




10 Parapet North
1 1/2" = 1'-0"

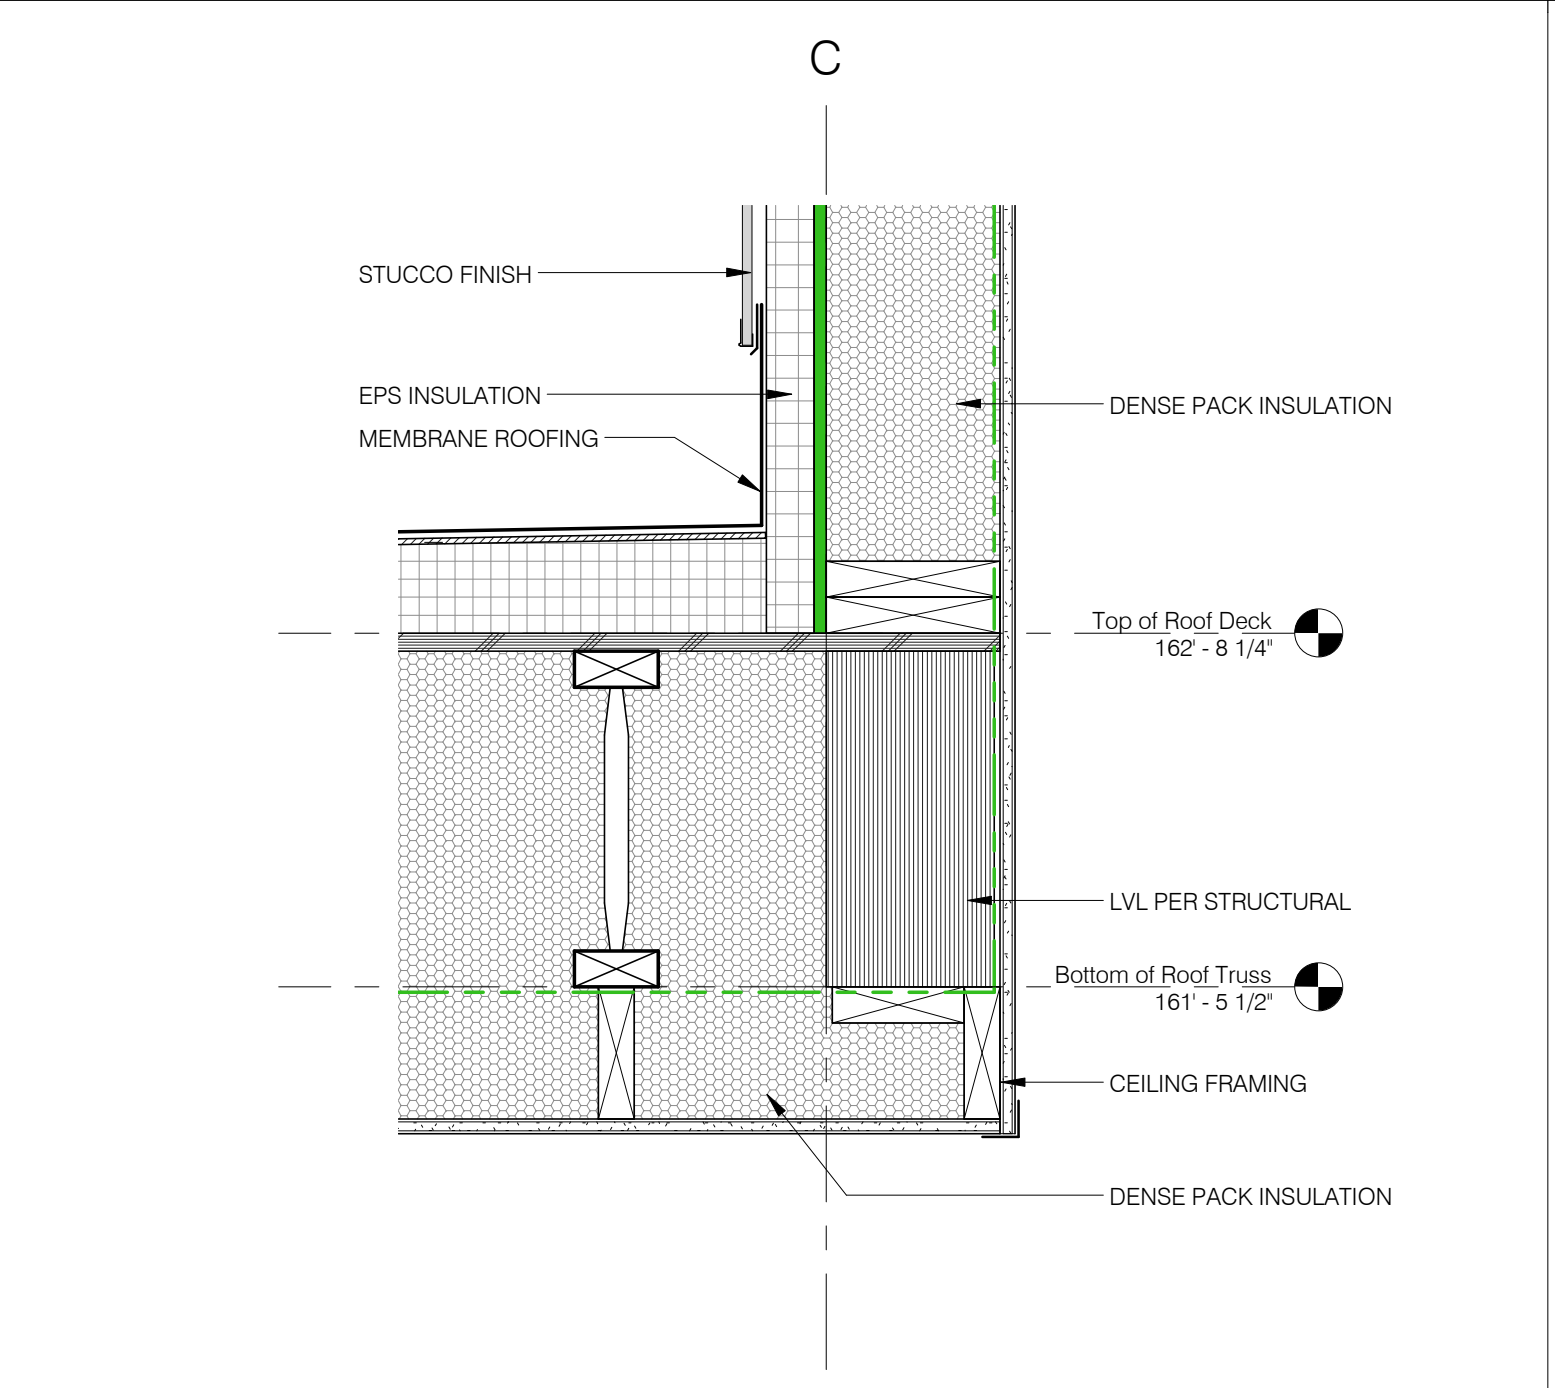


7 Penthouse Opening
1 1/2" = 1'-0"

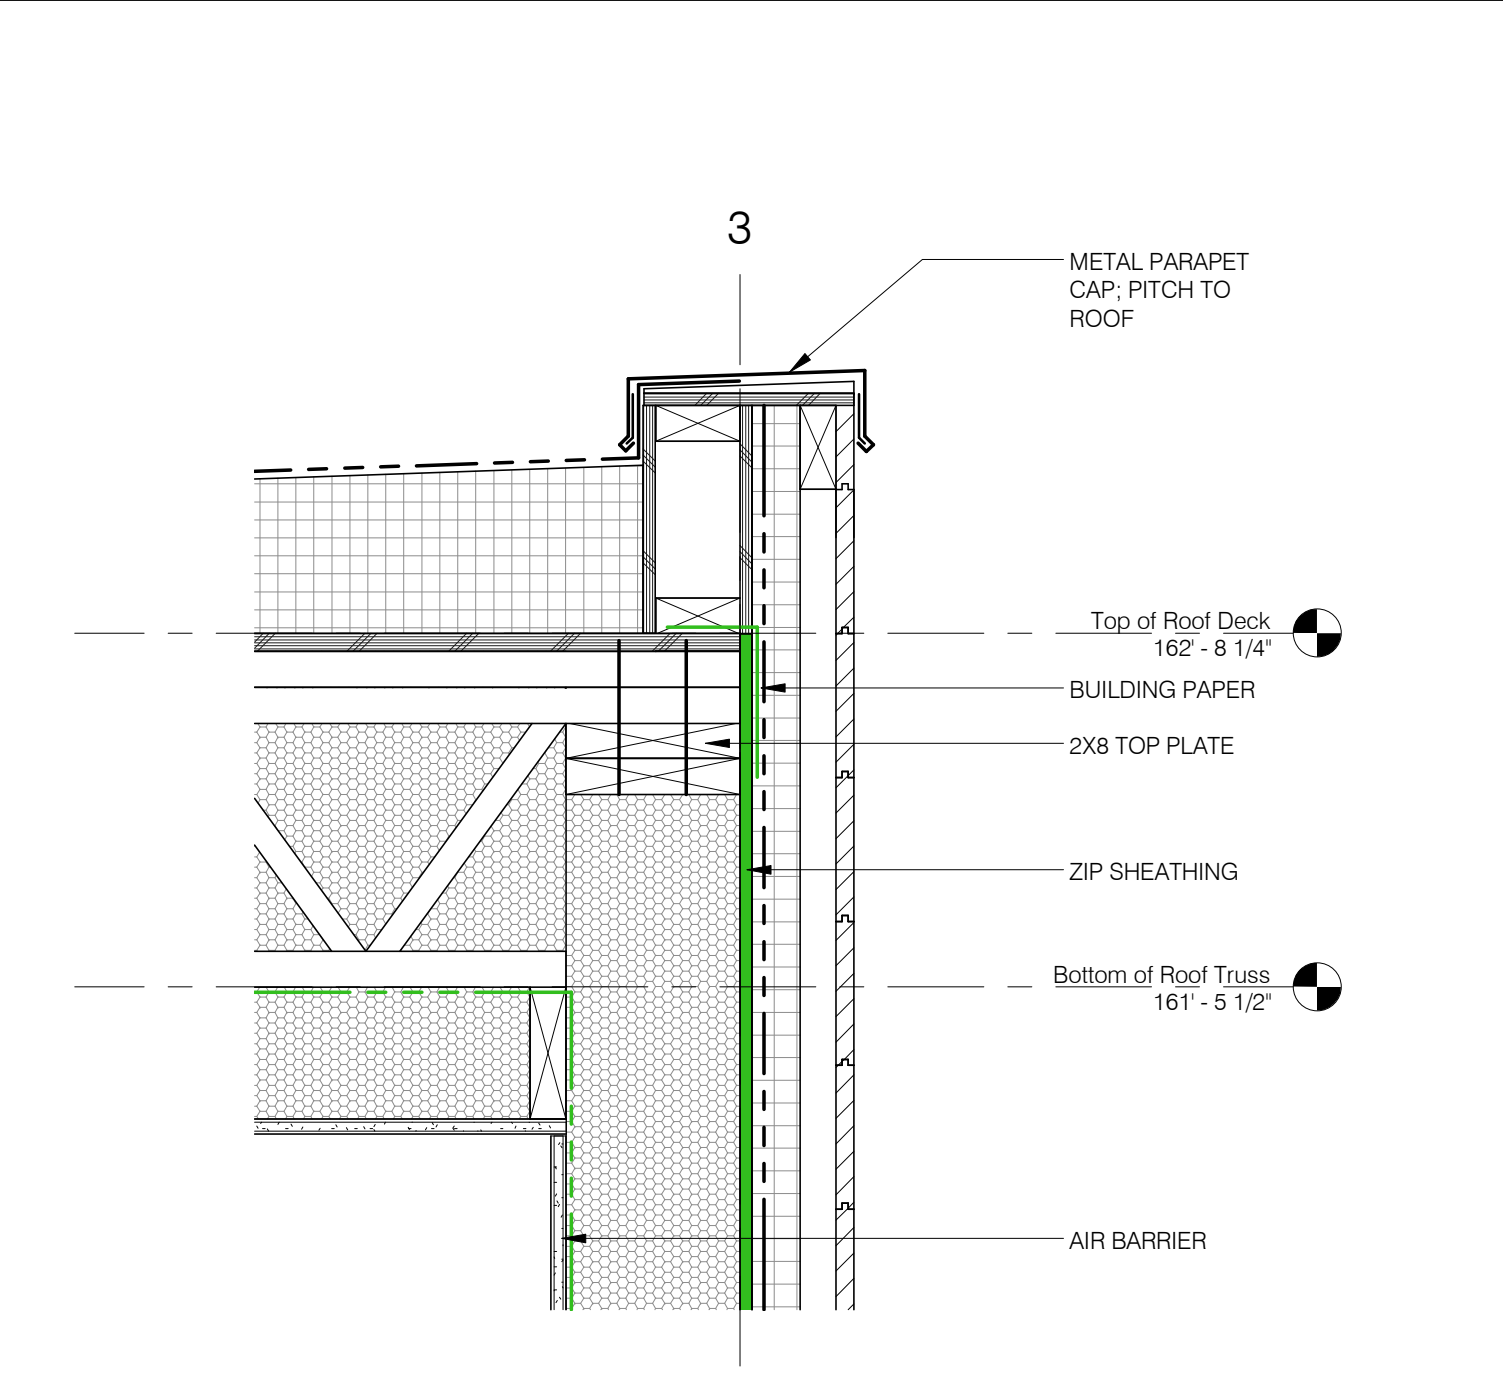


1 Parapet Detail
1 1/2" = 1'-0"

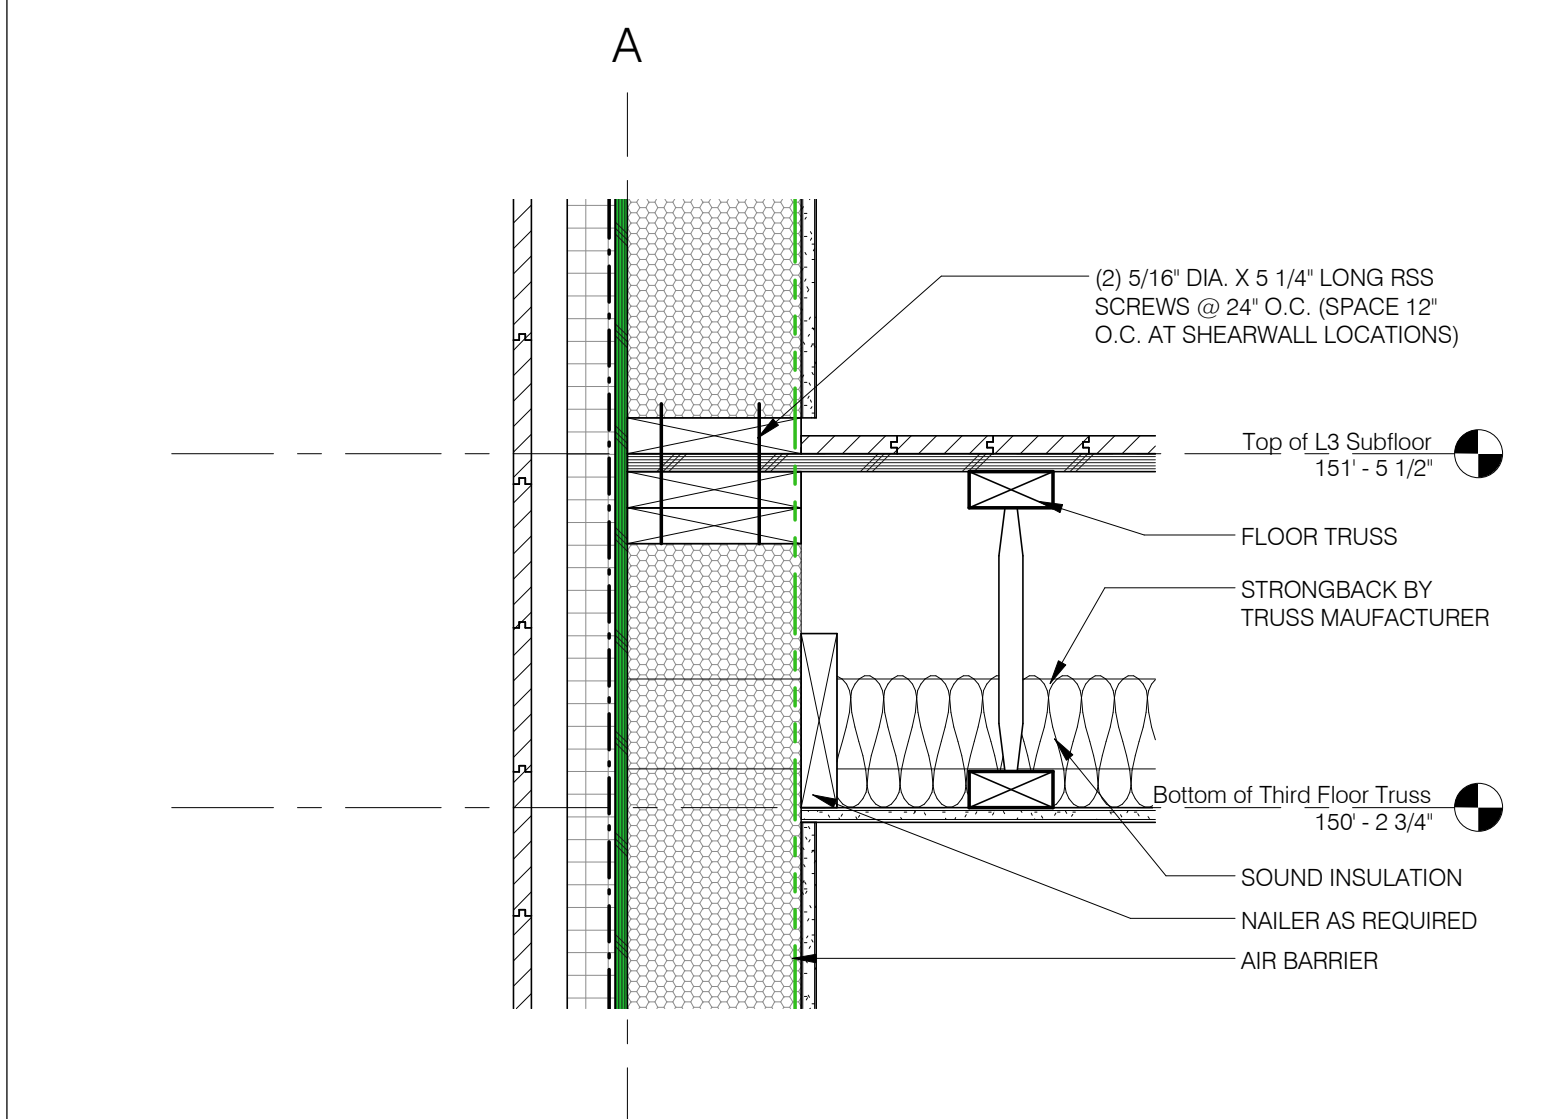


11 Typical Floor / Wall Intersection
1 1/2" = 1'-0"

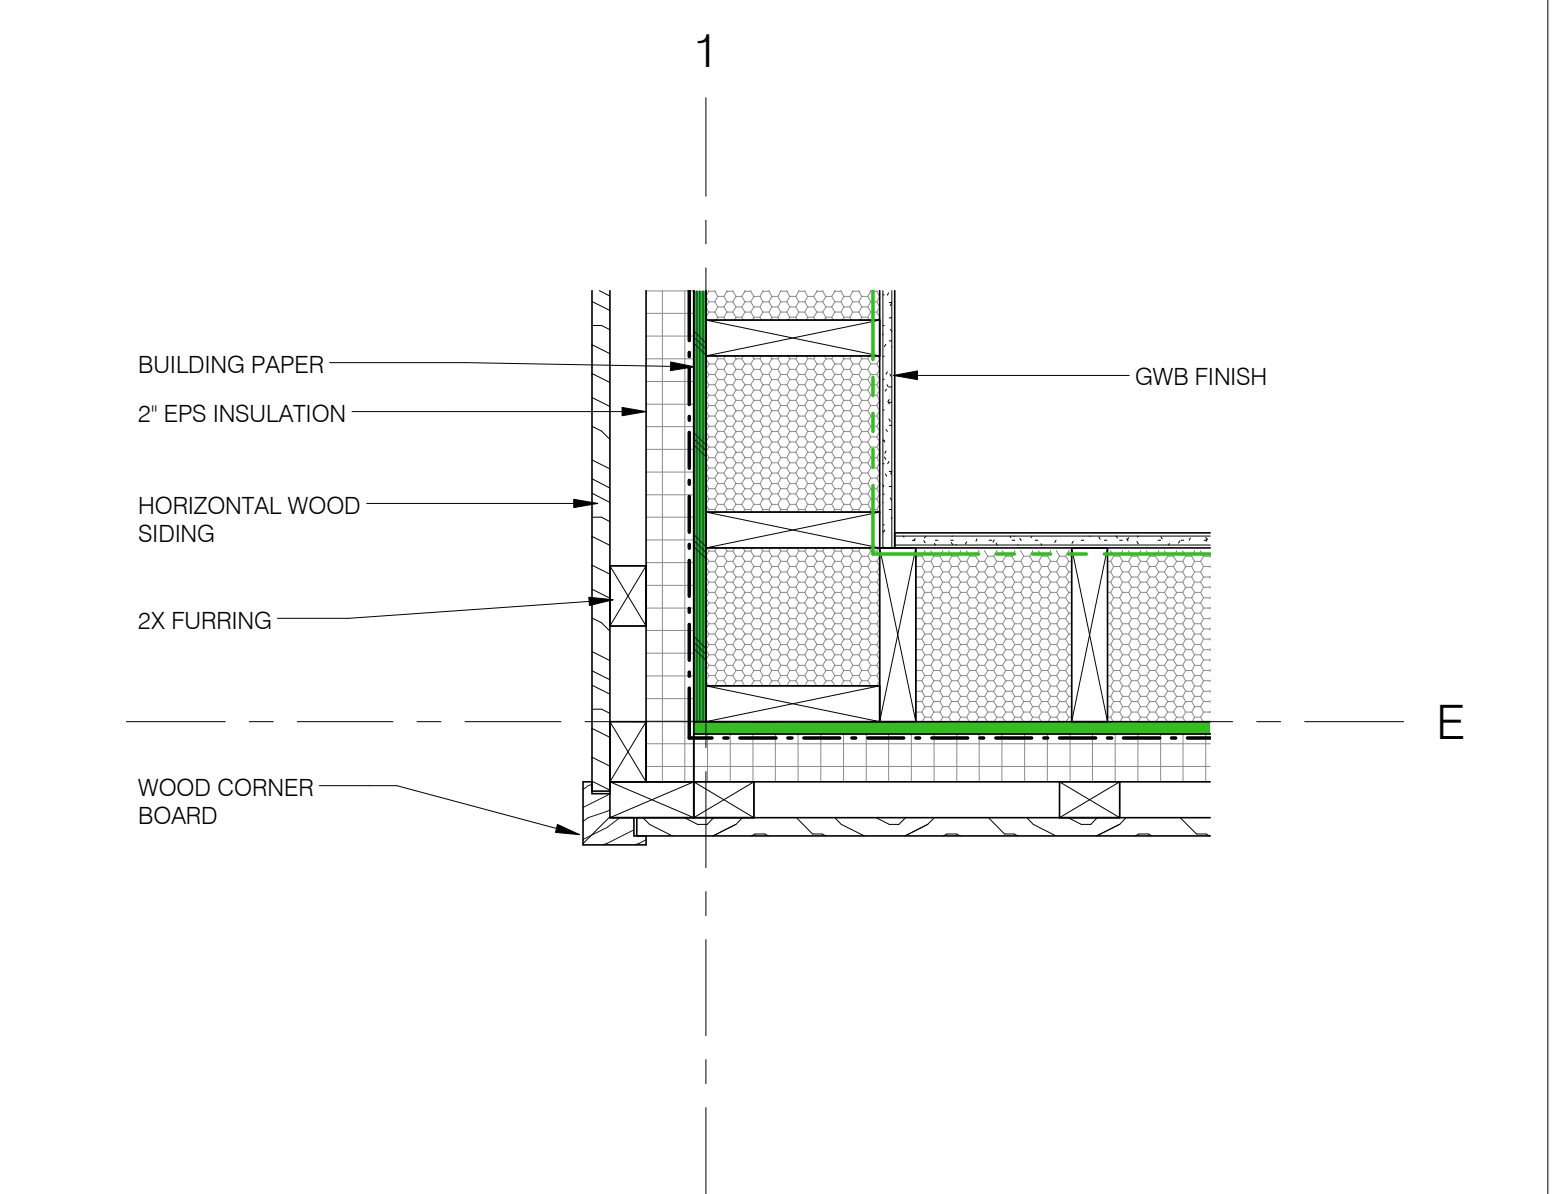


8 Corner Detail - Wood
1 1/2" = 1'-0"

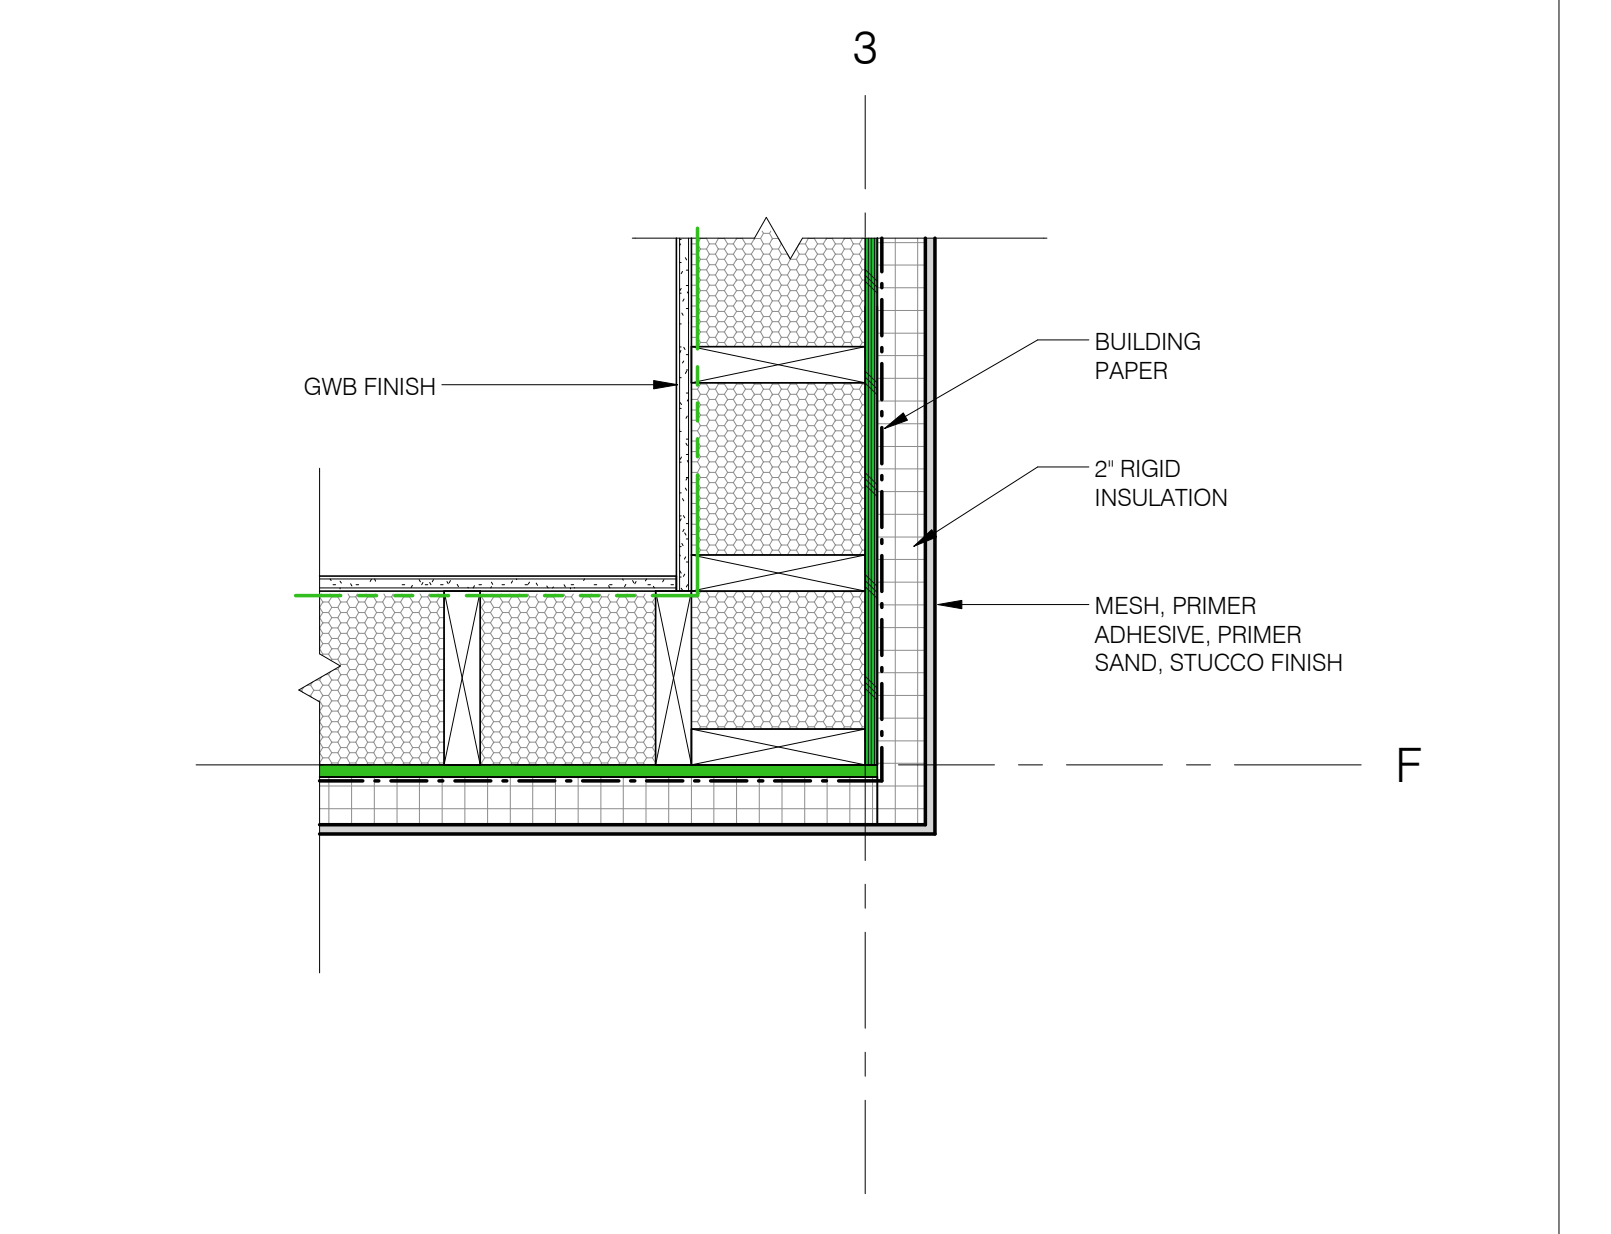


5 Corner Detail - Stucco
1 1/2" = 1'-0"

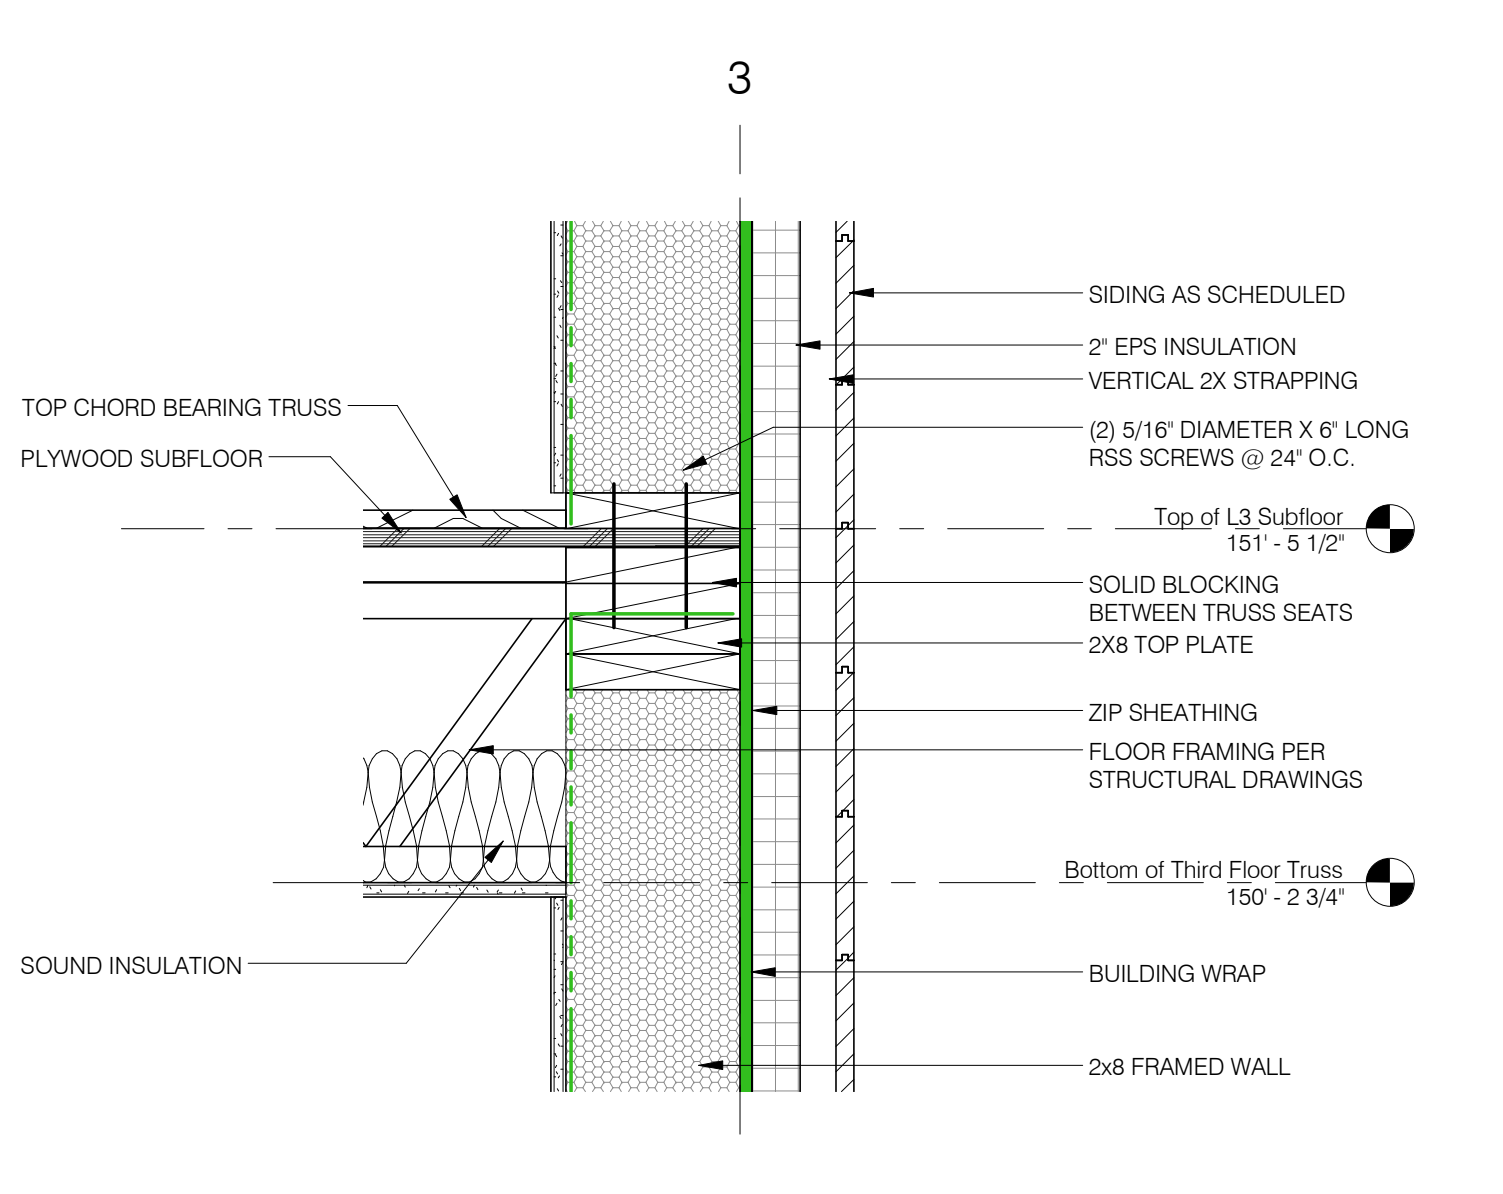


2 Exterior Wall @ Floor Framing
1 1/2" = 1'-0"

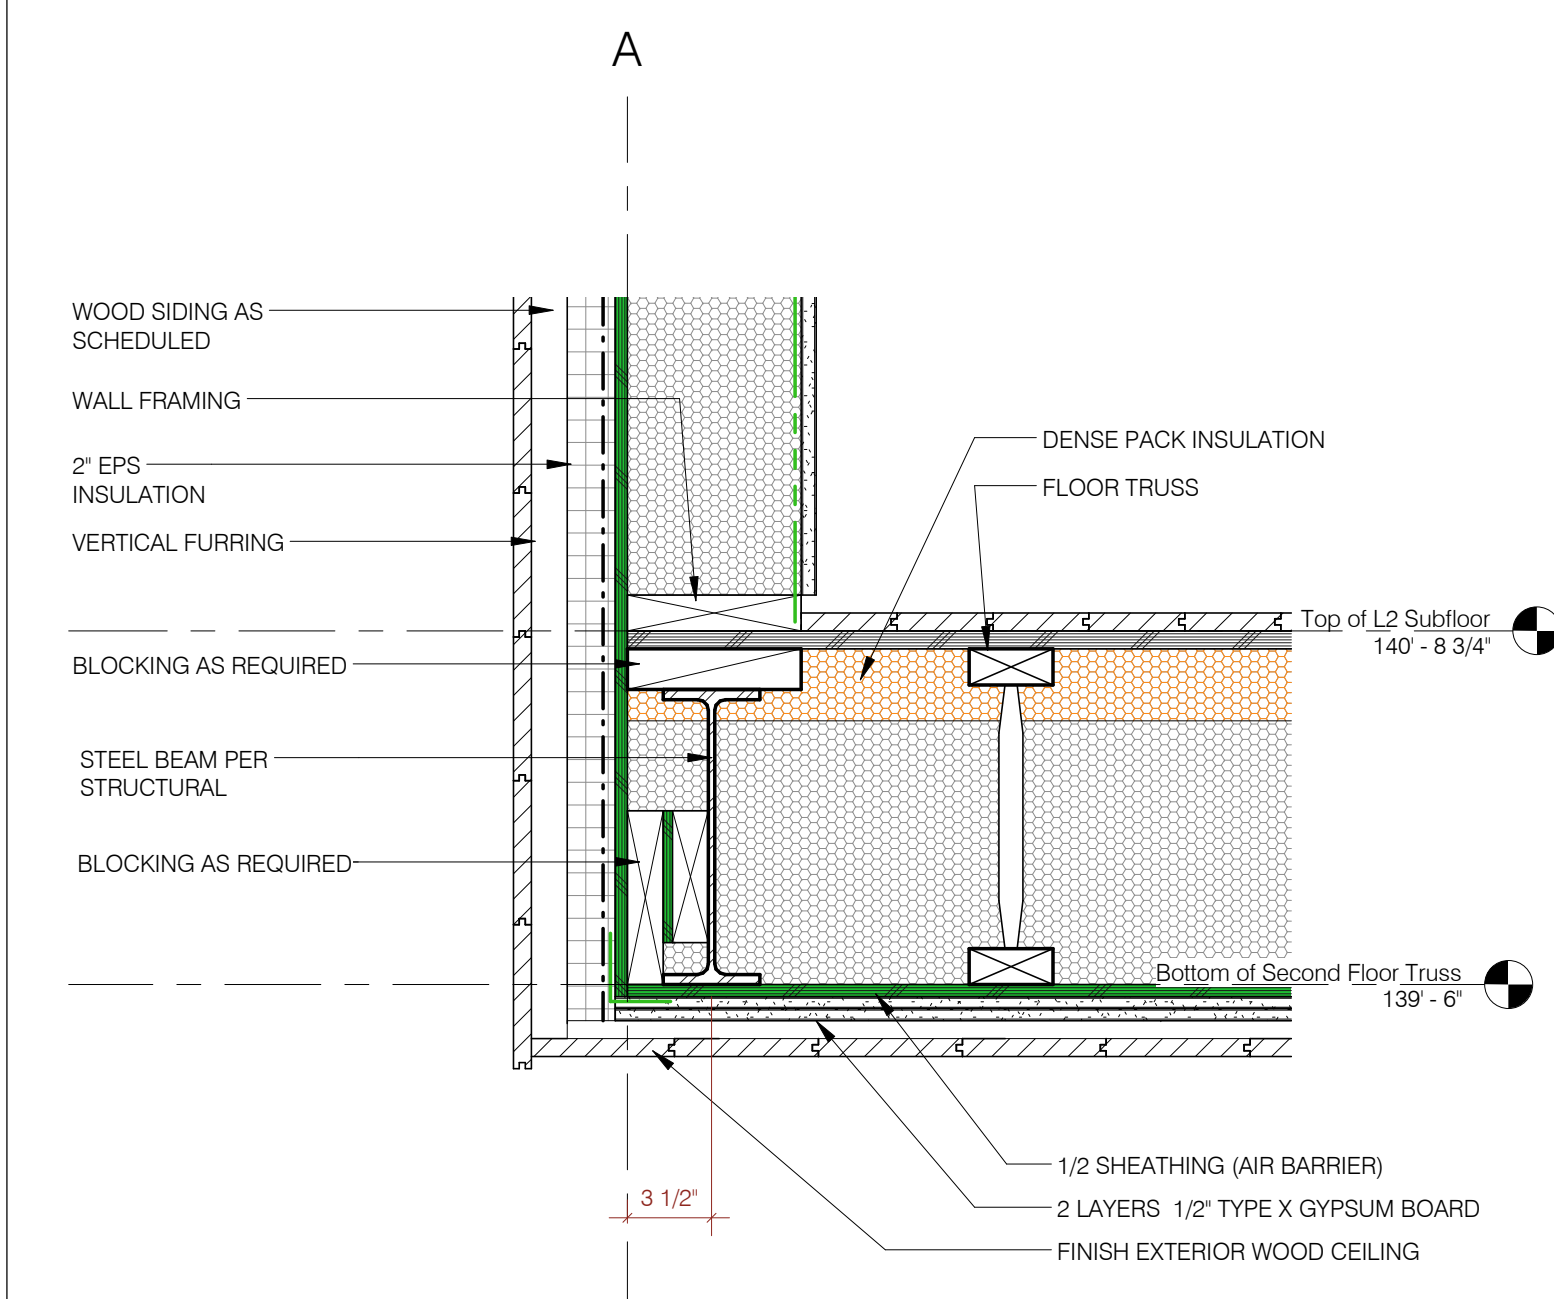


12 Cantilevered Floor / Wall Intersection
1 1/2" = 1'-0"

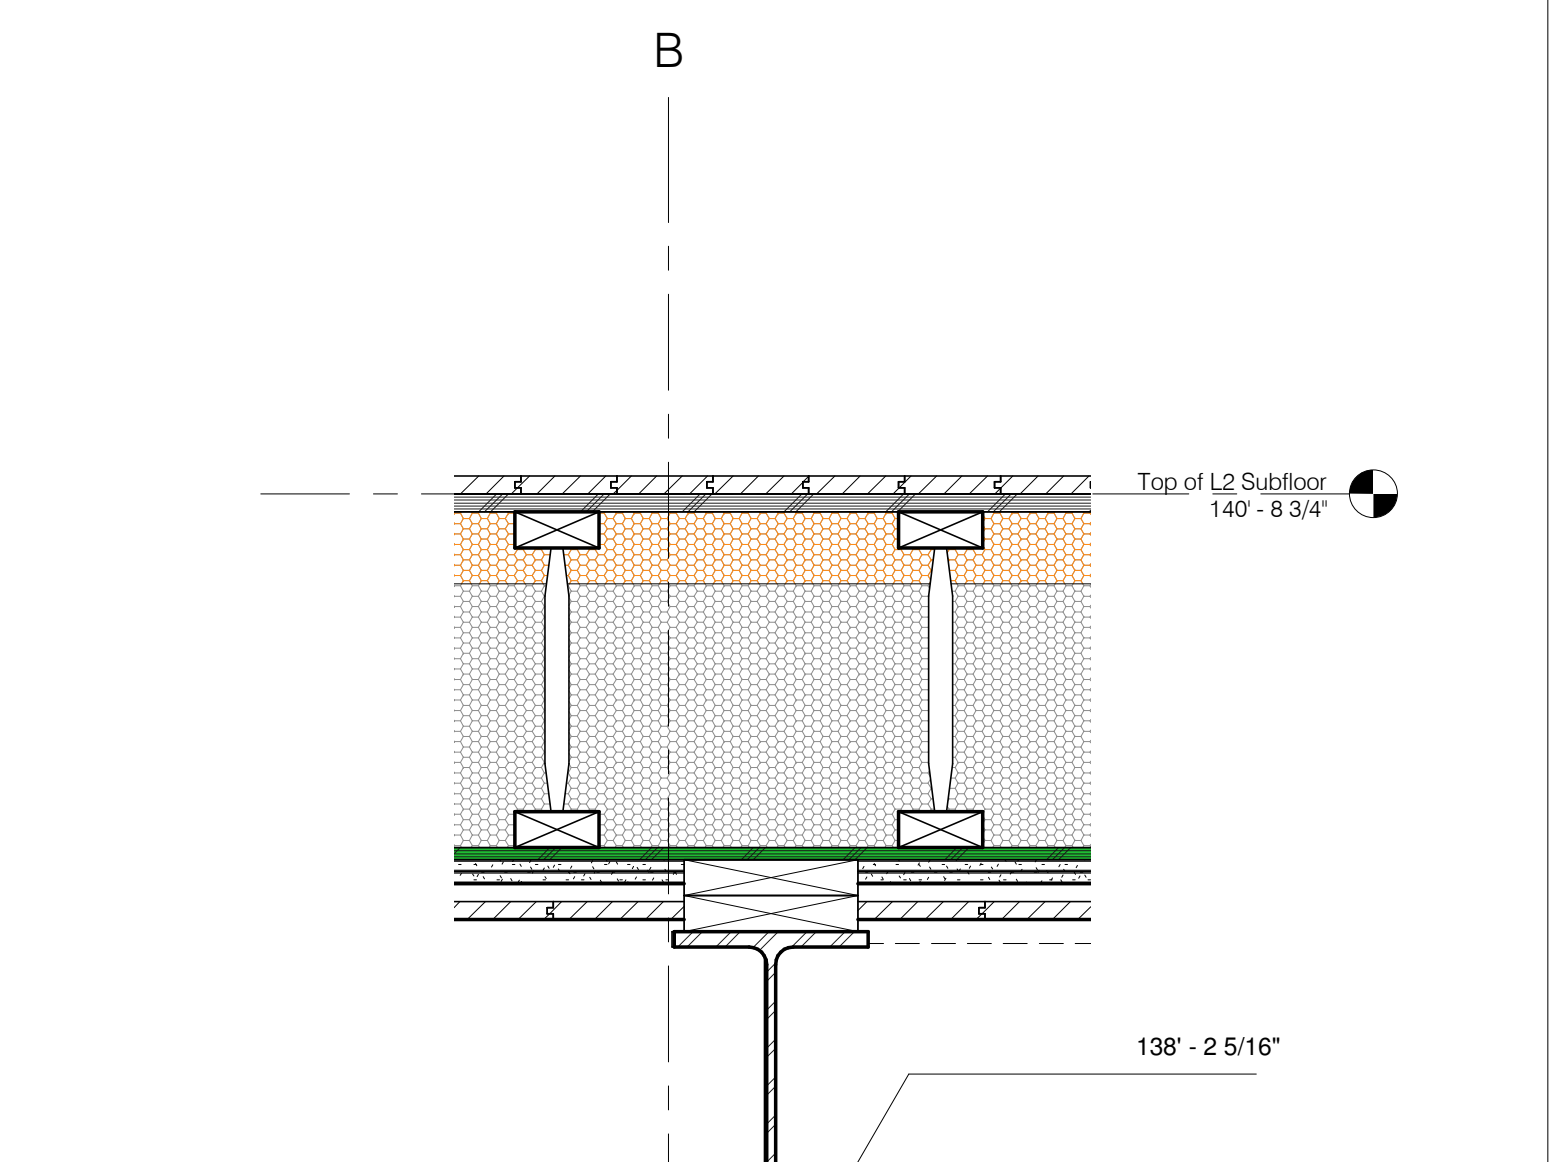

9 Carport Beam
1 1/2" = 1'-0"

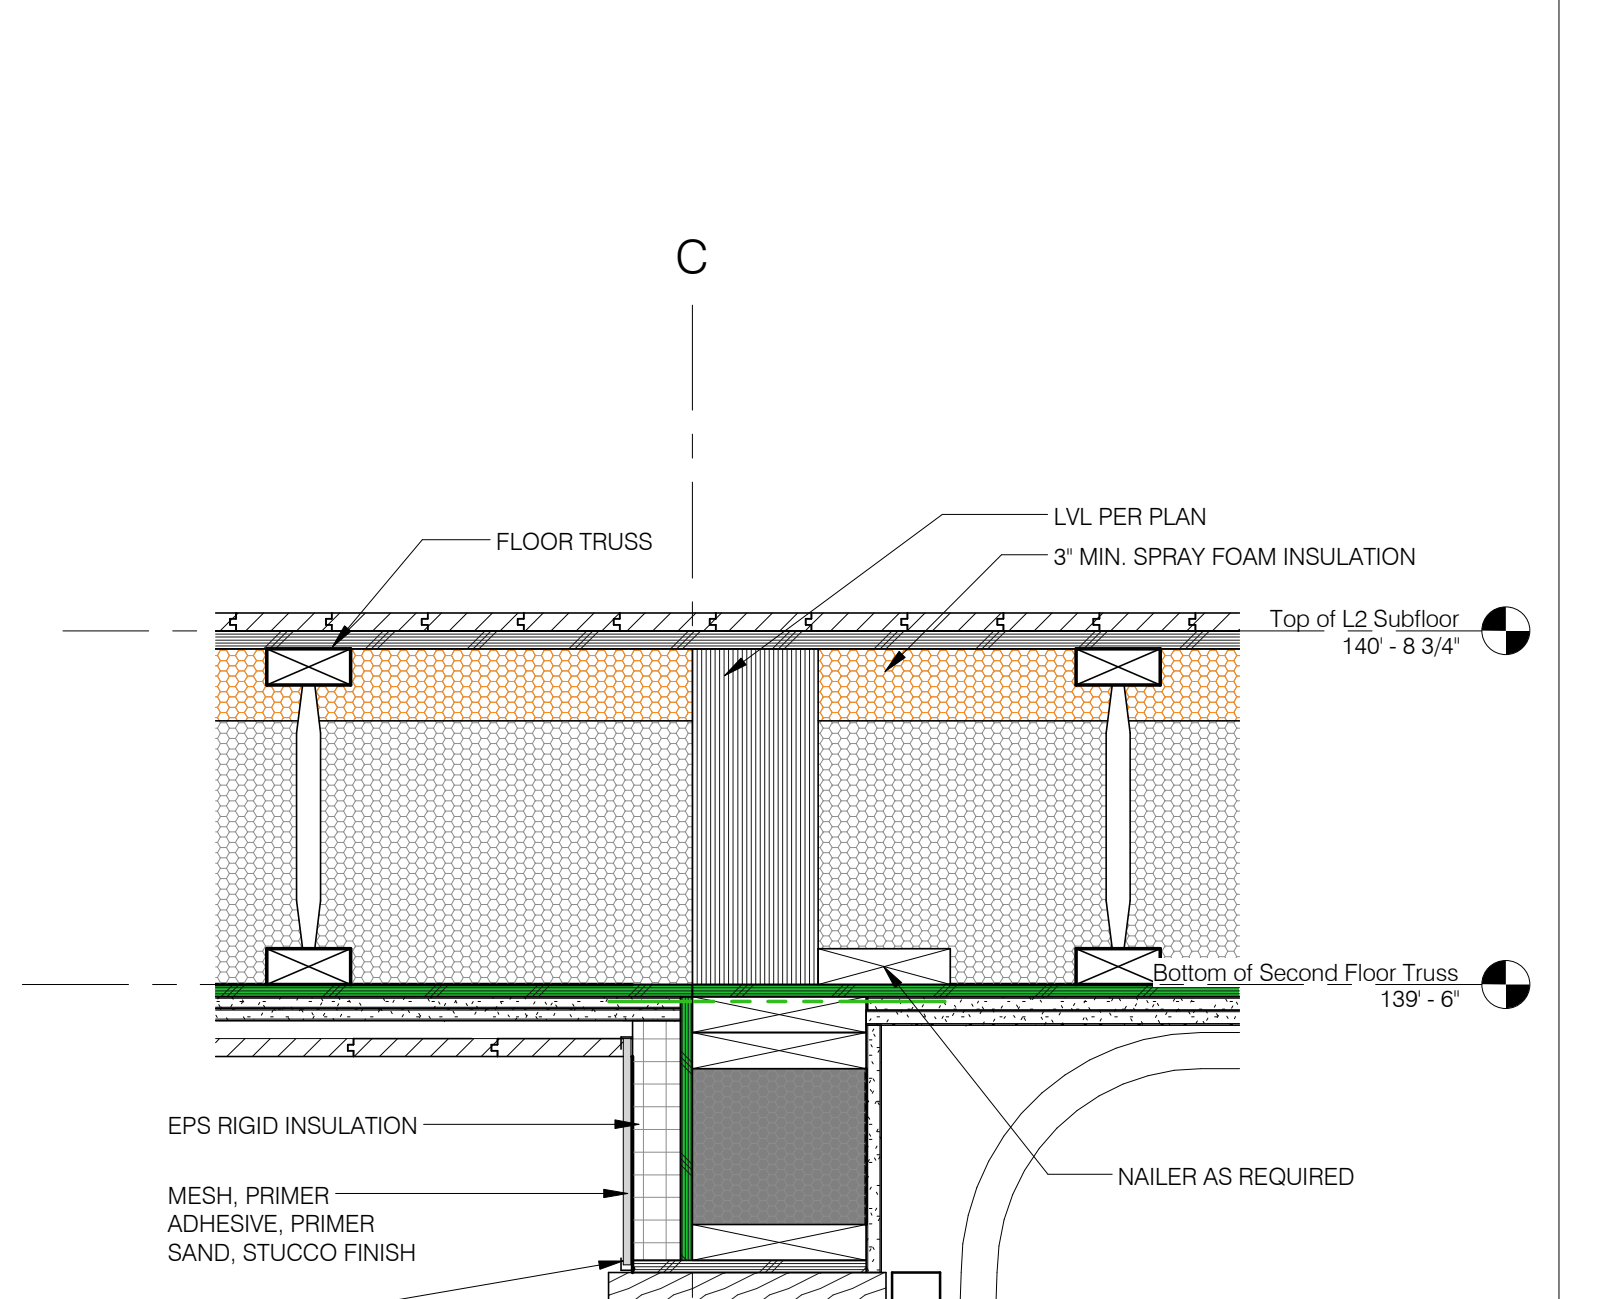

6 Exterior Floor / Wall Intersection
1 1/2" = 1'-0"

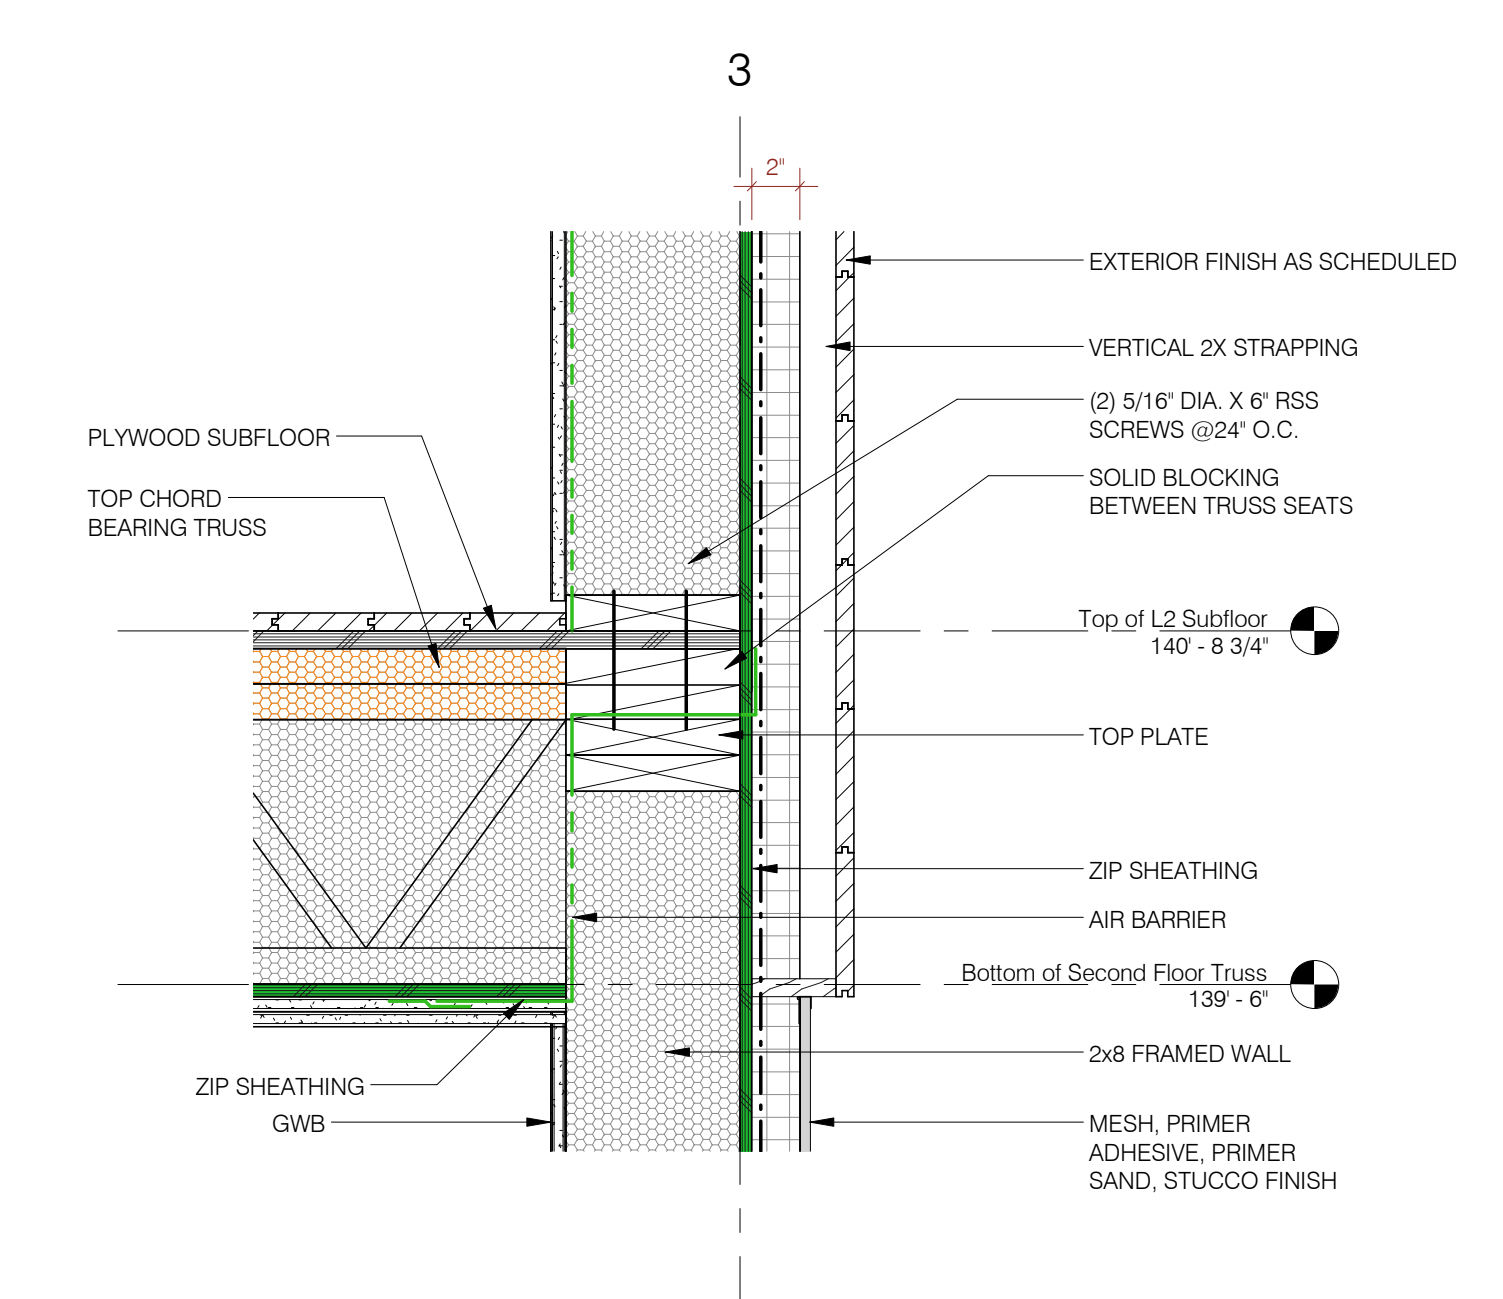

3 Overhang Stucco Finish Wood Siding
1 1/2" = 1'-0"