




12 Foundation Wall @ Slab  
 1 1/2" = 1'-0"

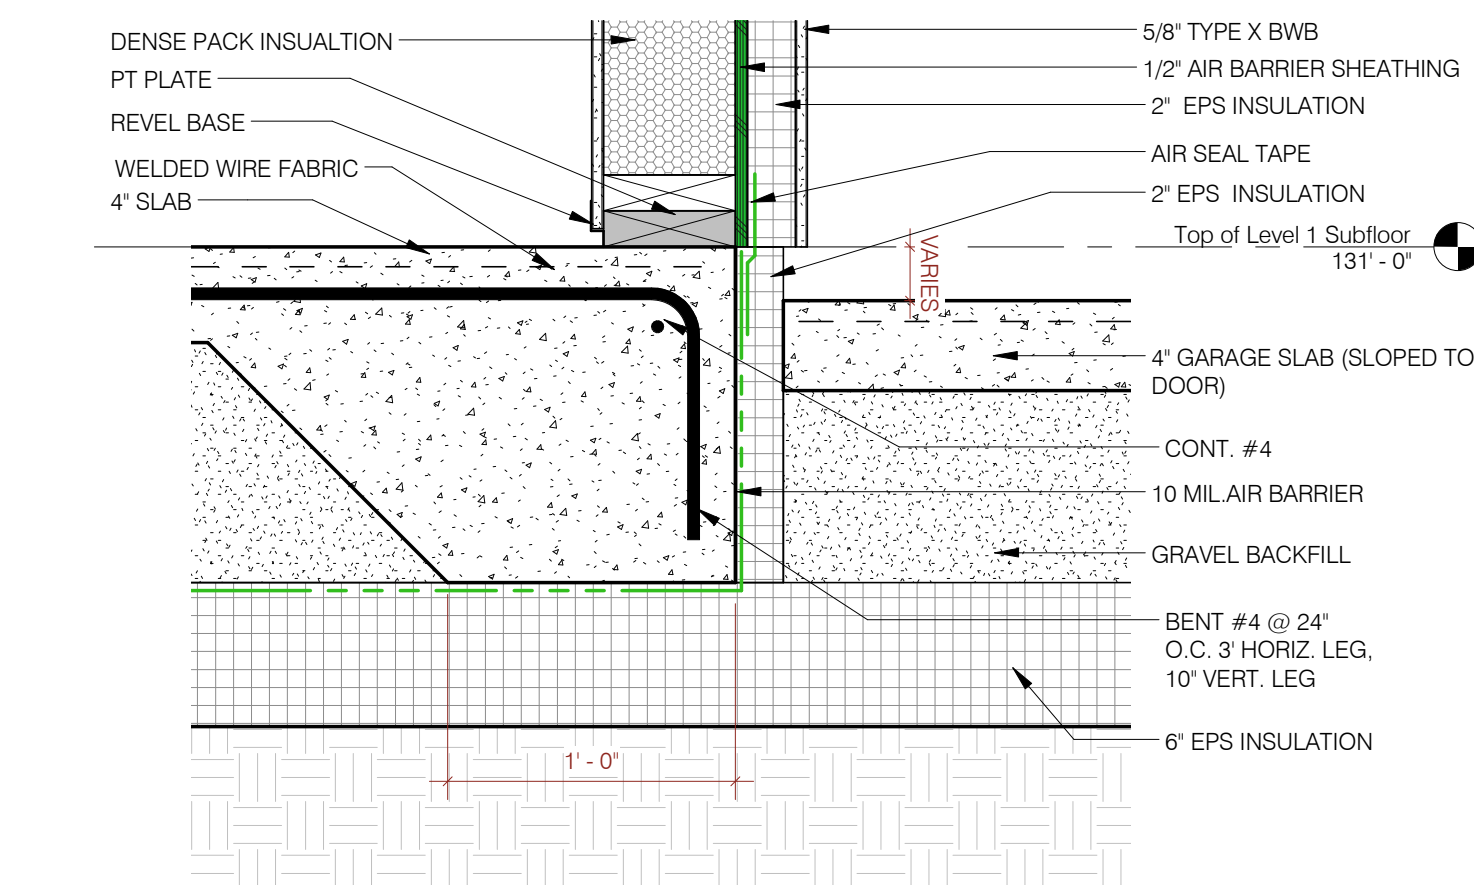


7 Garage Slab Transition  
 1 1/2" = 1'-0"

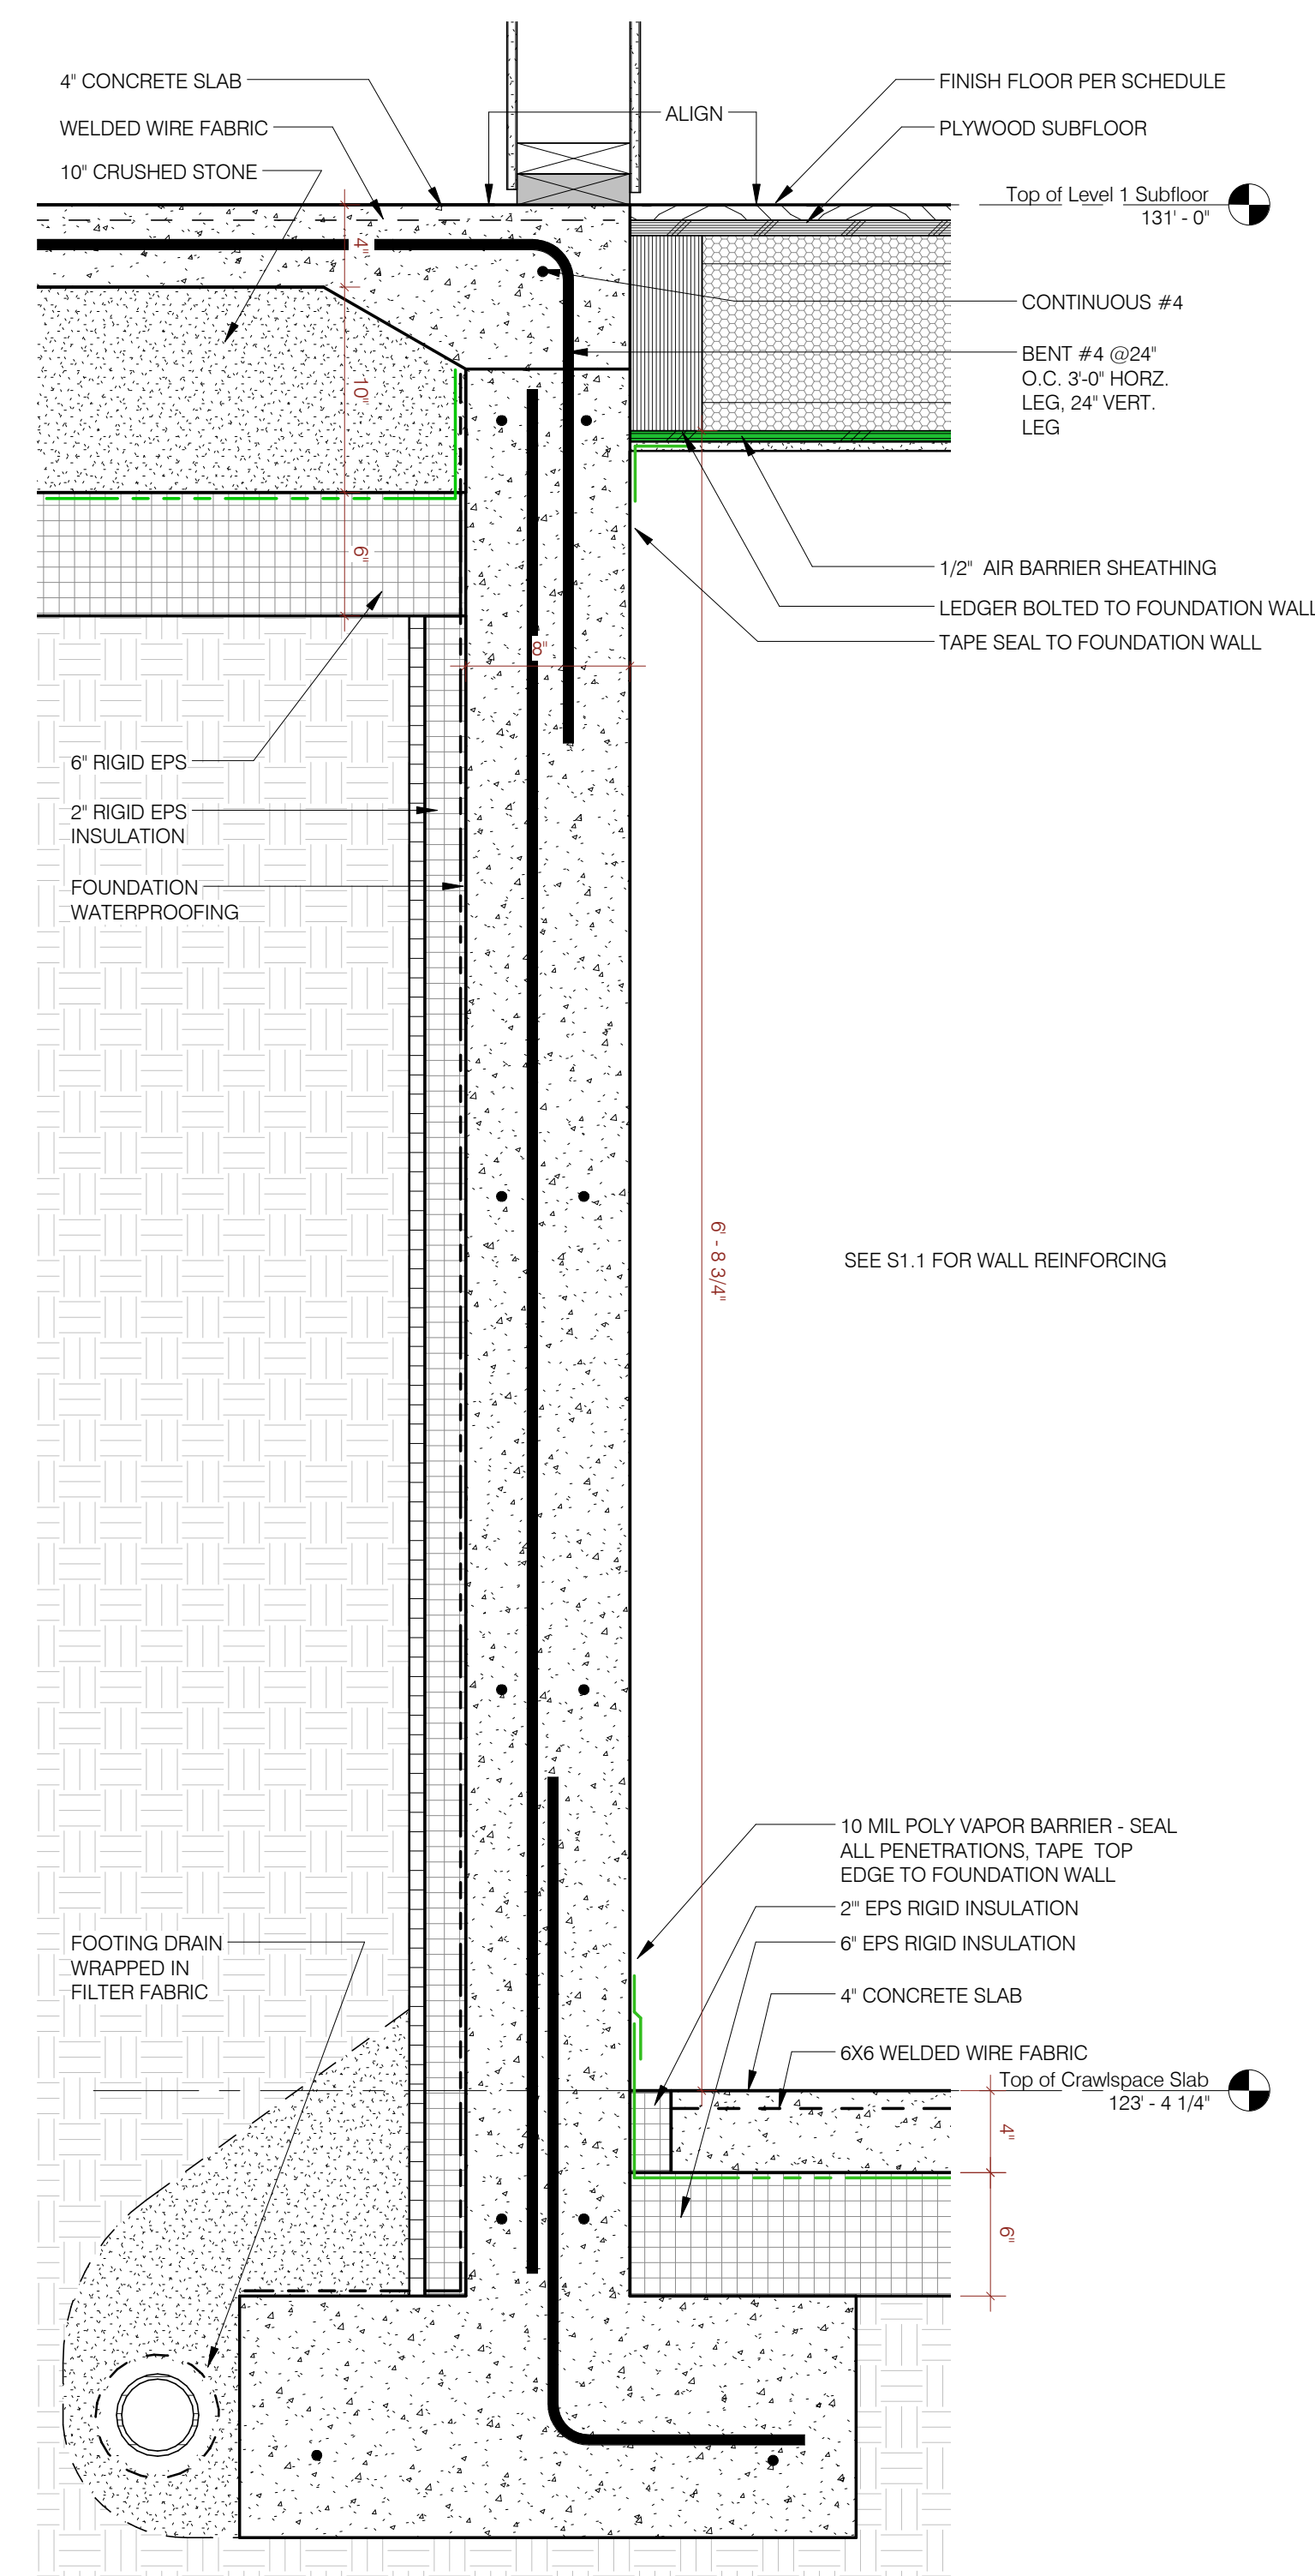

9 Foundation Wall - Crawspace @ Slab  
 1 1/2" = 1'-0"

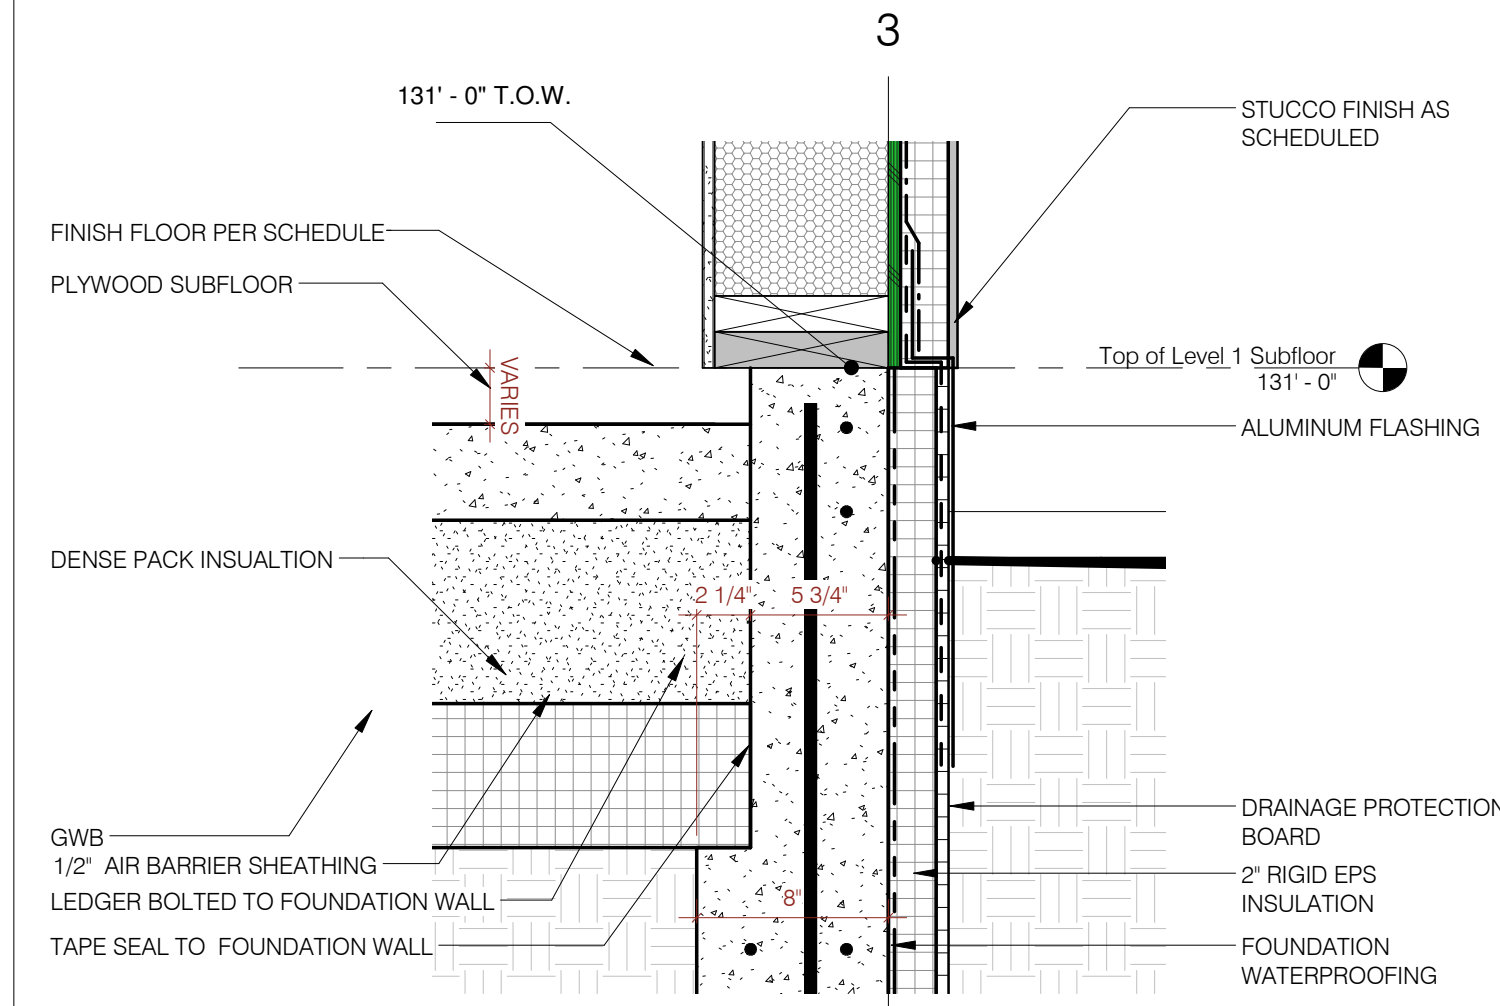

4 Garage Slab  
 1 1/2" = 1'-0"

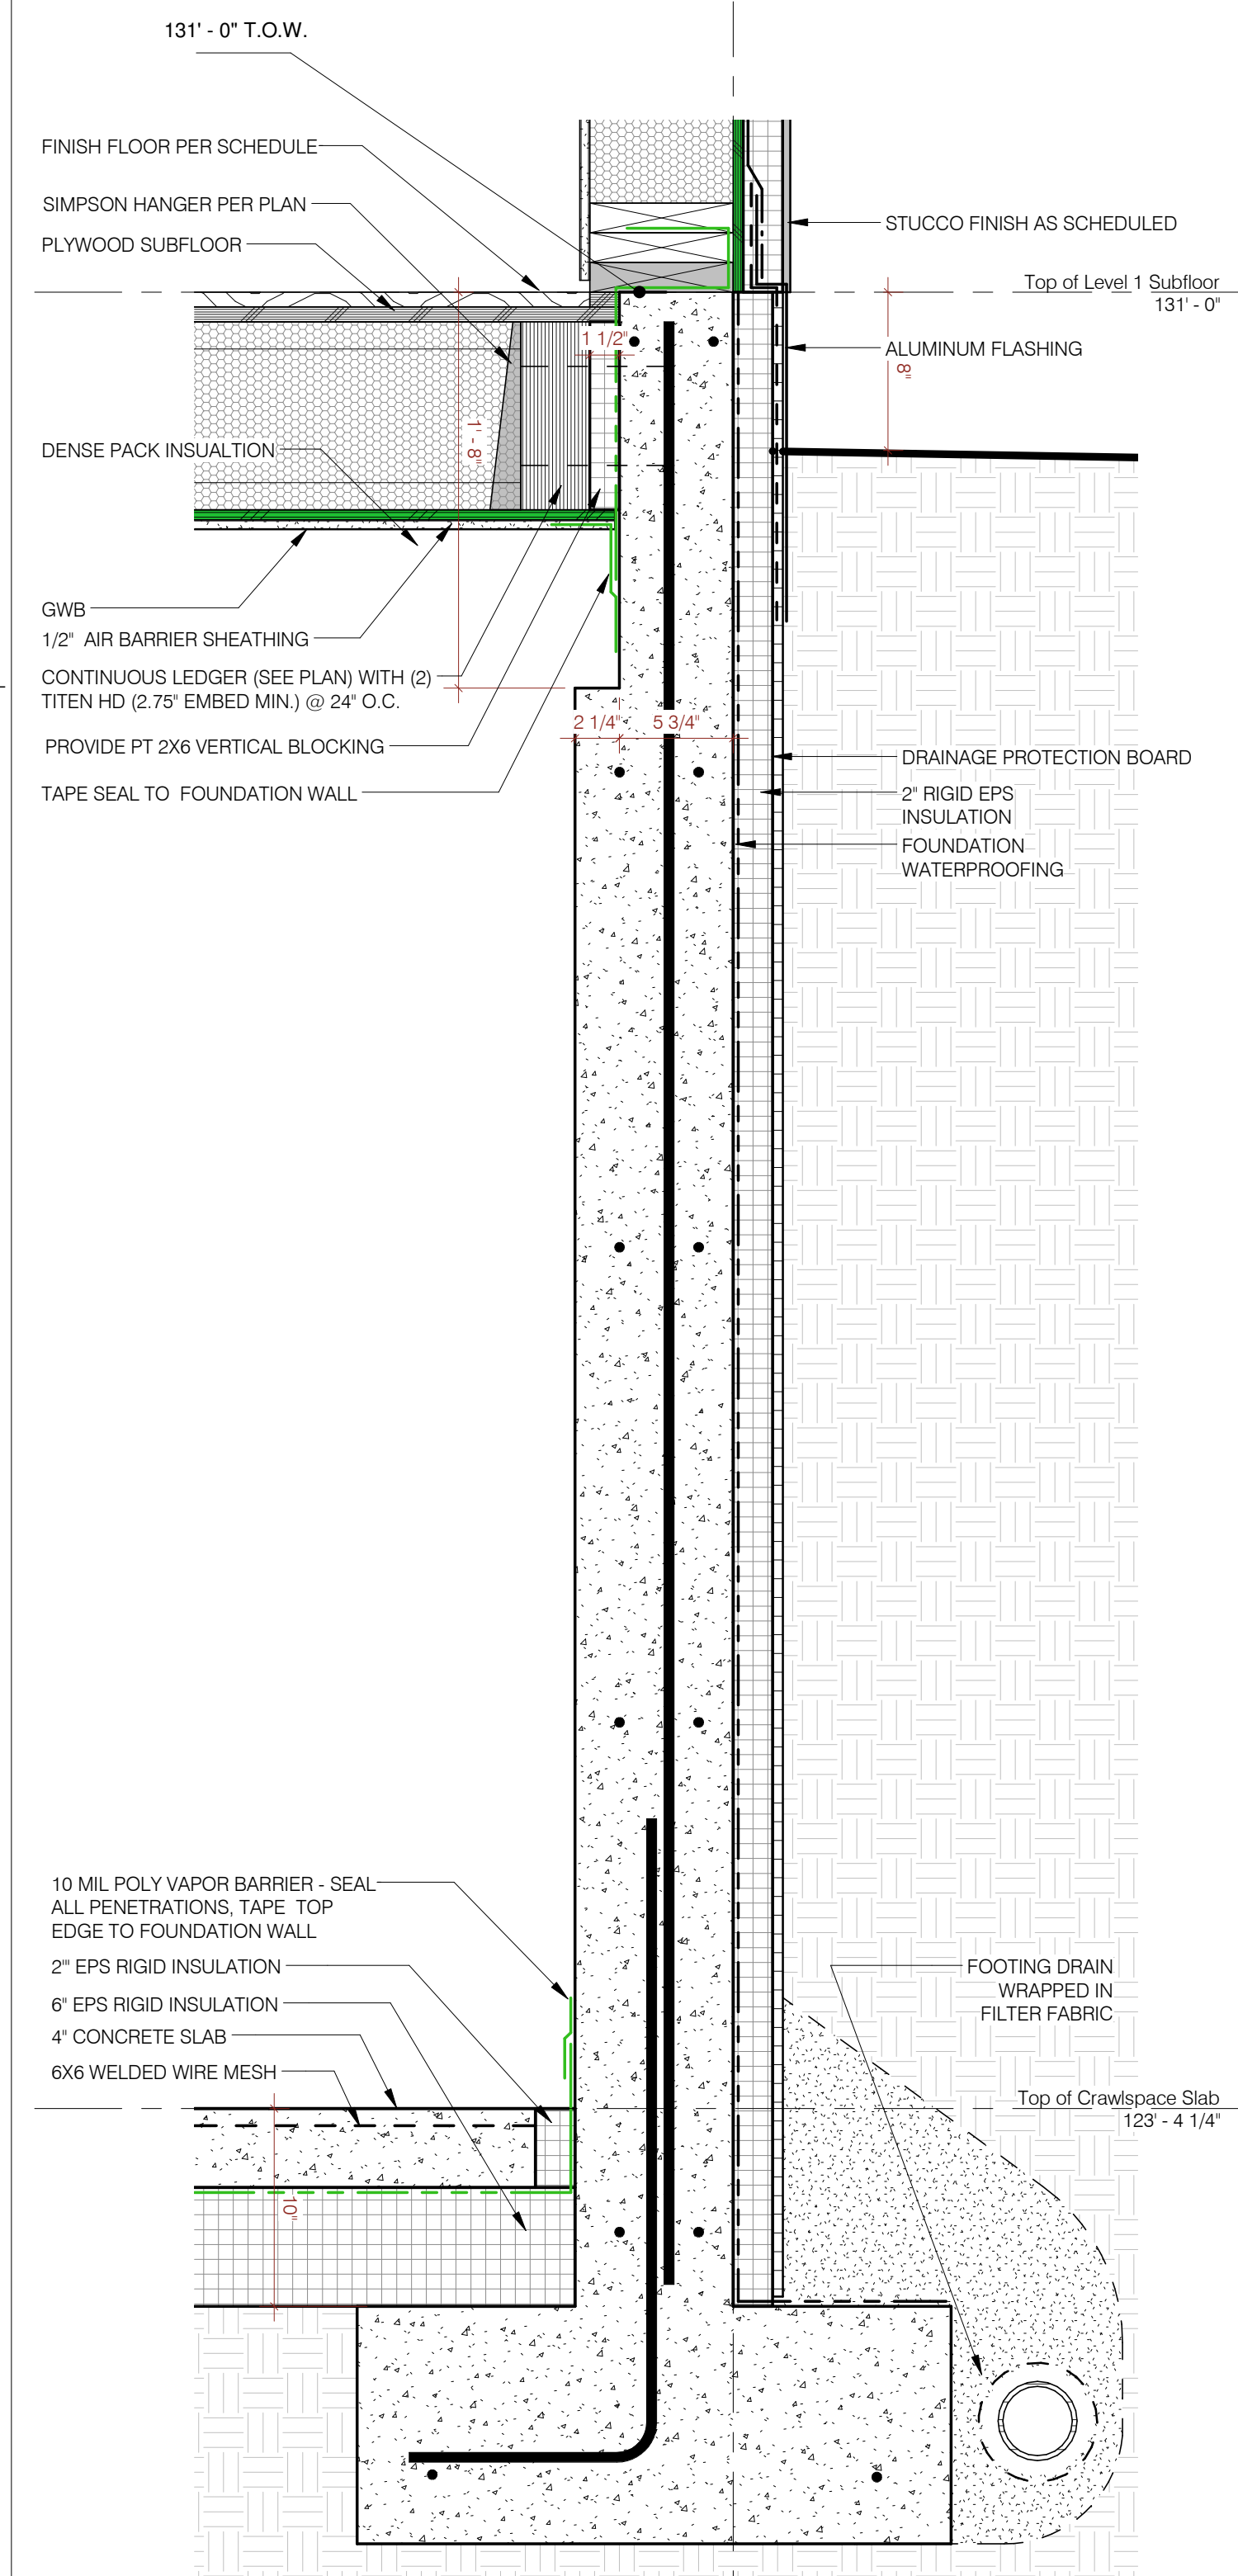

6 Foundation Wall @ Crawspace  
 1 1/2" = 1'-0"