

2x6 @ 16" O.C. BEARING WALL

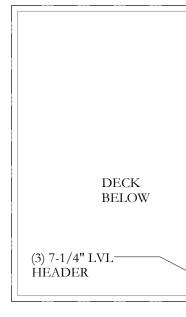

2X6 @ 16" O.C. STUD-WALL - SHORT WALL FULL HEIGHT— BLOCKING BETWEEN JOISTS AT WALL ABOVE

TYP.

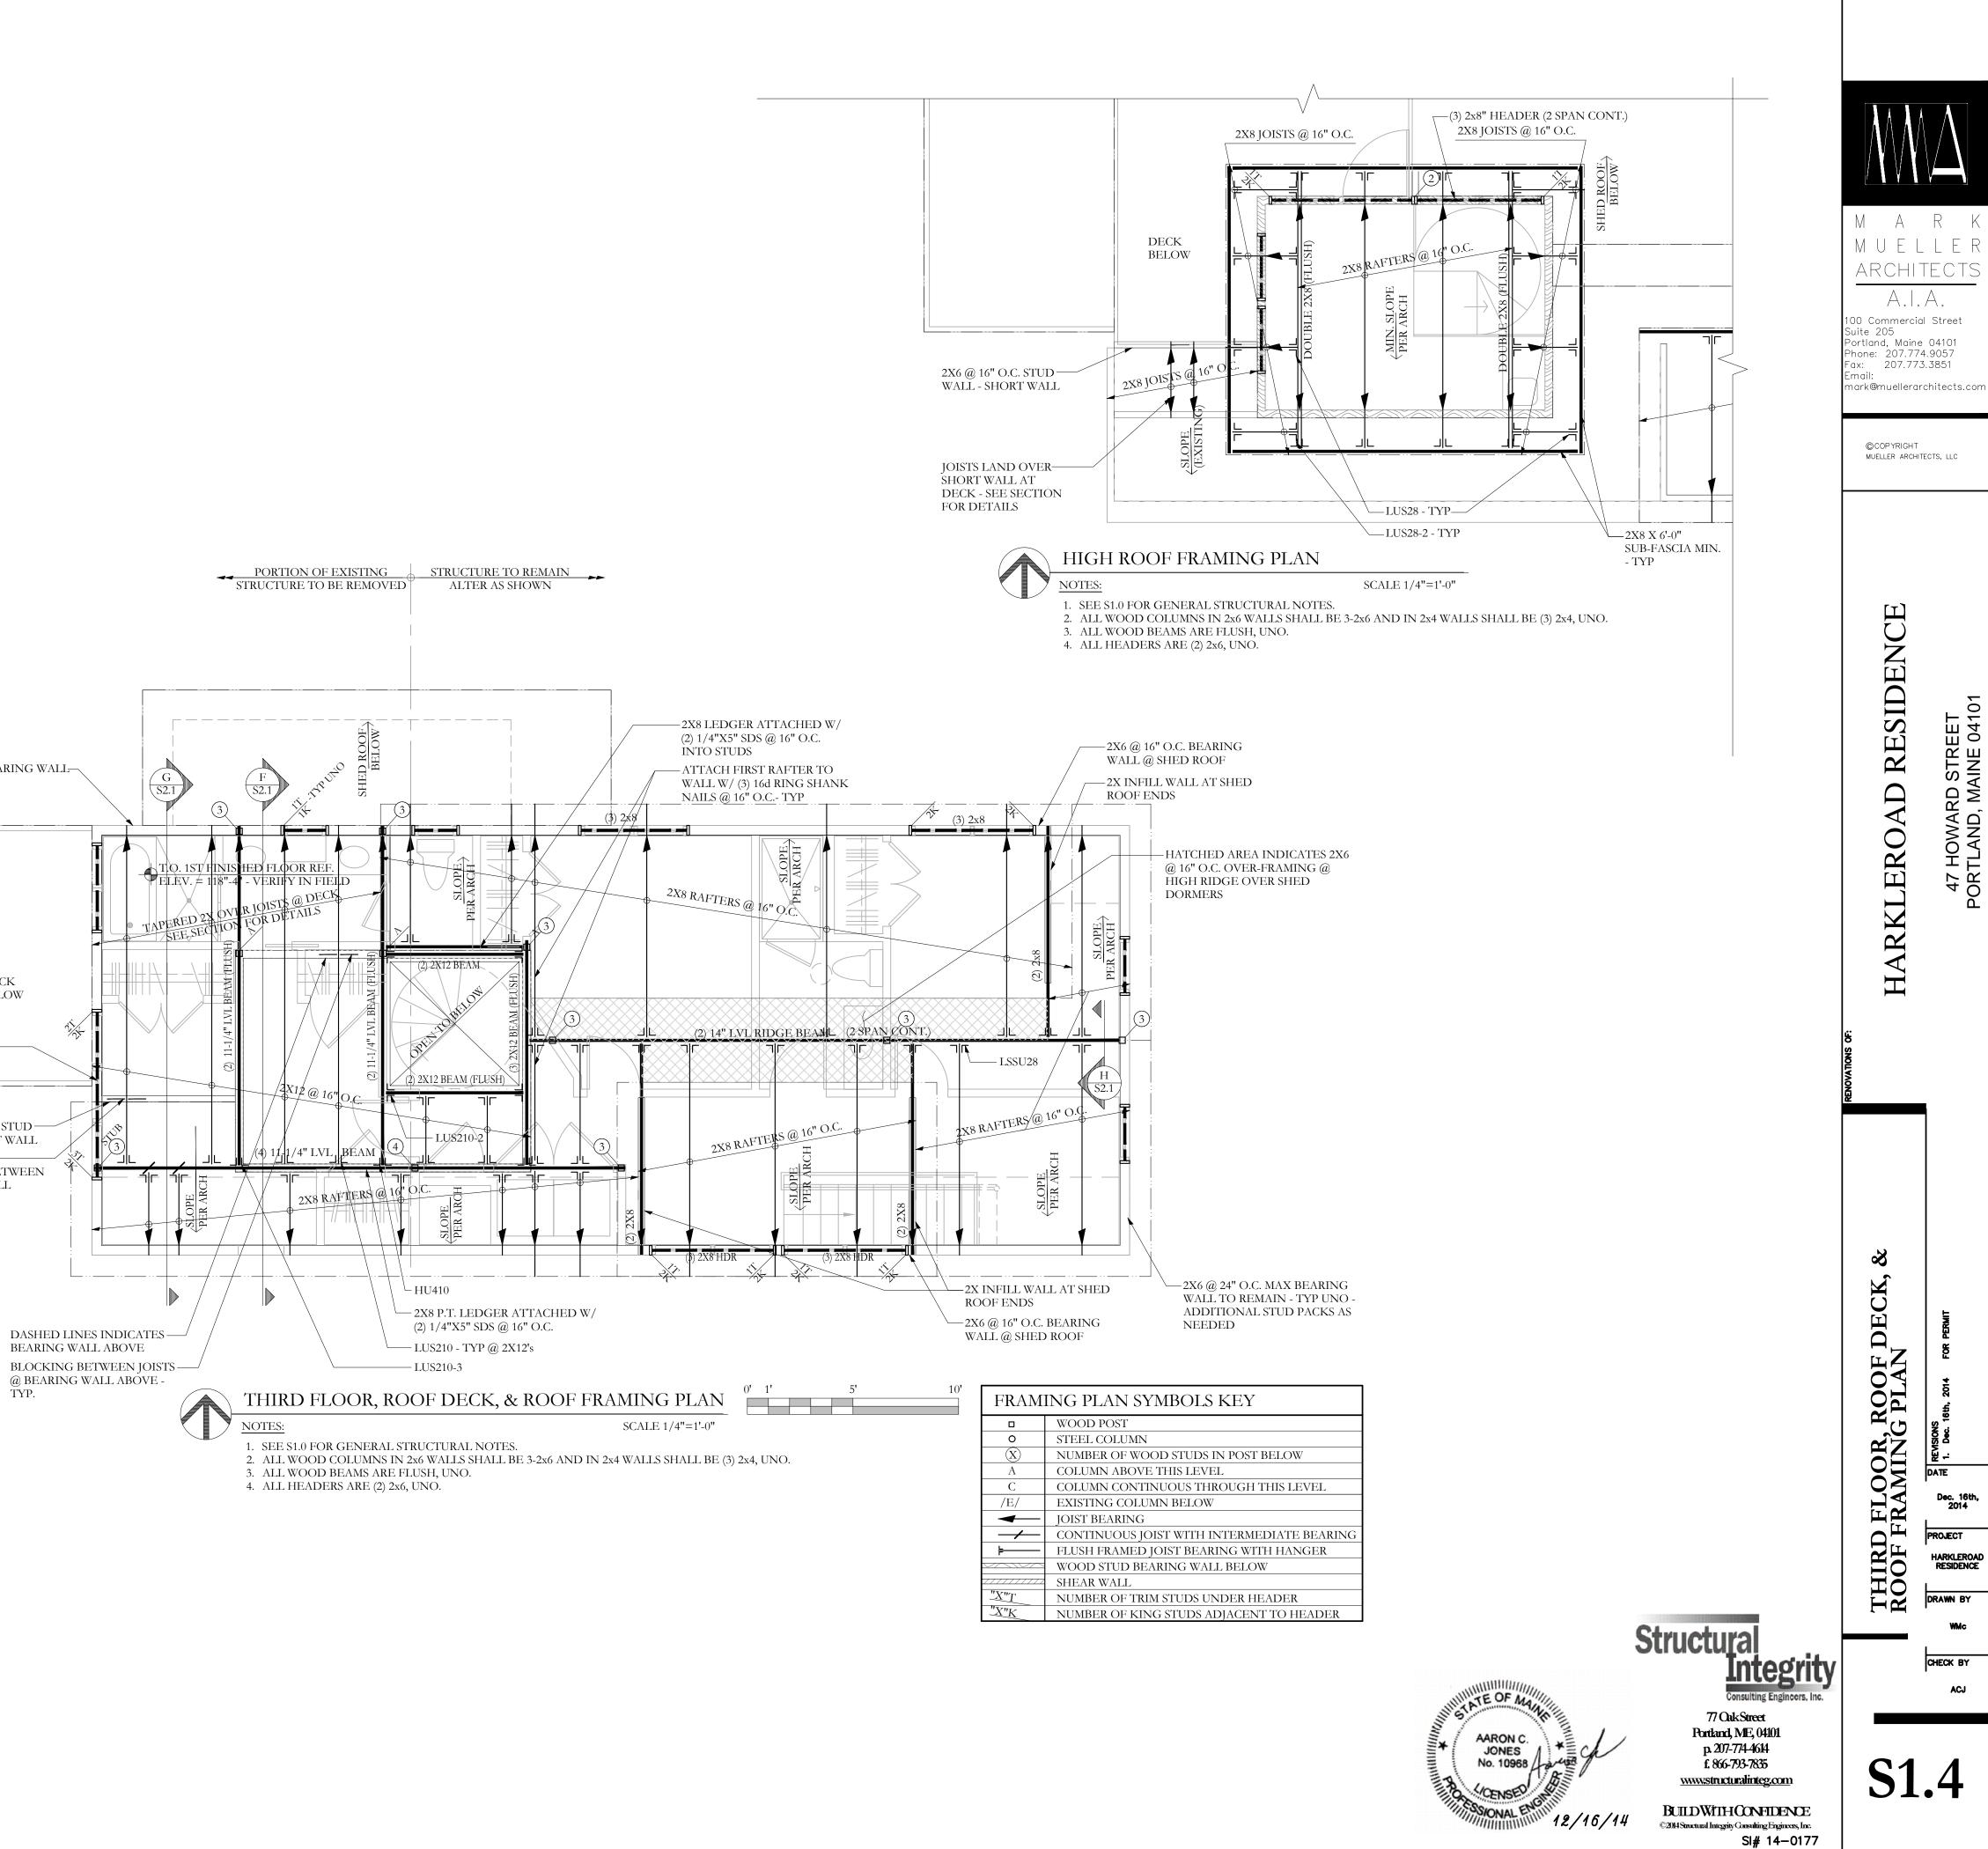

Ω

ACJ