


AREAS IN GRAY
NOT INCLUDED
IN THIS PERMIT

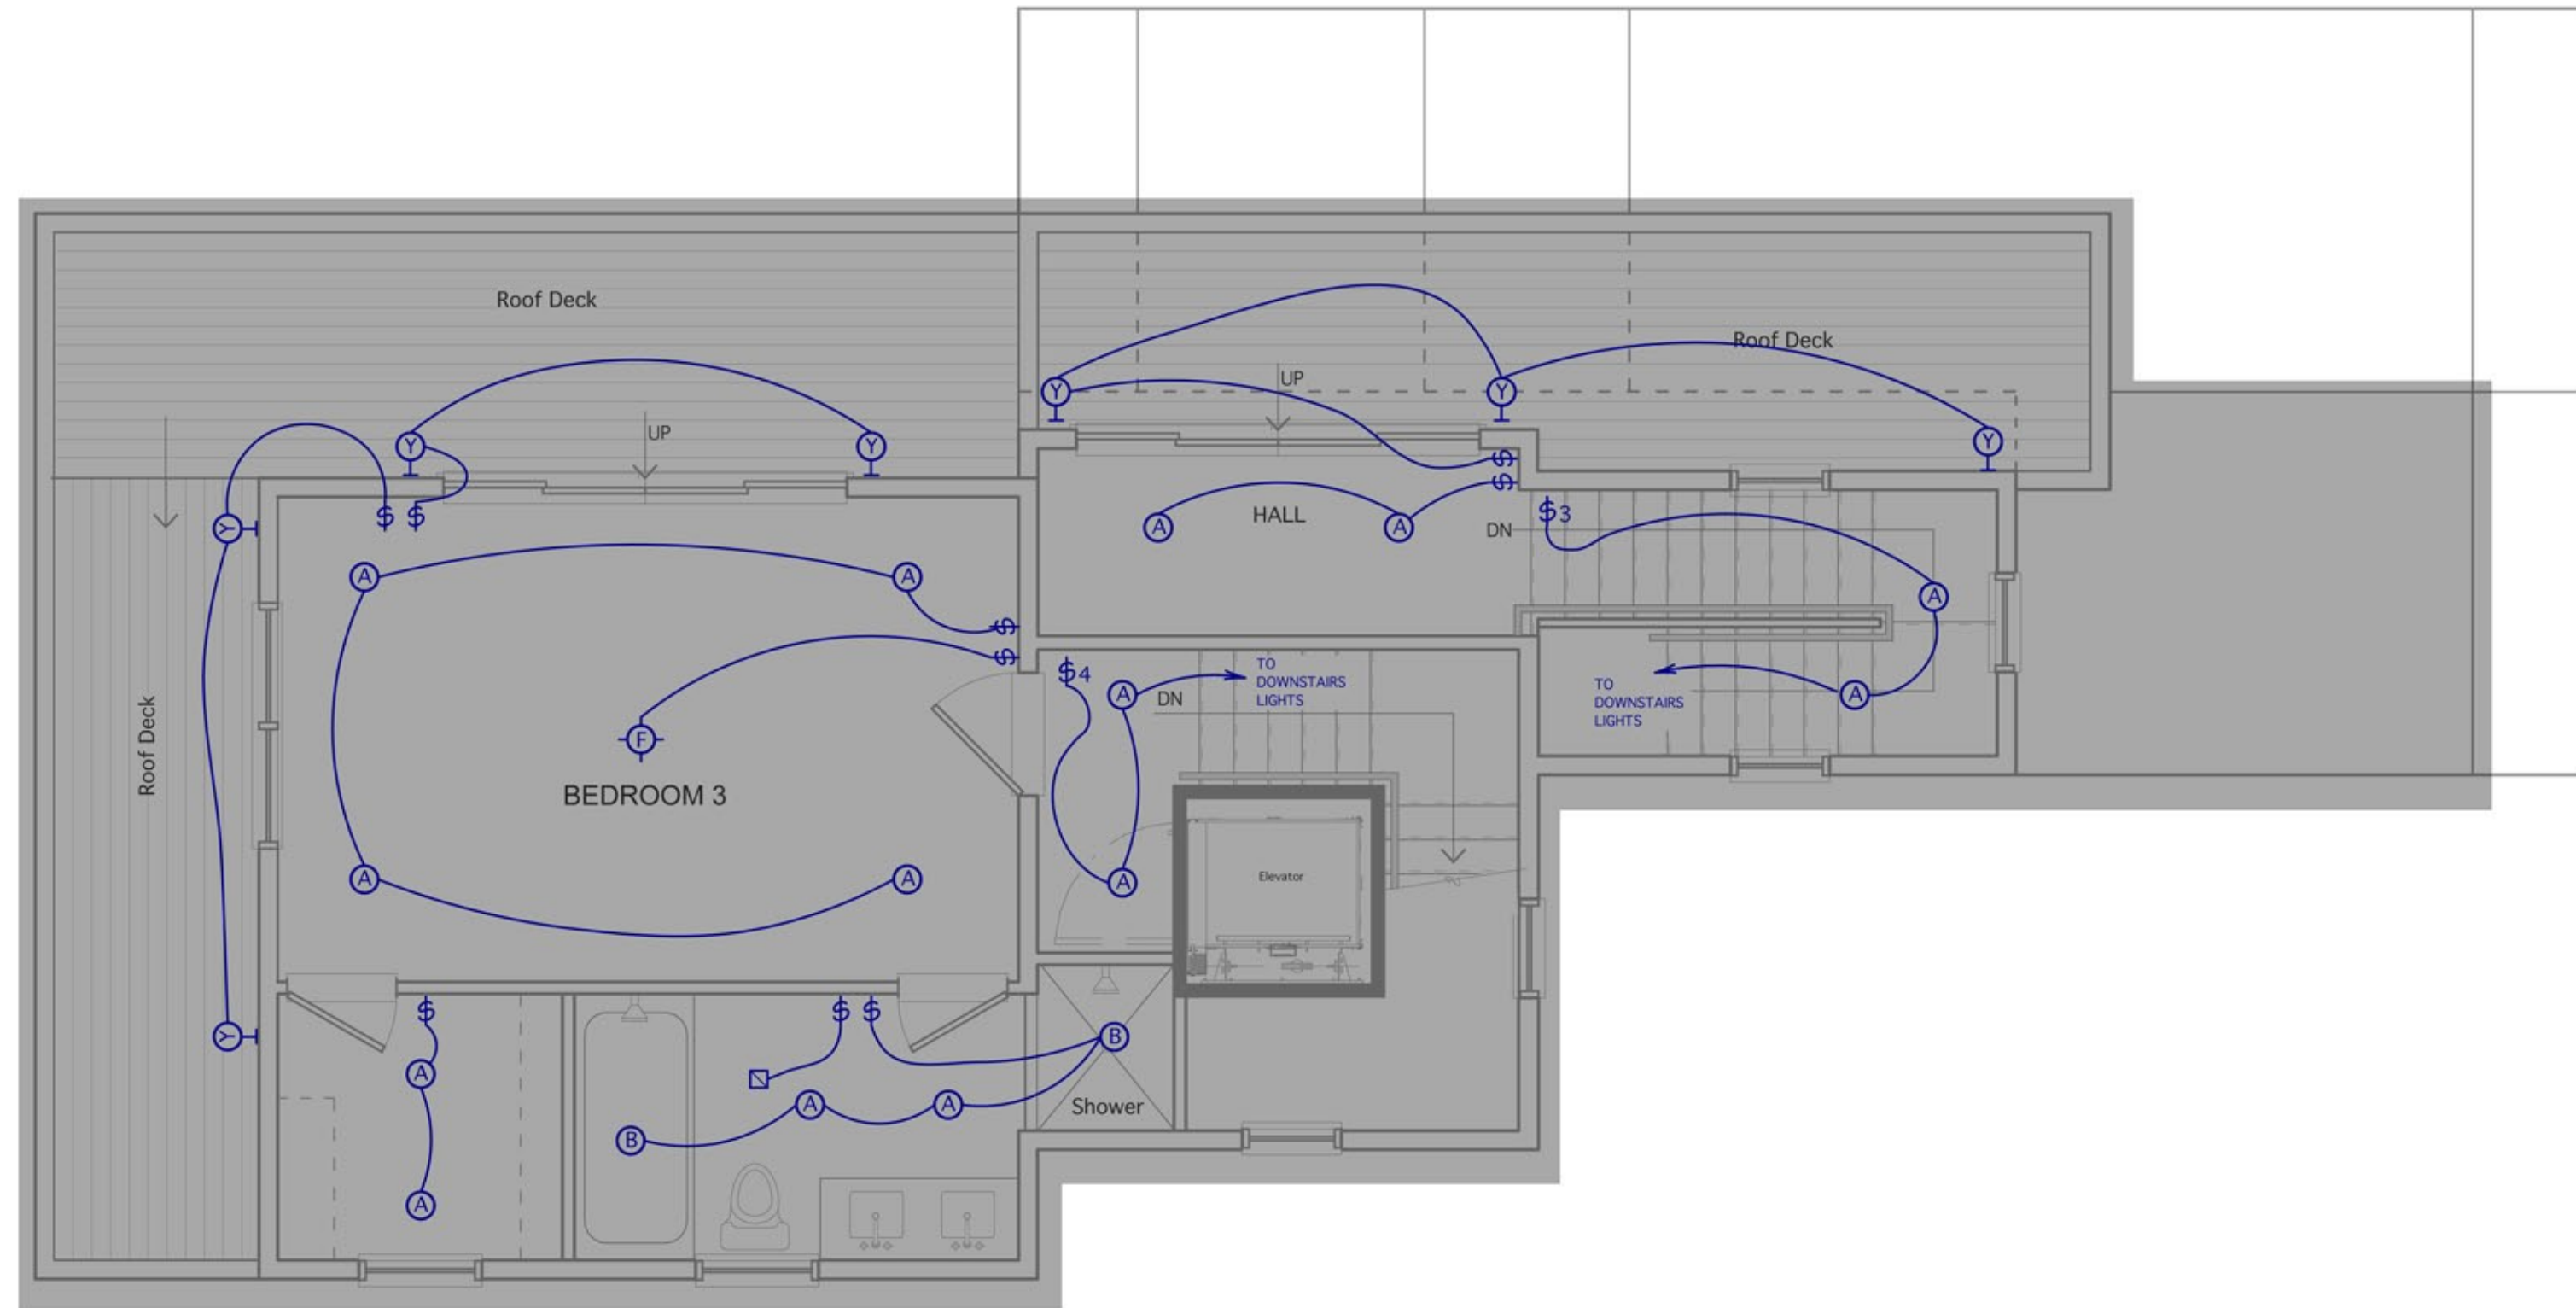

FOURTH FLOOR LIGHTING PLAN

7/19/17 STAMP
FOR STRUCTURE ONLY



Trademark Inc.
FOR PERMIT 07/12/17