


SECOND FLOOR LIGHTING PLAN



THIRD FLOOR LIGHTING PLAN

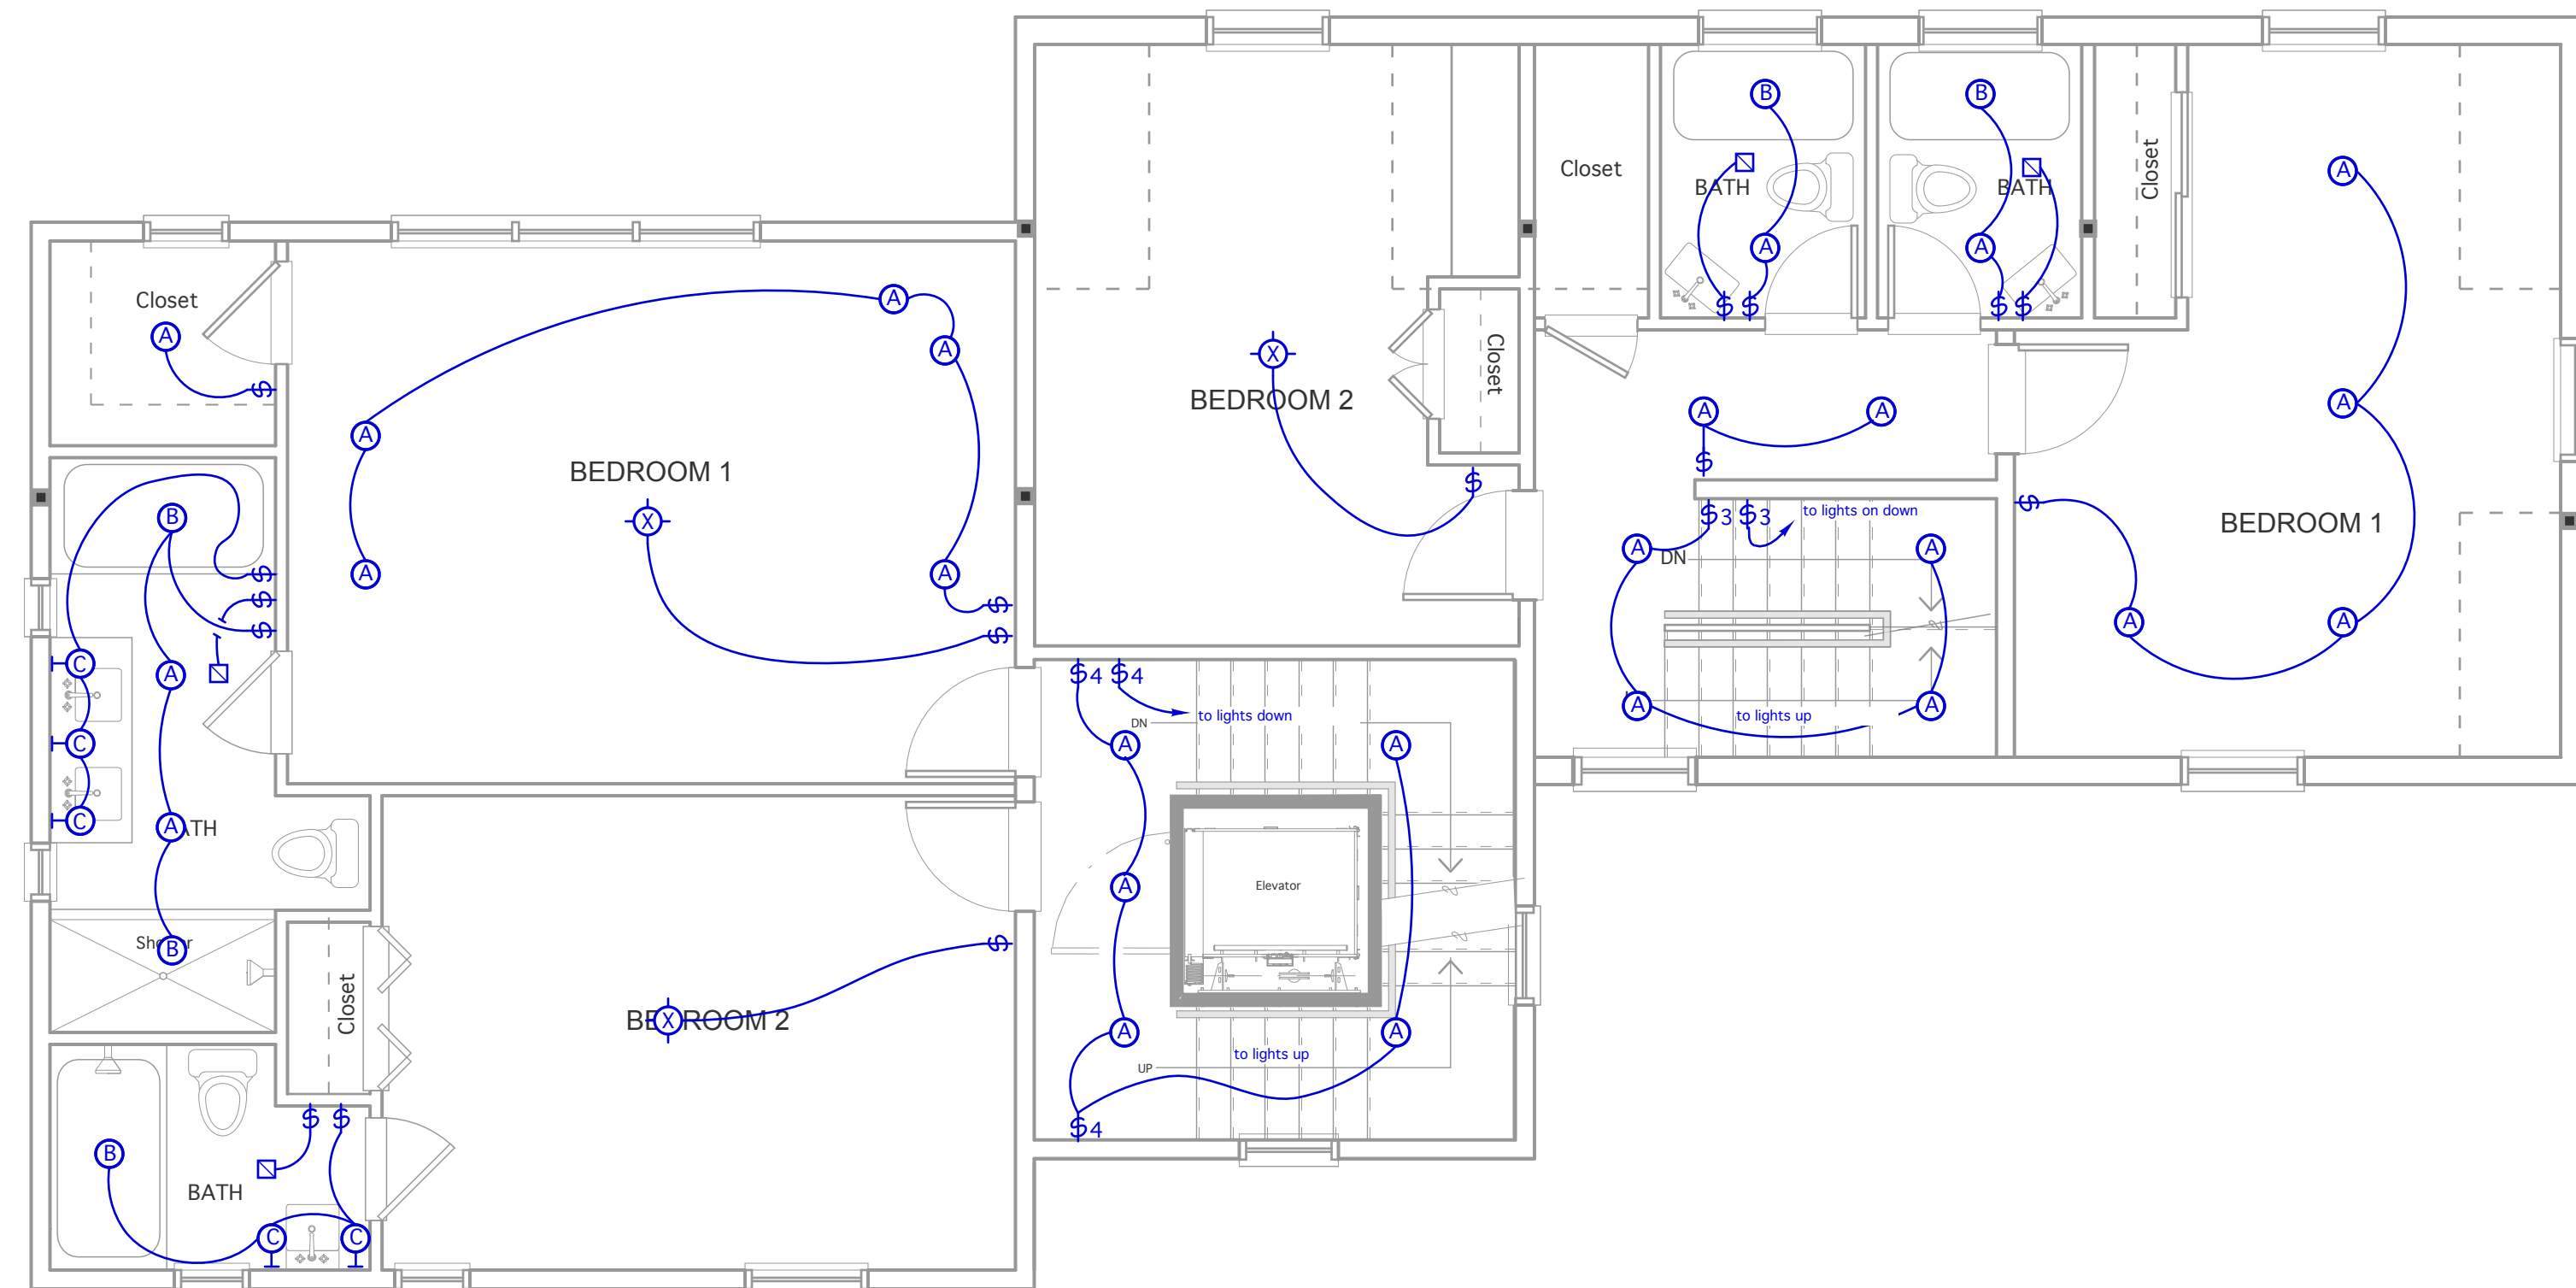