




A Section @ Stair
A3.1 SCALE: 1/4" = 1' - 0"

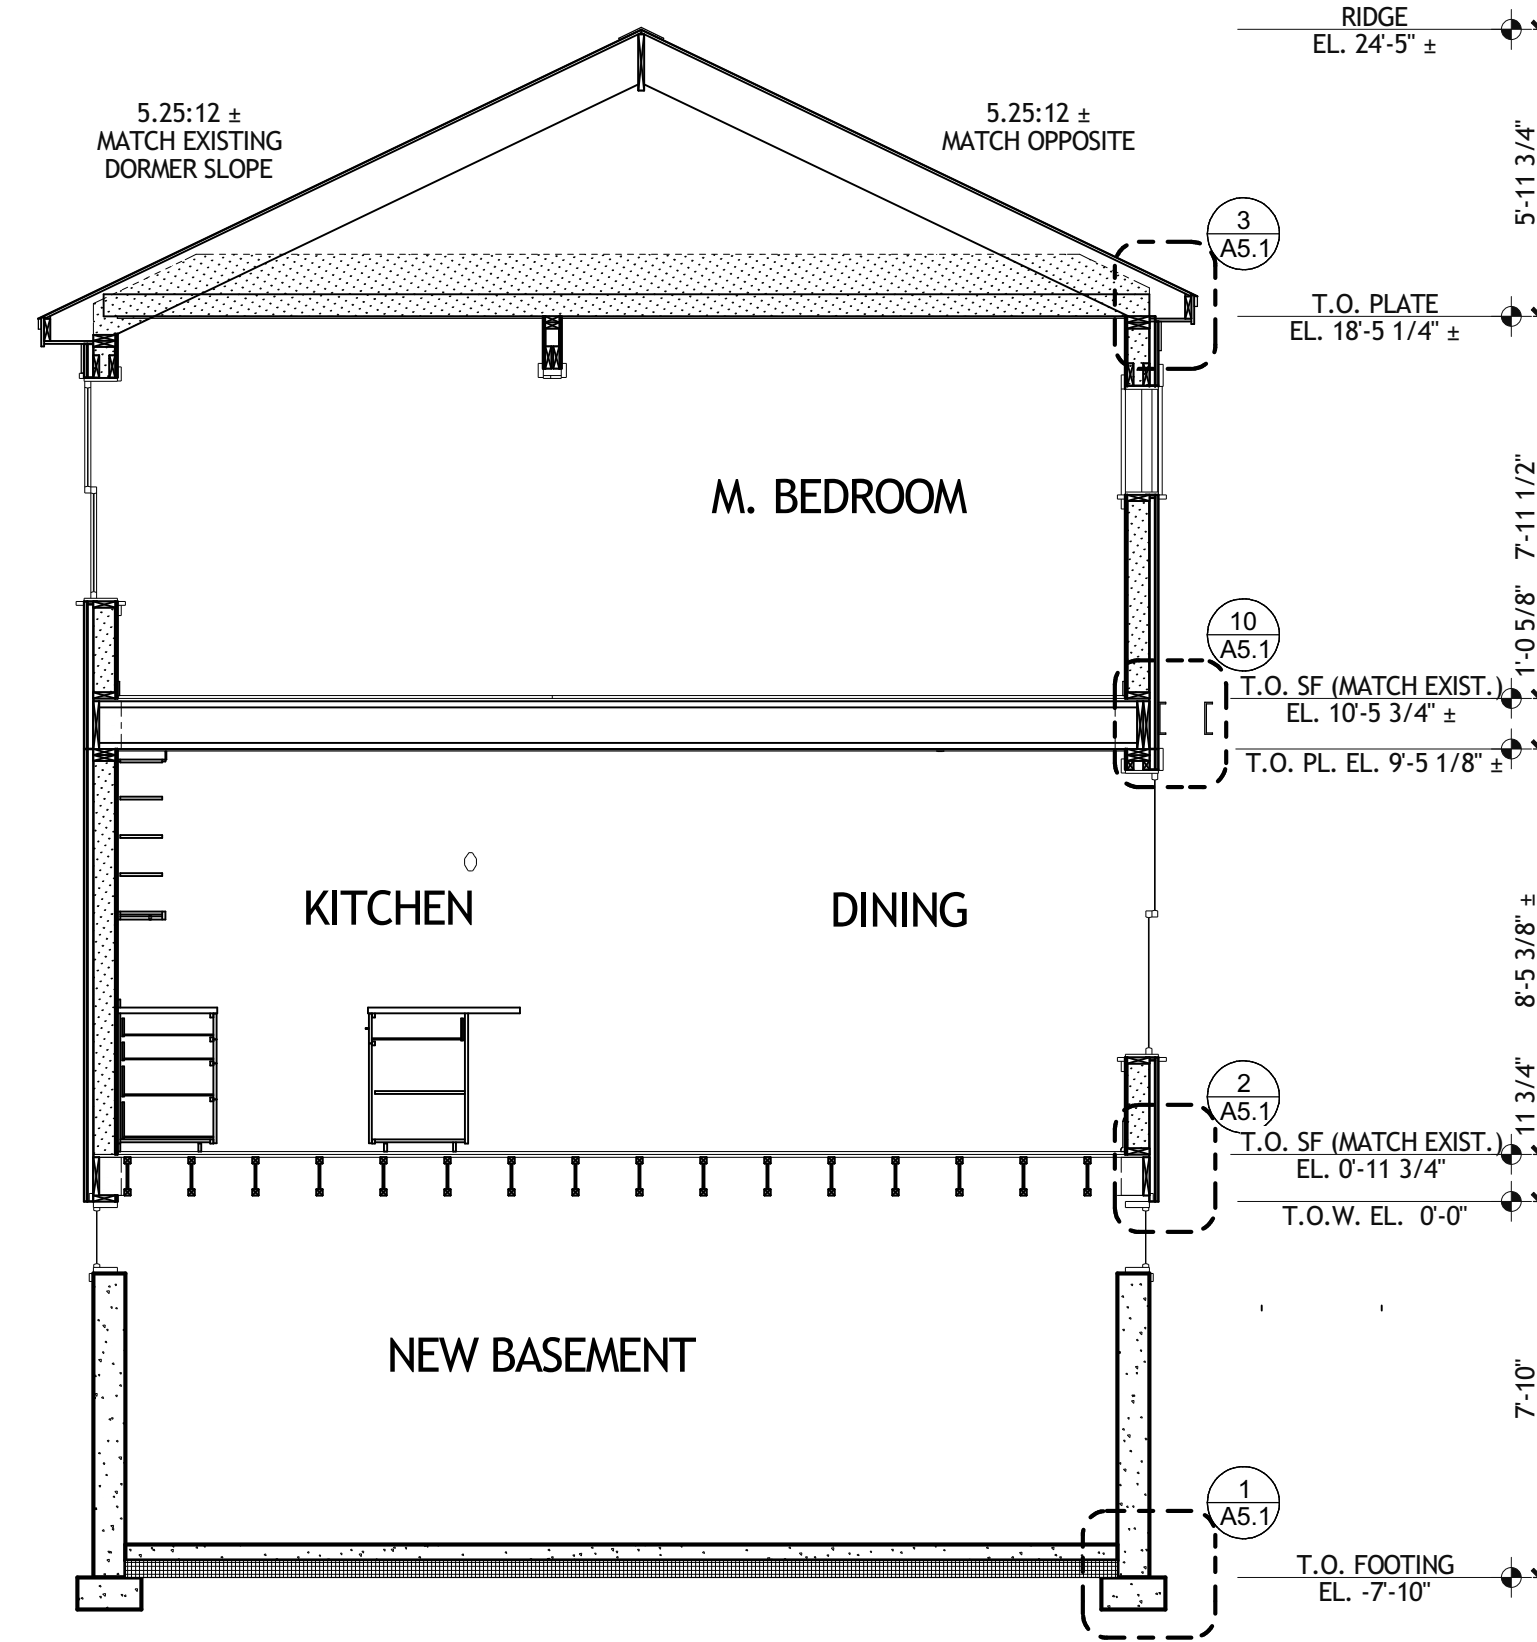


B Section @ Kitchen
A3.1 SCALE: 1/4" = 1' - 0"

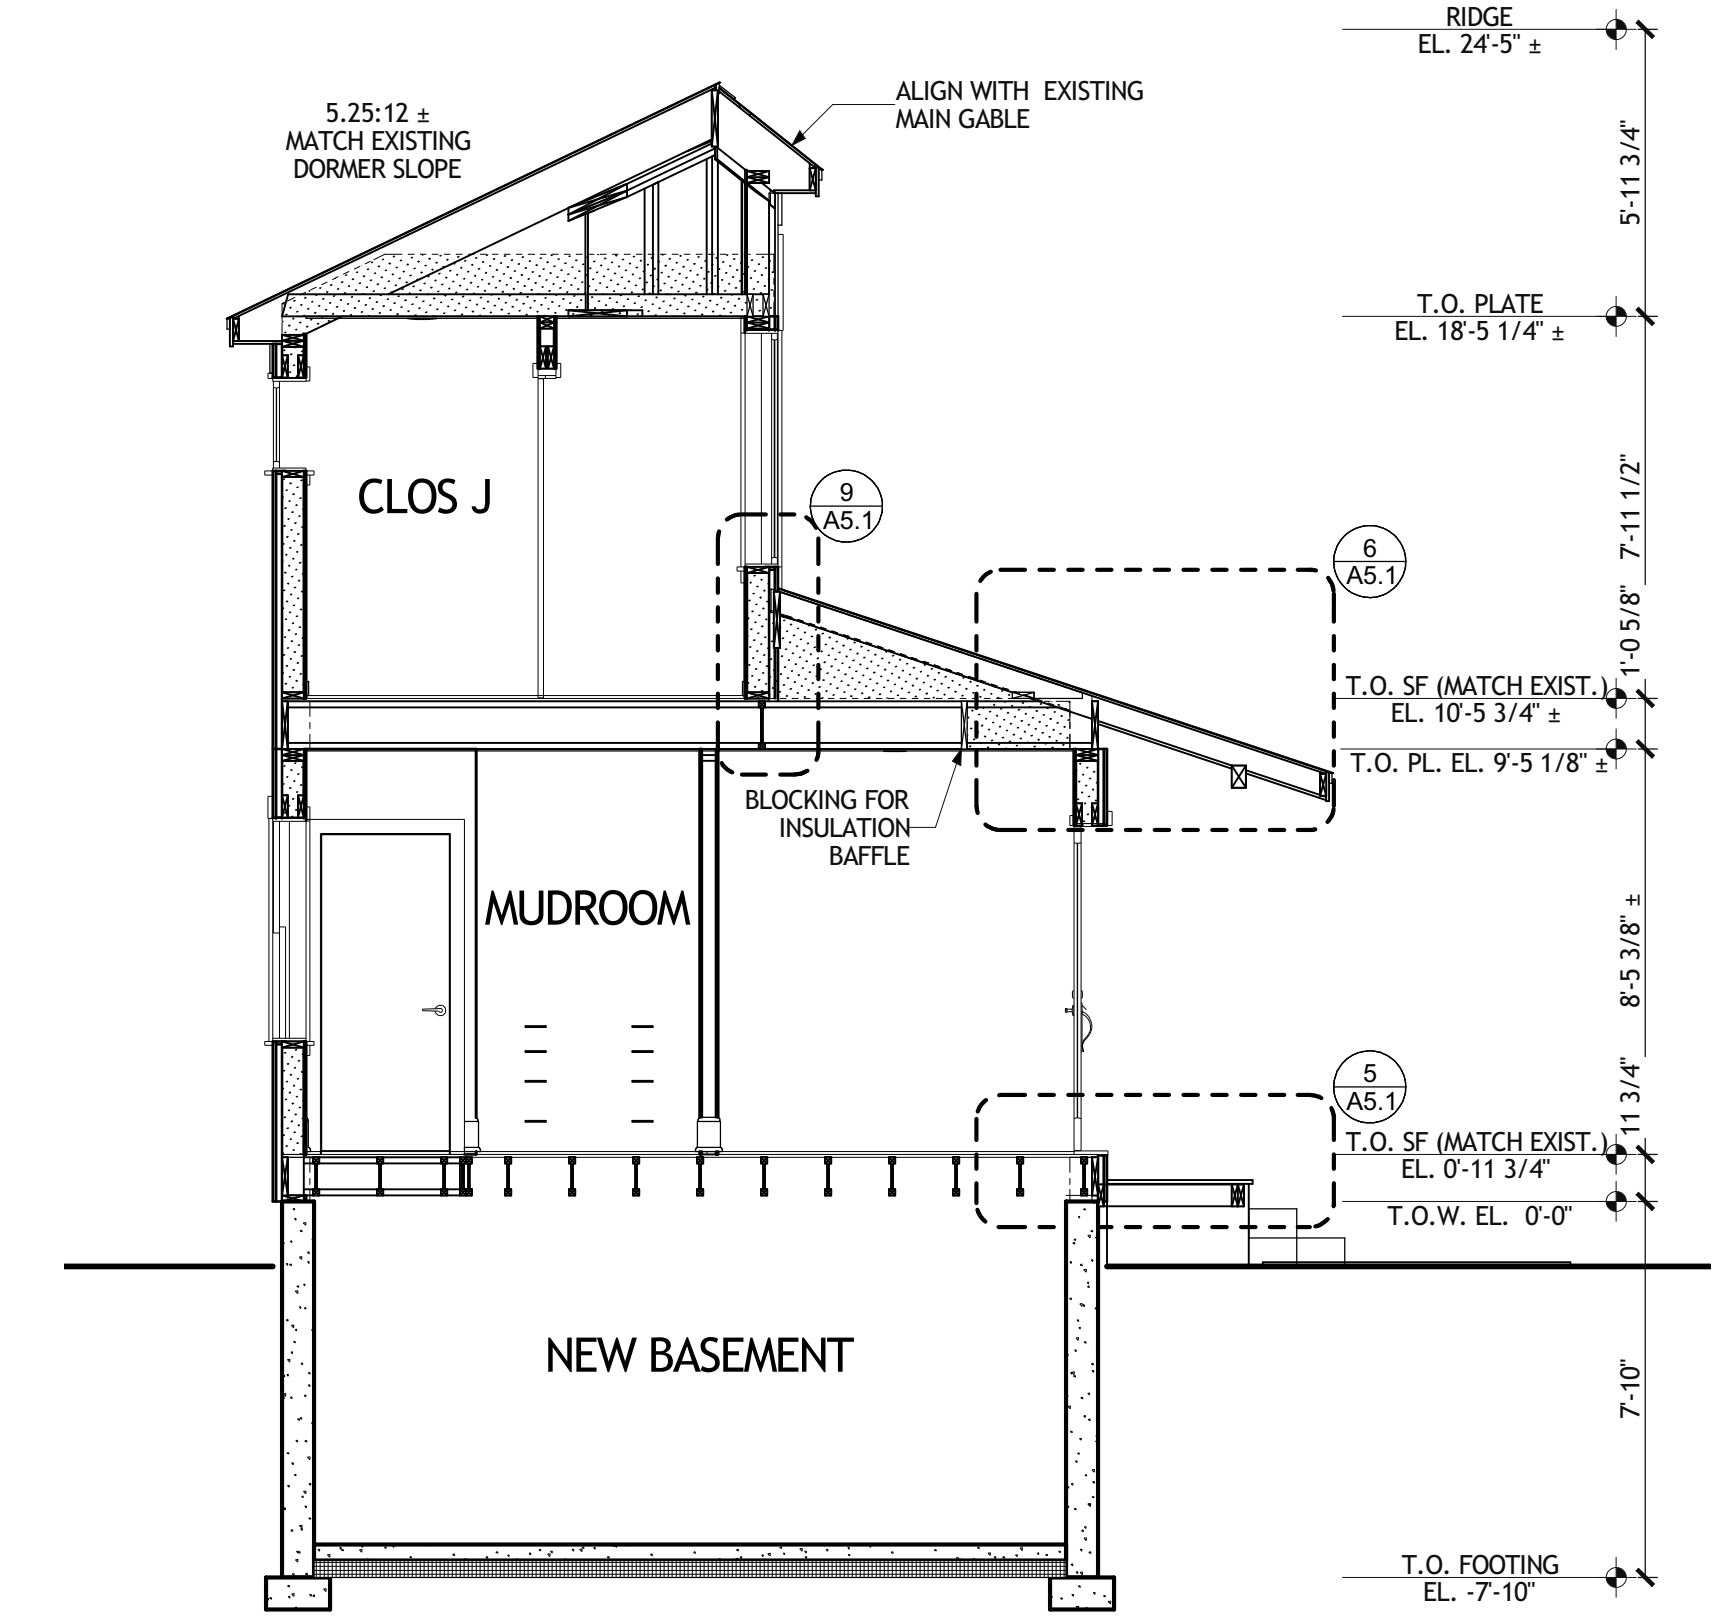


C Section @ Entry
A3.1 SCALE: 1/4" = 1' - 0"

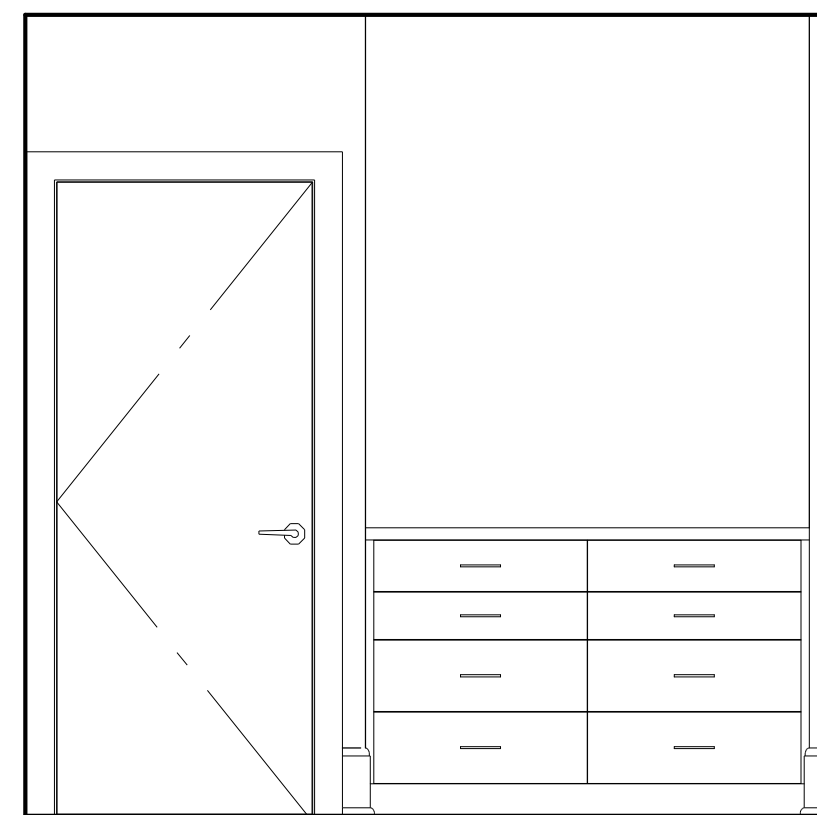


1 - Int. Elev. Drop Zone

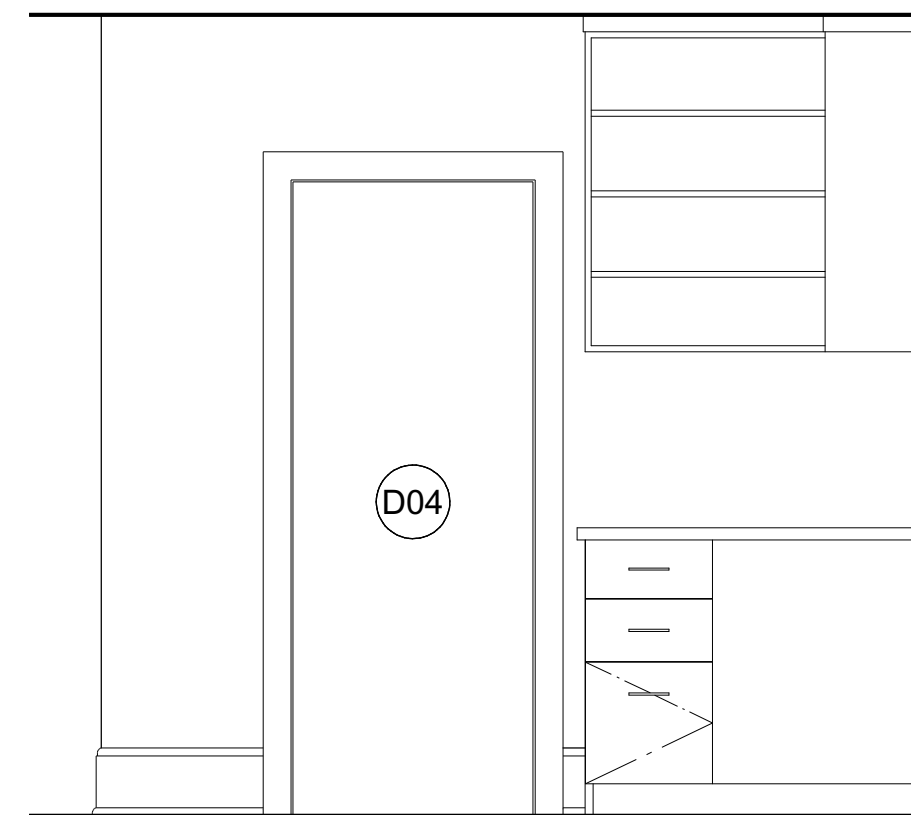


2 - Int. Elev. Custom Base

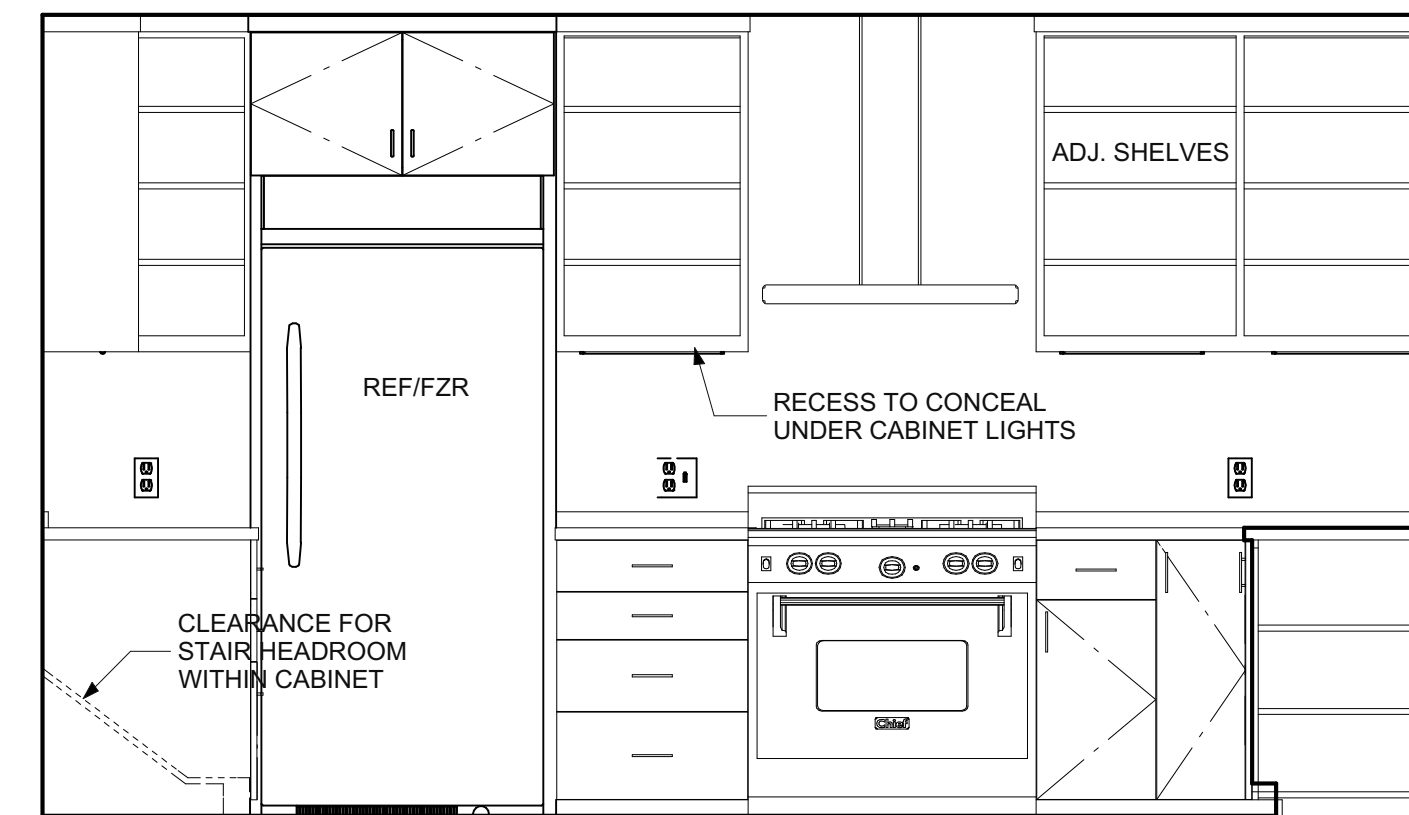


3 - Int. Elev Kitchen - Range

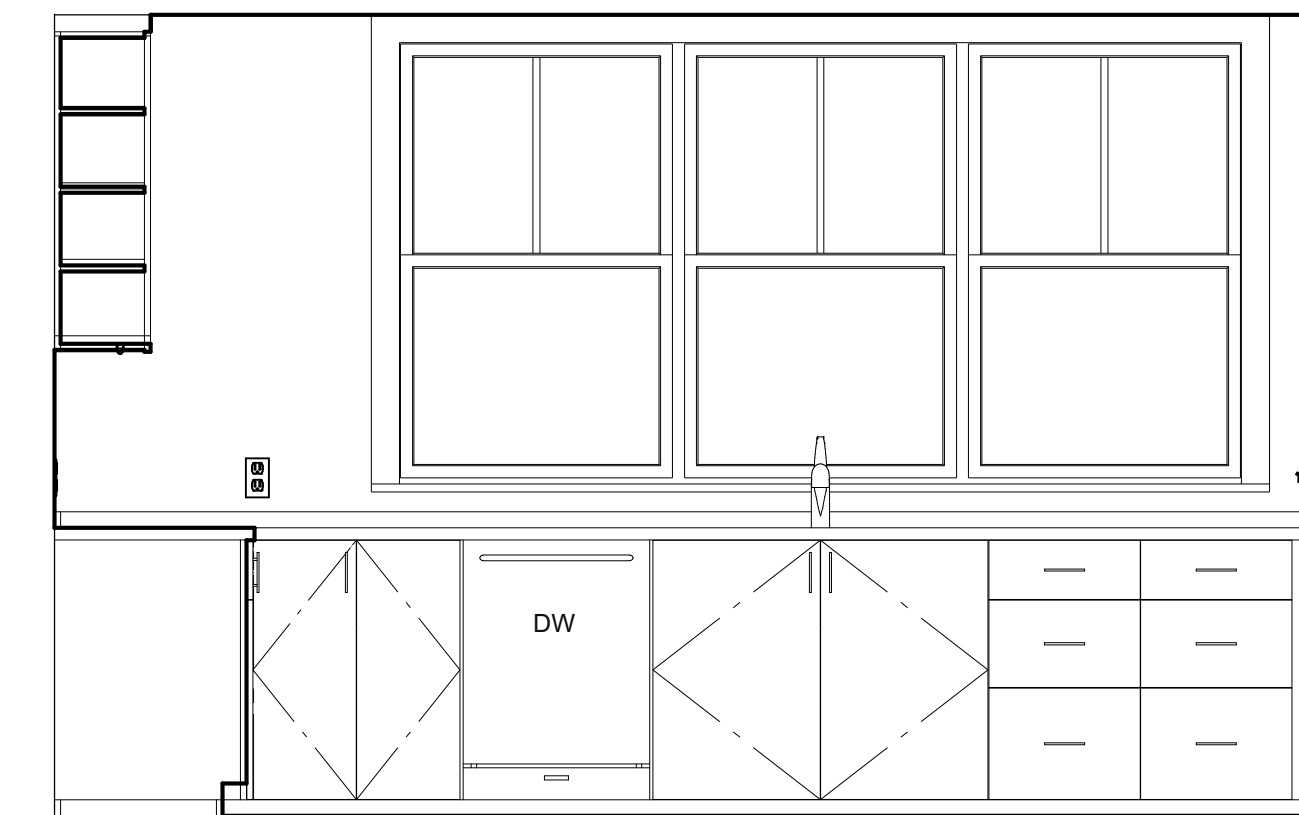

4 - Int. Elev. @ Sink

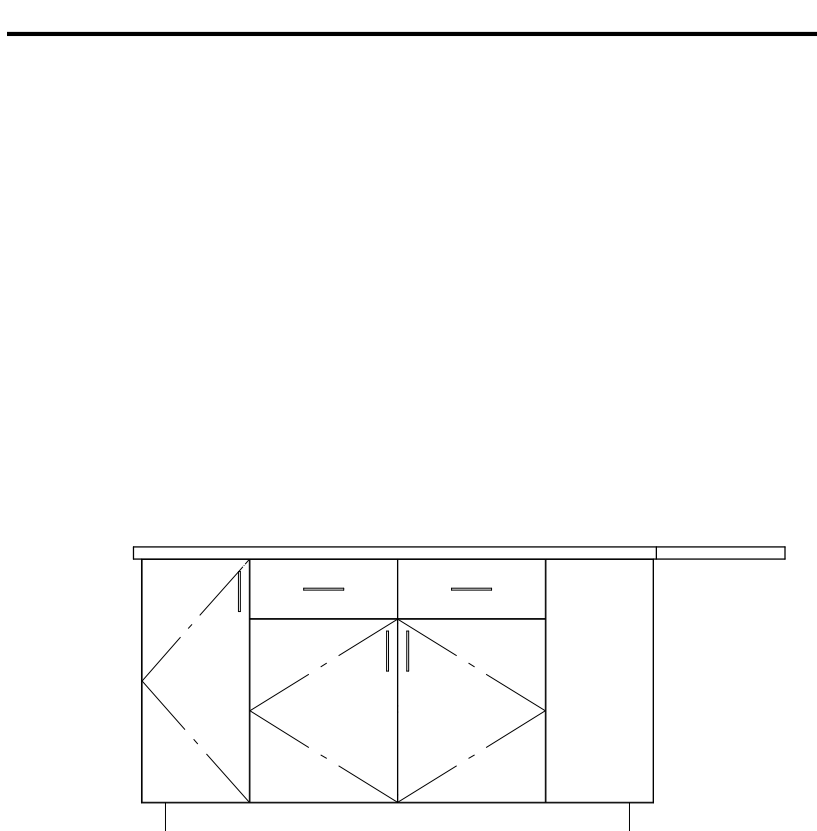


5 - Int. Elev. Island

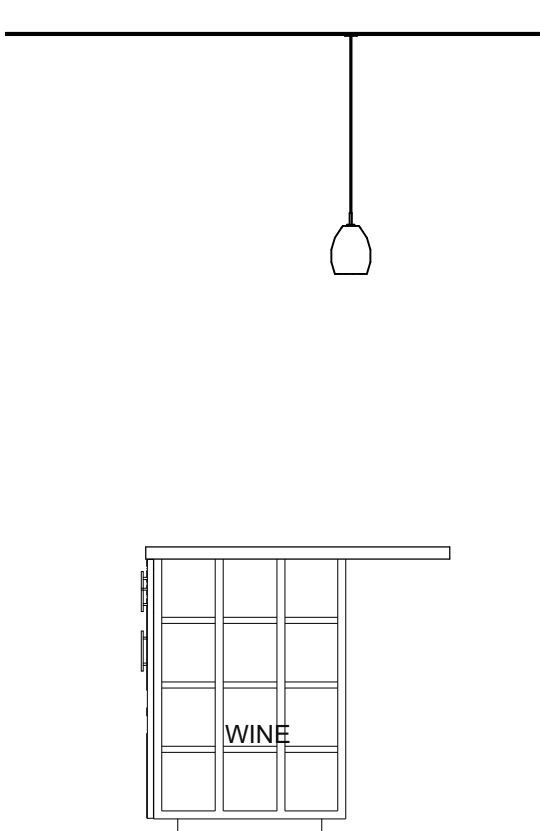

6 - Int. Elev. Island End



7 - Int. Elev. Wood Stove

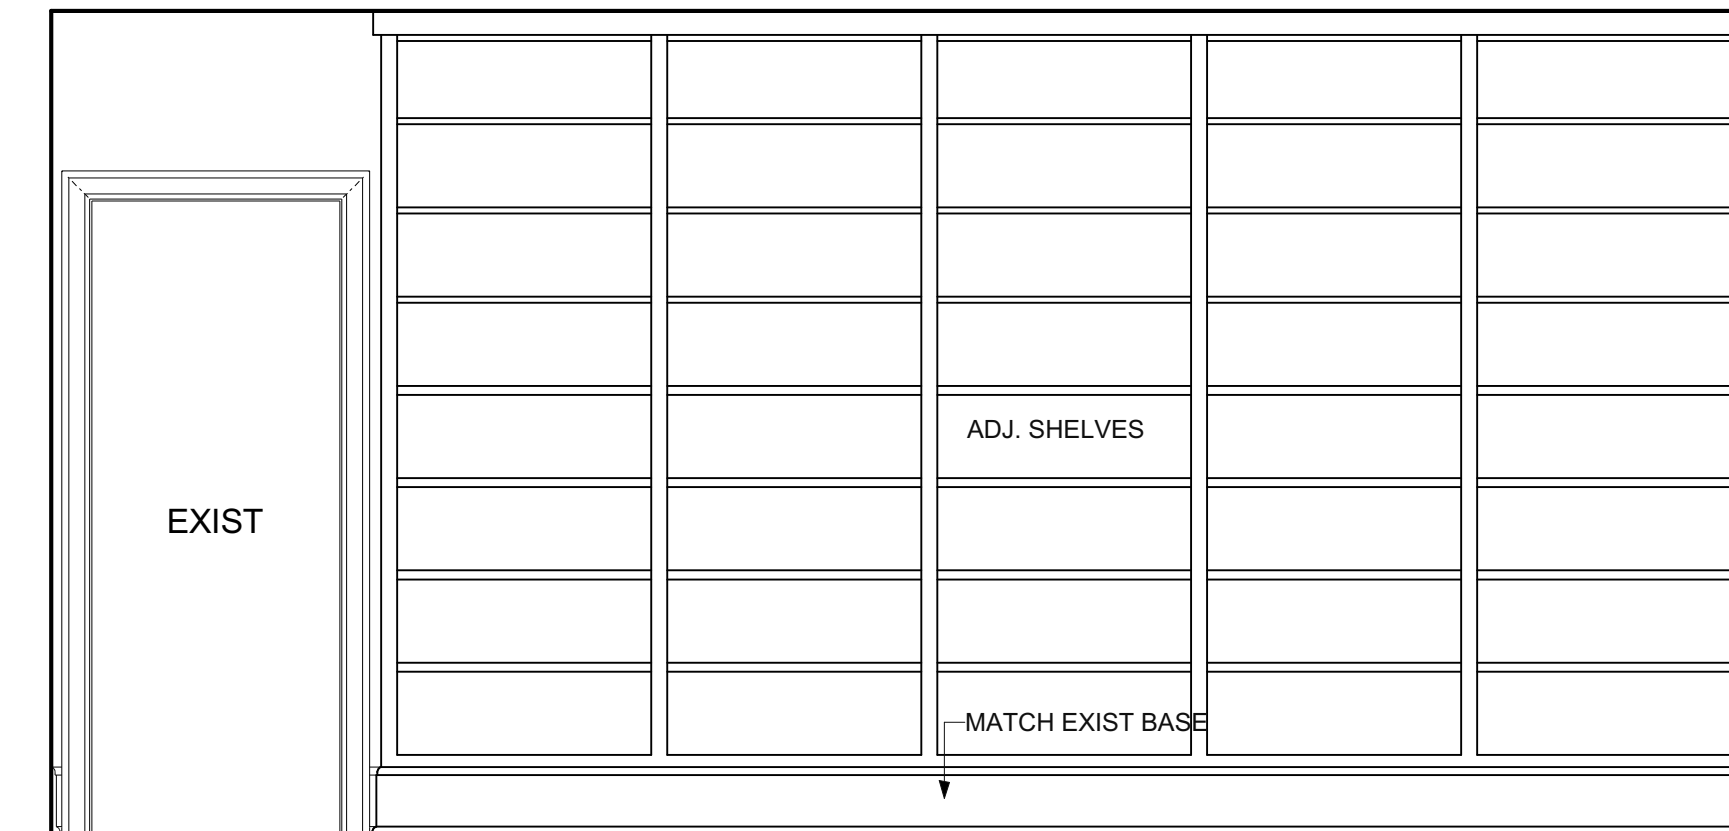

8 - Int. Elev. New Bookcases

Kevin Moquin Architect
km
Info@km-ame
(207)-615-6421
Revisions:
...

Ritzo-Buck
Addition
15 Howard Street
Portland, Maine

0 1 2 4 7
Graphic Scale 1/4" = 1'-0"

PERMIT SET

Sections &
Interior
Elevations

8/28/2015

A3.1

4 of 7