




Shading Device @ Window W03
1 1/2" = 1'-0" **10**

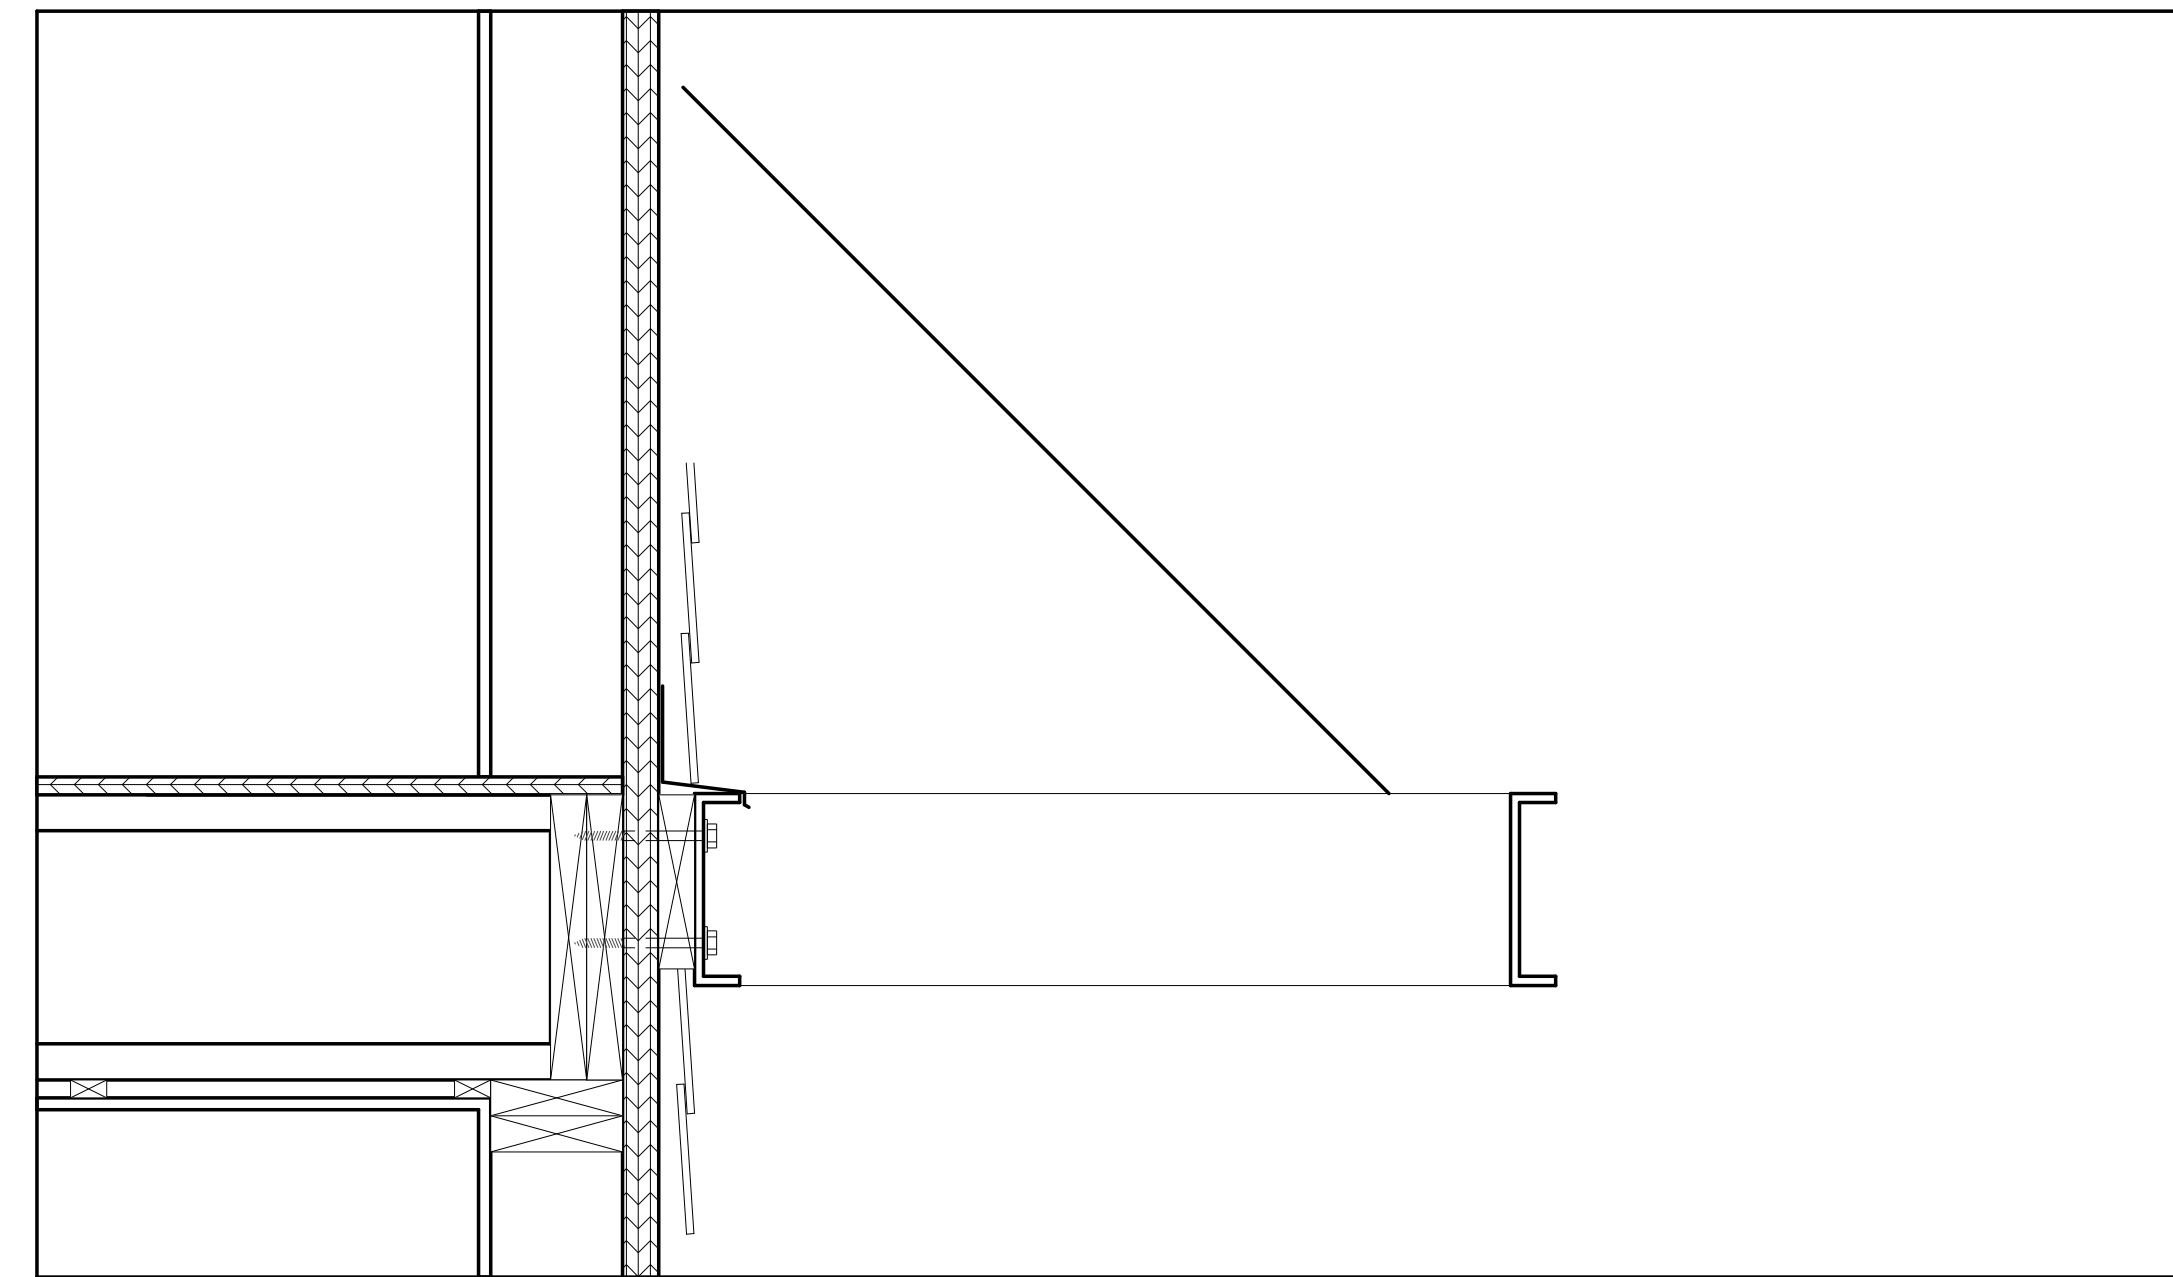


Shading Device @ Back Door
1 1/2" = 1'-0" **7**

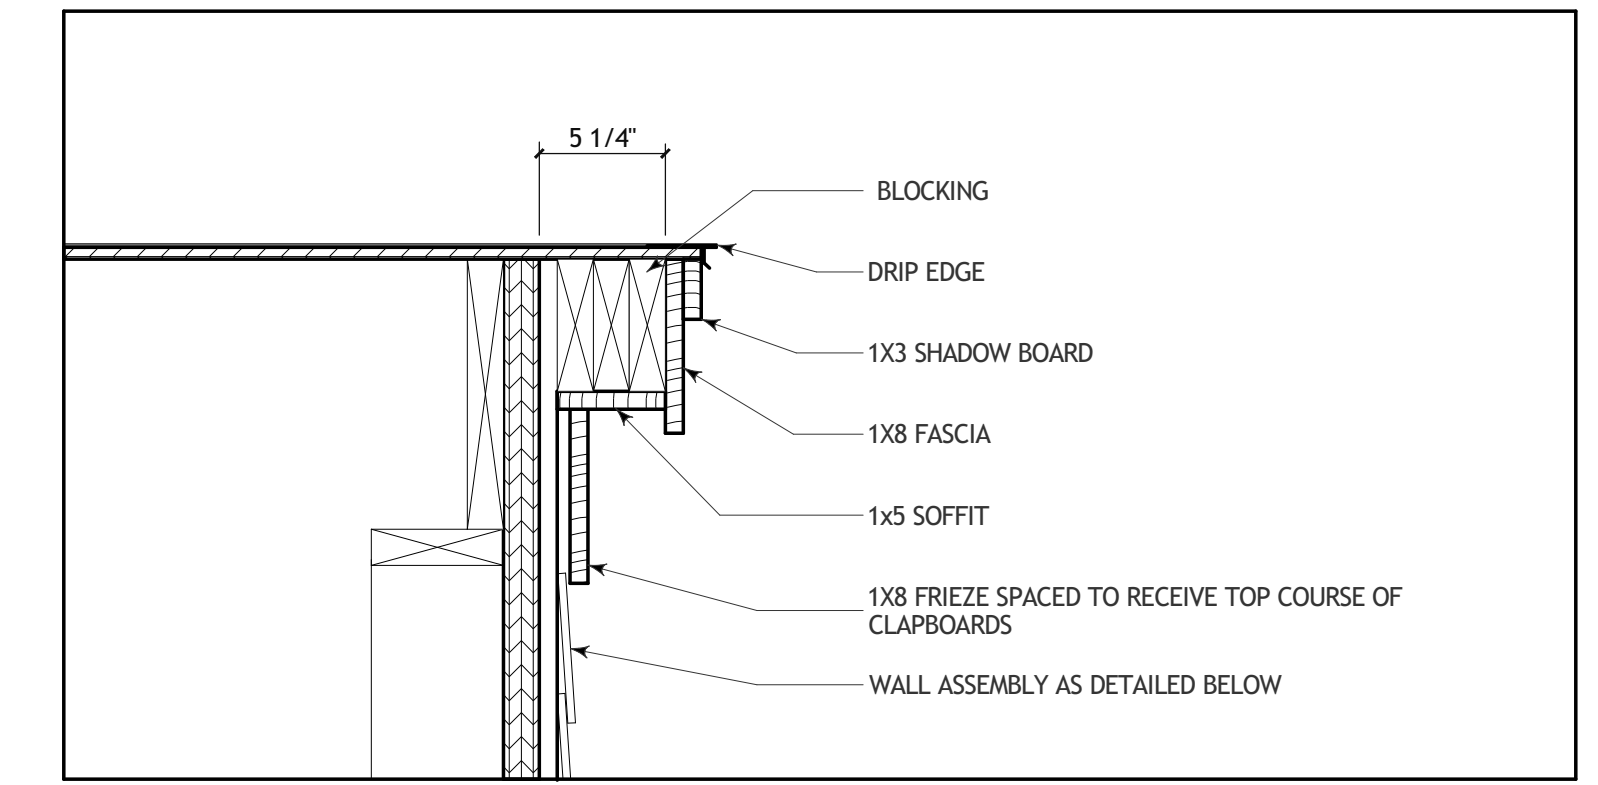


Typical Rake
1 1/2" = 1'-0" **4**

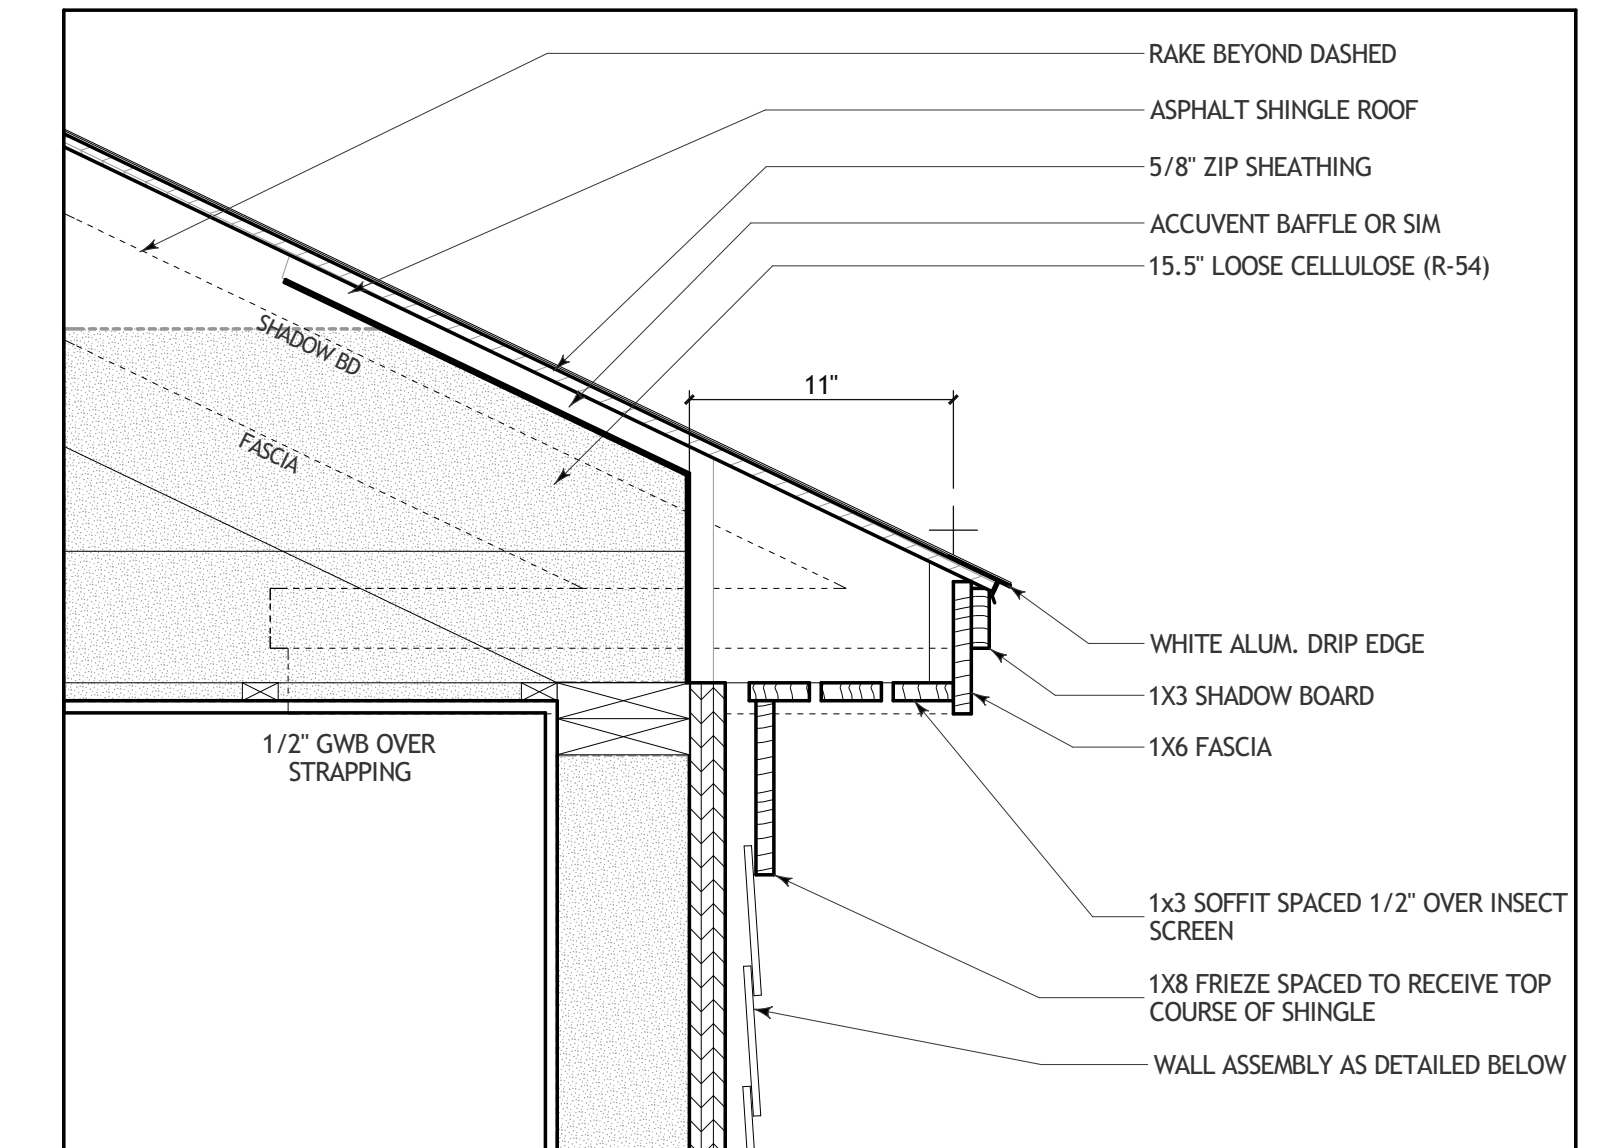


Typical Eave
1 1/2" = 1'-0" **3**

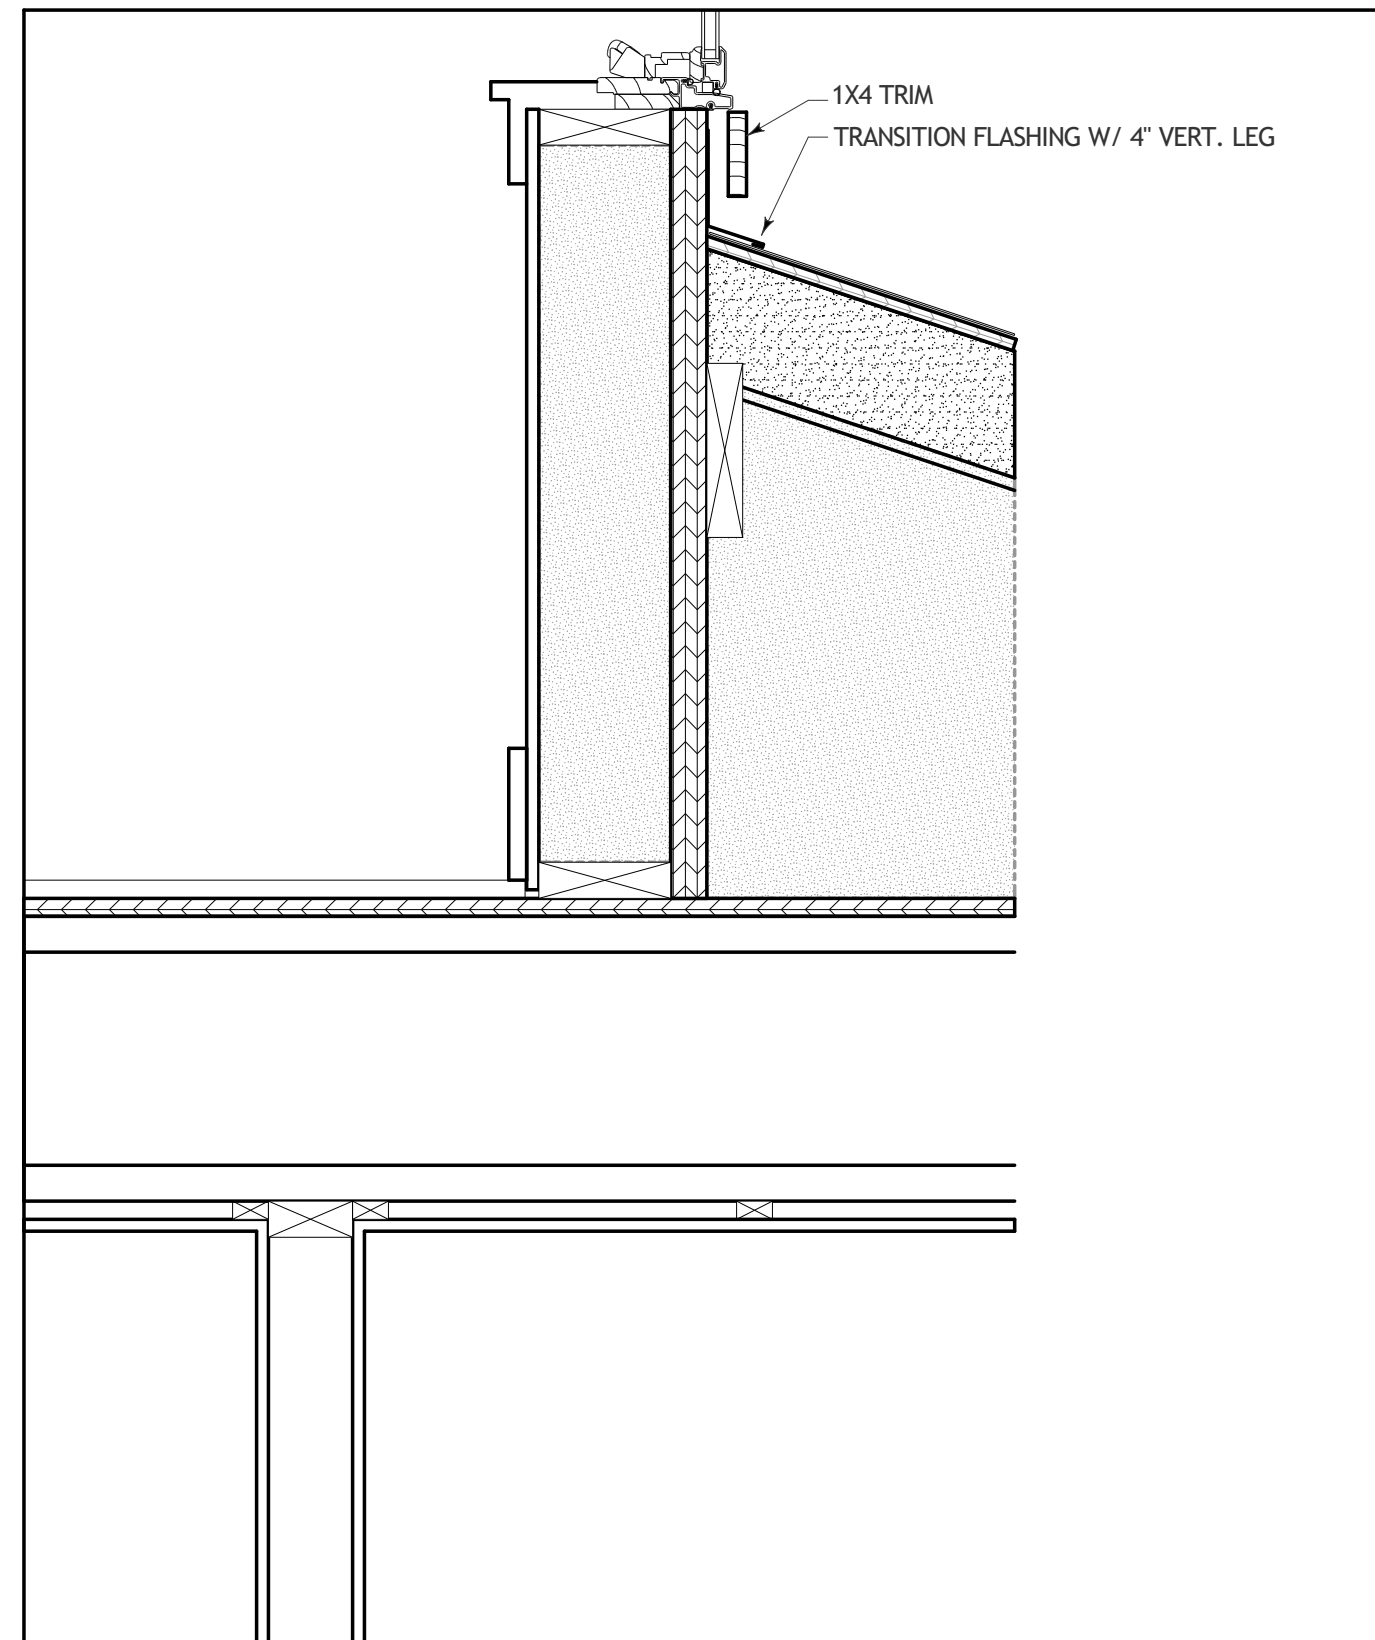


Porch Roof
1 1/2" = 1'-0" **9**

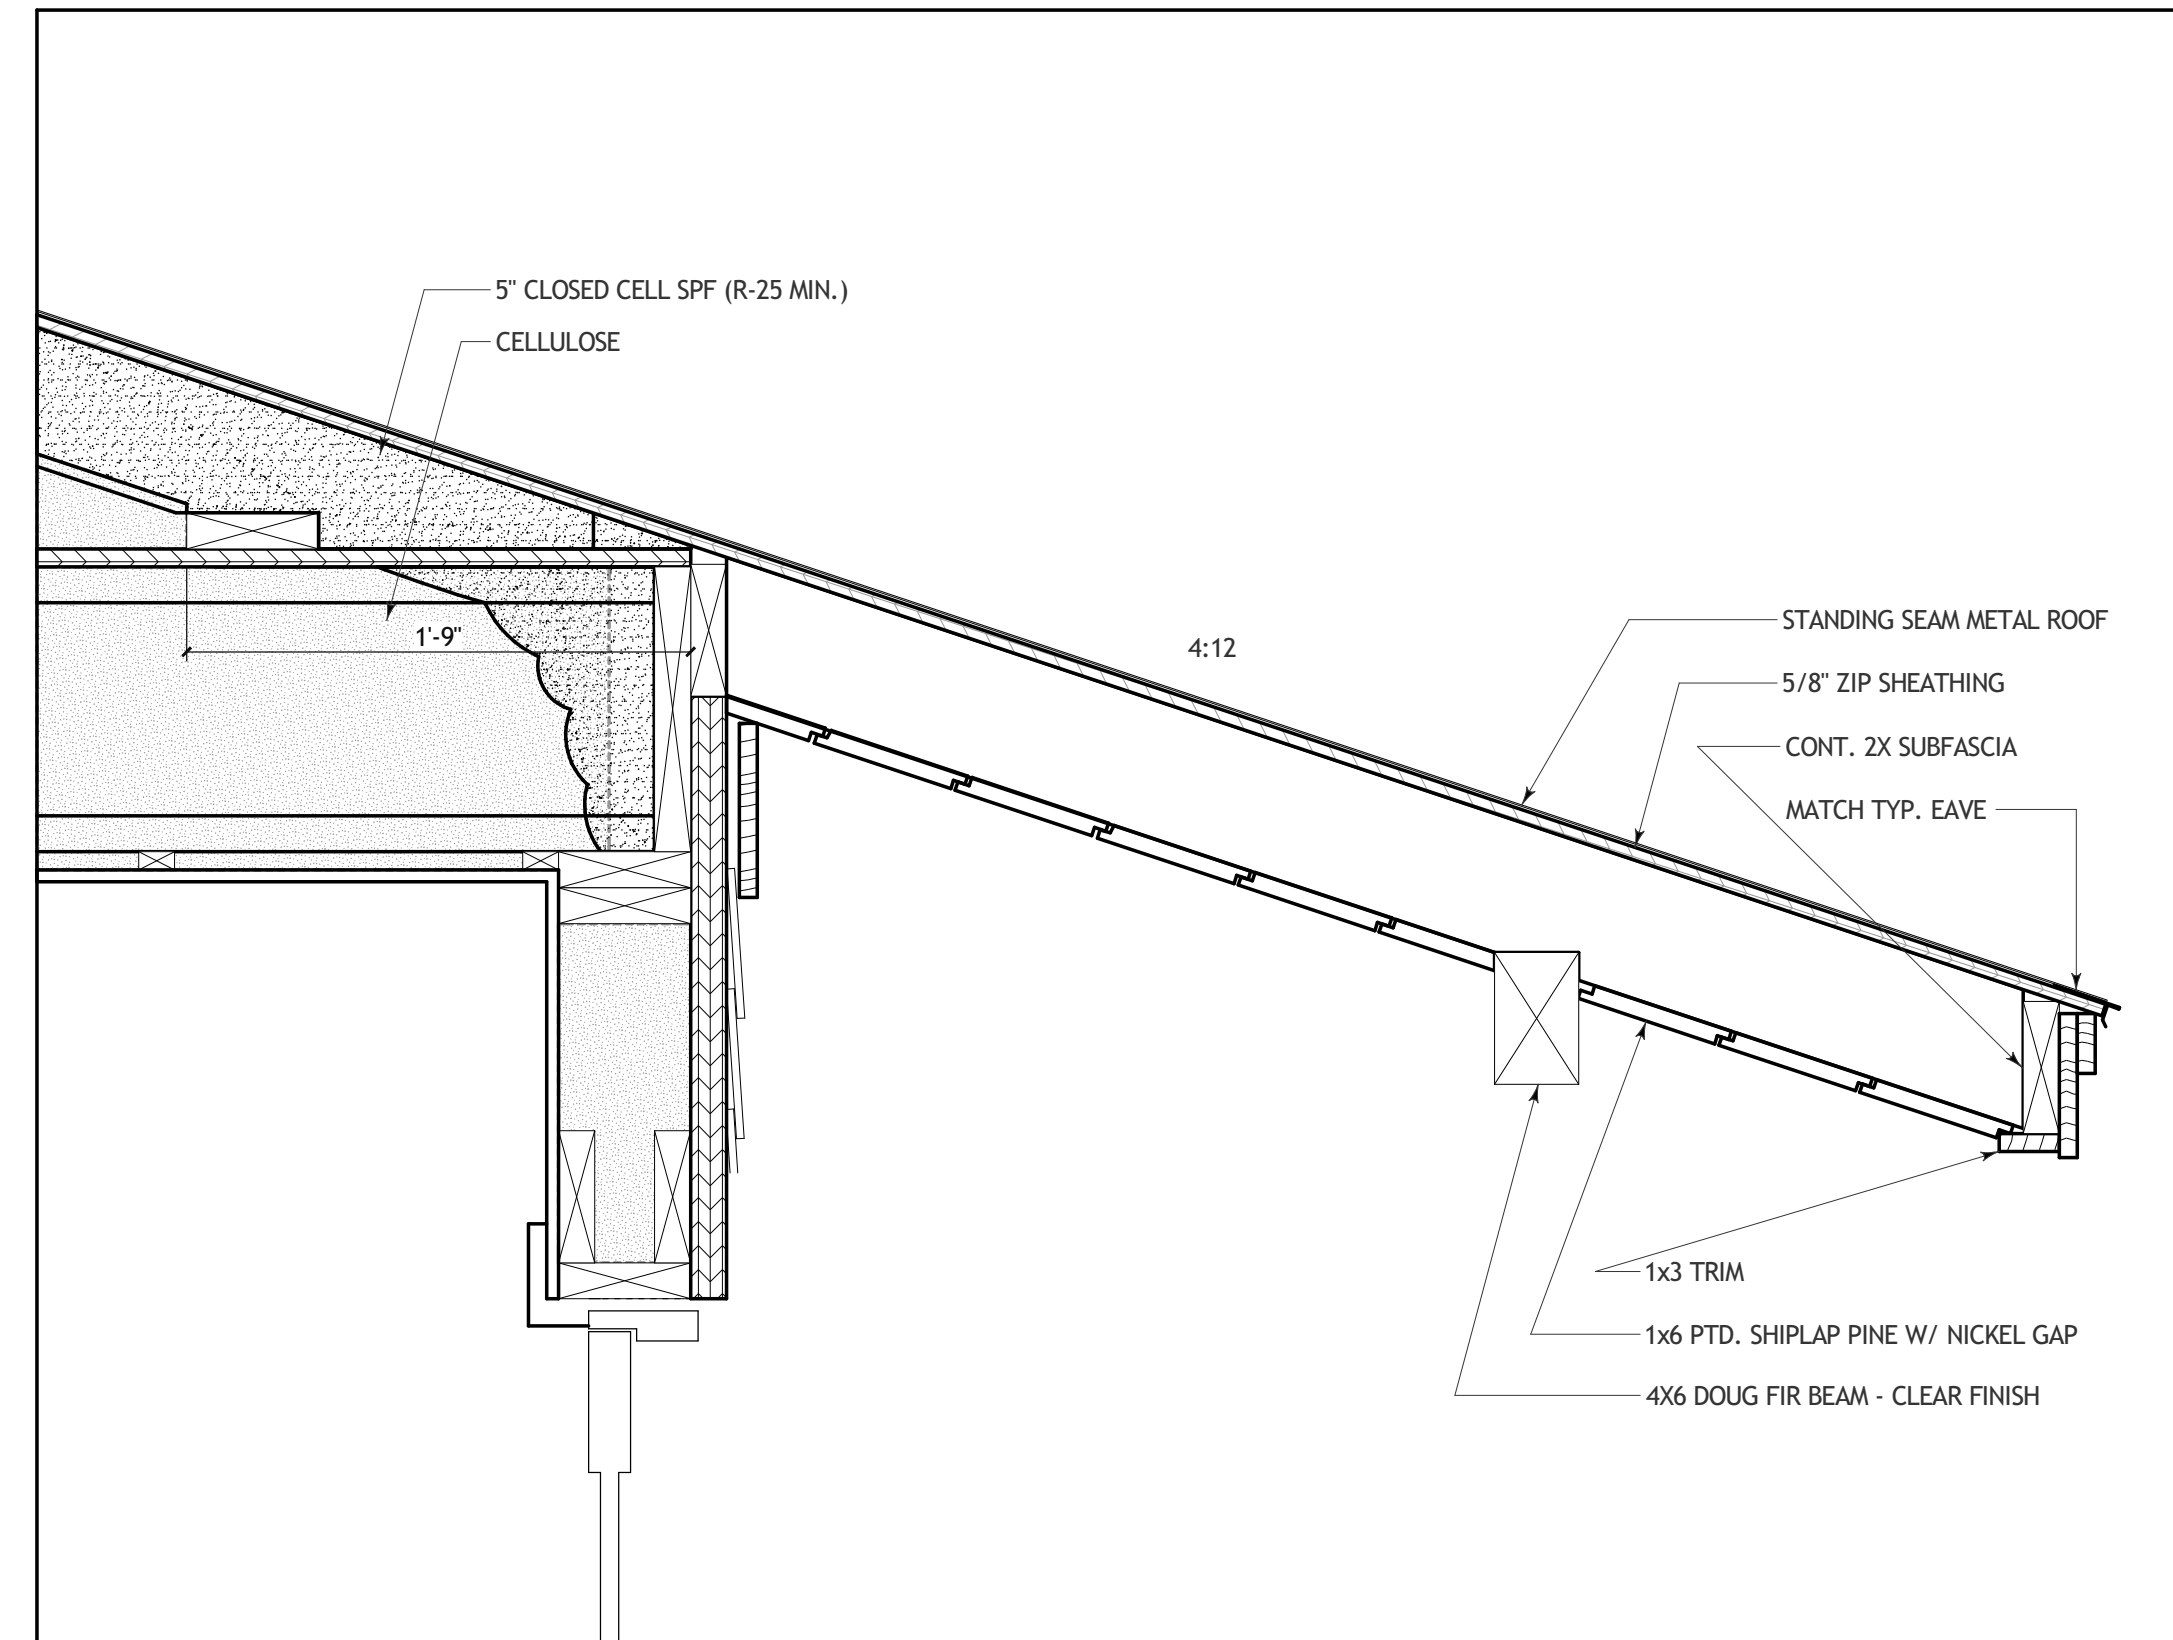


Porch Roof
1 1/2" = 1'-0" **6**

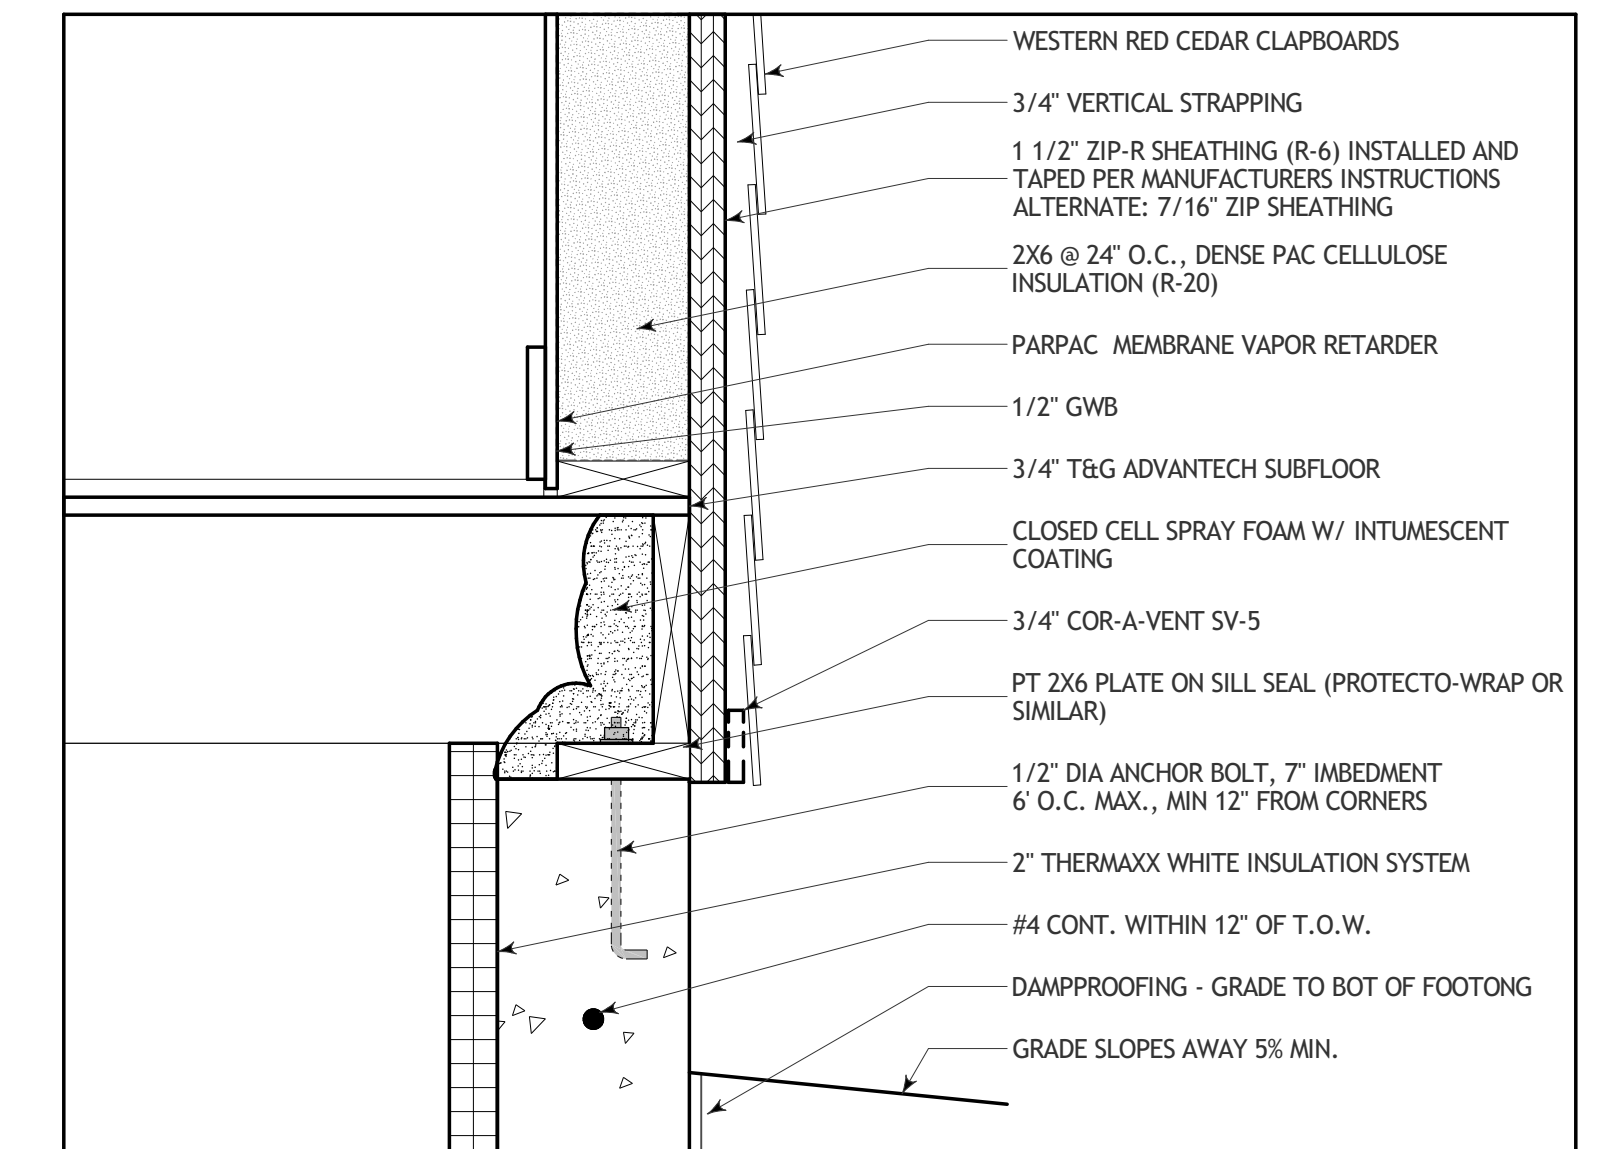


Top of Foundation Wall & Ext. Wall Assembly
1 1/2" = 1'-0" **2**

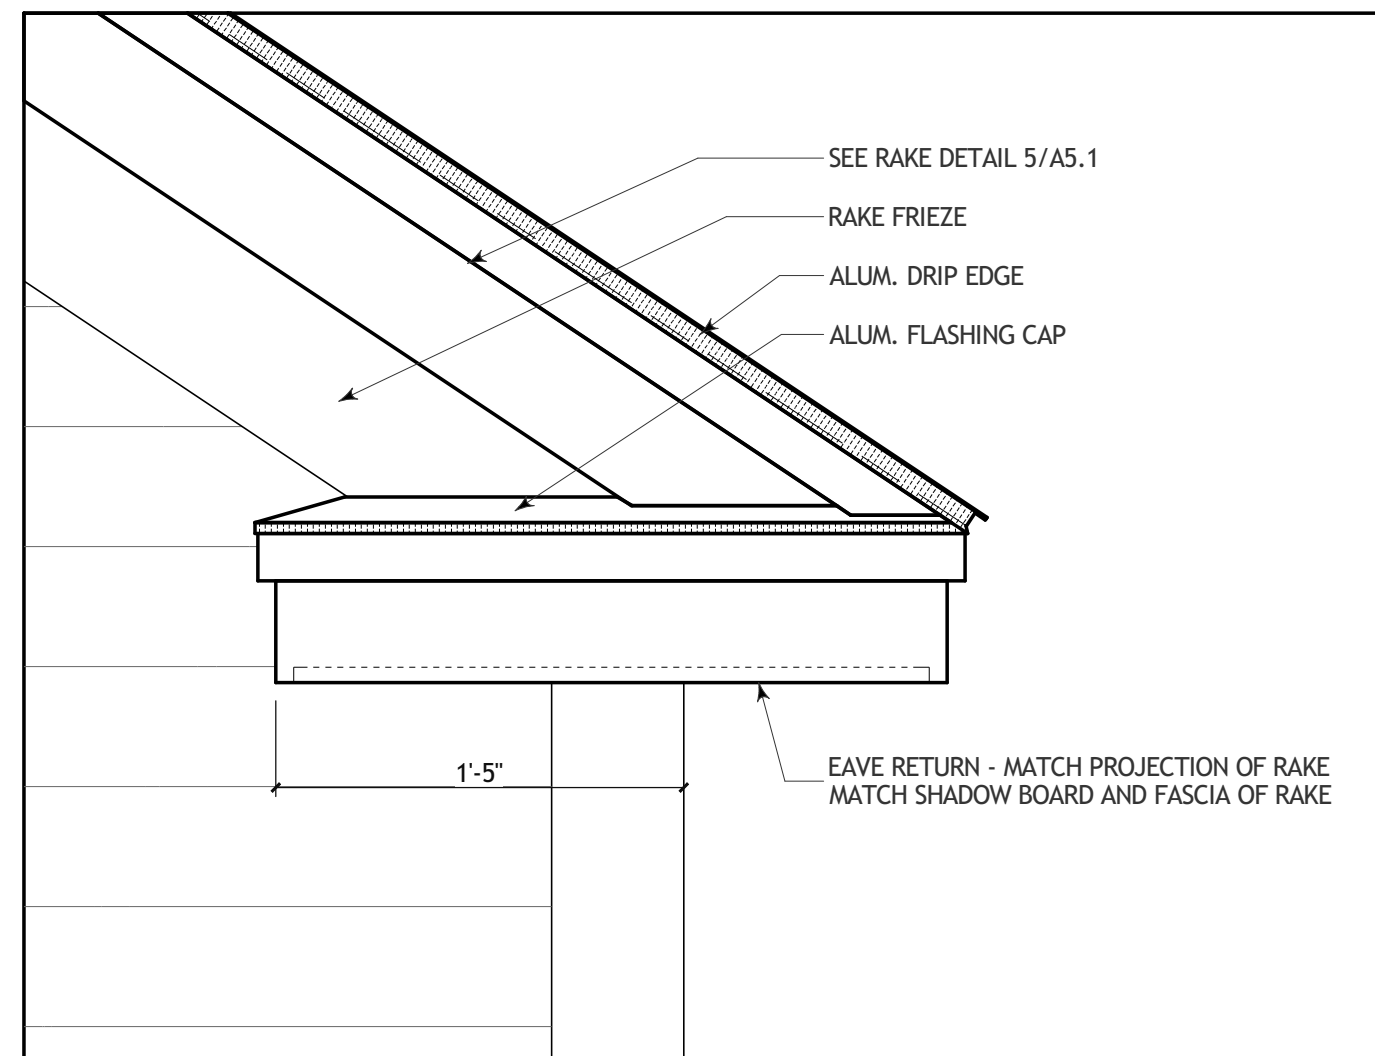

Eave Return
1 1/2" = 1'-0" **8**

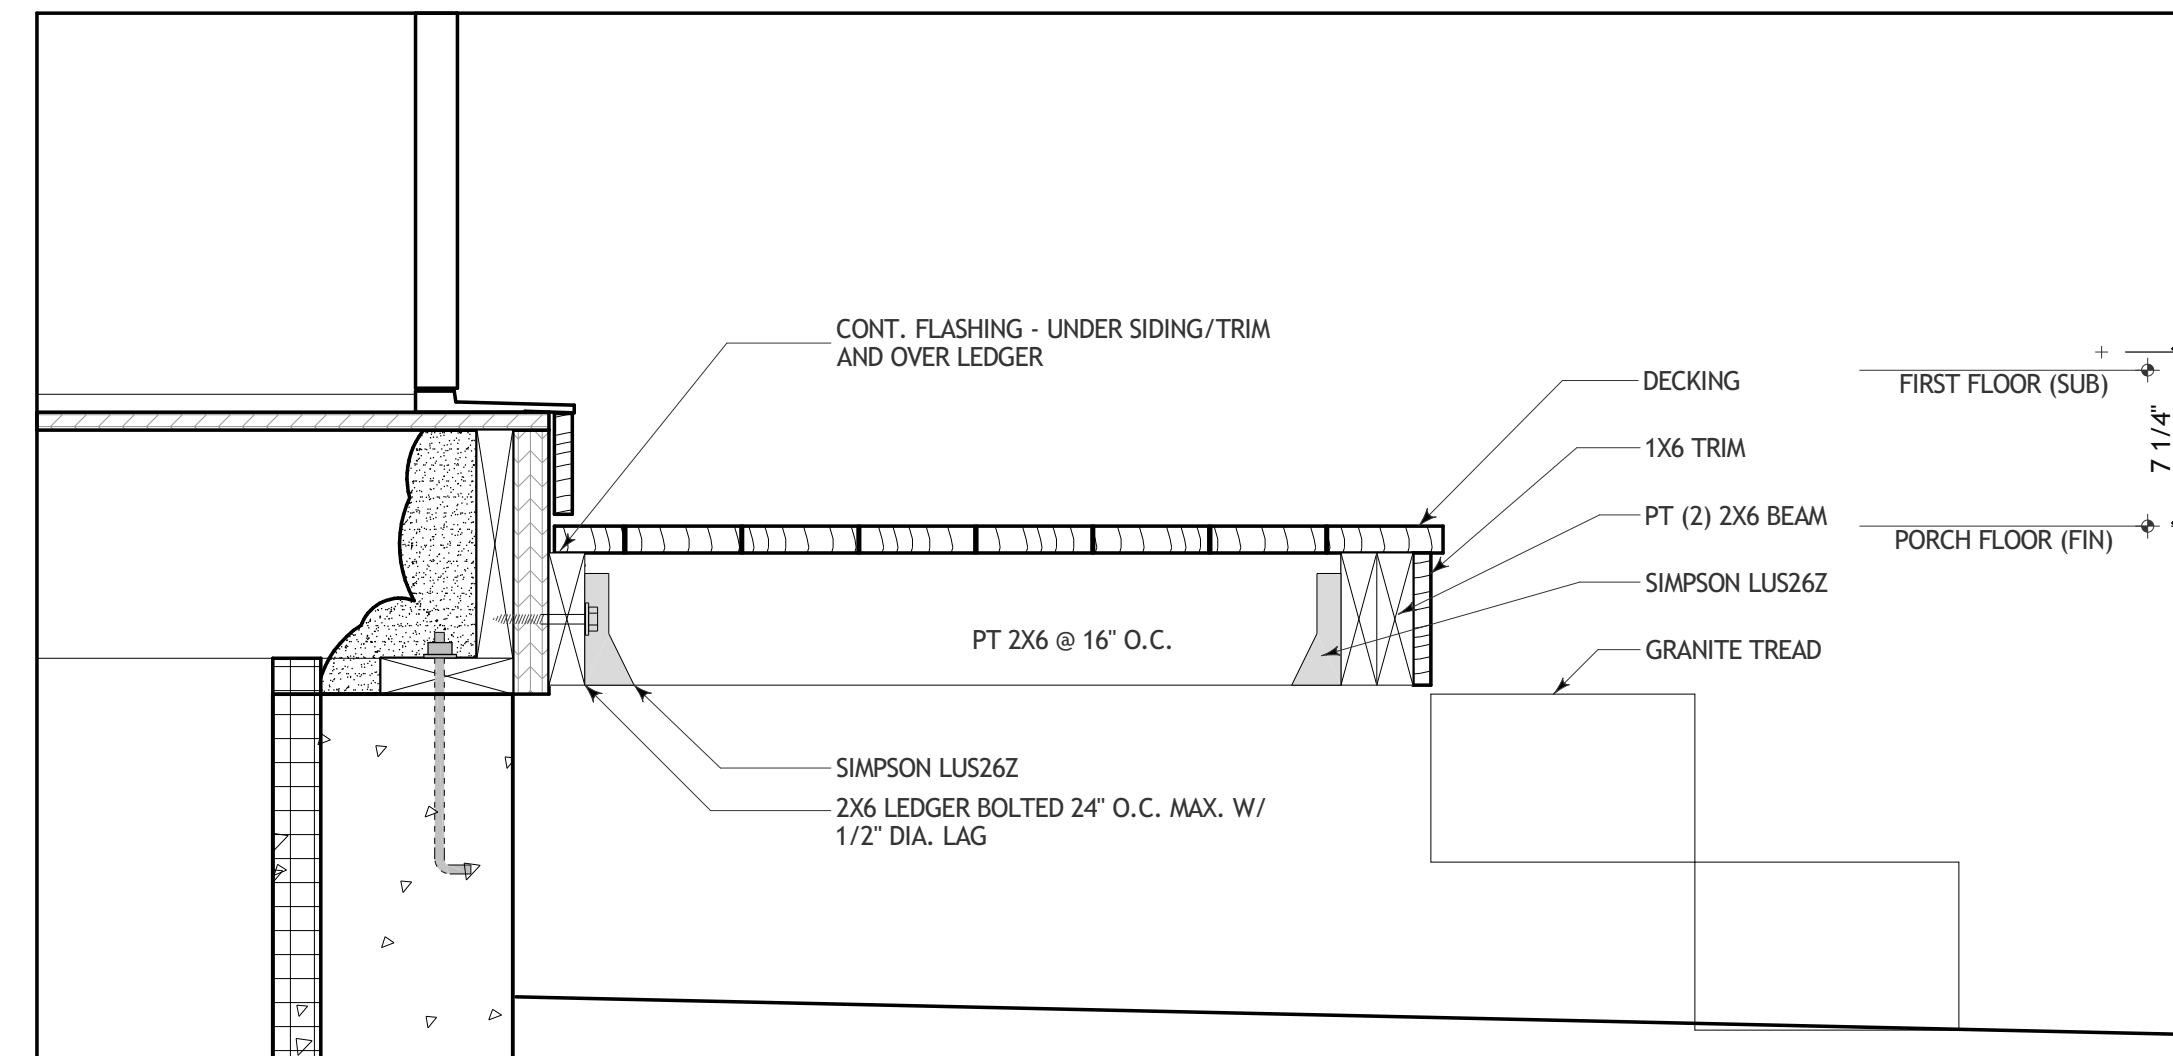

Porch Floor
1 1/2" = 1'-0" **5**

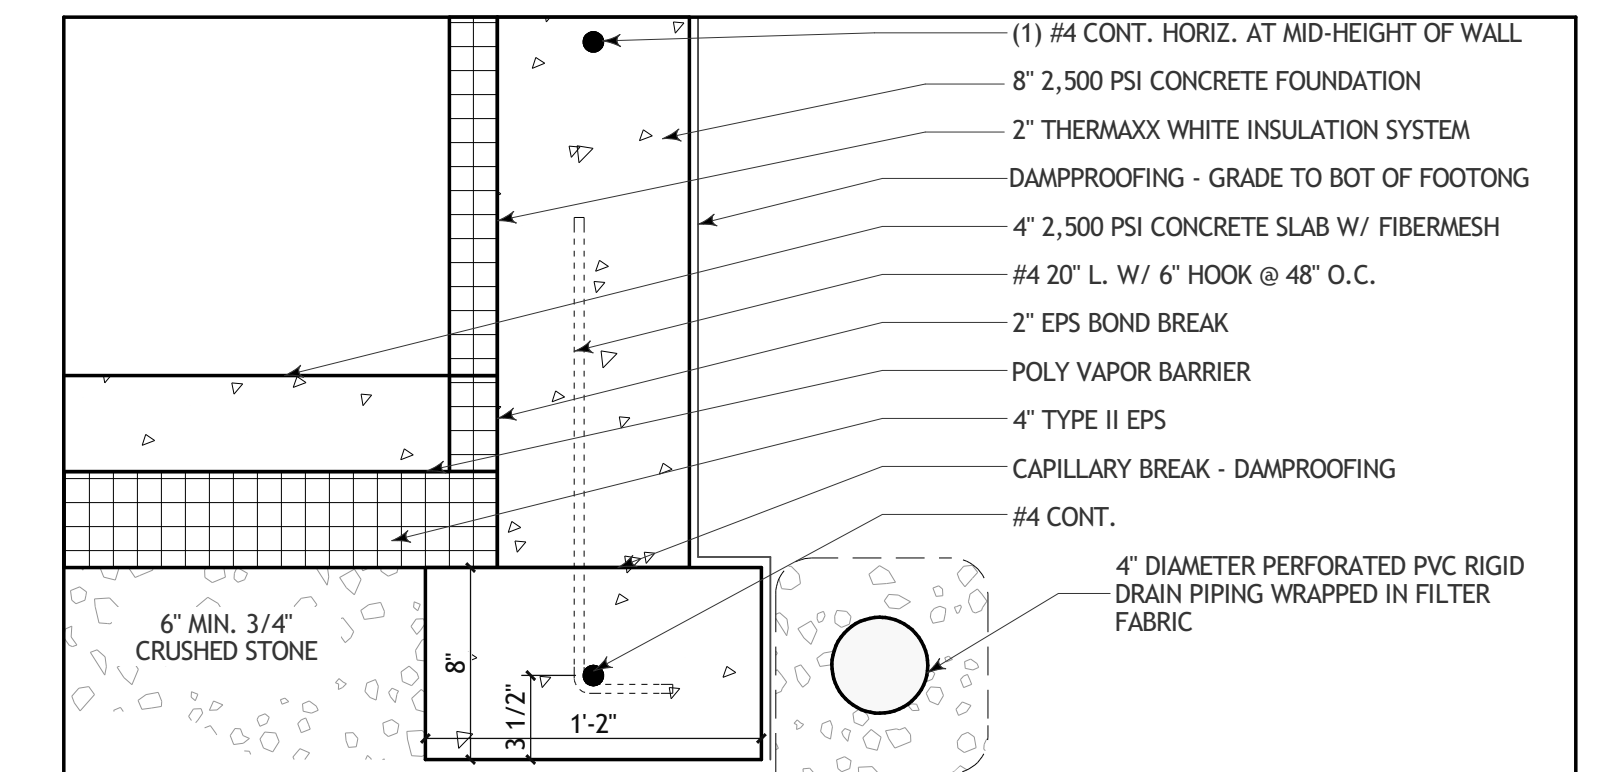

Footing
1 1/2" = 1'-0" **1**

Kevin Moquin Architect
Info@km-a.me
(207)-615-6421
Revisions:

Ritzo-Buck
Addition
15 Howard Street
Portland, Maine

0 1 2 4 7
Graphic Scale 1/4" = 1'-0"

PERMIT SET

Details

8/28/2015
A5.1

5 of 7