

# PETER DOWLING

# DOWLING HOUSE THIRD FLOOR RENOVATION


# PORTLAND, MAINE

## OWNER

PETER DOWLING  
59 CONGRESS STREET  
PORTLAND, MAINE 04101

## ENGINEER

CARPENTER ASSOCIATES  
687 STILLWATER AVENUE  
OLD TOWN, MAINE 04468  
PHONE: (207) 827-8001 FAX: (207) 827-8234  
EMAIL: INFO@CAPENTERASSOC.COM

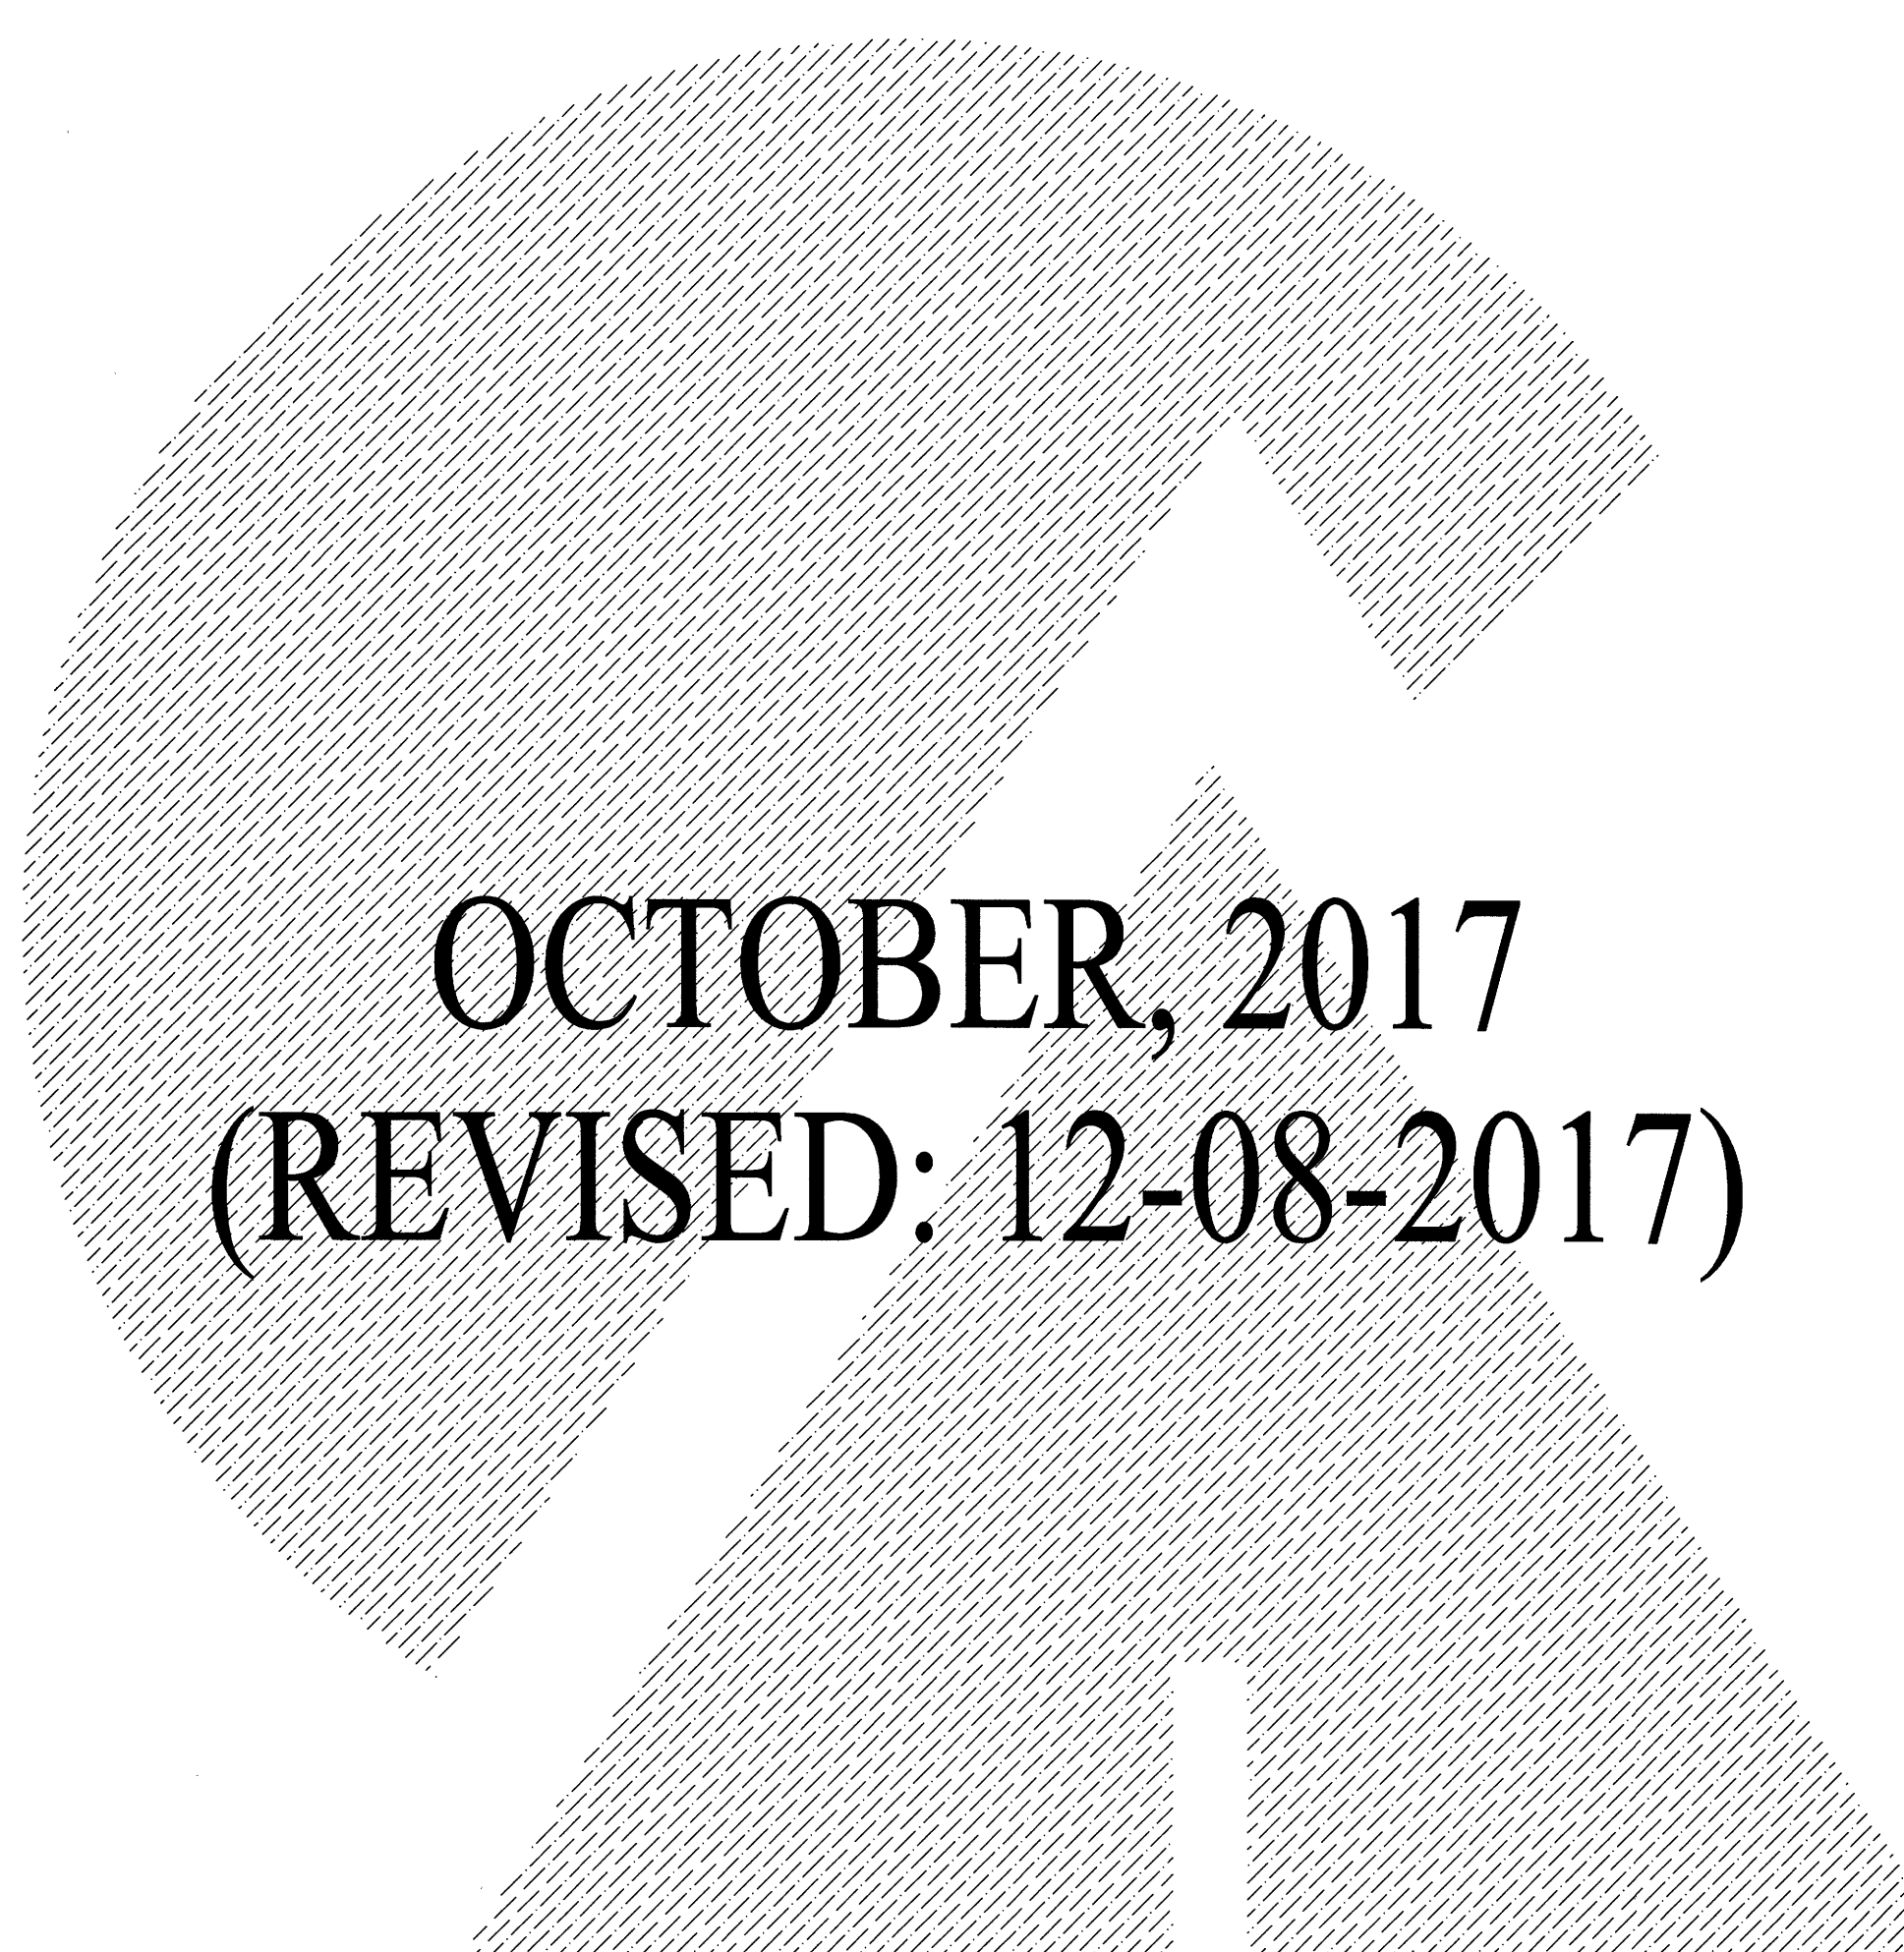

OCTOBER, 2017  
(REVISED: 12-08-2017)

## INDEX

1. FLOOR PLAN AND SECTION VIEW
2. STRUCTURAL SECTION VIEWS
3. ROOF PLAN AND DORMER DETAILS
4. STRUCTURAL DETAILS

PROJECT # 17078

**CARPENTER ASSOCIATES**  
CONSULTING ENGINEERS  
687 STILLWATER AVENUE OLD TOWN, MAINE 04468

