




3
SECTION
A-301 SCALE: 1/4" = 1'-0"

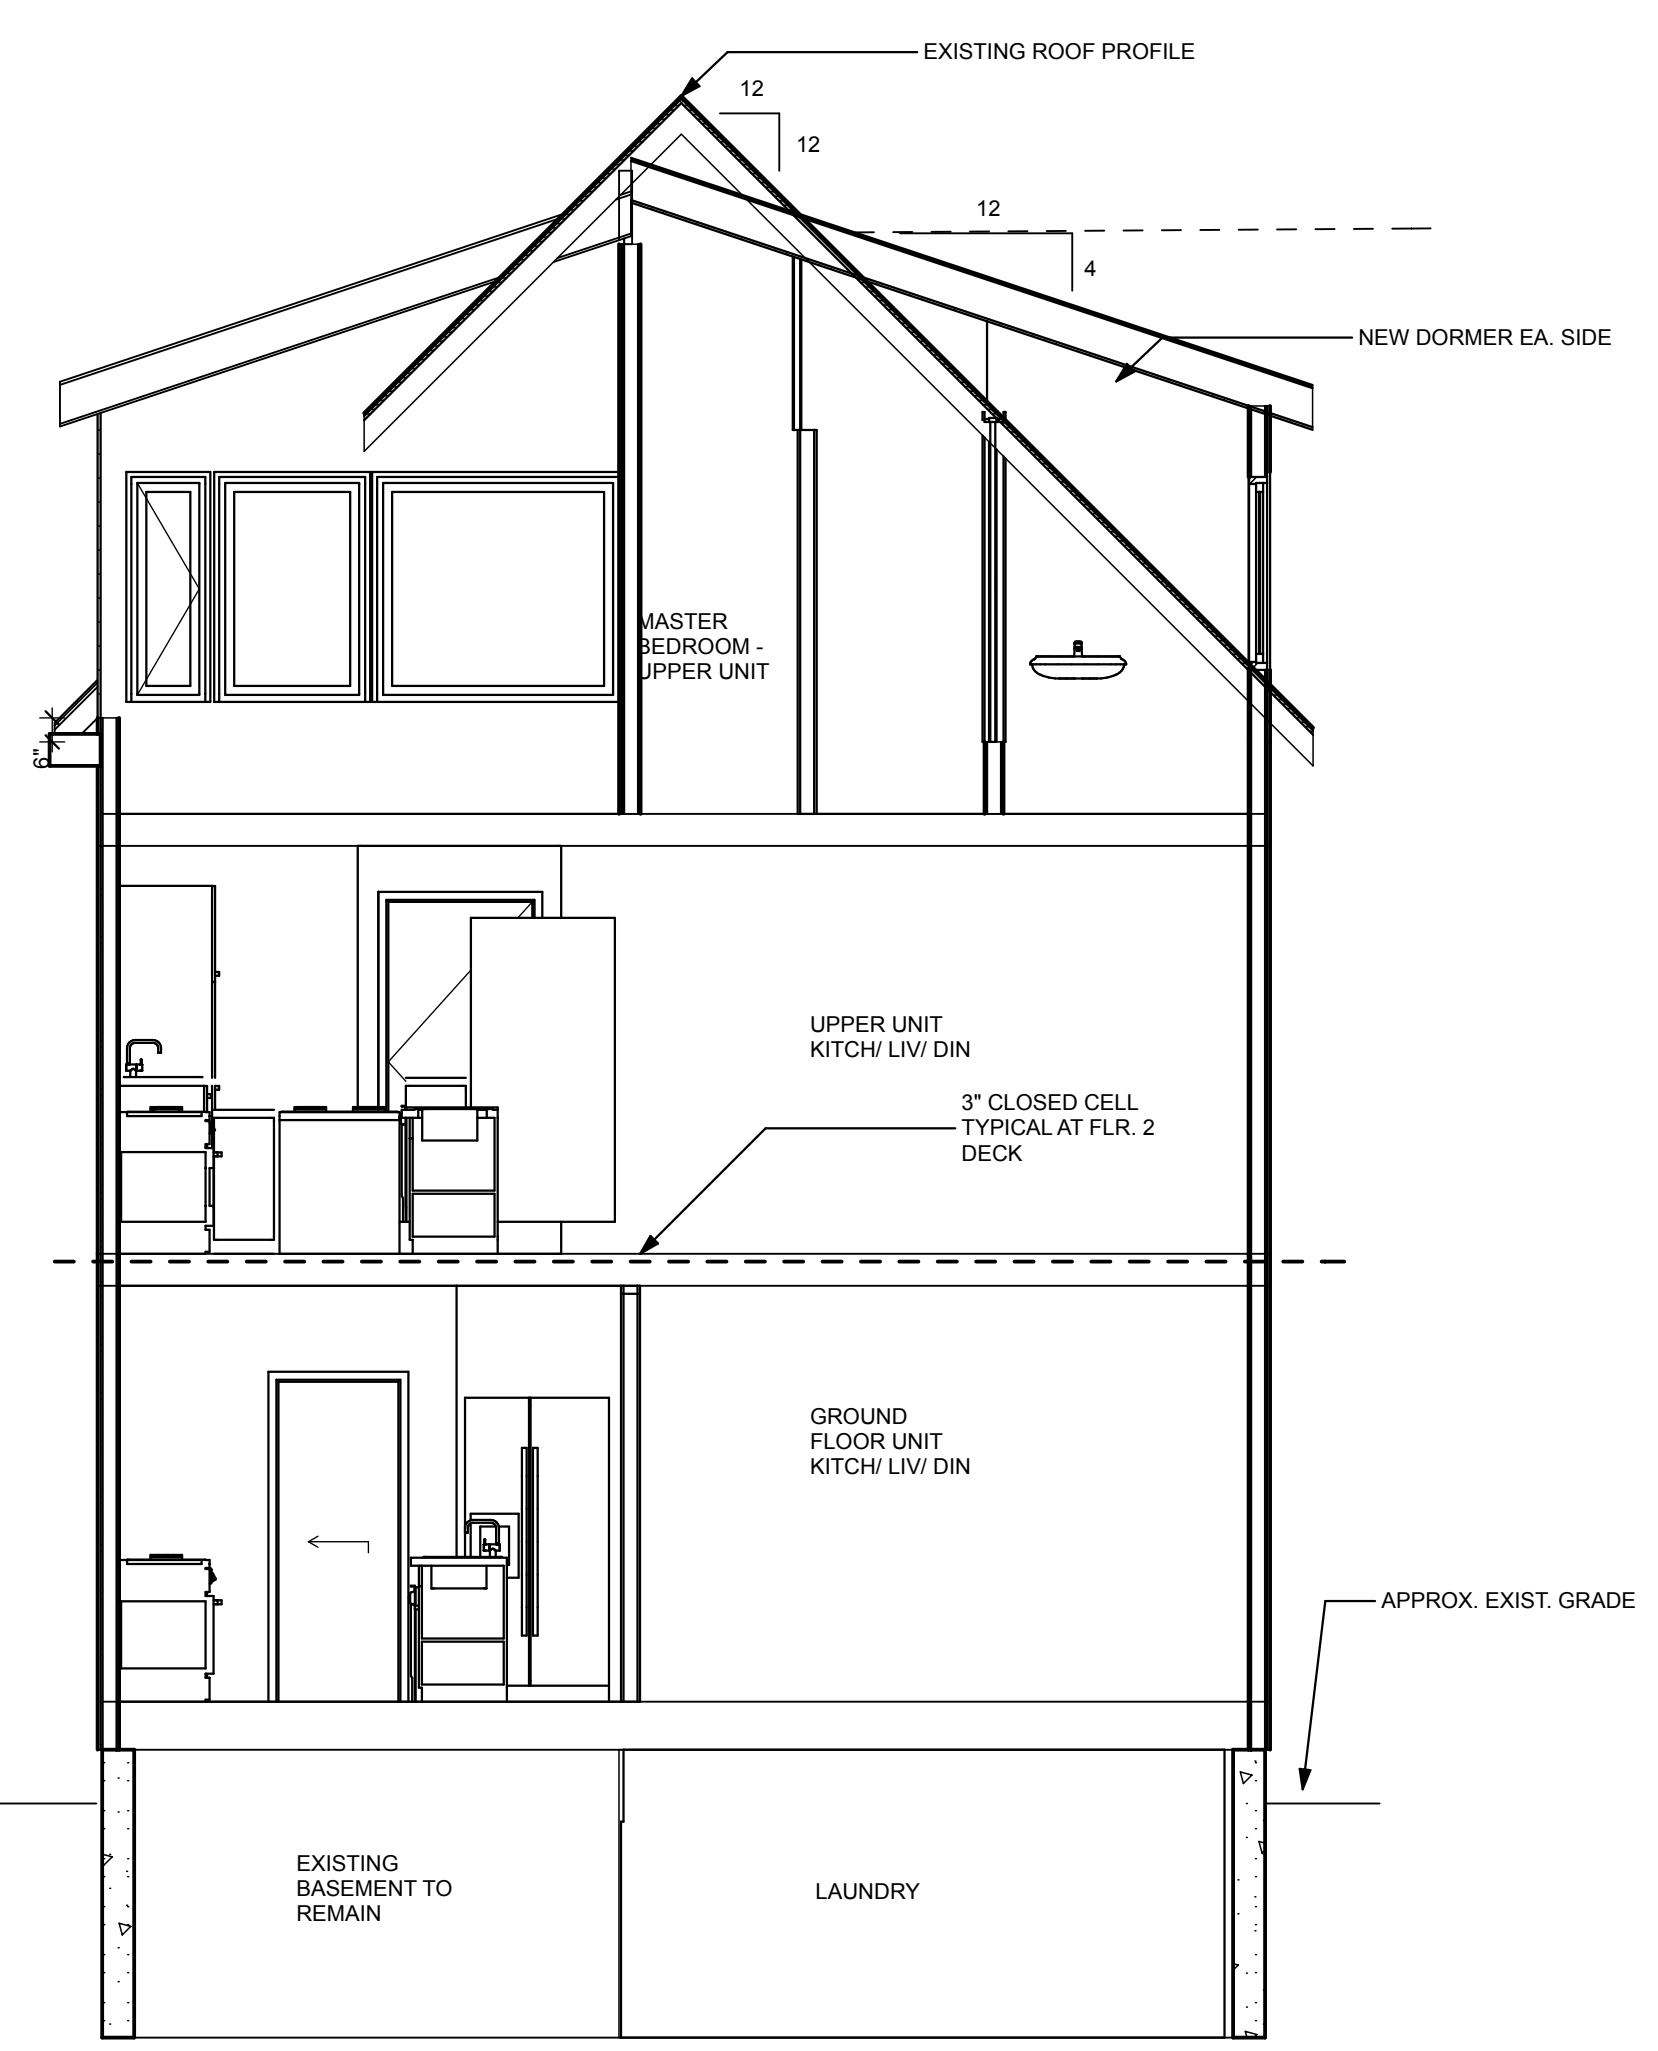

2
SECTION
A-301 SCALE: 1/4" = 1'-0"

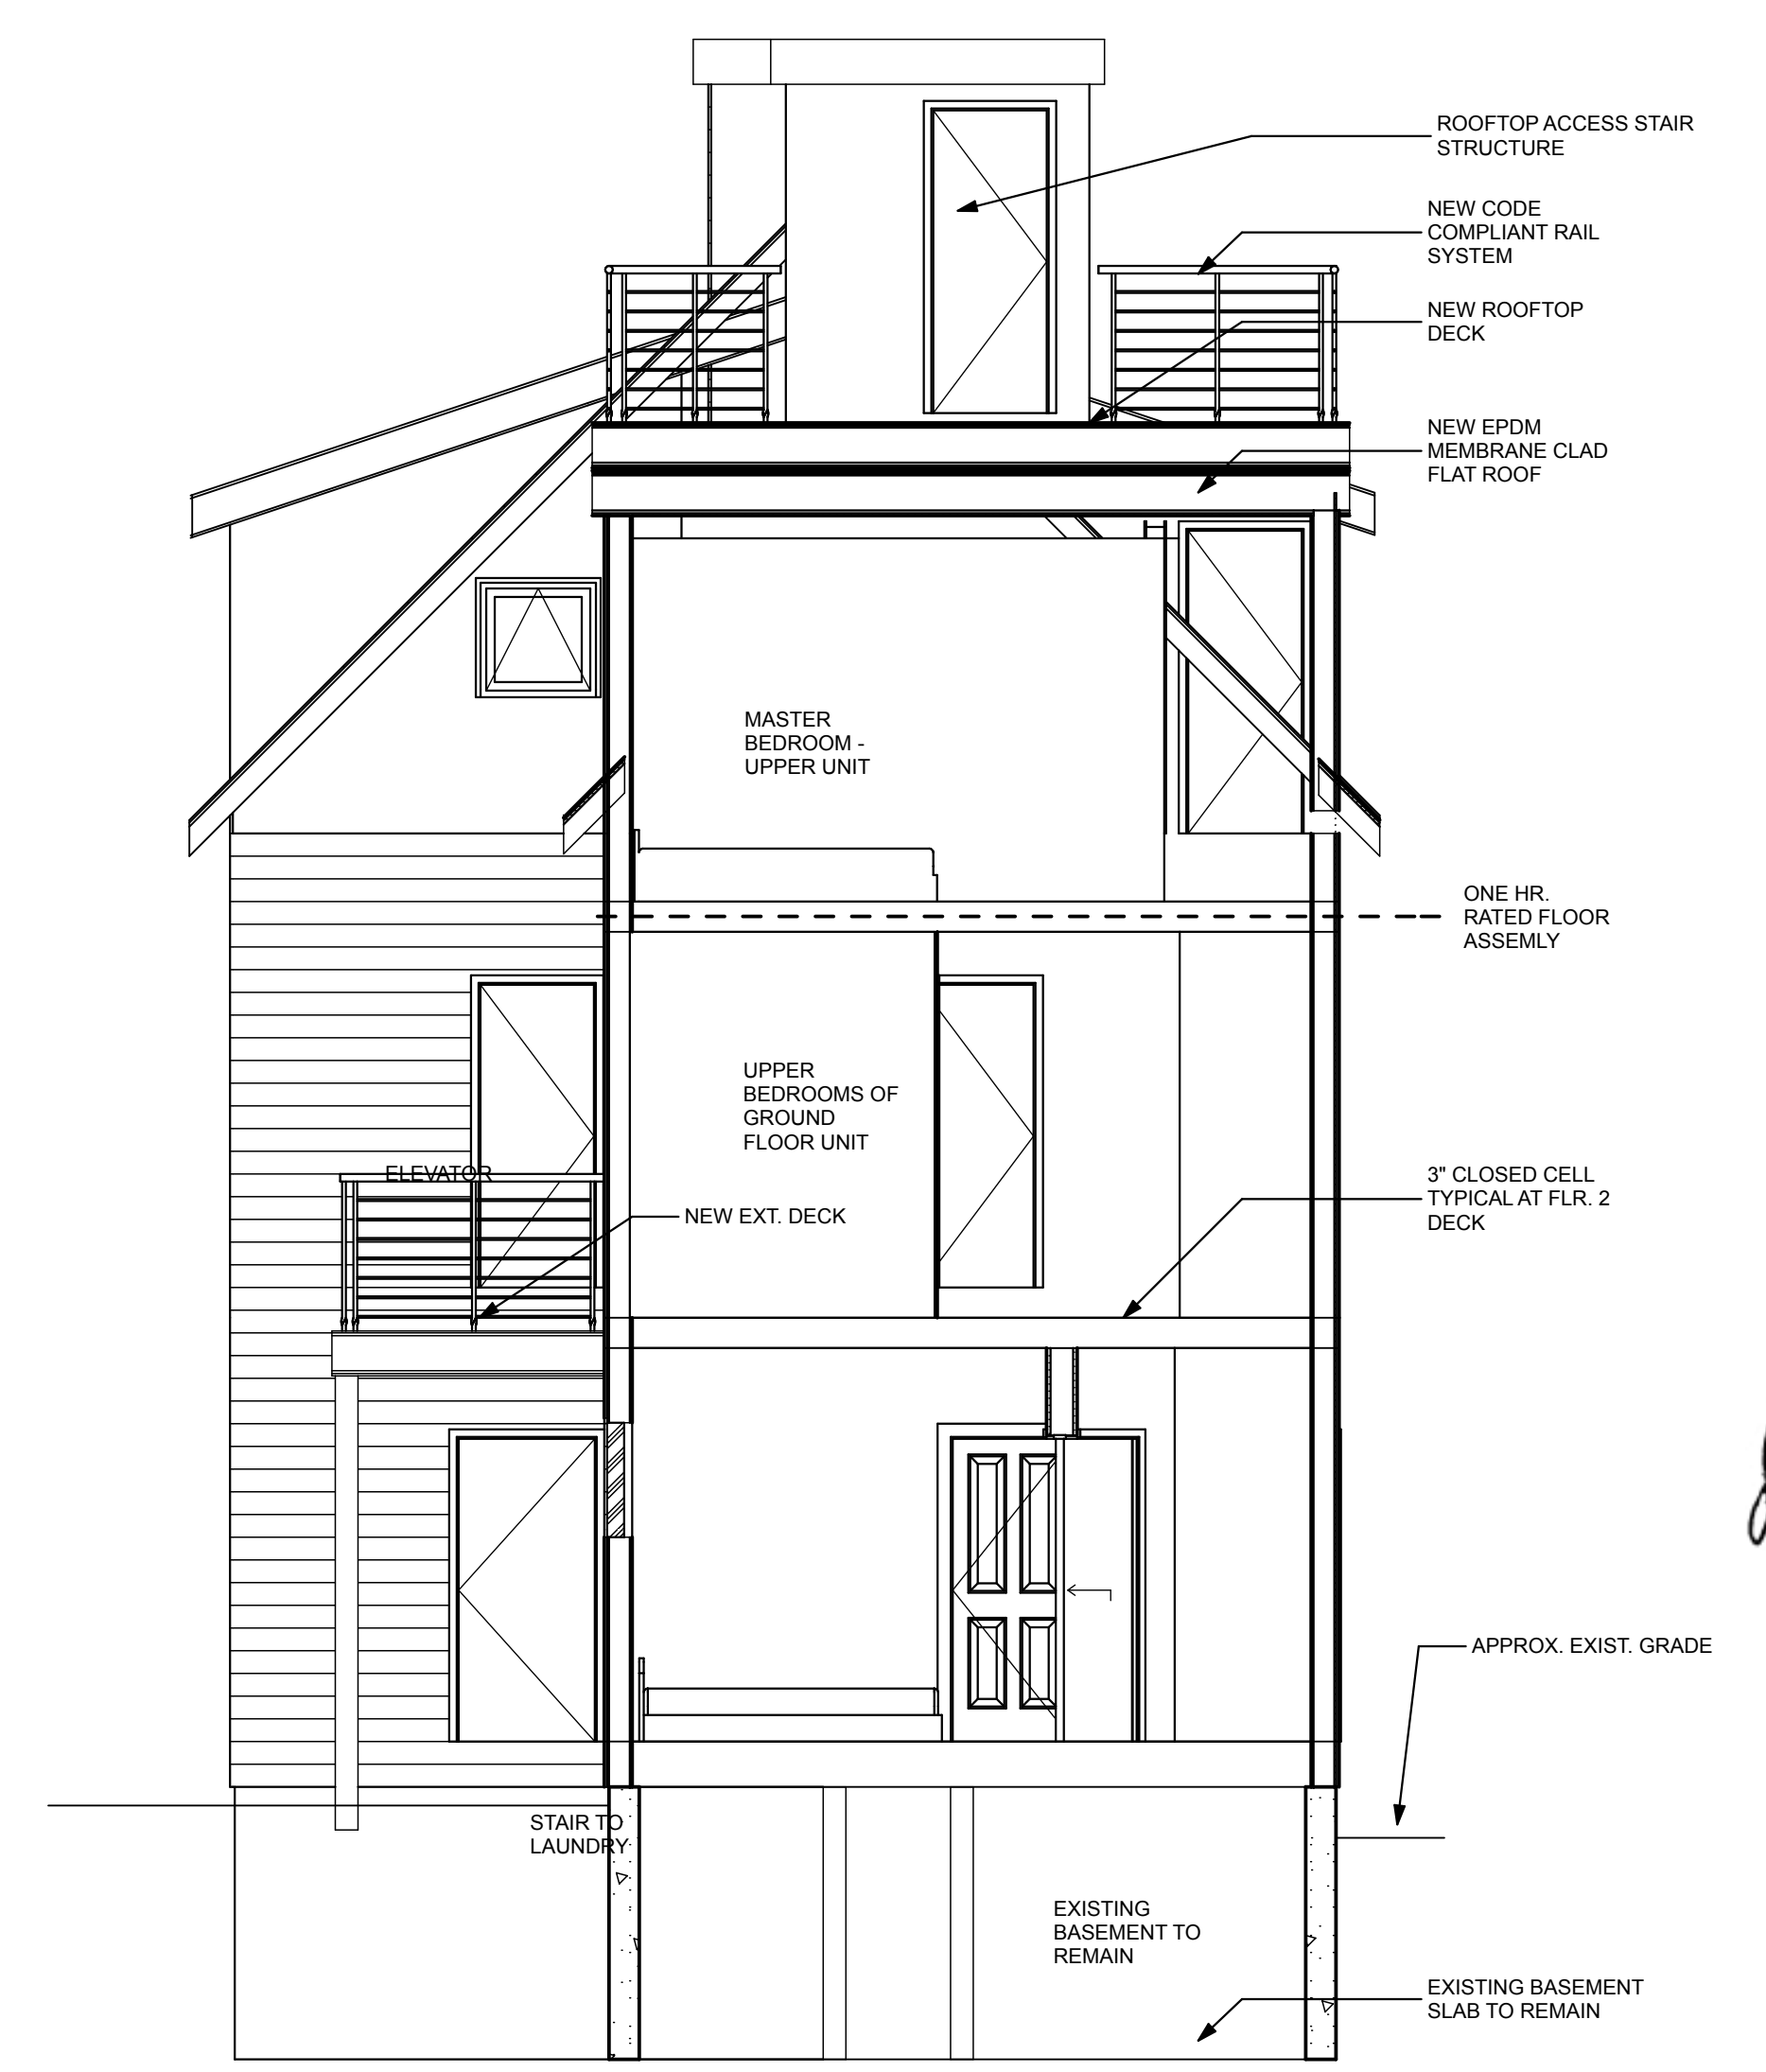


1
SECTION
A-301 SCALE: 1/4" = 1'-0"

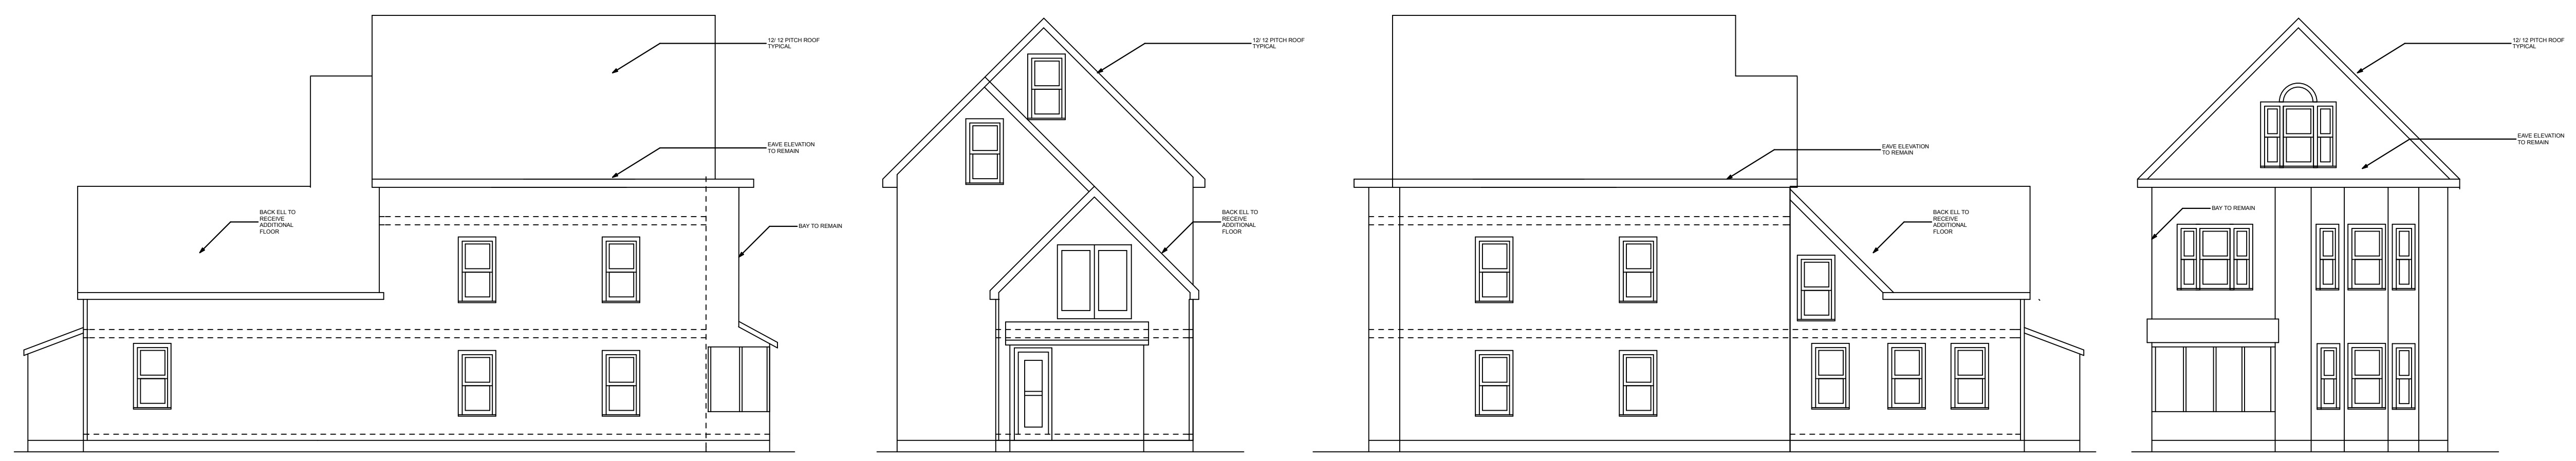


4
EXISTING ELEVATIONS
A-301 SCALE: 1/8" = 1'-0"

32 TURNER ST.
PORTLAND, MAINE
AQUARIUS PROPERTY MANAGEMENT

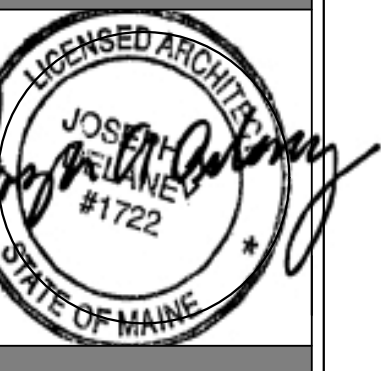

WHIPPLE - CALLENDER ARCHITECTS

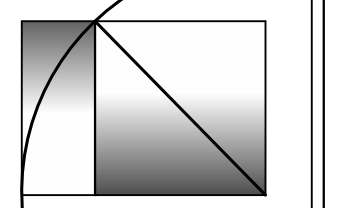

136 PLEASANT AVE.
PORTLAND, ME 04103
P 207.715.2646
F 207.715.3631
www.whipplecallender.com

MARK	DATE	DESCRIPTION

DATE: PERMIT APP. 2.12.14
CHECKED BY: JAD
DRAWN BY: JAD
JOB: 13-2014
SHEET TITLE: SECTIONS

A-301

THIS DRAWING IS AN INSTRUMENT OF SERVICE AND SHALL REMAIN THE PROPERTY OF WHIPPLE CALLENDER ARCHITECTS. IT SHALL NOT BE USED FOR ANY OTHER PURPOSE THAT FOR WHICH IT IS SPECIFICALLY FURNISHED.