




3 SECTION
A-301 SCALE: 1/4" = 1'-0"

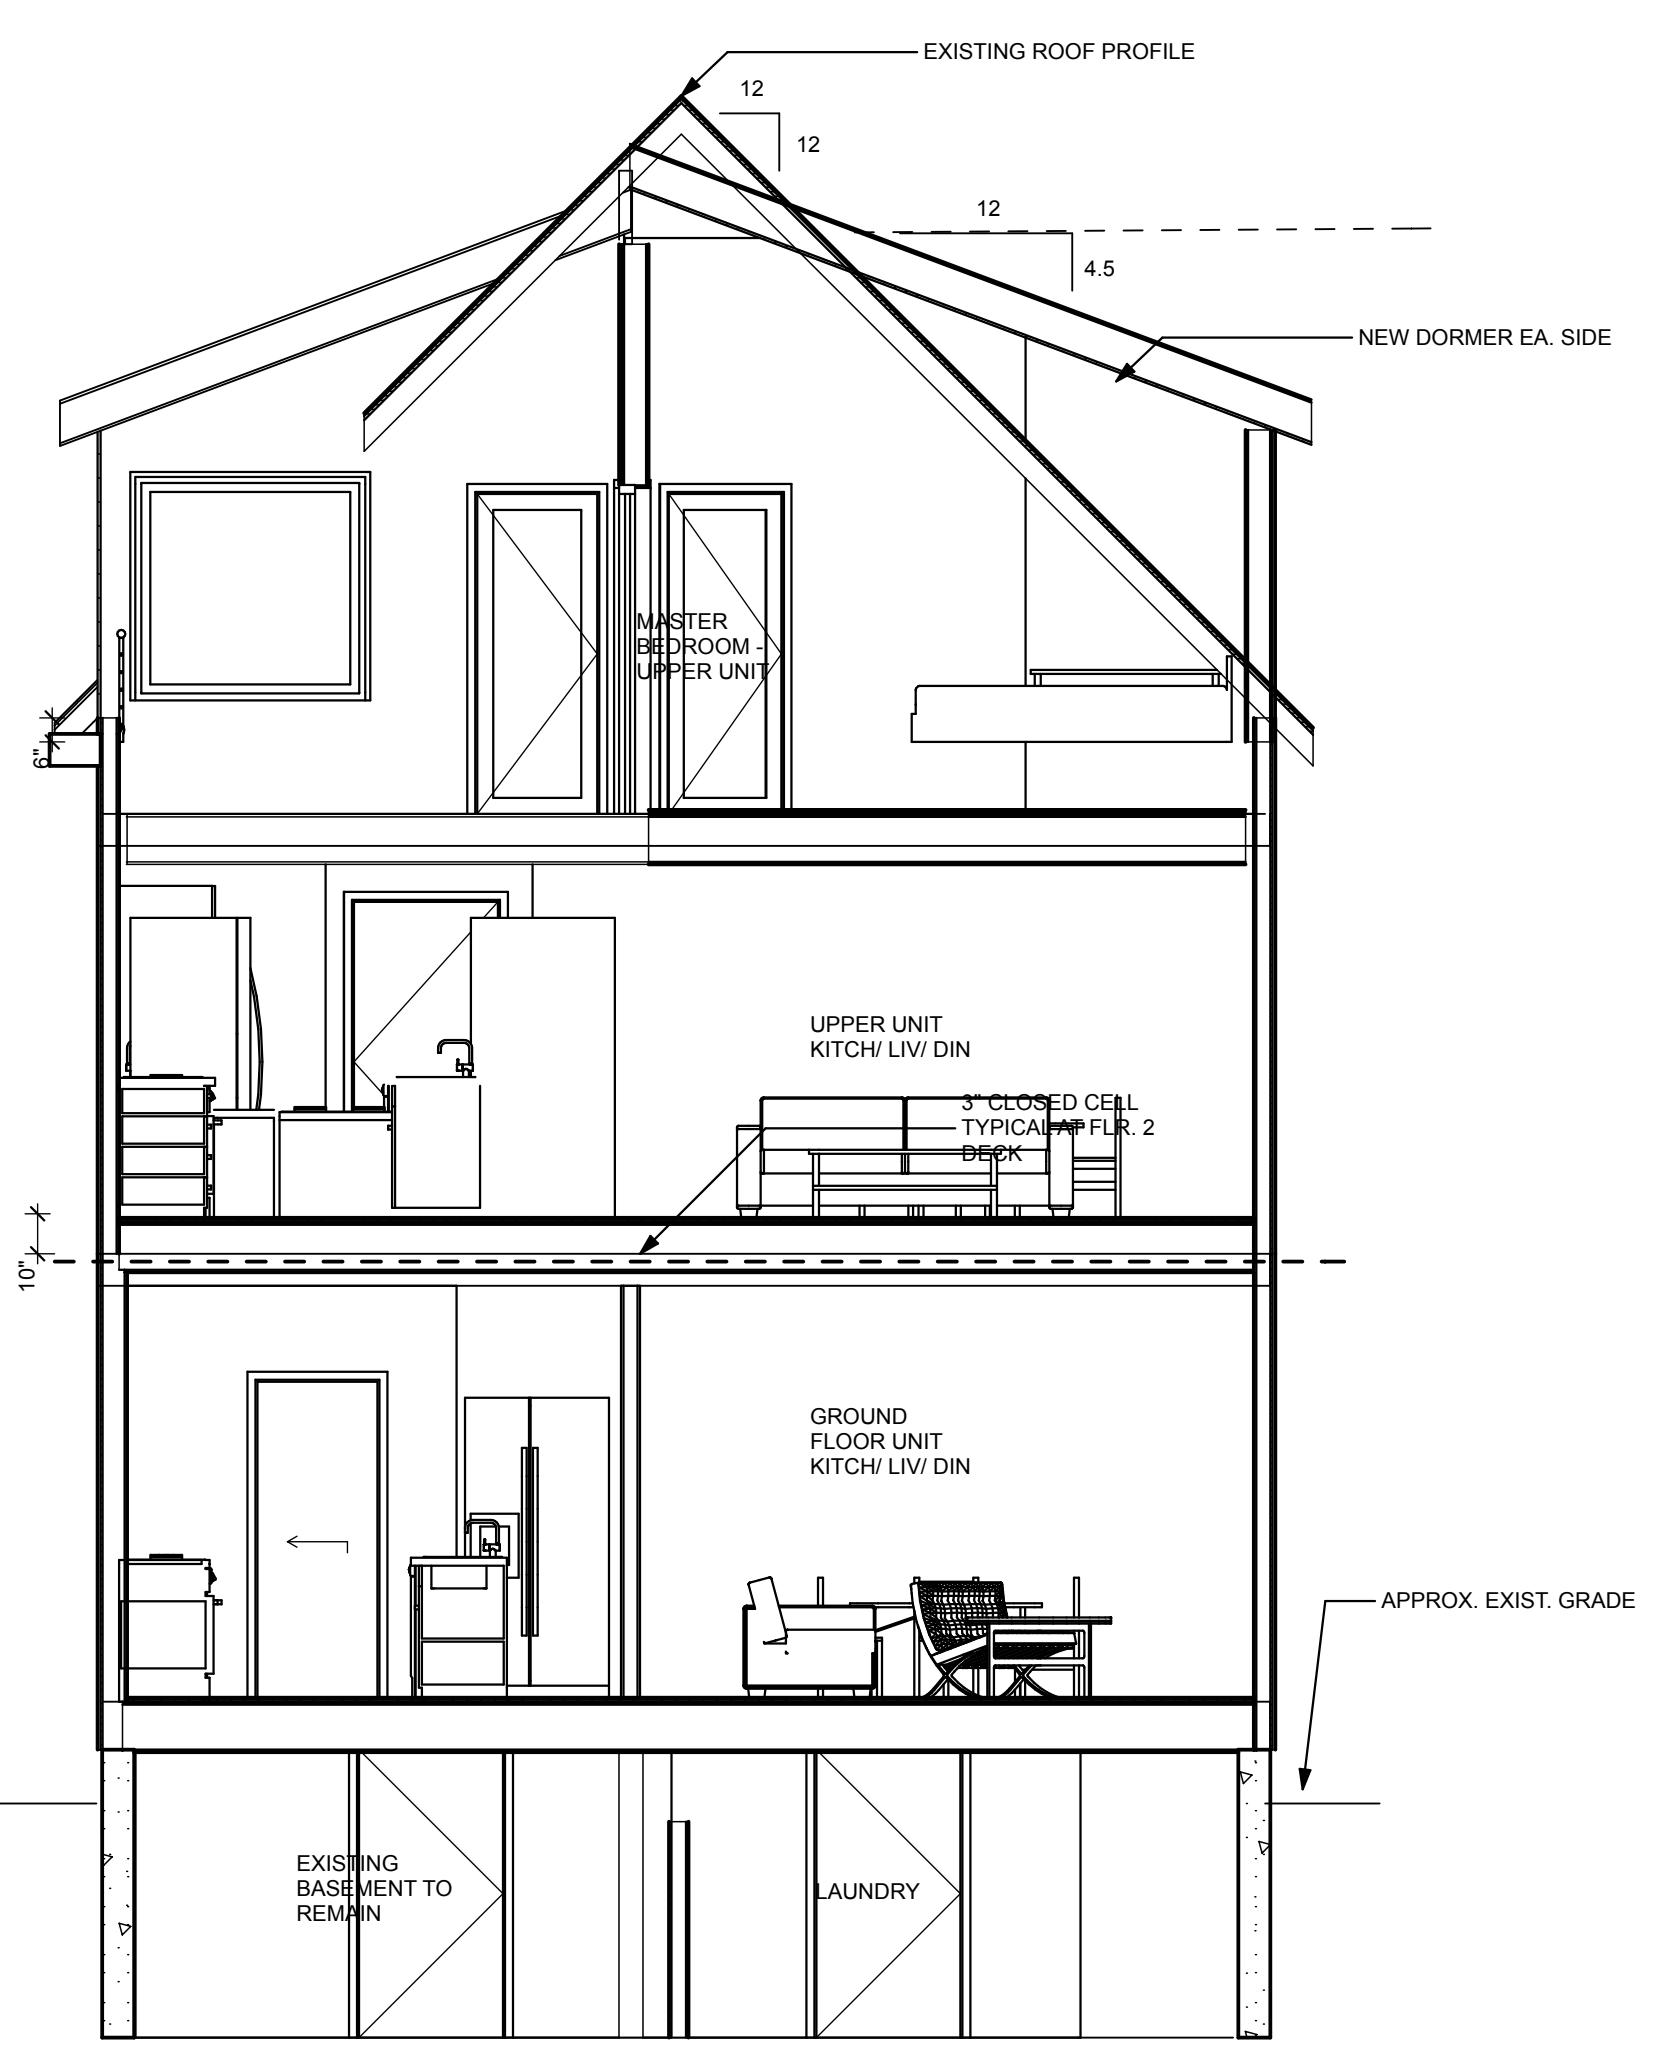

2 SECTION
A-301 SCALE: 1/4" = 1'-0"

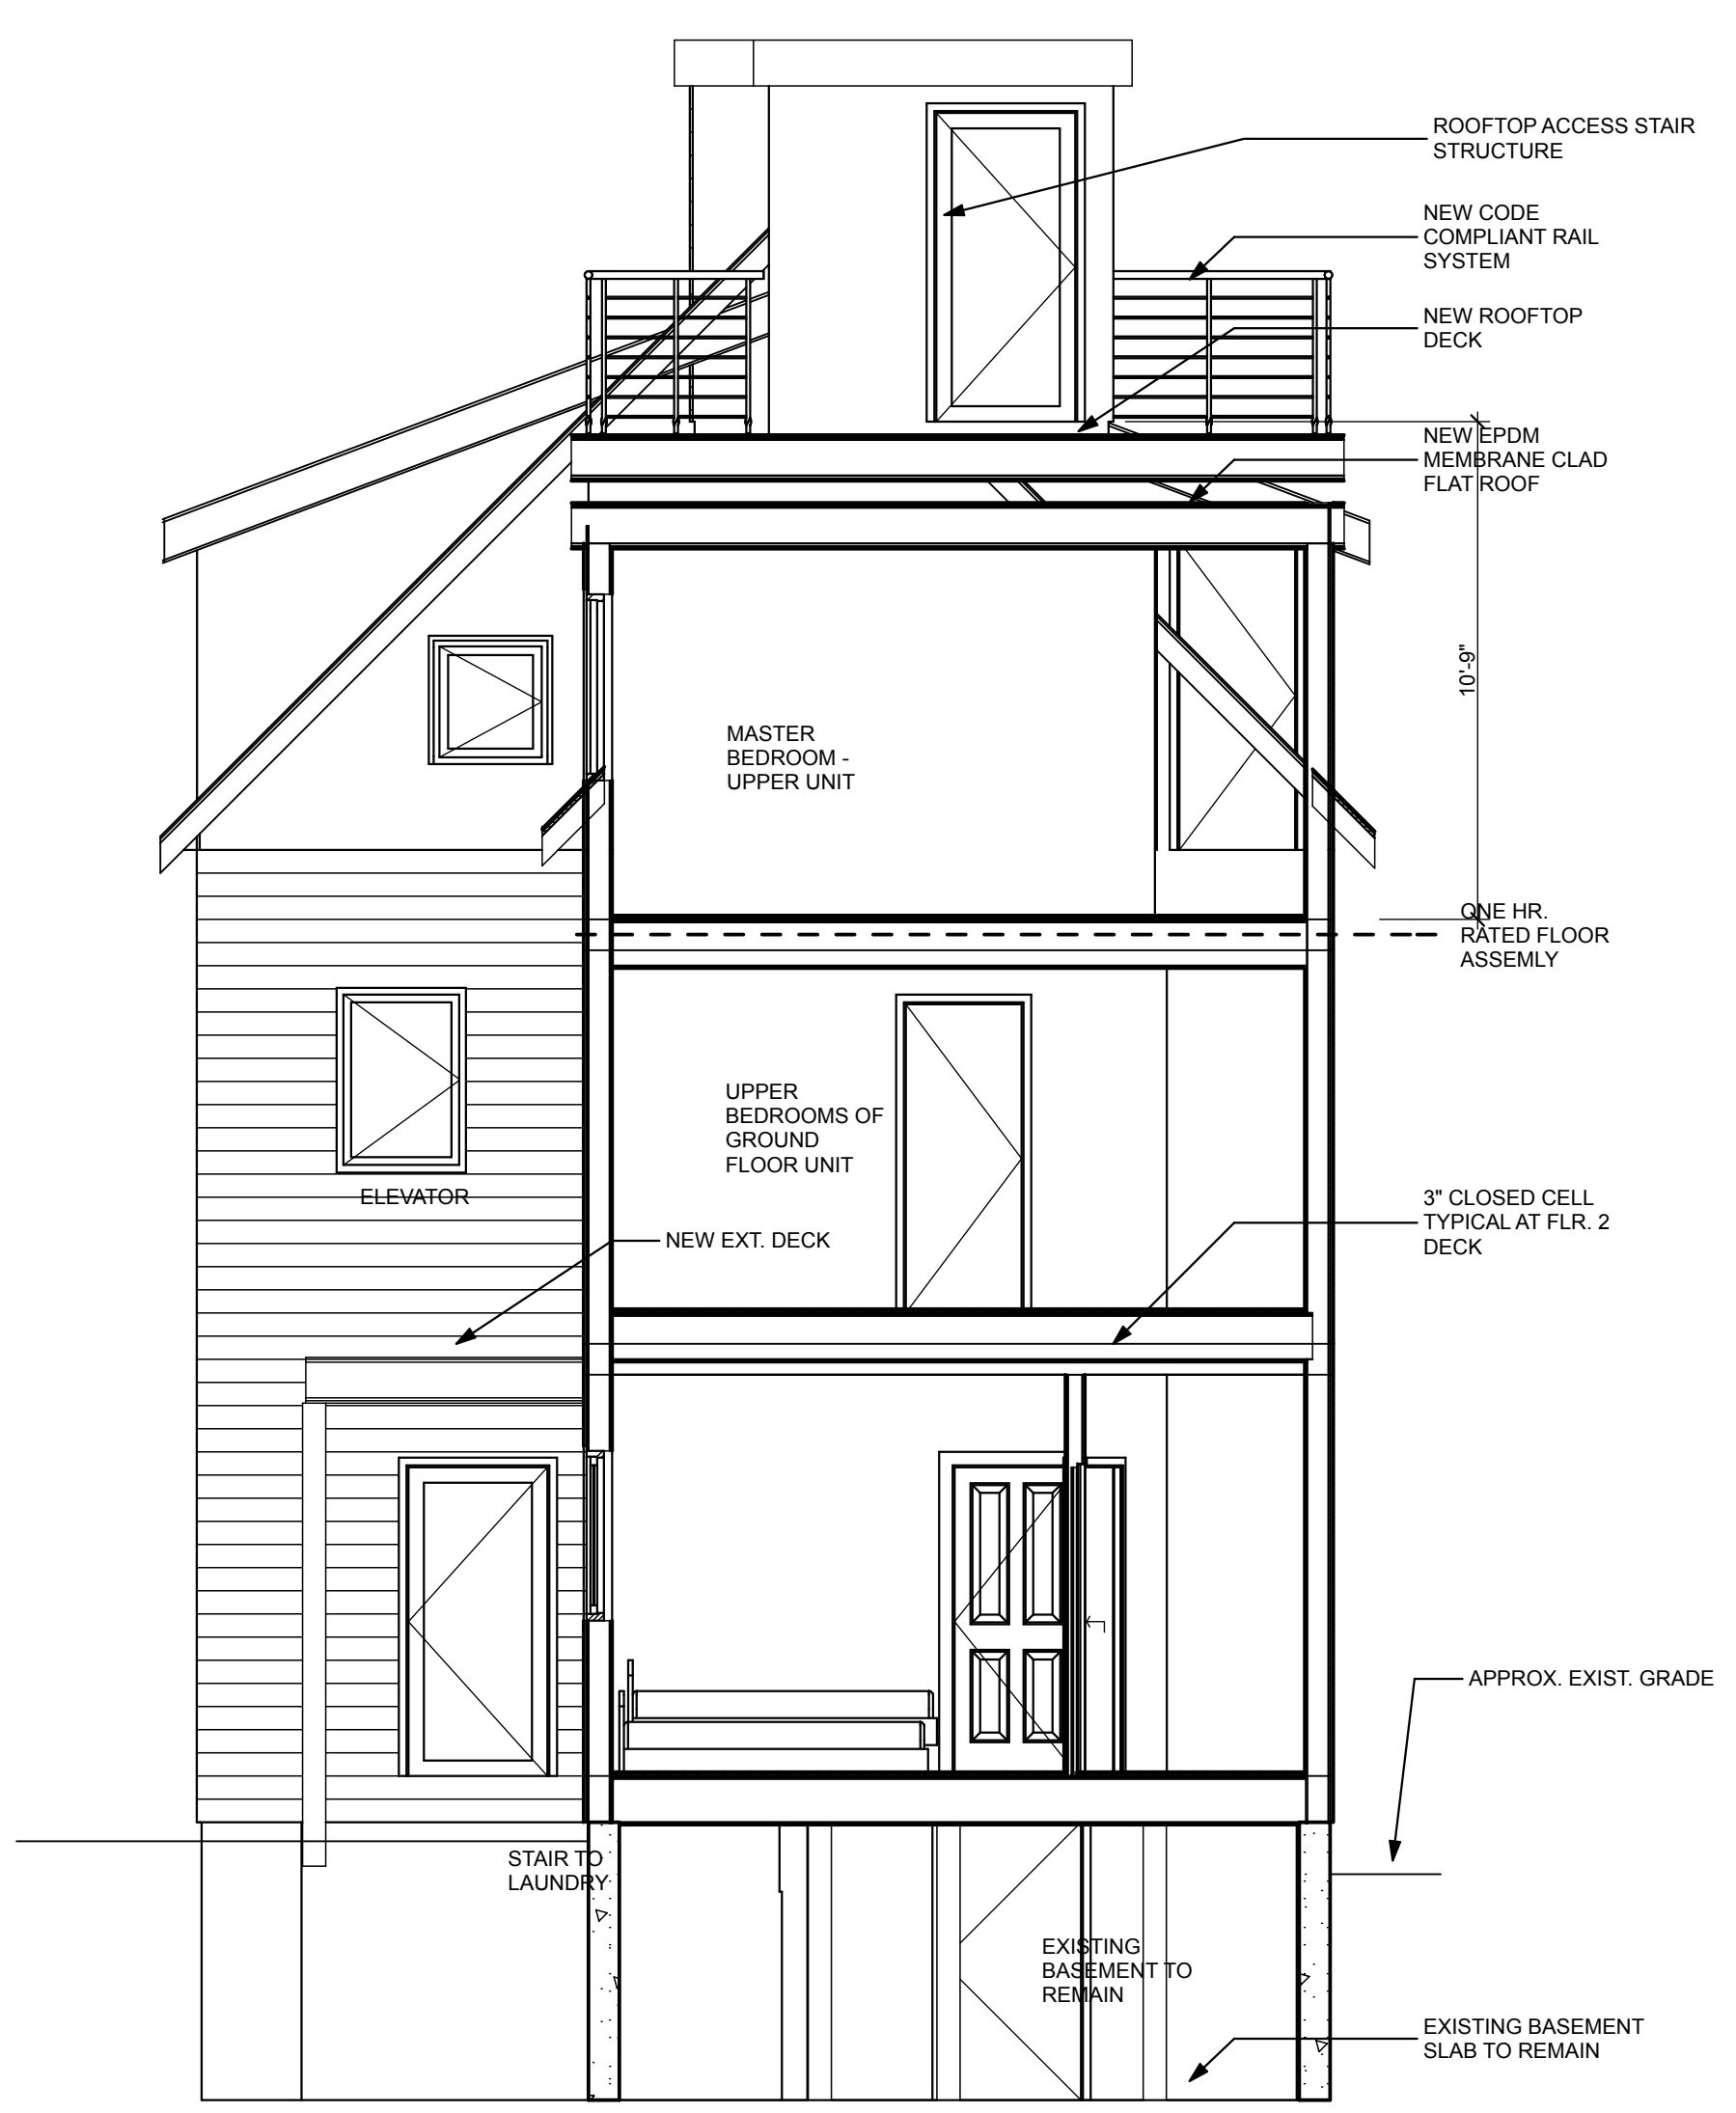


1 SECTION
A-301 SCALE: 1/4" = 1'-0"

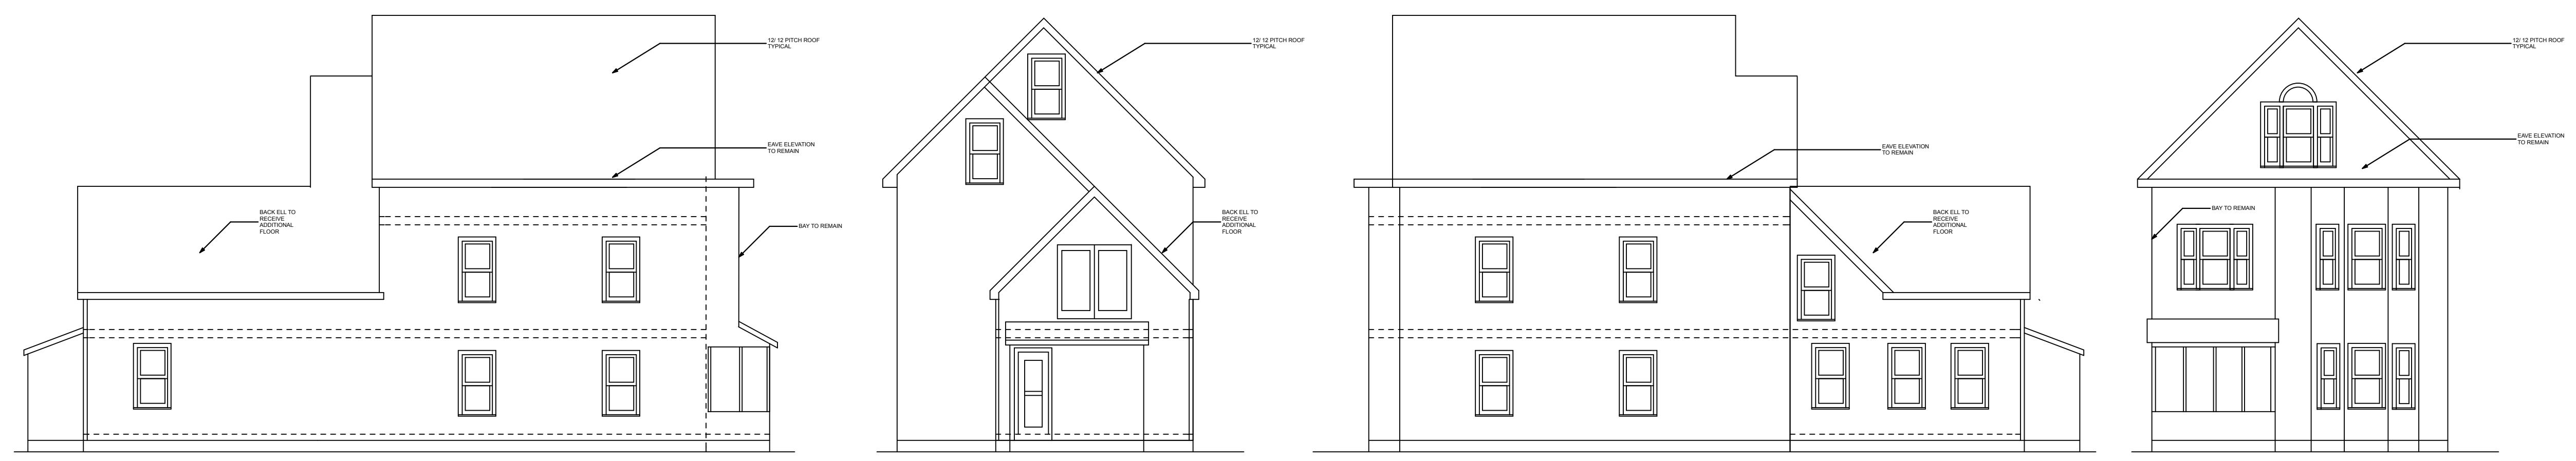


4 EXISTING ELEVATIONS
A-301 SCALE: 1/8" = 1'-0"

32 TURNER ST.
PORTLAND, MAINE
AQUARIUS PROPERTY MANAGEMENT

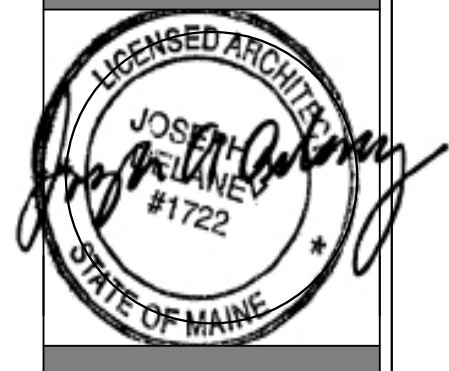

WHIPPLE —
CALLENDER
ARCHITECTS

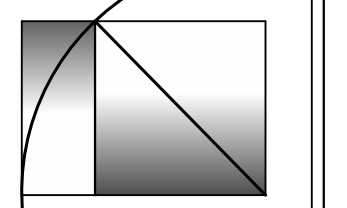

136 PLEASANT AVE.
PORTLAND, ME 04103
P 207.715.2646
F 207.715.3631
www.whipplecallender.com

MARK	DATE	DESCRIPTION
	5/15/14	WINDOW/DECK REV.
	6/2/14	WIND/PLAN REV.

DATE: PERMIT APP. 2.12.14
CHECKED BY: JAD
DRAWN BY: JAD
JOB: 13-2014
SHEET TITLE: SECTIONS

A-301