




3 FLR. 2 LIFE SAFETY
A-104 SCALE: 1/8" = 1'-0"

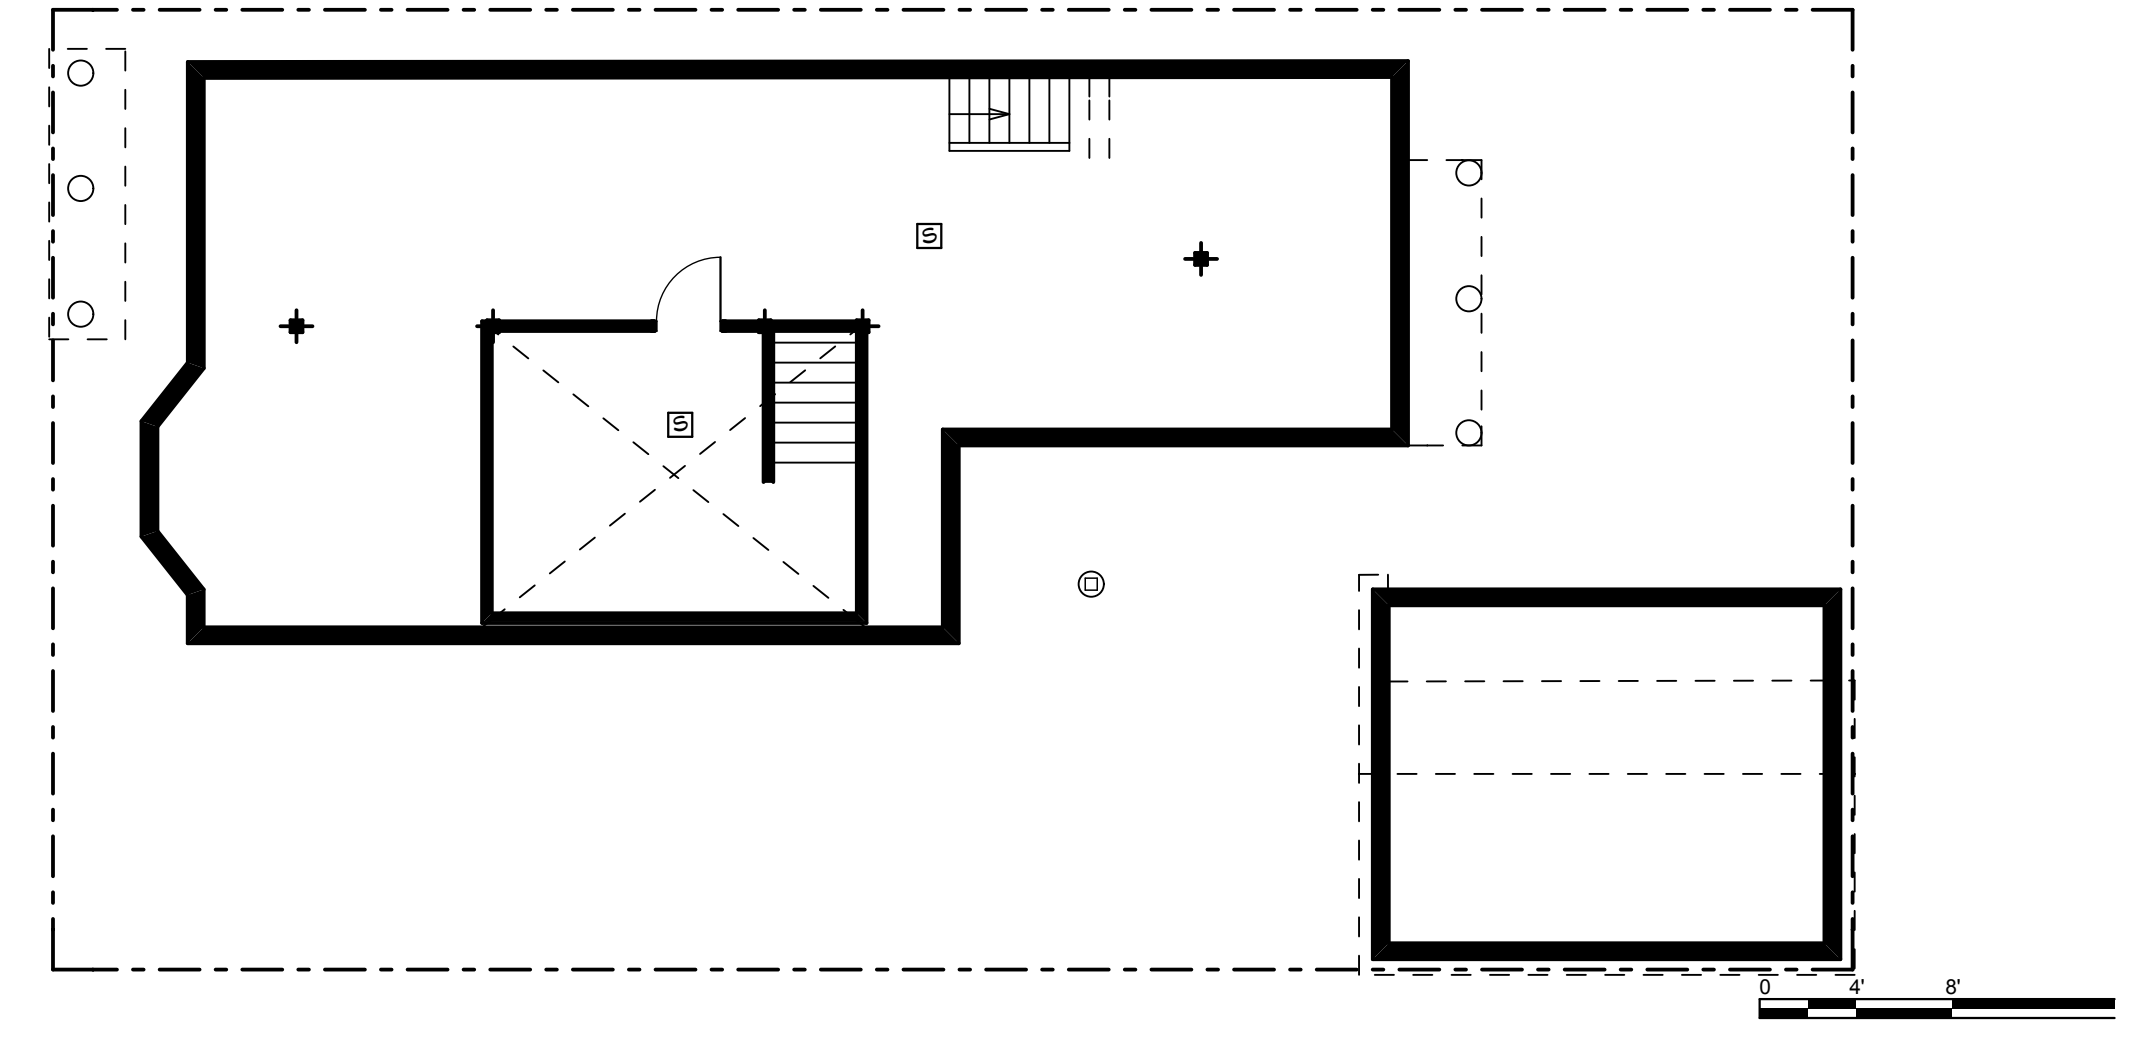

5 FOUNDATION LIFE SAFETY
A-104 SCALE: 1/8" = 1'-0"

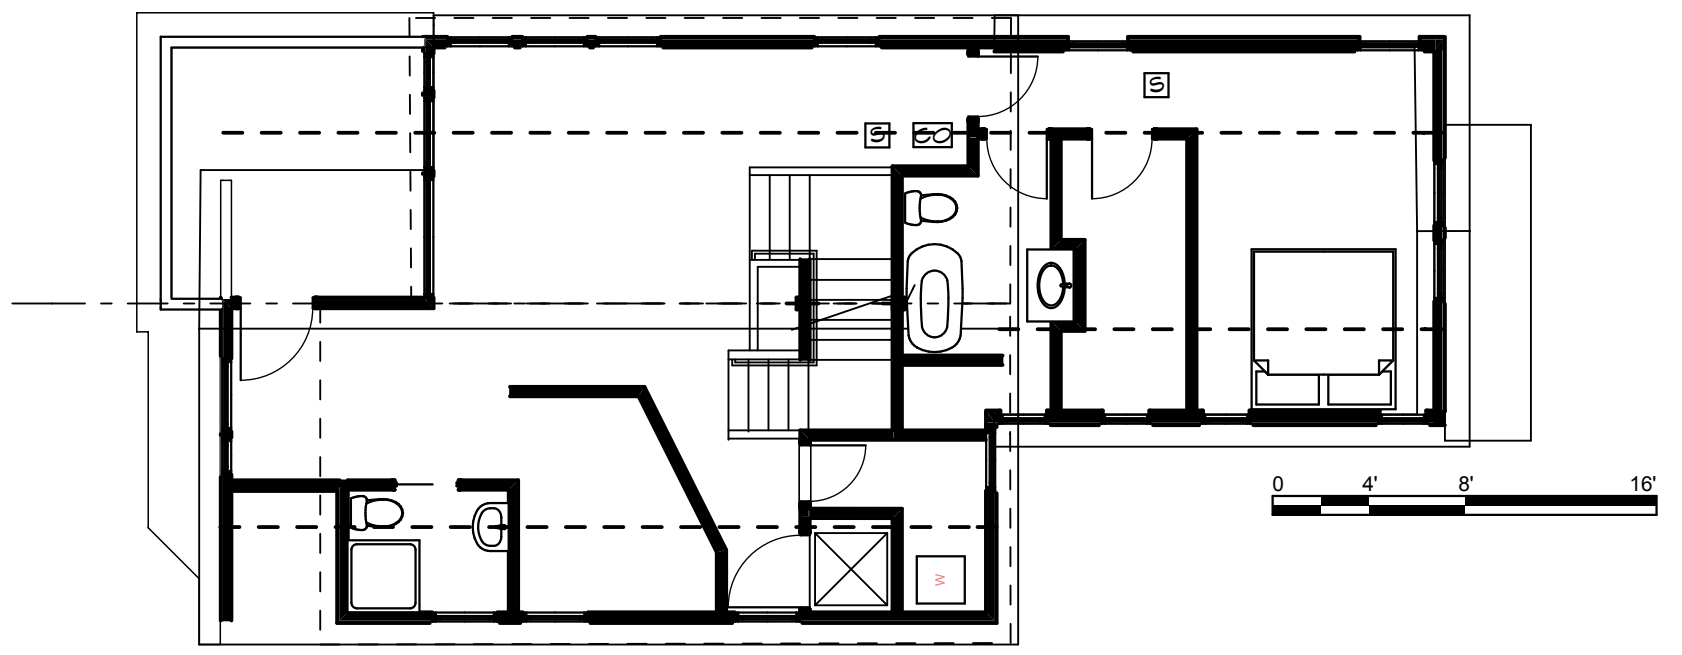


2 FLR. 3 LIFE SAFETY
A-104 SCALE: 1/8" = 1'-0"

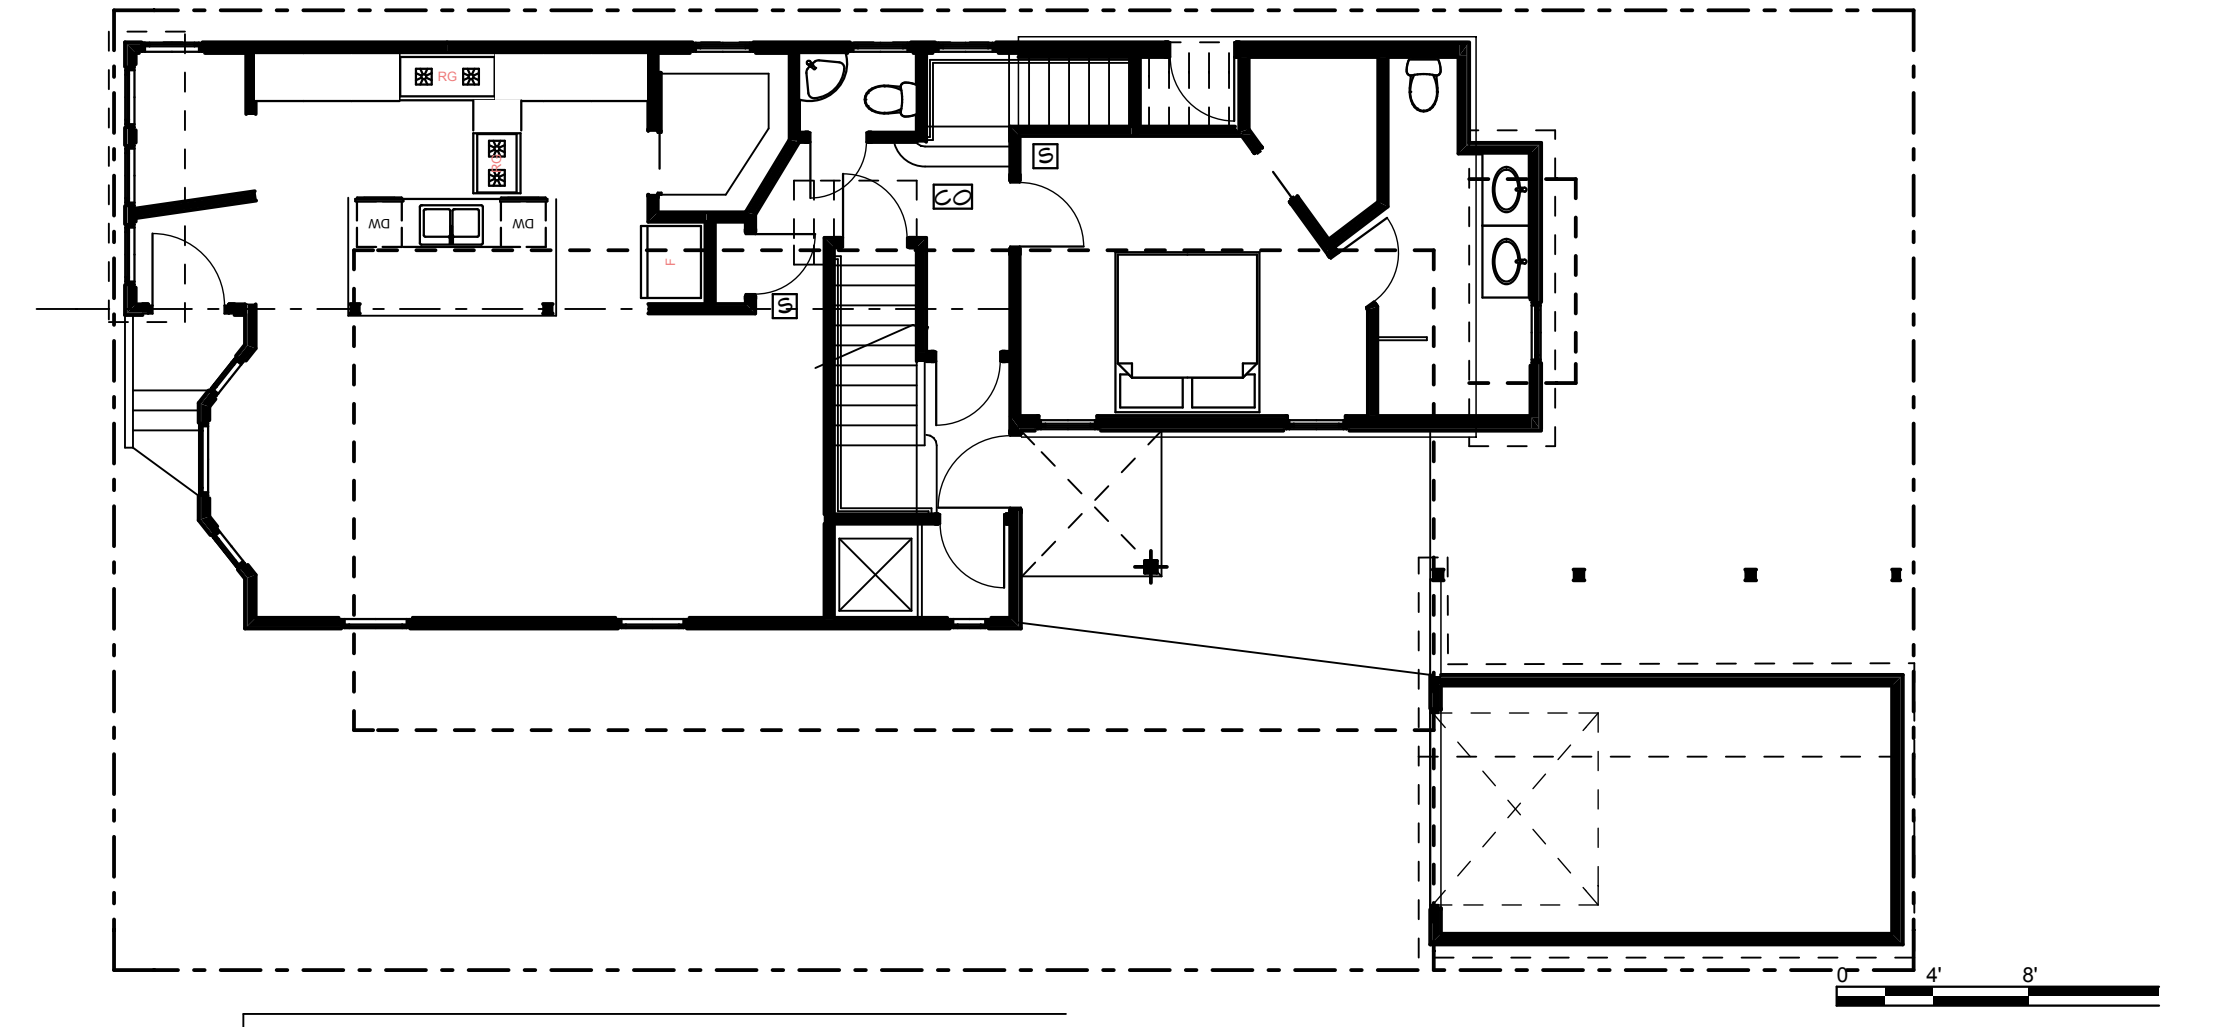


4 GROUND FLOOR LIFE SAFETY
A-104 SCALE: 1/8" = 1'-0"

LIFE SAFETY SYMBOLS
 SMOKE DETECTOR
 FIRE EXT. WALL MTD.
 CARBON MONOXIDE DETECTOR

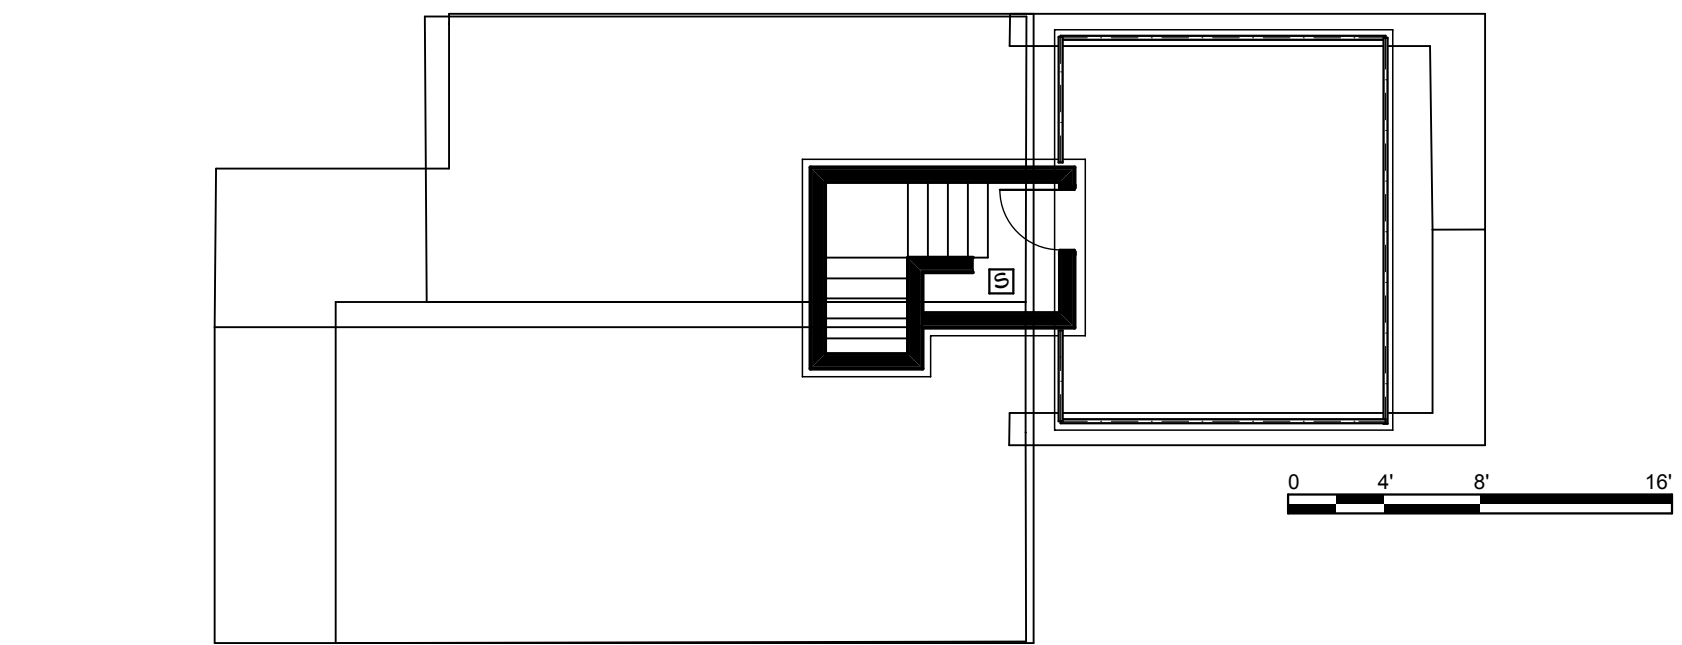

1 ROOF LIFE SAFETY
A-104 SCALE: 1/8" = 1'-0"

32 TURNER ST.
 AQUARIUS PROPERTY MANAGEMENT
 PORTLAND, MAINE

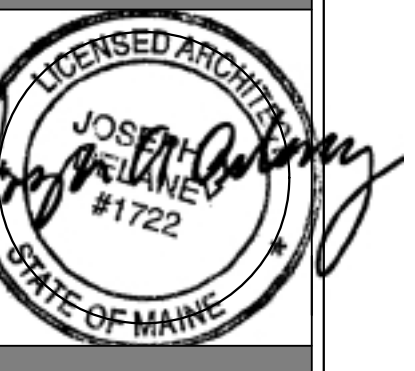

WHIPPLE — CALLENDER ARCHITECTS

136 PLEASANT AVE.
 PORTLAND, ME 04103
 P 207.715.2646
 F 207.715.3631
 www.whipplecallender.com

MARK	DATE	DESCRIPTION

DATE: PERMIT APP. 2.12.14
 CHECKED BY: JAD
 DRAWN BY: JAD
 JOB: 13-2014
 SHEET TITLE: LIFE SAFETY

A-104