

68.8ft

12 Inch set back from back boundary

Garage

23ft x 24ft
Existing Footprint

24ft


21ft

20 Inch Set back from side boundary

3 Unit Dwelling

Driveway

100ft

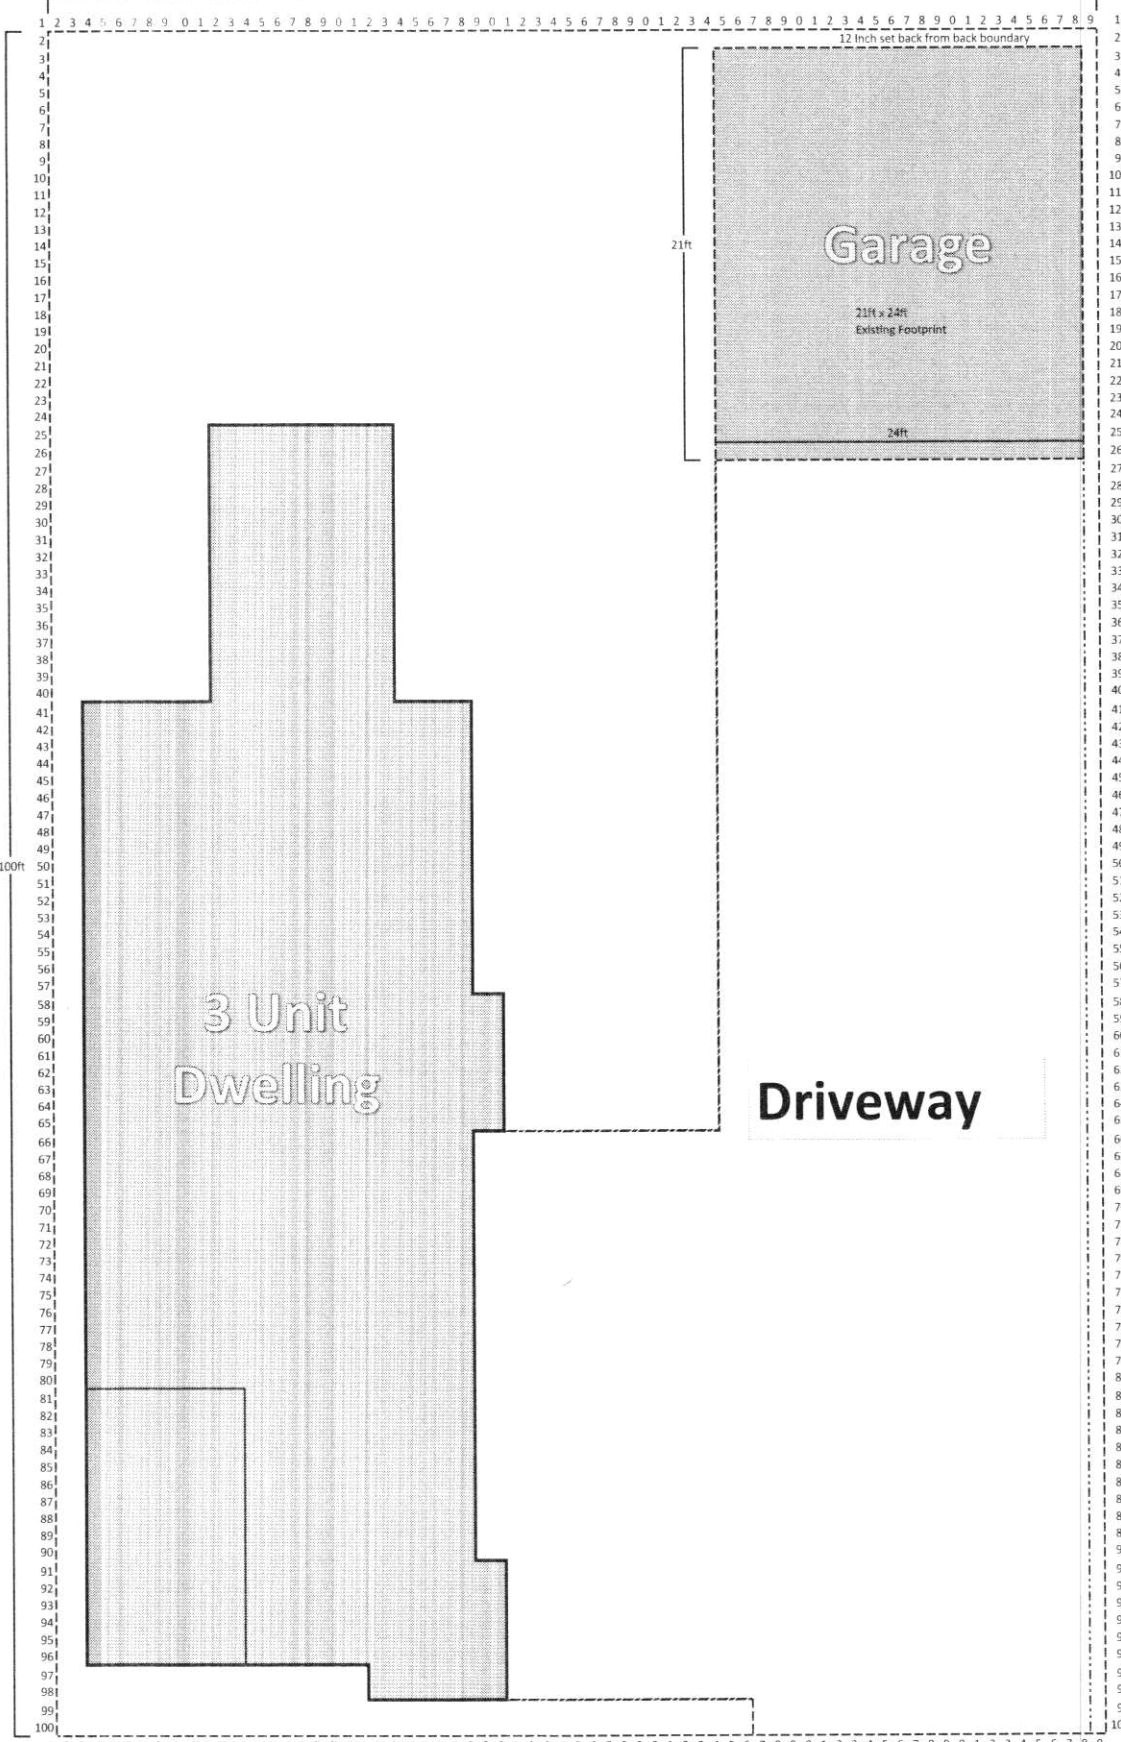

1 2 3 4 5 6 7 8 9 0 1 2 3 4 5 6 7 8 9 0 1 2 3 4 5 6 7 8 9 0 1 2 3 4 5 6 7 8 9 0 1 2 3 4 5 6 7 8 9

21
31
1 2 3 4 5 6 7 8 9 0 1 2 3 4 5 6 7 8 9 0 1 2 3 4 5 6 7 8 9 0 1 2 3 4 5 6 7 8 9