


**1 KITCHEN ELEVATIONS (BASEMENT FLOOR AT EMERSON)**

REFERENCED FROM:


SCALE: 3/8" = 1'-0"

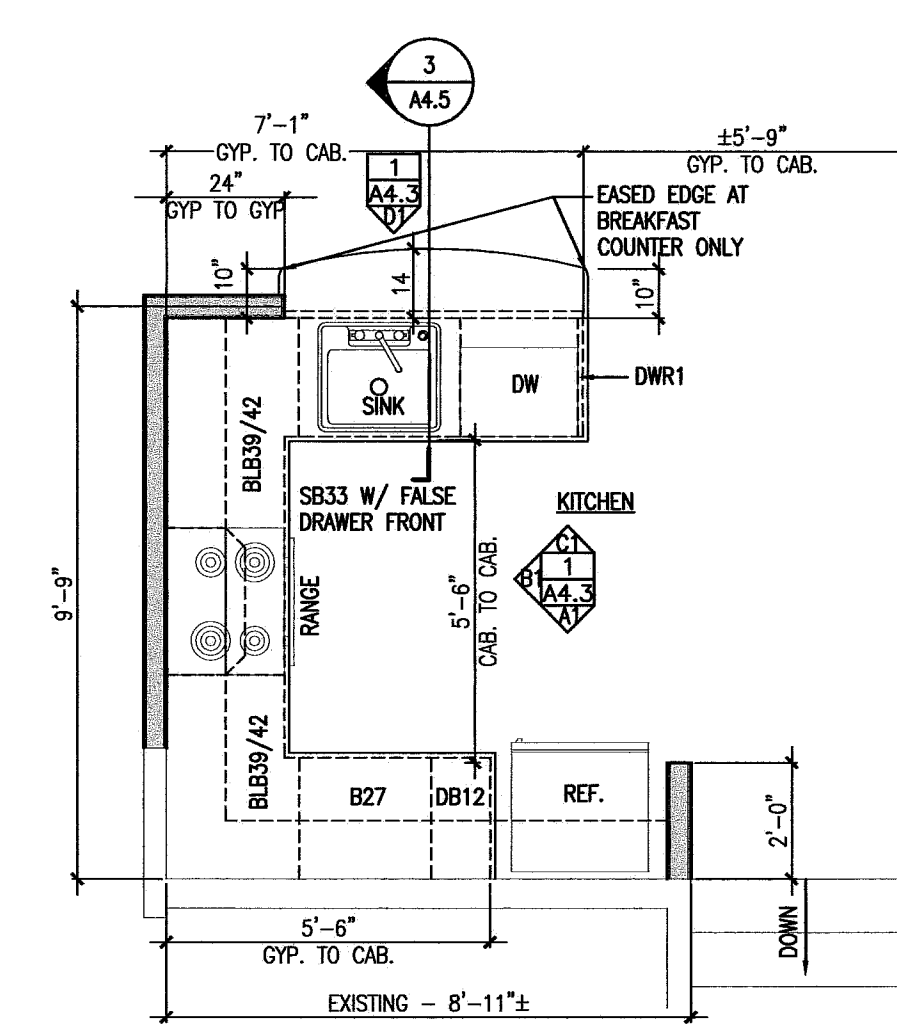

**2 KITCHEN PLAN - BASEMENT FLOOR**

REFERENCED FROM:


SCALE: 3/8" = 1'-0"

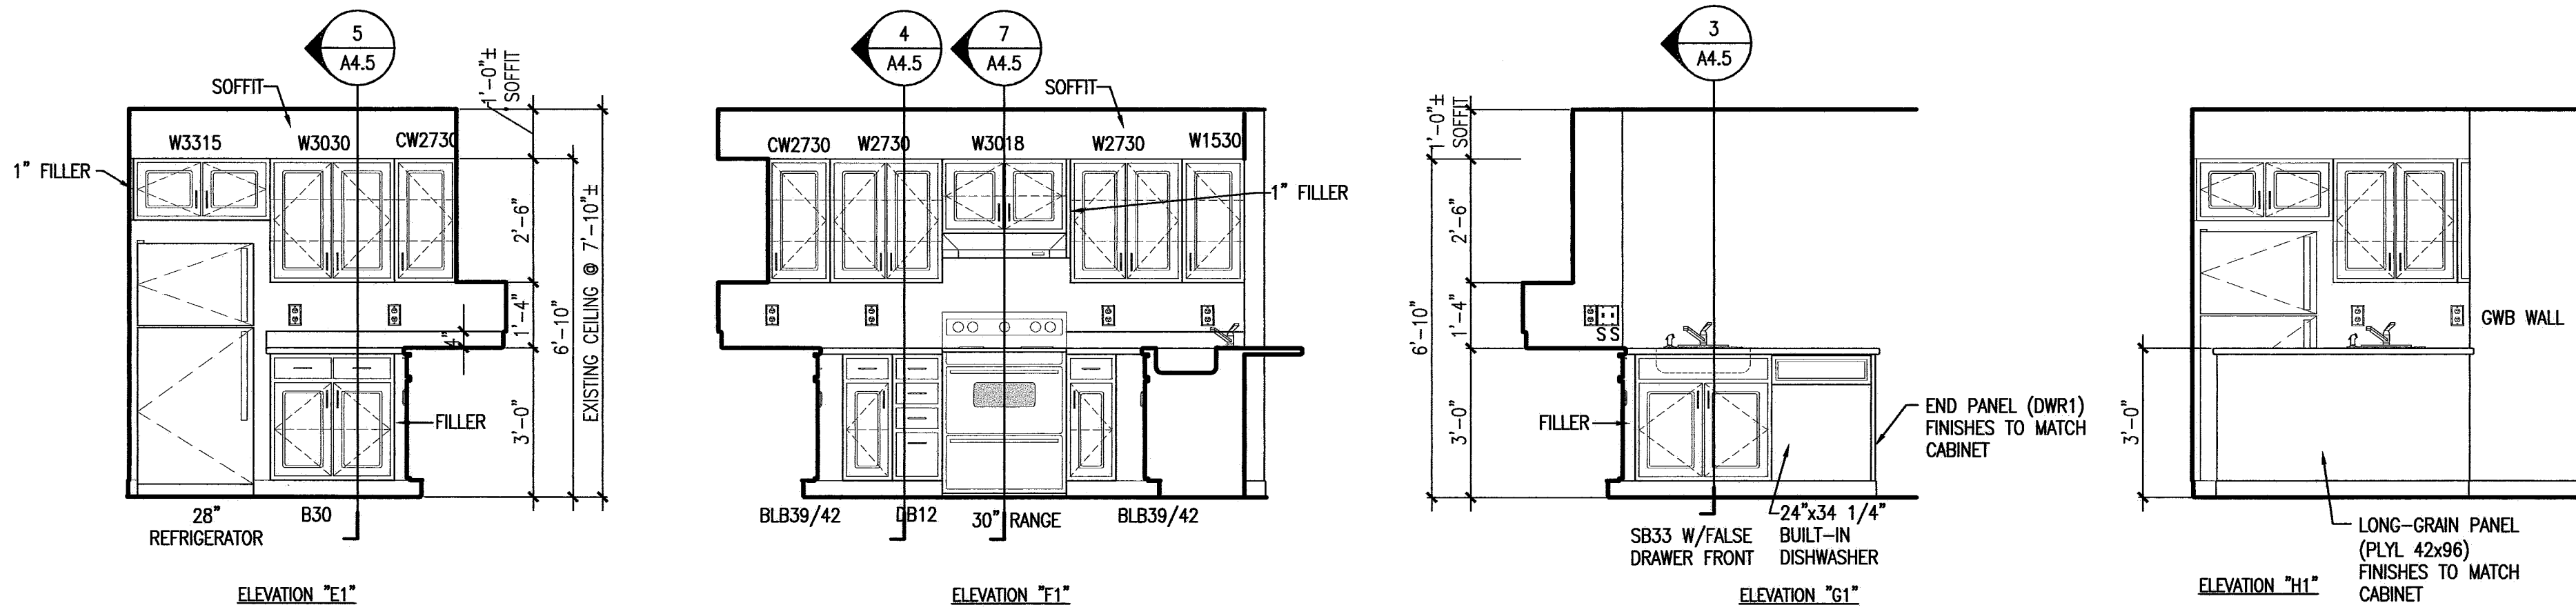

**3 KITCHEN ELEVATIONS (FIRST & SECOND FLOOR AT EMERSON)**

REFERENCED FROM:


SCALE: 3/8" = 1'-0"

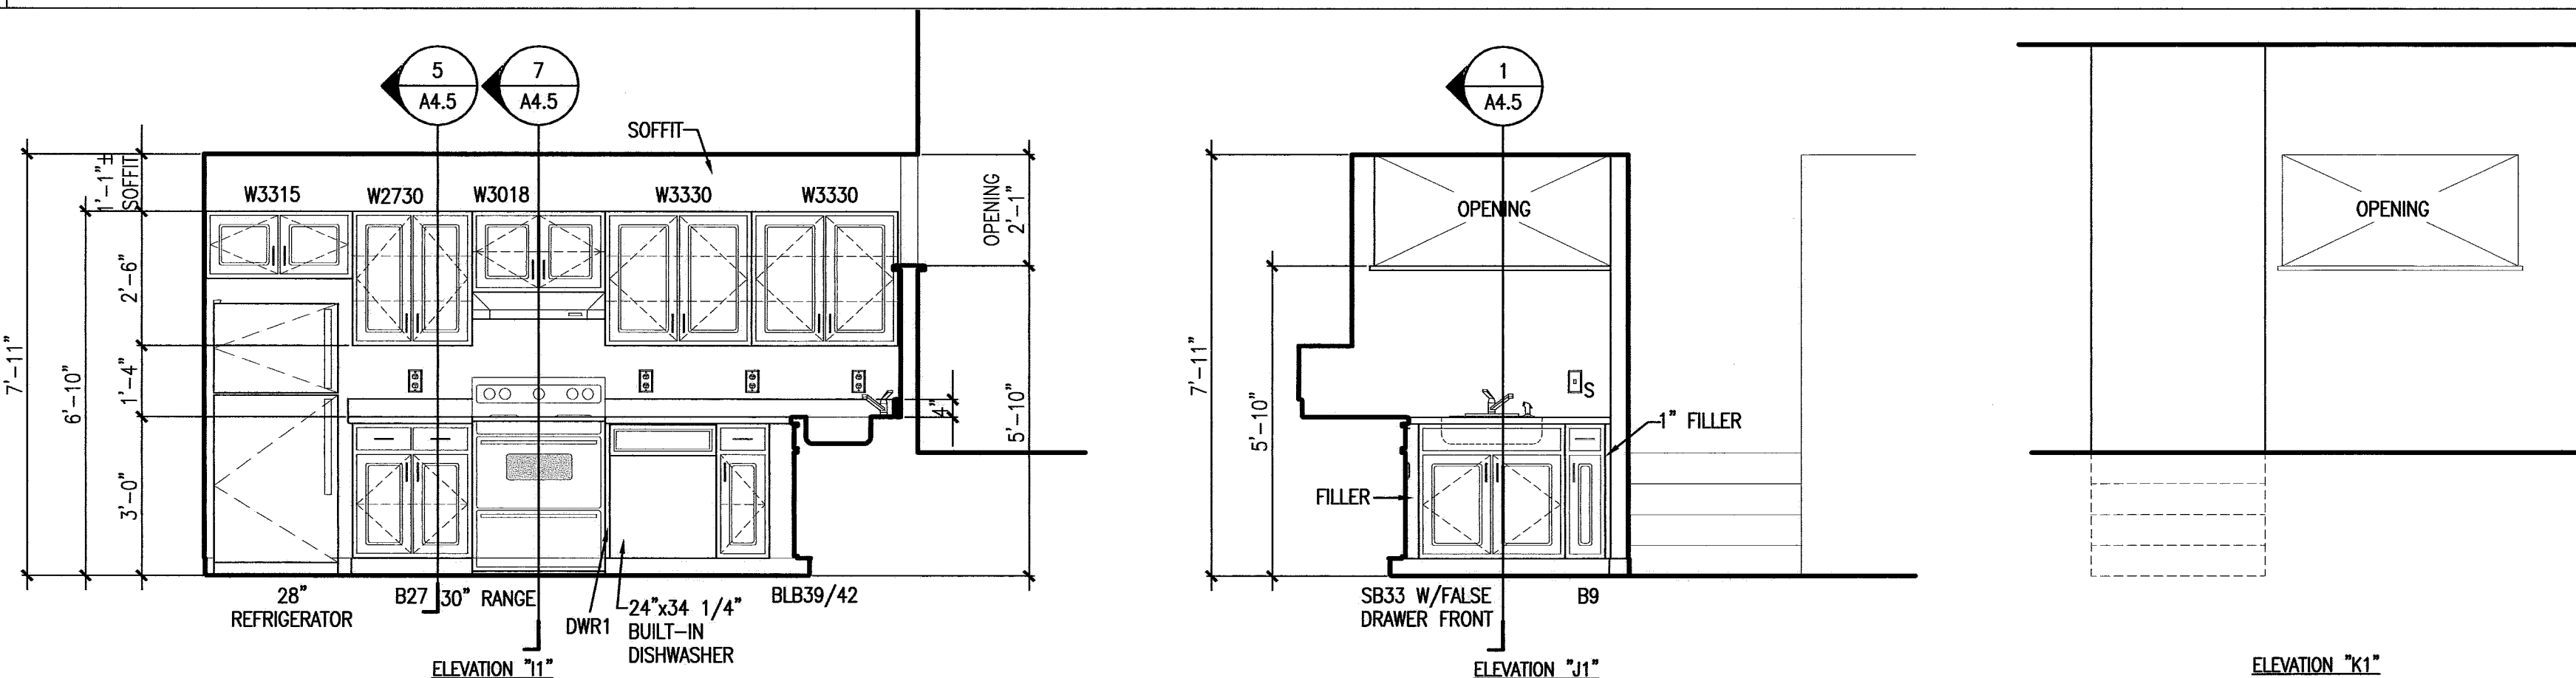

**5 KITCHEN ELEVATIONS (FIRST & SECOND FLOOR AT EMERSON)**

REFERENCED FROM:

SCALE: 3/8" = 1'-0"

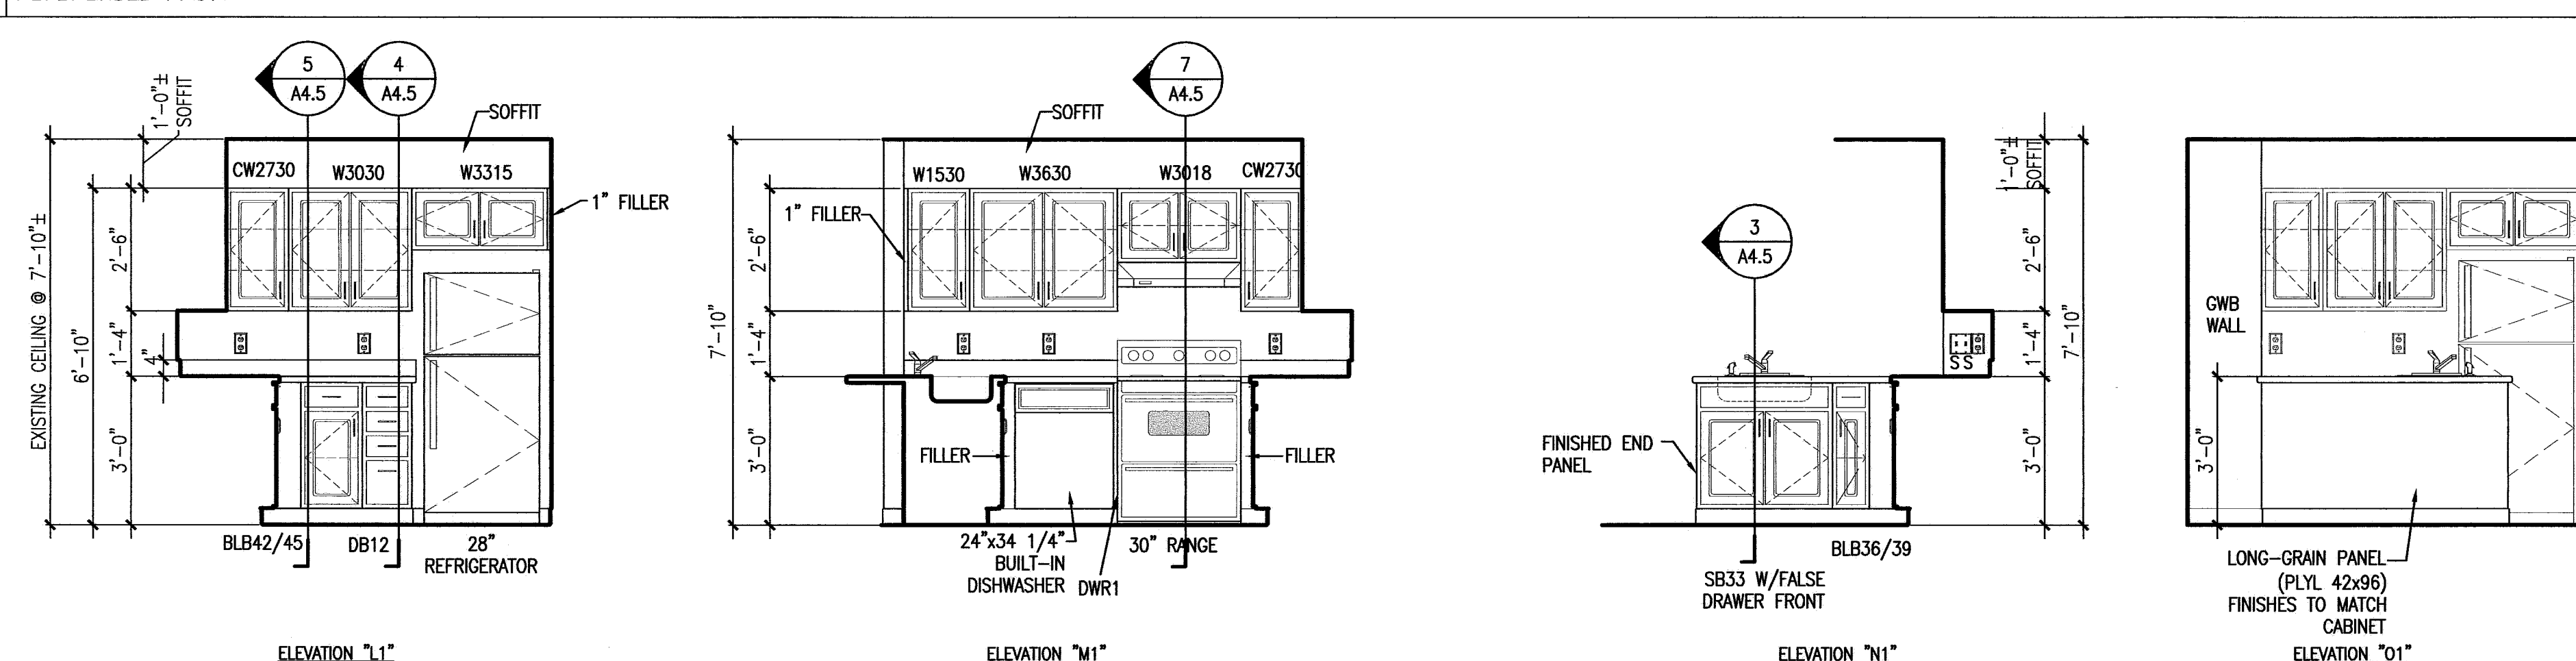

**7 KITCHEN ELEVATIONS (FIRST & SECOND FLOOR AT EMERSON)**


REFERENCED FROM:

SCALE: 3/8" = 1'-0"

**4 KITCHEN PLAN - 1ST & 2ND FLOOR**

REFERENCED FROM:


SCALE: 3/8" = 1'-0"

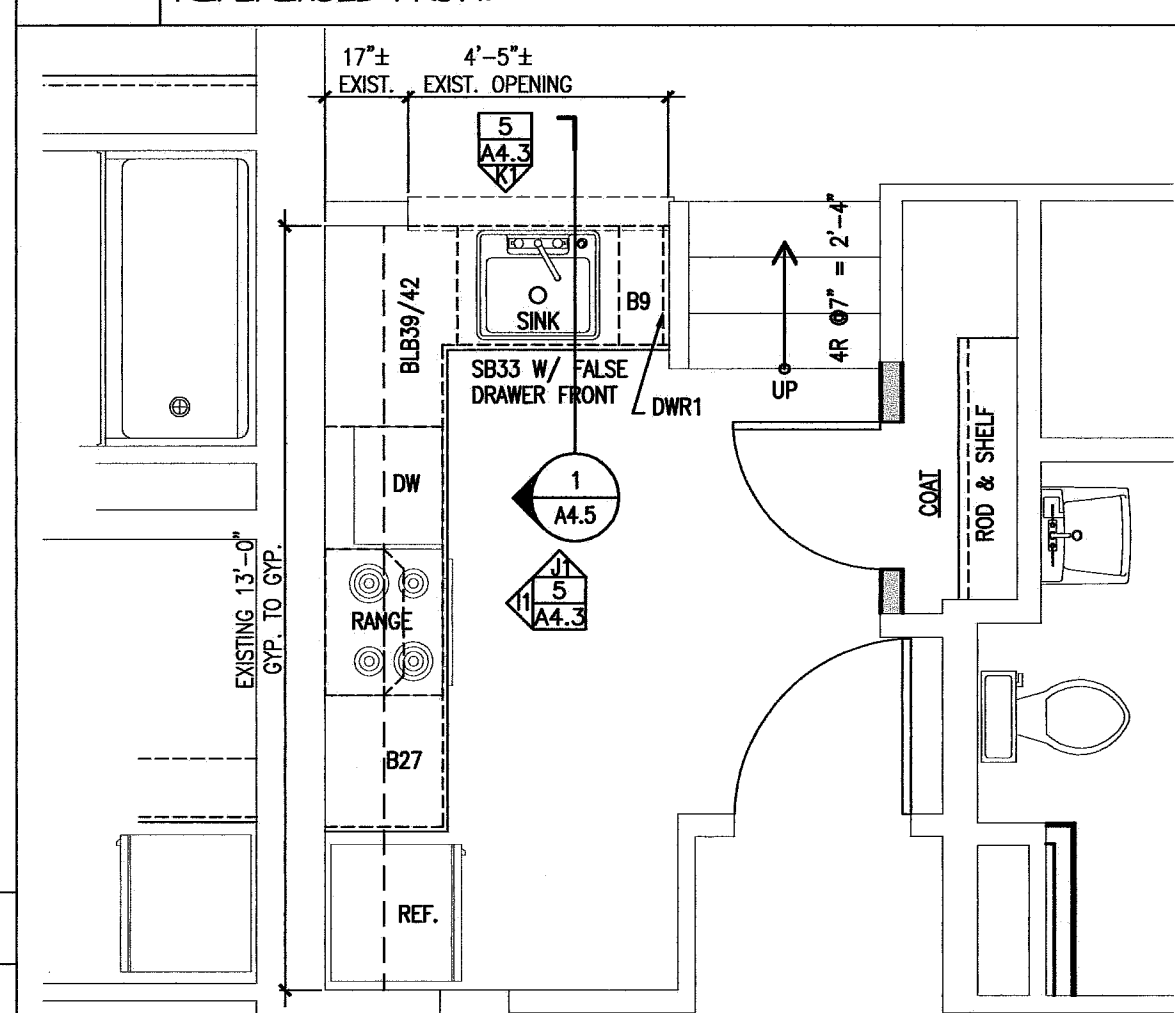

**6 KITCHEN PLAN - 1ST & 2ND FLOOR**

REFERENCED FROM:

SCALE: 3/8" = 1'-0"

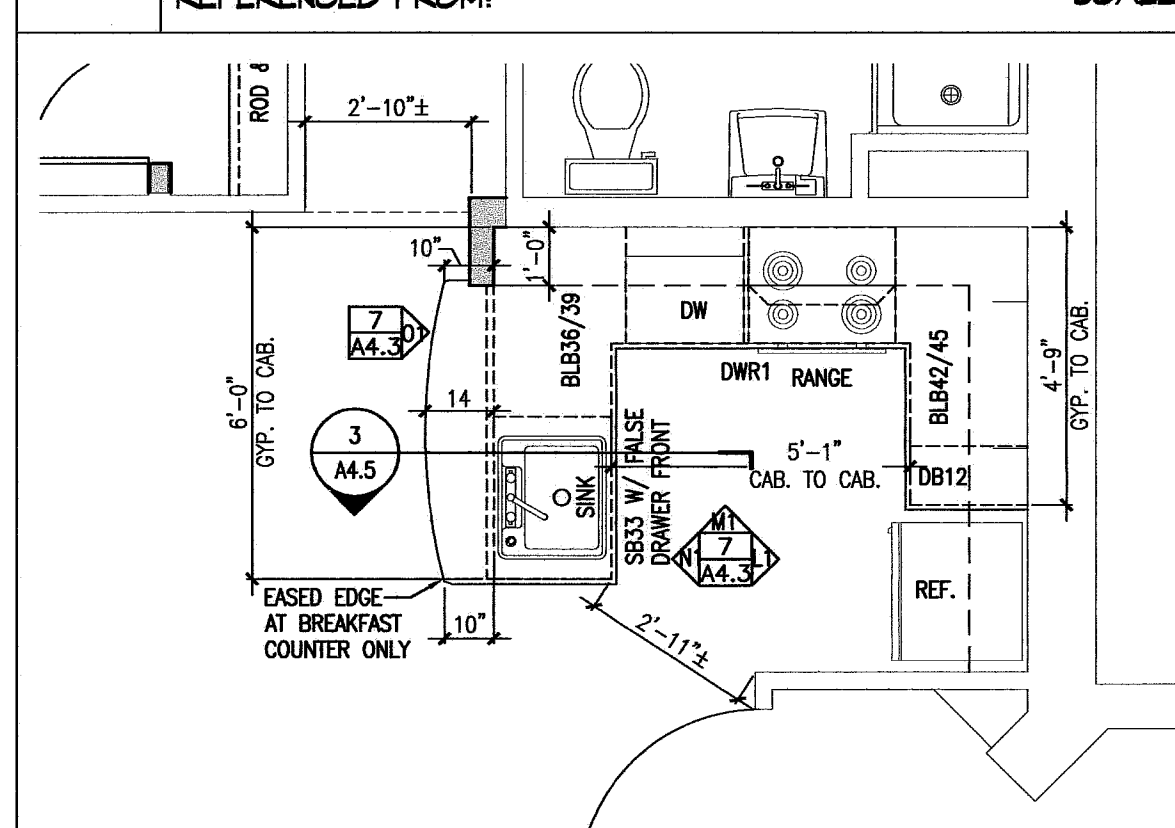

**8 KITCHEN PLAN - 1ST & 2ND FLOOR**

REFERENCED FROM:

SCALE: 3/8" = 1'-0"

**CWS**  
**CWS Architects**  
 Architecture  
 Space Planning  
 Value Design  
 434 Cumberland Avenue  
 Portland, ME 04101  
 Phone: (207)774-4441  
 Fax: (207)774-4016  
 www.CWSArch.com

REGISTERED ARCHITECT  
 BENEDICT B. WALTER  
 NOV 1987  
 STATE OF MAINE

Owner:  
**Avesta Munjoy Commons, LP.**  
 307 Cumberland Ave.  
 Portland, Maine 04101  
 TEL. 207-553-7780

Client:

**Munjoy Commons Apartments**  
 Portland, Maine

Project No: 07429

Drawing Title:  
**EMERSON INTERIOR ELEVATIONS**

Scale: 3/8" = 1'-0"  
 Date: August 28, 2009

Revisions:

Drawing Number:  
**EMERSON A4.3**