


**NOTES:**  
1. ELEVATOR DOORS: INSIDE FACE OF DOOR LEAF TO BE MAX. 3" OFF INSIDE FACE OF FINISHED HOISTWAY - TO SUIT ELEVATOR INSTALLATION. VERIFY WITH ELEVATOR SUPPLIER

**1 2ND. FLOOR**  
SCALE: 1/4" = 1'-0"

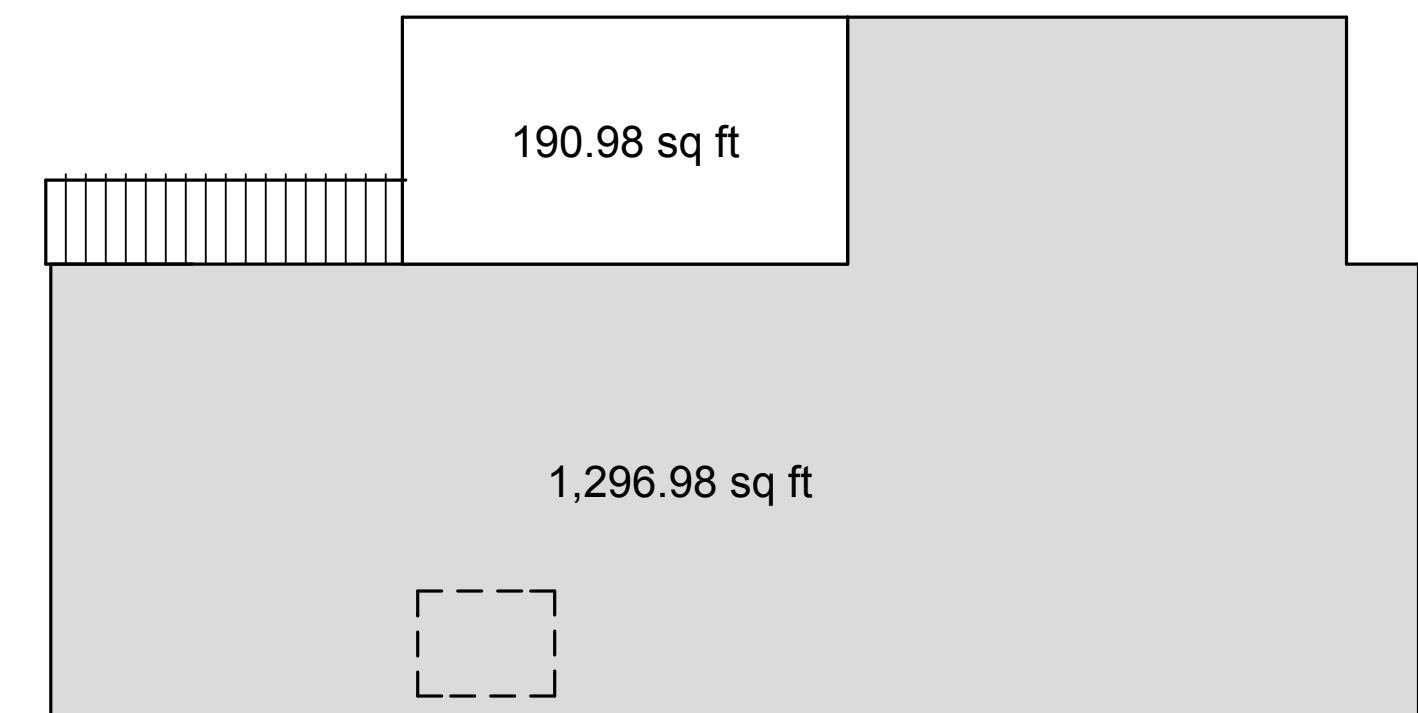

**2 GROSS AREA**  
SCALE: 1/8" = 1'-0"



**ISSUED FOR PERMIT  
NOT FOR CONSTRUCTION**