



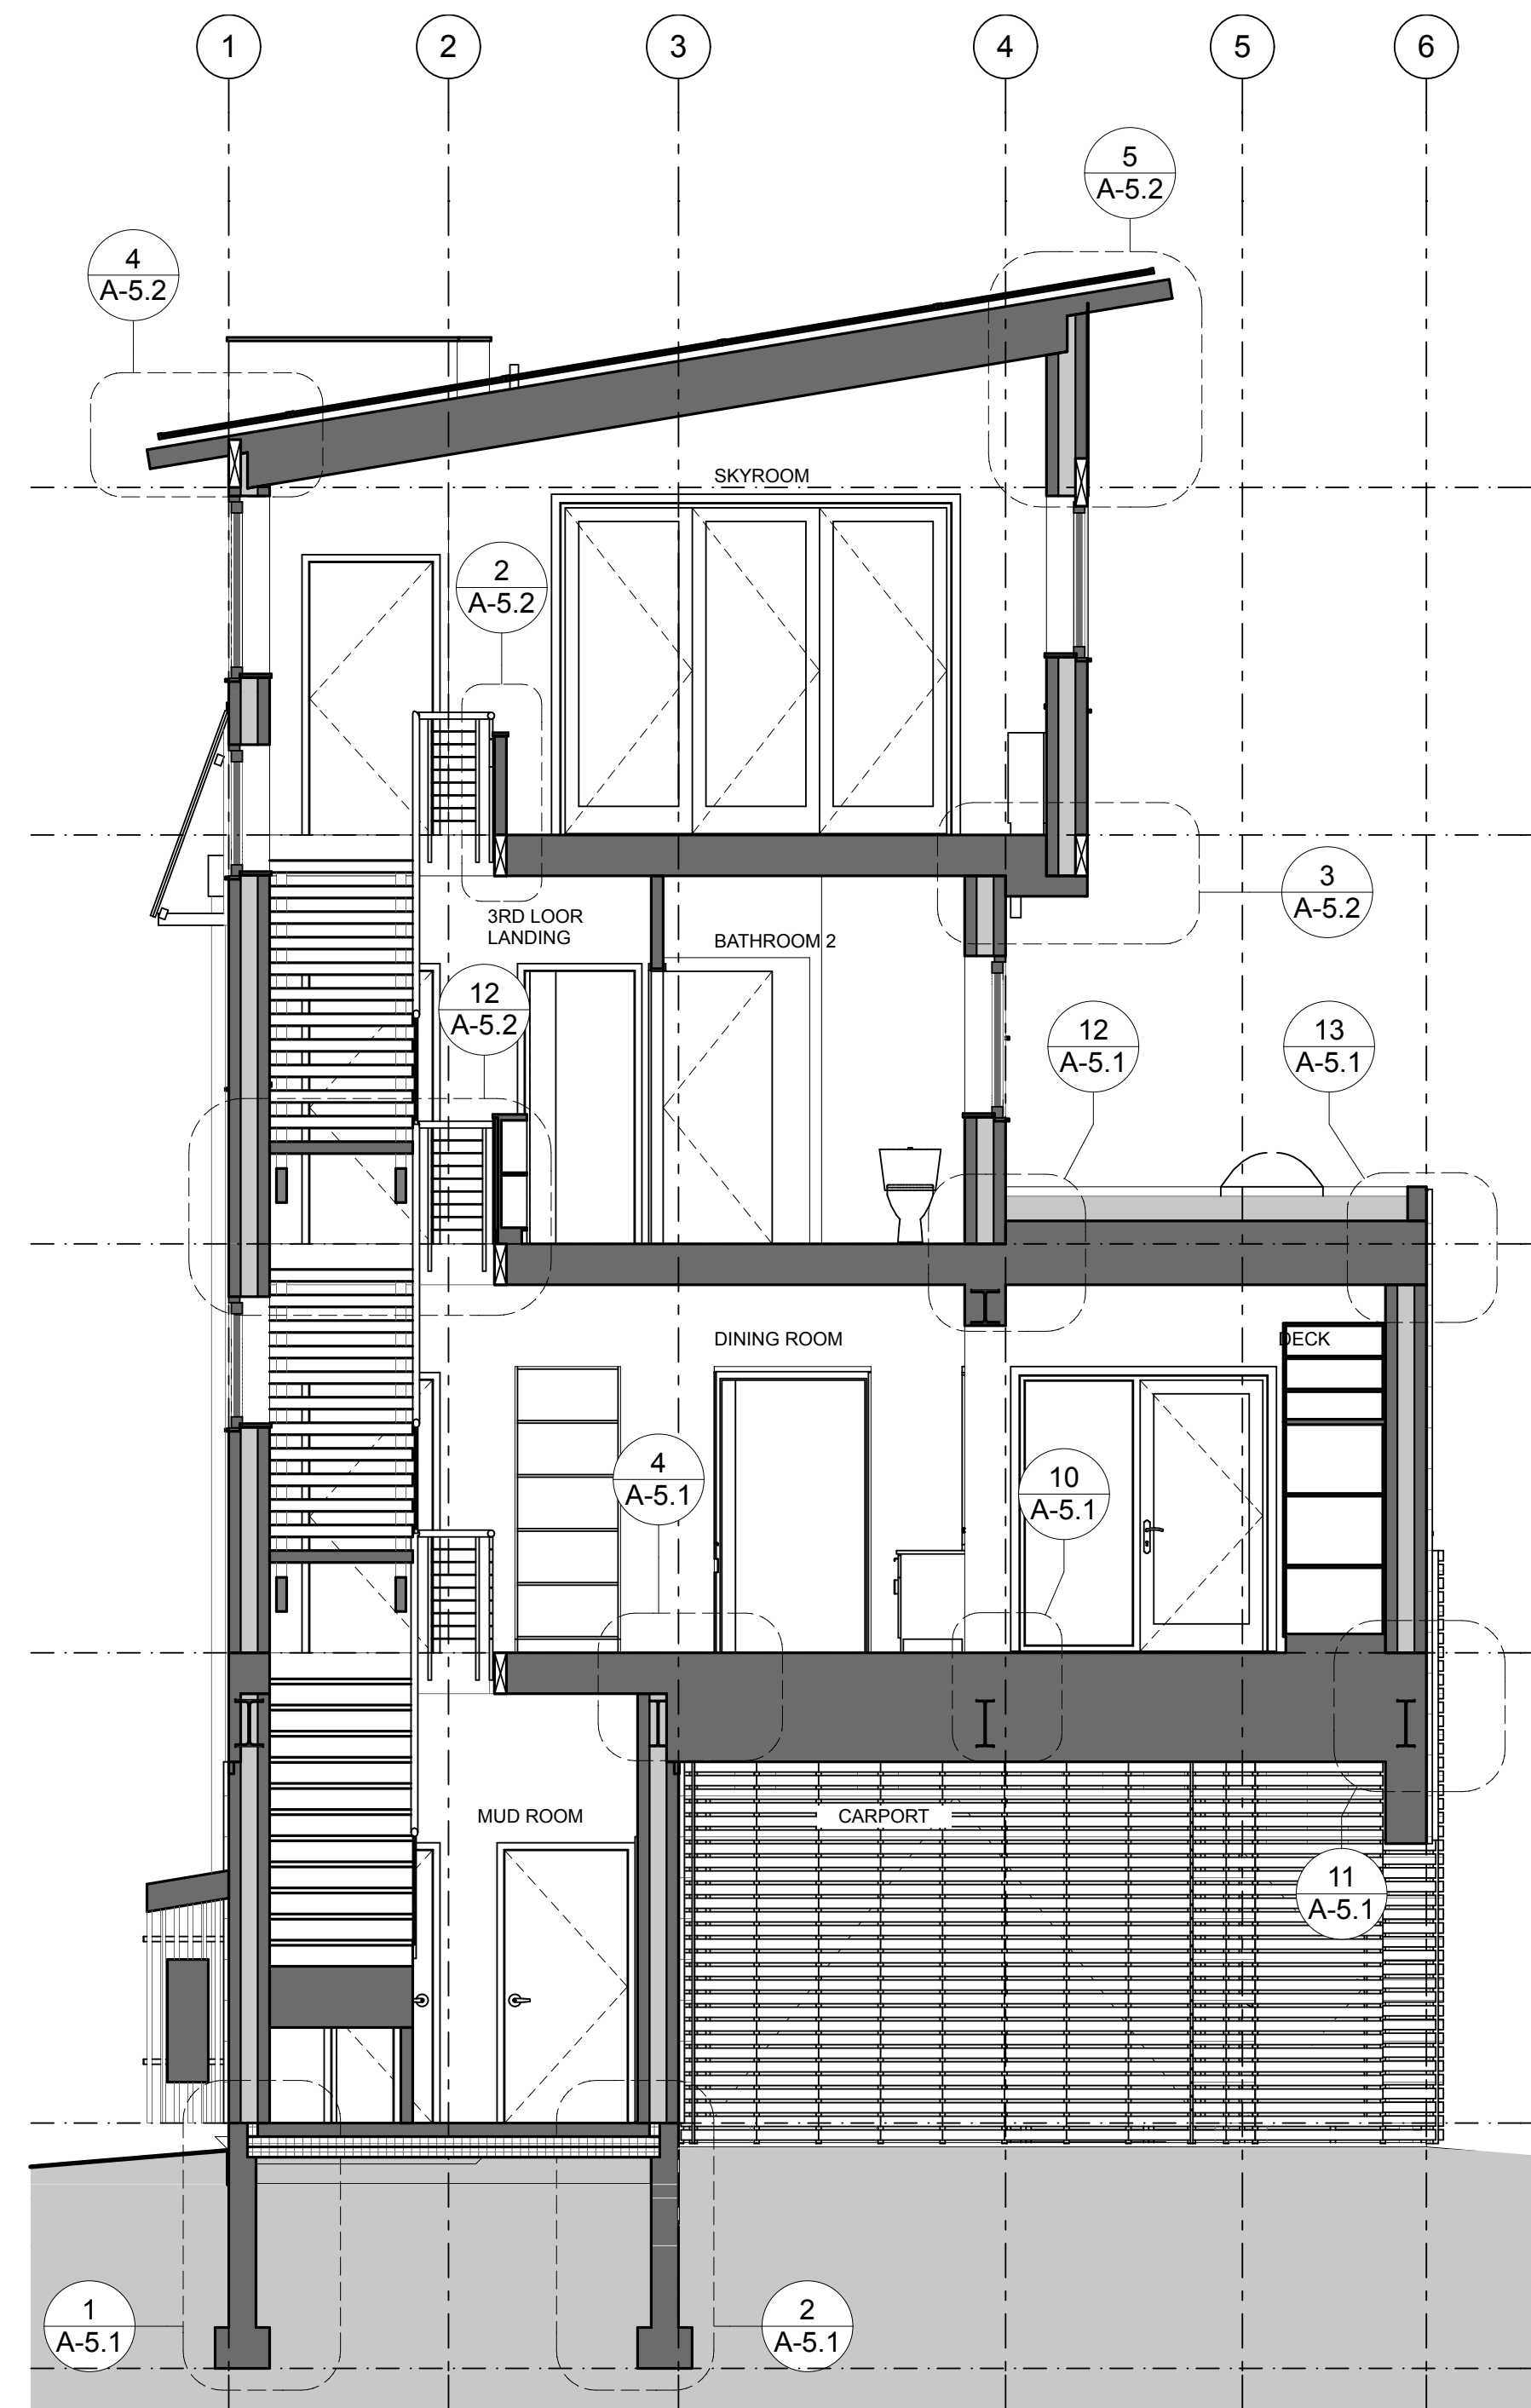

**1** SHORT SECTION - AT STAIR LANDING & 2ND FLOOR DECK  
SCALE: 1/4" = 1'-0"



**2** SHORT SECTION - AT STAIR VOID

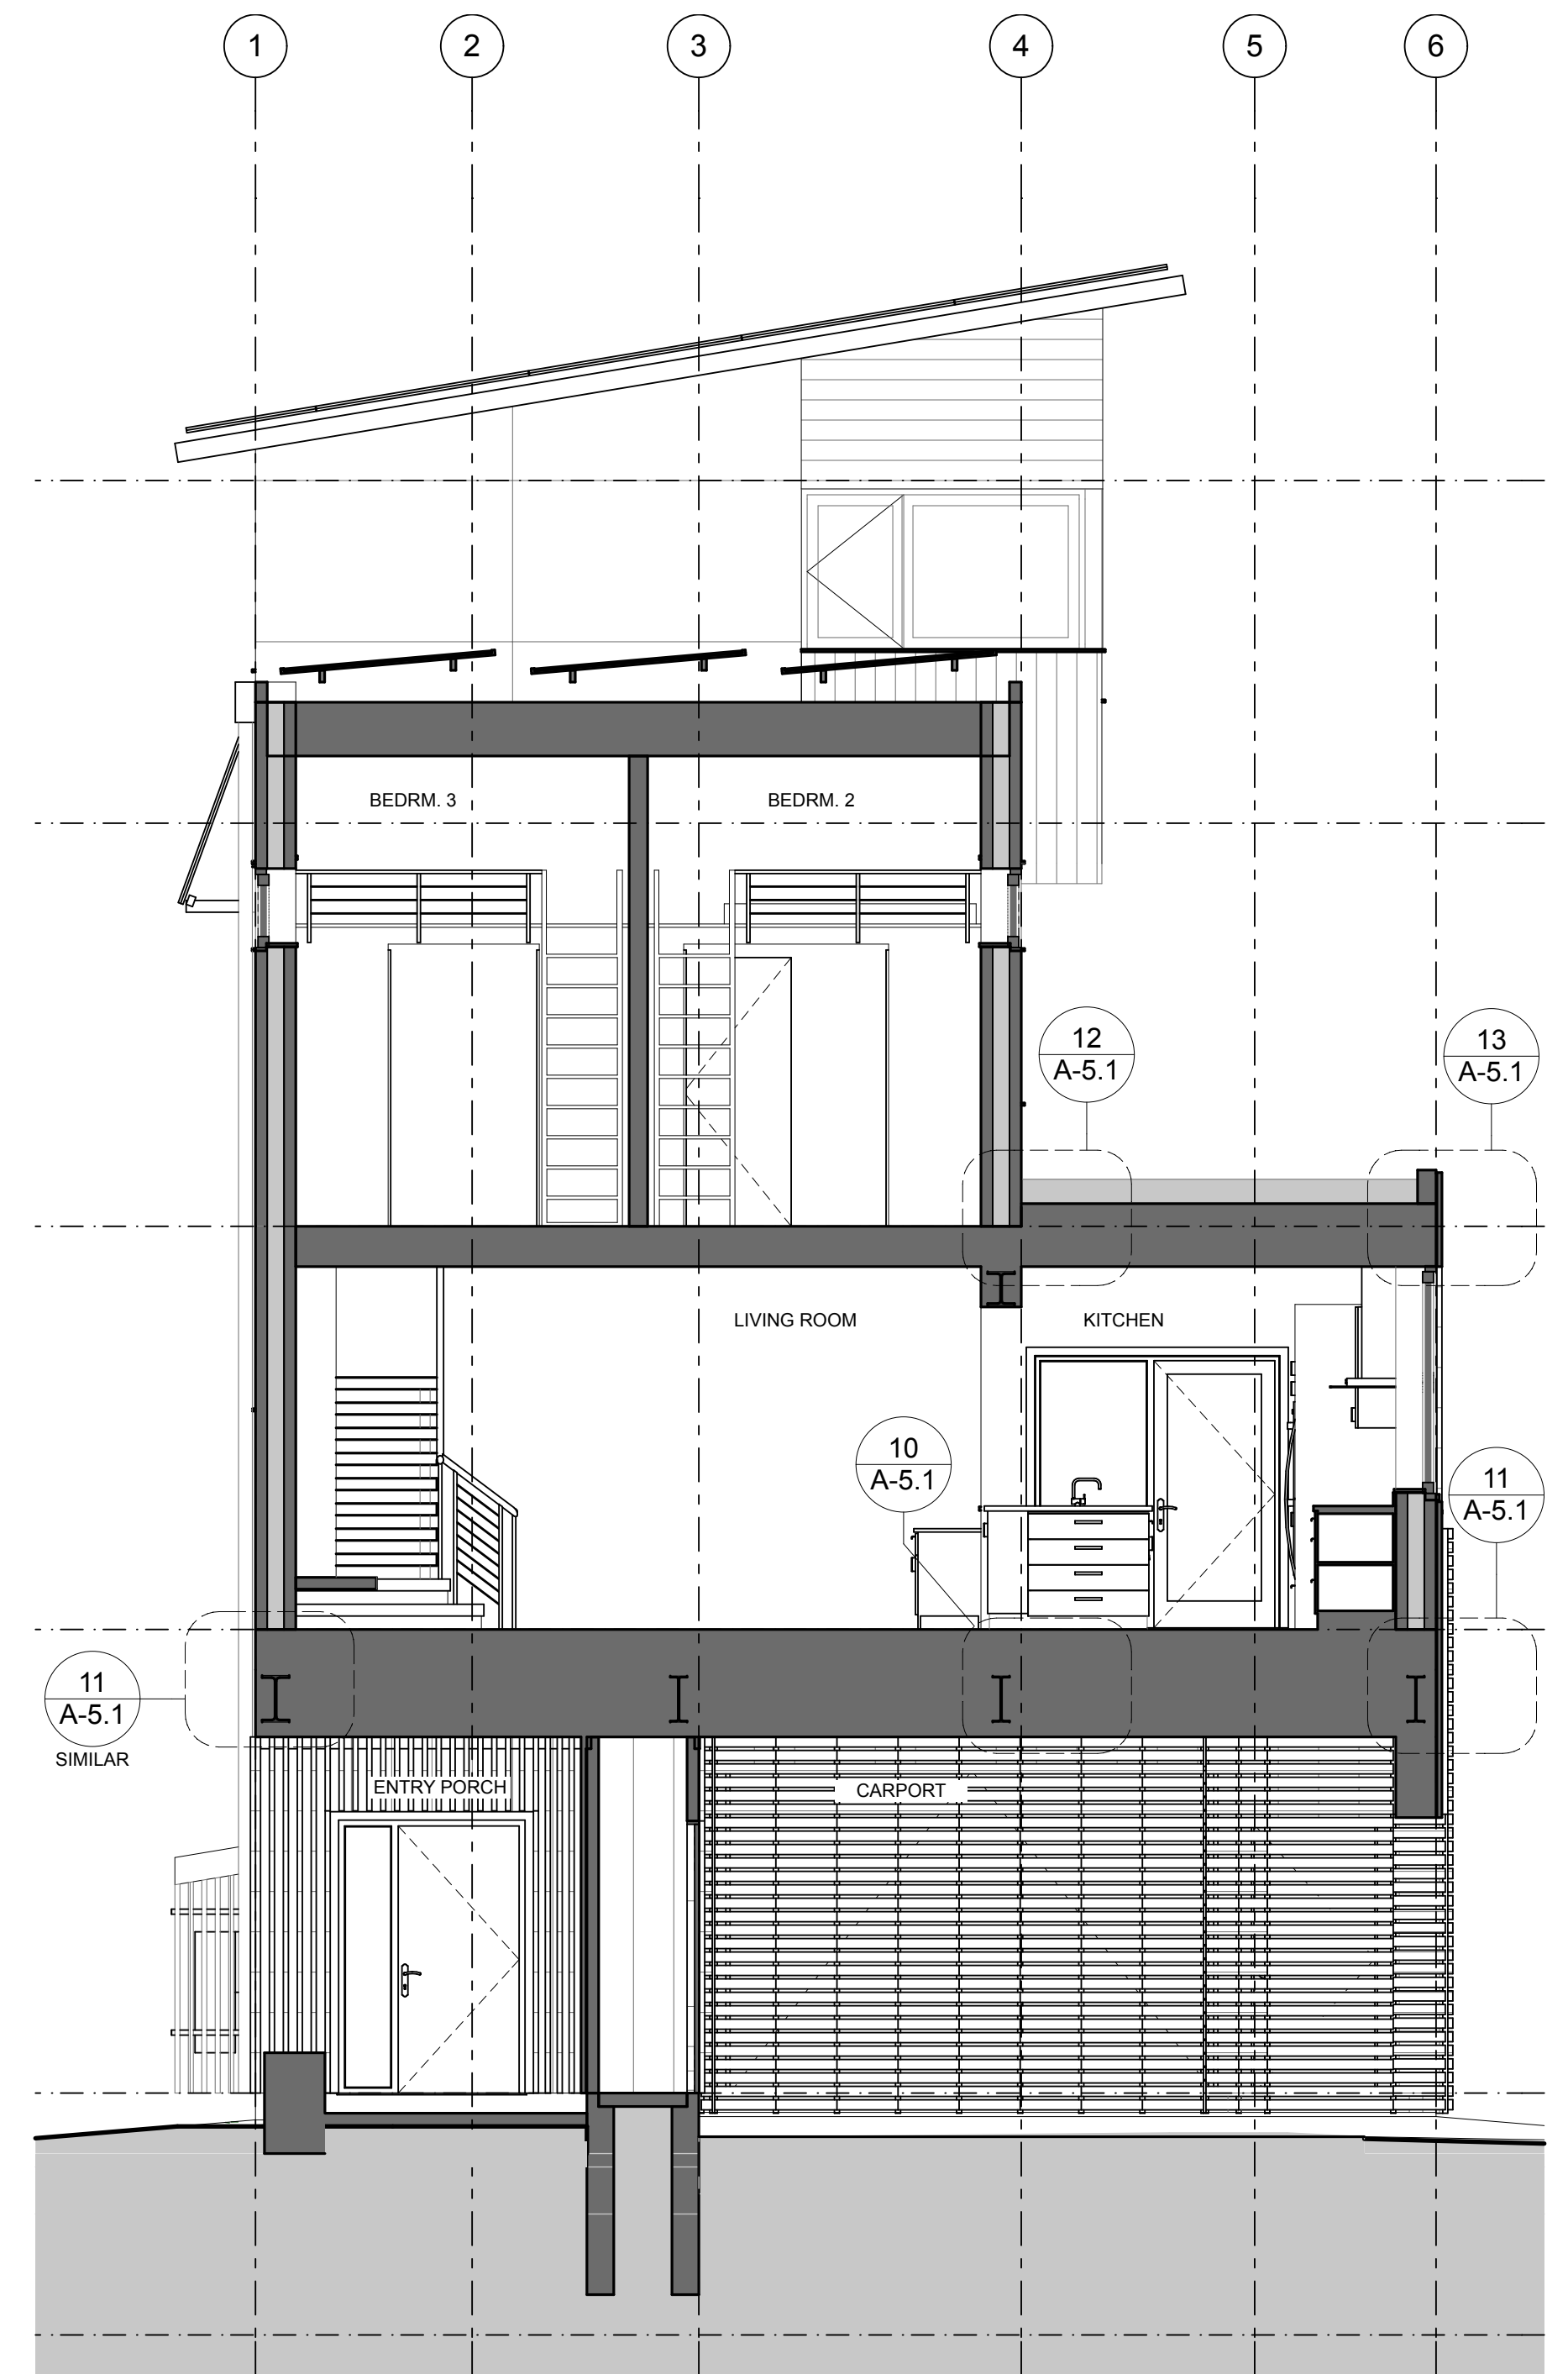

**3** SHORT SECTION - AT ENTRY PORCH & KITCHEN