


ISSUED FOR PERMIT NOT FOR CONSTRUCTION CRAIG BRAMLEY & KIN 71 Quebec Street, Portla

Project: NEW HOUSE, FO

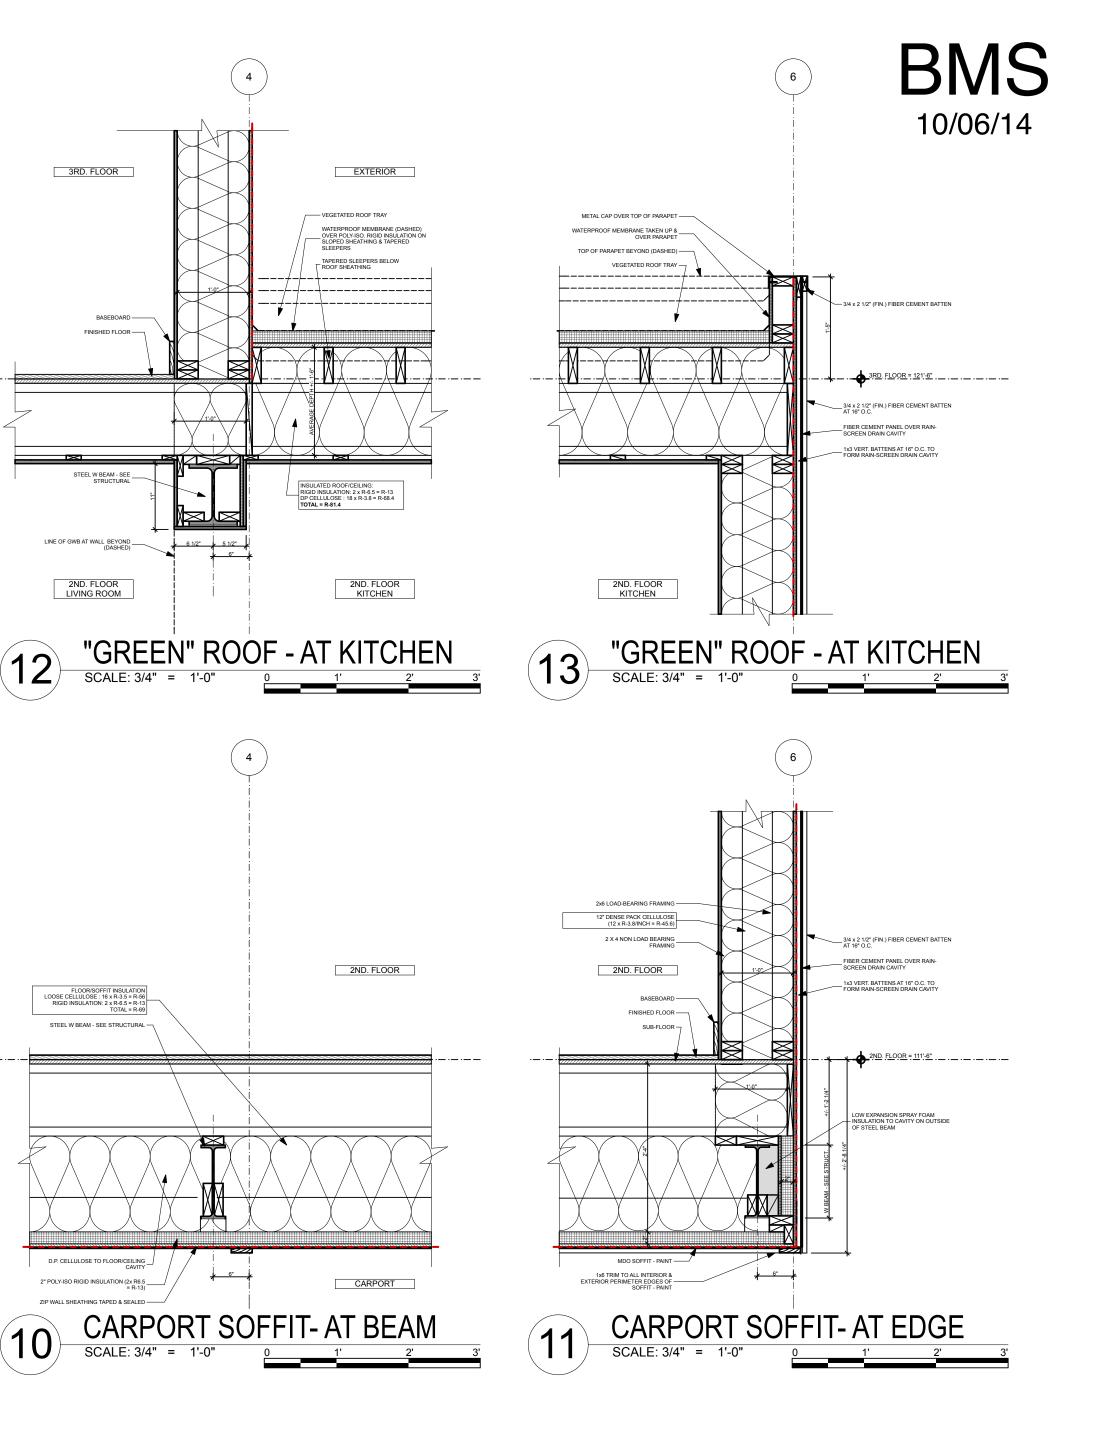

FOR (im Simmons, at rtland, ME 04101	Drawing: TYPICAL DETAILS - EXTERIOR SHELL			
	Scale:		Drawn by: RTL	_
	Date:	october 06	Revised:	_ A-5.I