

**BRAMLEY-SIMMONS
RESIDENCE**

71 QUEBEC STREET
PORTLAND, ME

csia
cowles studio | landscape architecture
45 Center Street, Yarmouth, Maine 04096
207.415.4332 www.cowles-studio.com

Consultants:
SURVEYOR:
Nademi Land Surveys, Inc.
918 Brighton Ave.
Portland, ME 04102
207-878-7870
ARCHITECT:
Kaplan-Thompson Architects
424 Fore Street
Portland, ME 04101
207-842-2888
CONTRACTOR:
Redfern Properties
P.O. Box 8816
Portland, ME 04104
207-221-5746

Drawing Set:

Date Revision

Drawing Set:

PERMIT DRAWINGS

Drawn:

TC

Checked:

Approved:

Drawing Title:

SITE DETAILS

Job Number:


File:

Date: 10-3-2014 Scale: AS SHOWN

Drawing Number:


L-4.0

© 2014 COWLES STUDIO

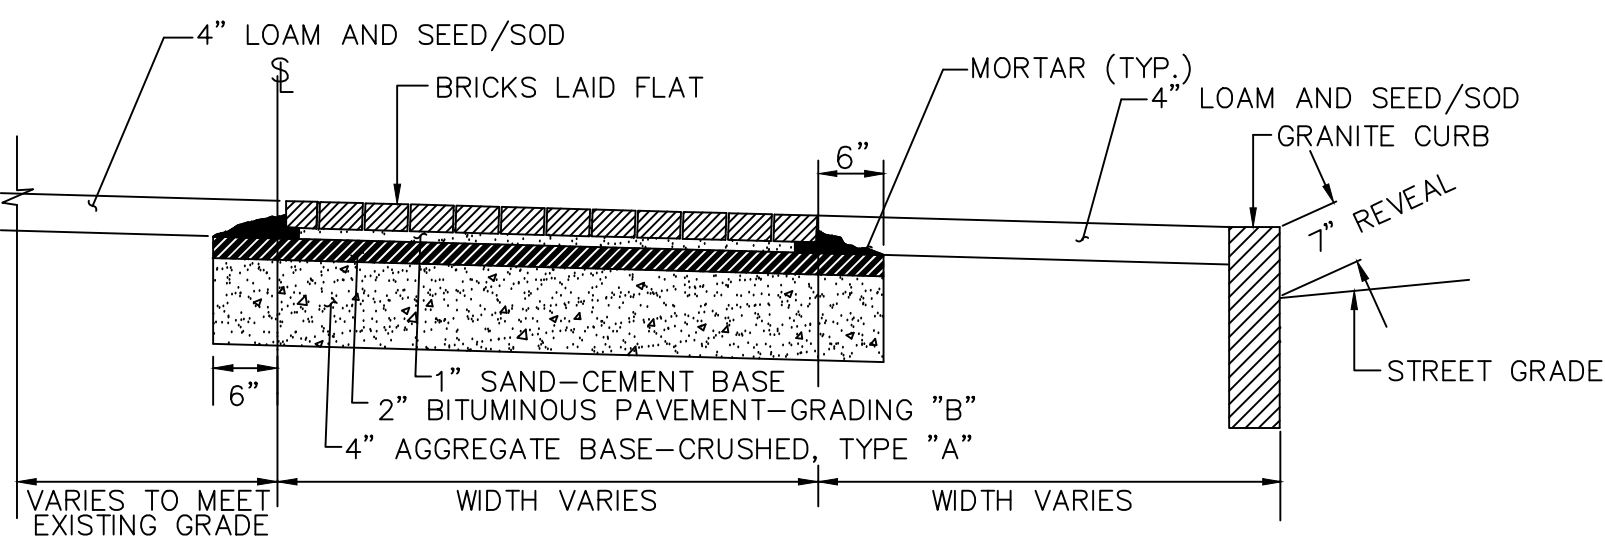

**SECTION
BRICK SIDEWALK DETAIL**


NOT TO SCALE

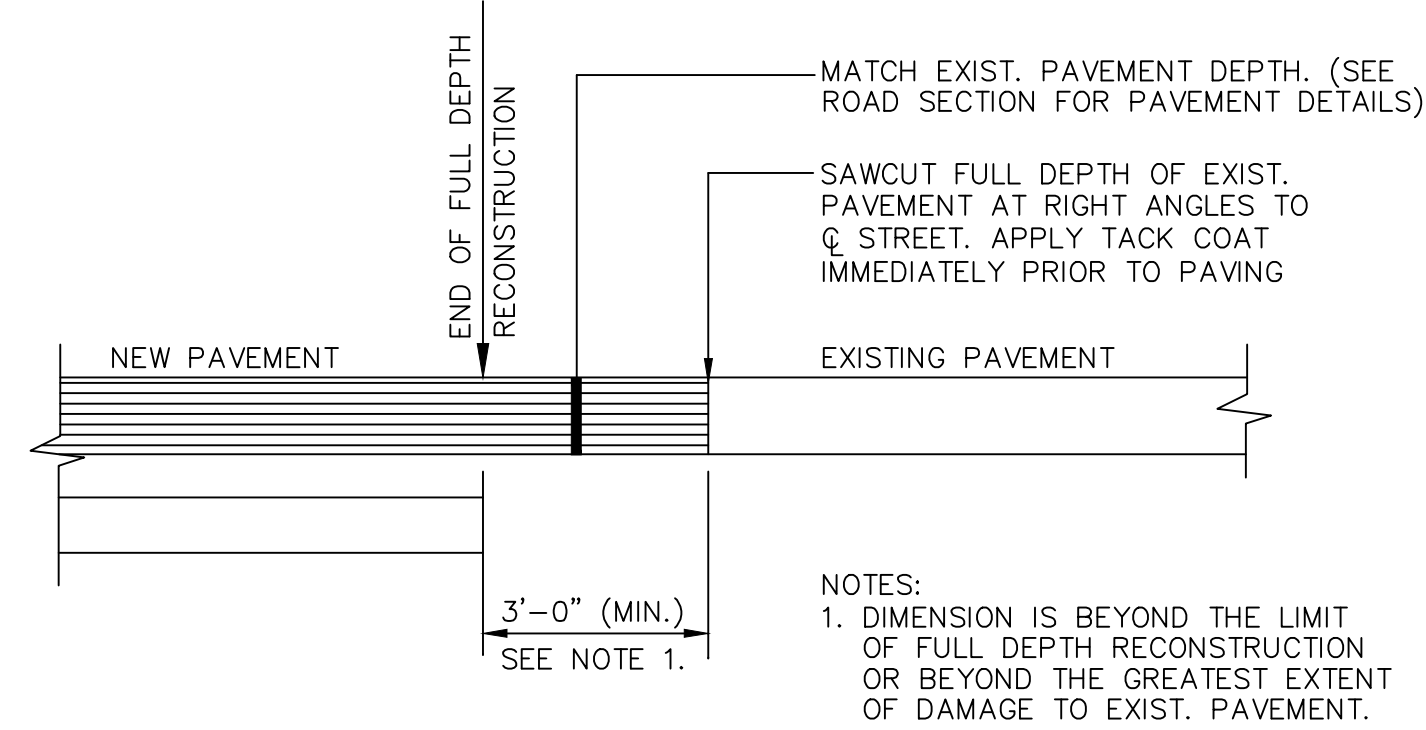

PAVEMENT CUTTING & MATCHING DETAIL


NOT TO SCALE

NOTE:
BORDER COURSE OF BRICK
SHALL BE MORTARED
TO PAVEMENT BASE.

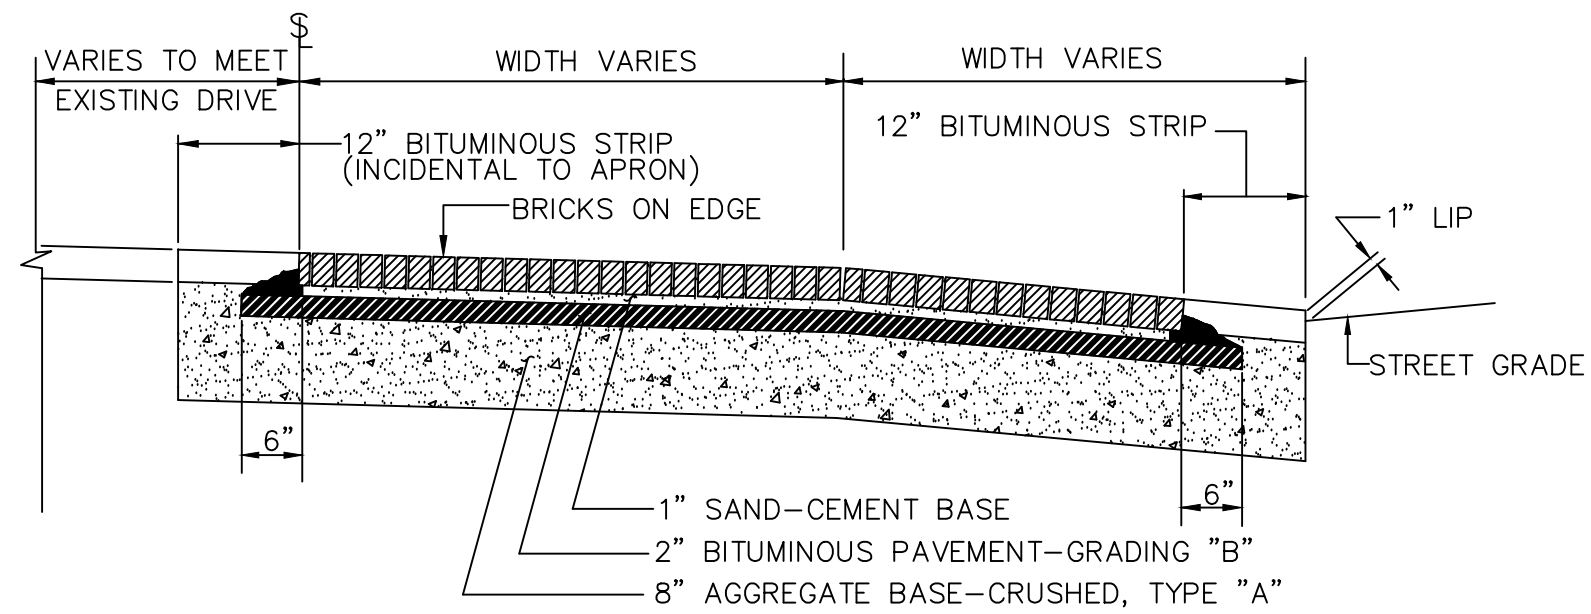

**SECTION
BRICK DRIVEWAY APRON DETAIL**


NOT TO SCALE

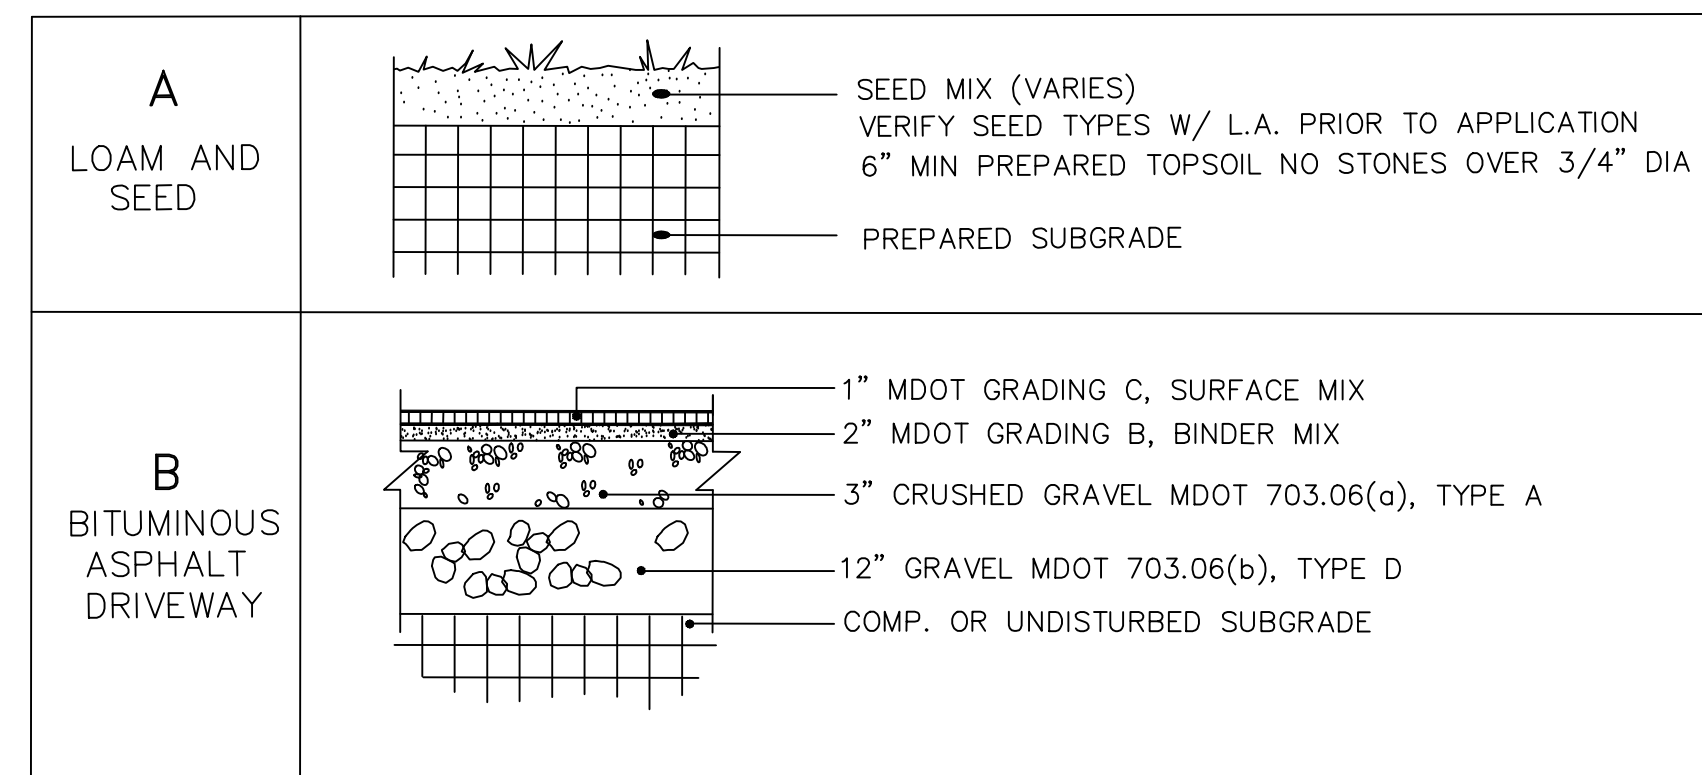

NOTE: ALL COURSE MATERIALS REFLECT THICKNESS AFTER FINAL COMPACTION.


SCHEDULE OF SURFACES DETAIL

NOT TO SCALE

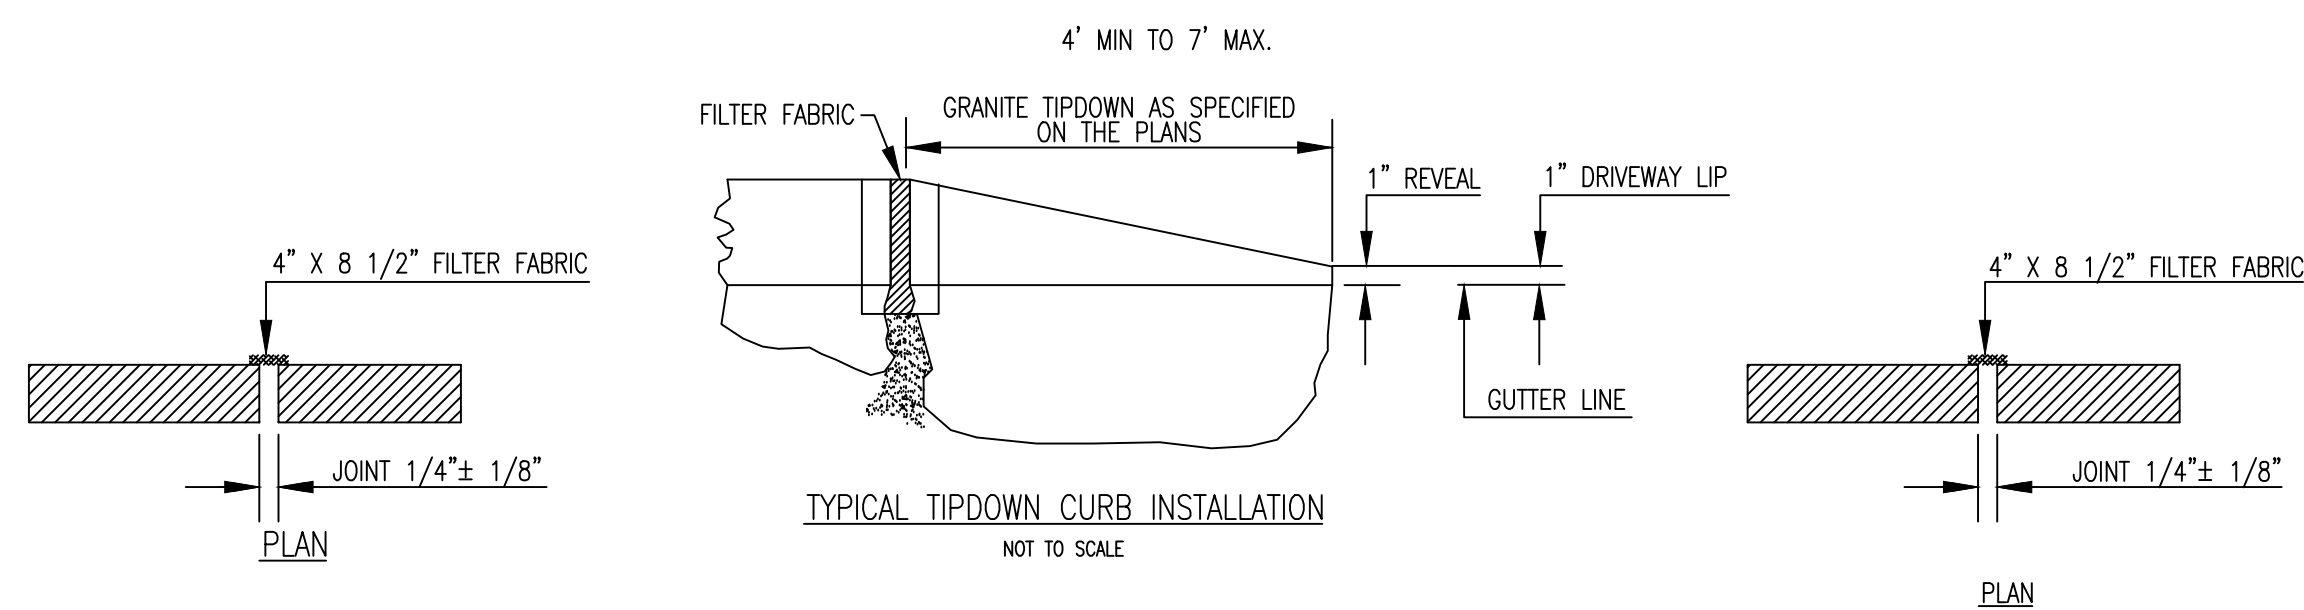

TYPICAL TIPDOWN CURB INSTALLATION

NOT TO SCALE

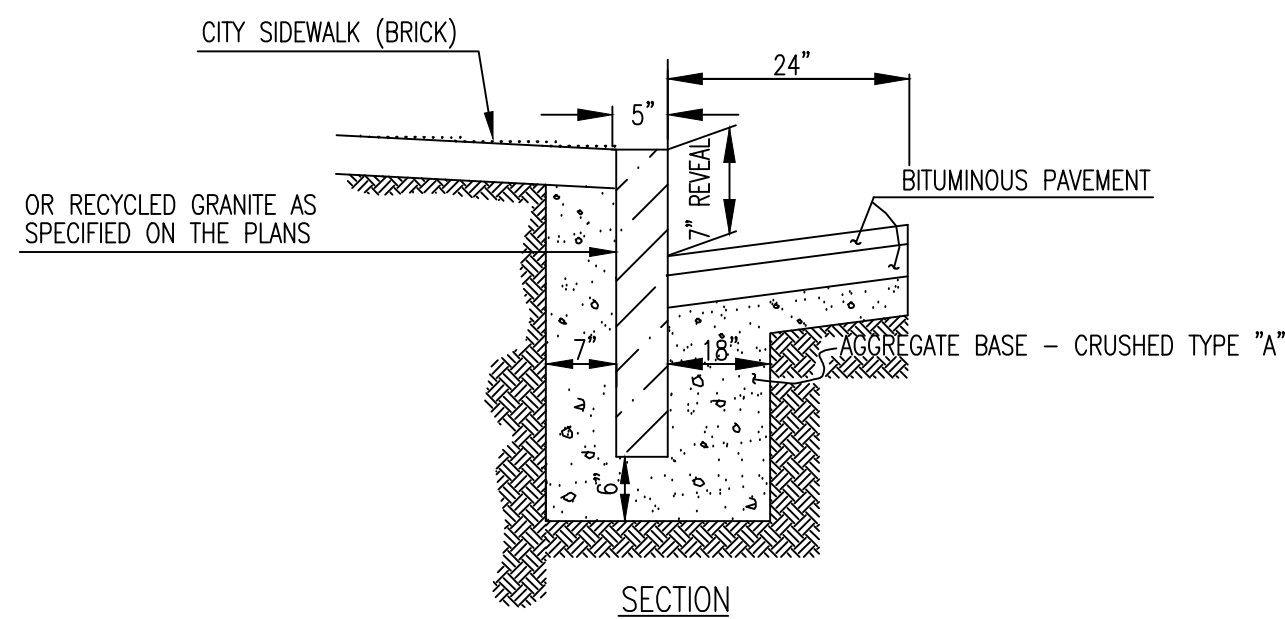

**SECTION
CURB REPLACEMENT DETAIL**

NOT TO SCALE

GRANITE CURB INSTALLATION DETAIL

NOT TO SCALE

NOT FOR CONSTRUCTION