




Reviewed for Code Compliance  
Inspections Division  
Approved with Conditions

Date: 12/17/14

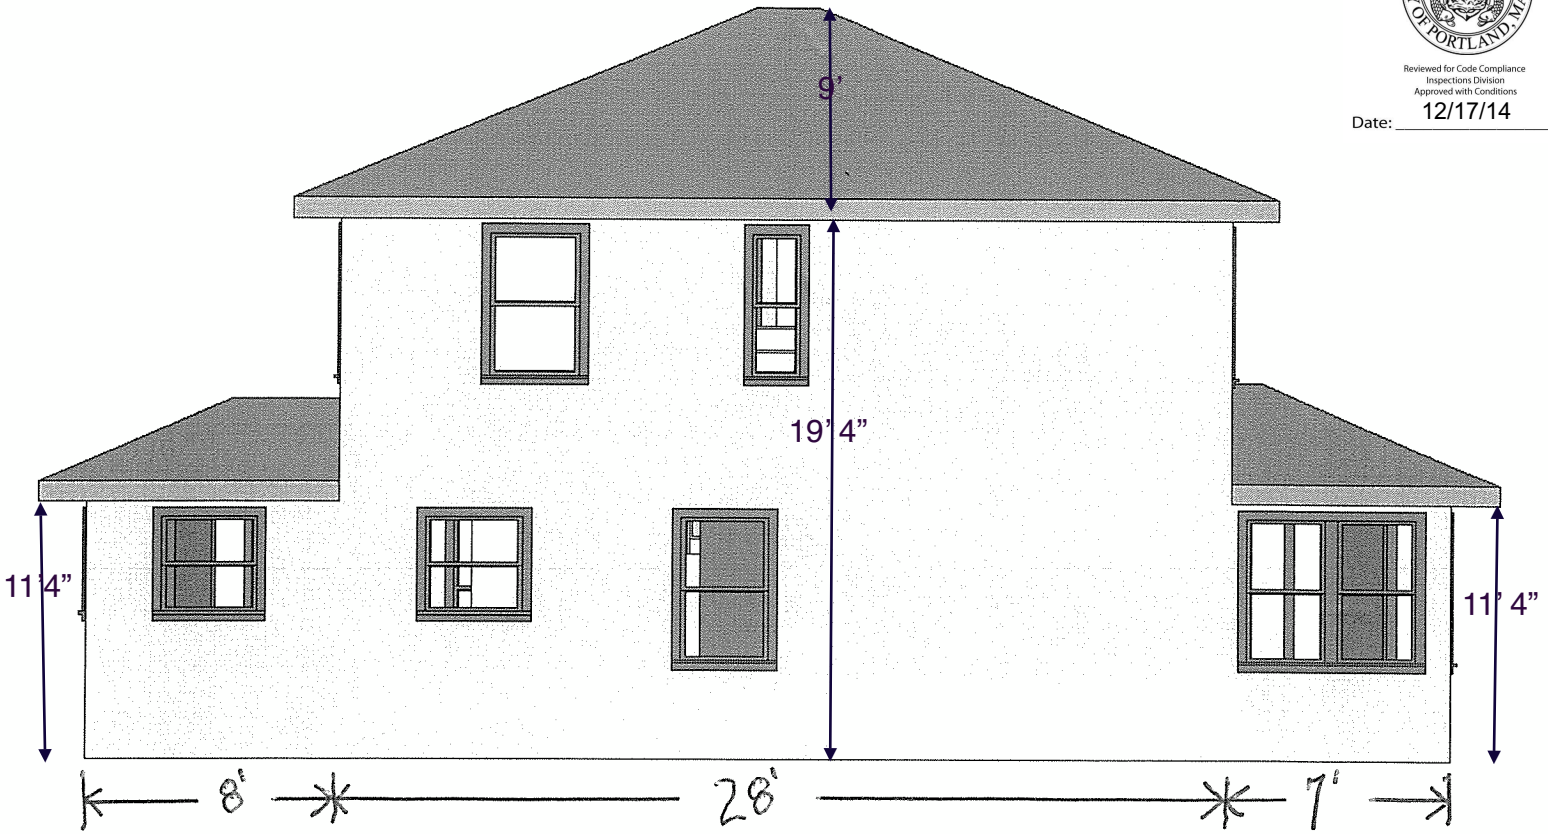

44 BARTLETT STREET  
LEFT ELEVATION - EXISTING

Elevation dimensions include 2'4" foundation height. The drawing software will not draw foundations.