




Reviewed for Code Compliance  
Inspections Division  
Approved with Conditions  
Date: 12/17/14

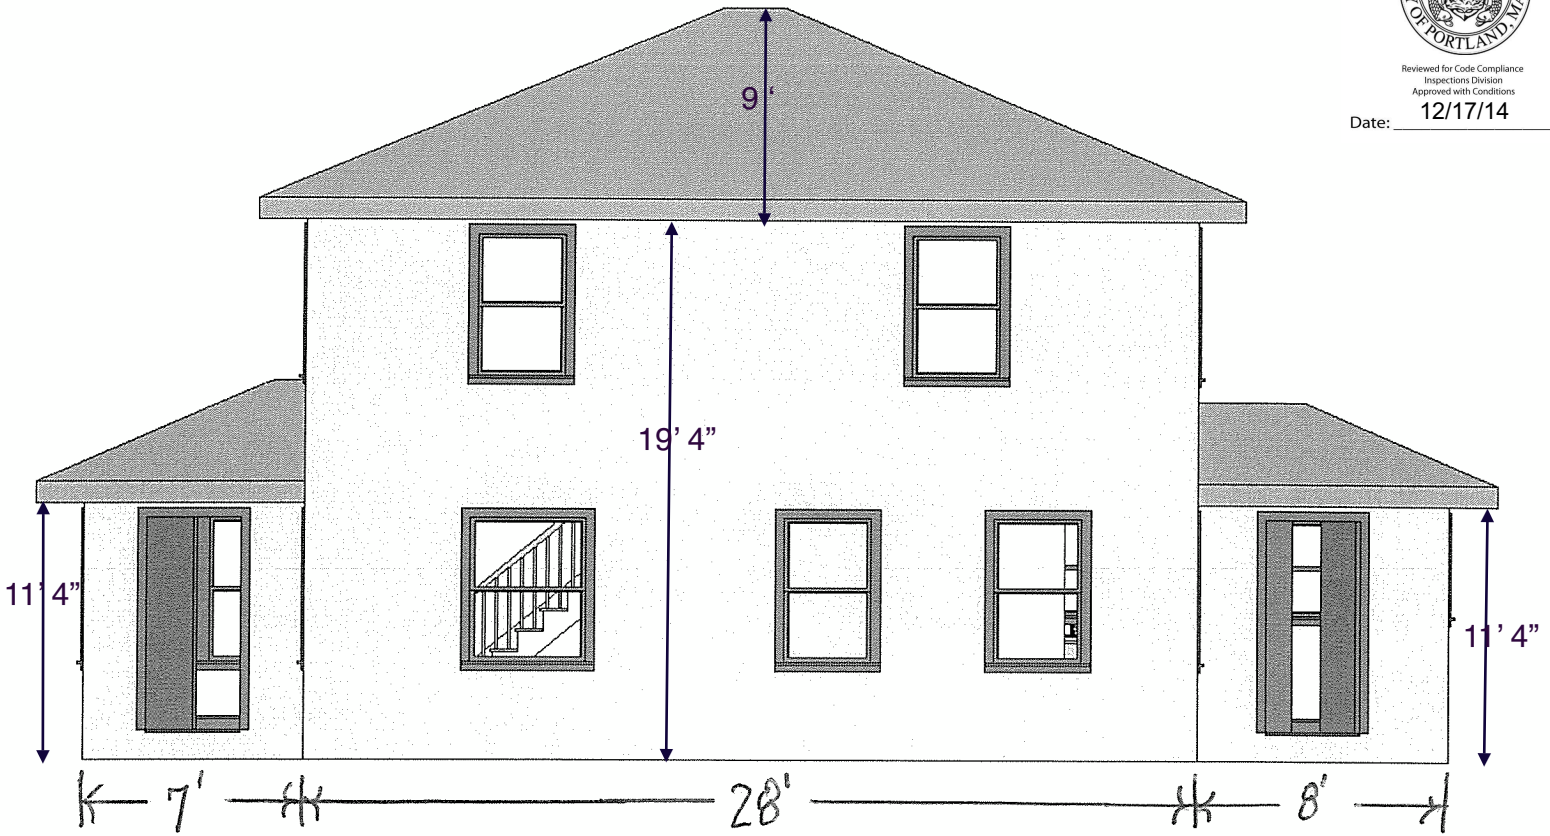

44 BARTLETT STREET  
RIGHT ELEVATION - EXISTING

Elevation dimensions include 2'4" foundation height. The drafting software will not draw foundations.