




Reviewed for Code Compliance
Inspections Division
Approved with Conditions

Date: 12/17/14

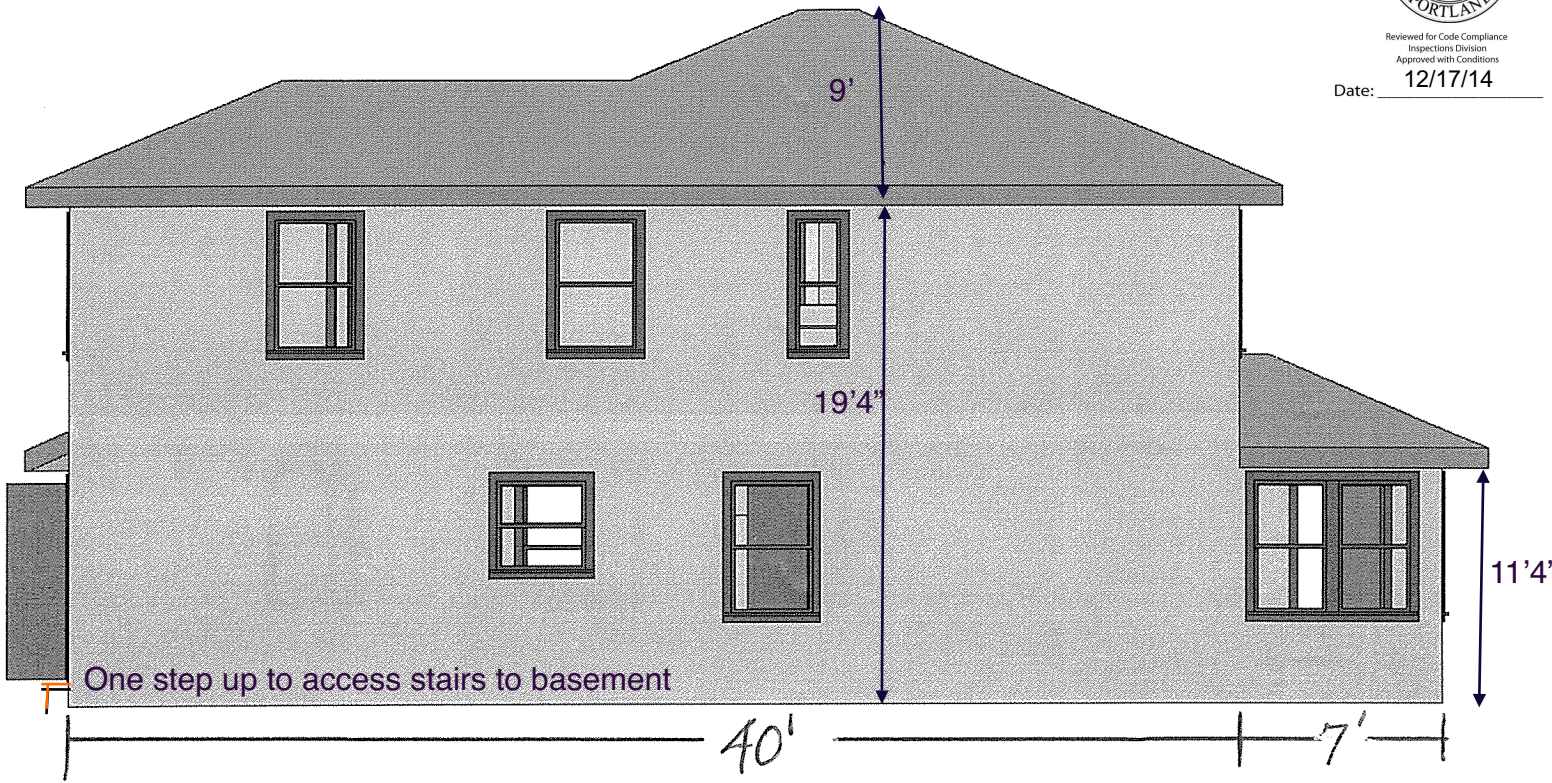

44 BARTLETT STREET
LEFT SIDE ELEVATION WITH PROPOSED ADDITION