




WINDOW E	
TYPE	PICTURE
MANUFACTURER	LOEWEN
FINISH	-
UNIT SIZE (R.O.)	3' 0-3/16 x 1' 8-7/16"
PRODUCT #	PS1 0905
NOTE	

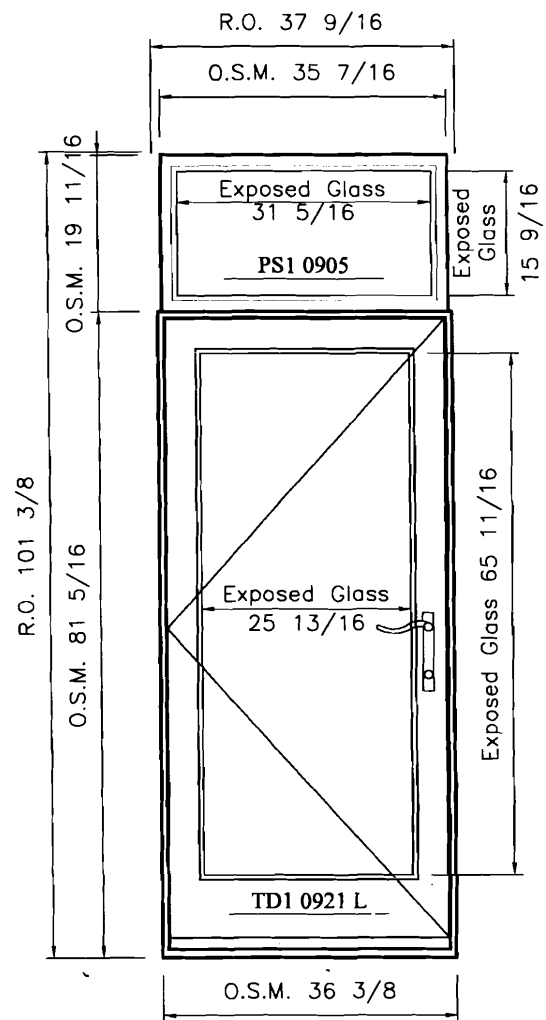


WINDOW C	
TYPE	PICTURE
MANUFACTURER	LOEWEN
FINISH	-
UNIT SIZE (R.O.)	3' 0-3/16 x 8' 5-3/8"
PRODUCT #	PS1 0905
NOTE	MULLED
TYPE	PATIO DOOR
MANUFACTURER	LOEWEN
FINISH	-
PRODUCT #	TD1 0921 L
NOTE	MULLED

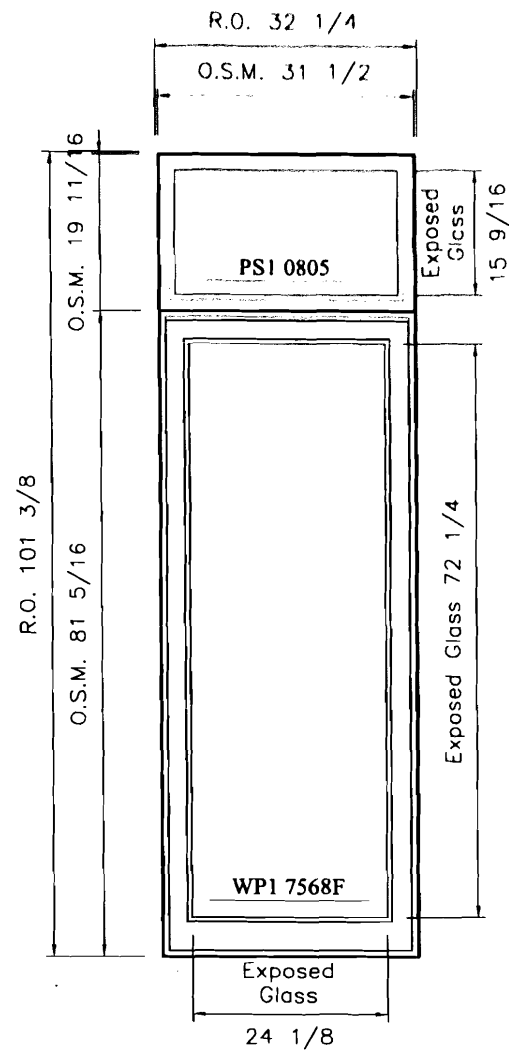

WINDOW B	
TYPE	PICTURE
MANUFACTURER	LOEWEN
FINISH	-
UNIT SIZE (R.O.)	2' 10-1/4 x 8' 5-3/8"
PRODUCT #	PS1 0905
NOTE	MULLED
TYPE	AWNING
MANUFACTURER	LOEWEN
FINISH	-
PRODUCT #	PS1 0905
NOTE	MULLED

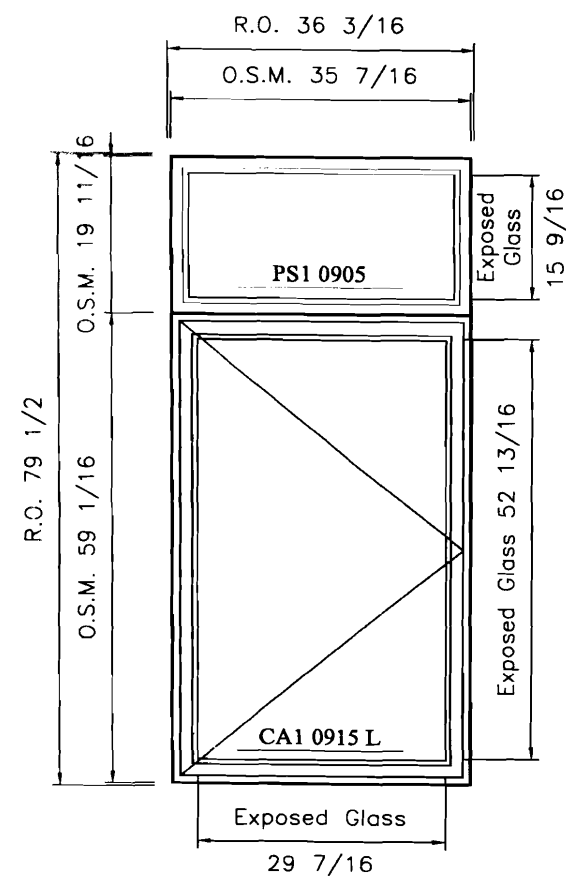

WINDOW A	
TYPE	PICTURE
MANUFACTURER	LOEWEN
FINISH	-
UNIT SIZE (R.O.)	3' 0-3/16 x 6' 7-1/2"
PRODUCT #	PS1 0905
NOTE	MULLED
TYPE	AWNING
MANUFACTURER	LOEWEN
FINISH	-
PRODUCT #	PS1 0905
NOTE	MULLED

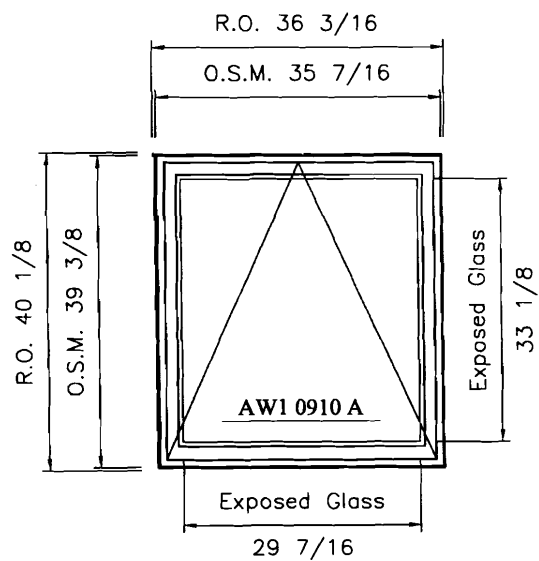

WINDOW D	
TYPE	AWNING
MANUFACTURER	LOEWEN
FINISH	-
UNIT SIZE (R.O.)	3' 0-3/16" x 3' 4-1/8"
PRODUCT #	AW1 0910A
NOTE	-

WINDOWS	LOCATION	DISCRIPTION
1	EAST FACADE	TYPE E
2	EAST FACADE	TYPE E
3	SOUTH FACADE	TYPE A
4	SOUTH FACADE	TYPE A
5	SOUTH FACADE	TYPE B
6	SOUTH FACADE	TYPE C
7	WEST FACADE	TYPE D
8	WEST FACADE	TYPE D

MARSTER'S NEW KITCHEN

80 MELBOURNE STREET
PORTLAND, MAINE 04101

01 NOVEMBER 2006



SARK AIA
142 HIGH STREET #612 PORTLAND, MAINE 90232
207 722 0337 FAX 773 8545

PERMIT SET
NOT FOR CONSTRUCTION


DOOR AND WINDOW
SCHEDULE

SCALE: AS NOTED

A6.1

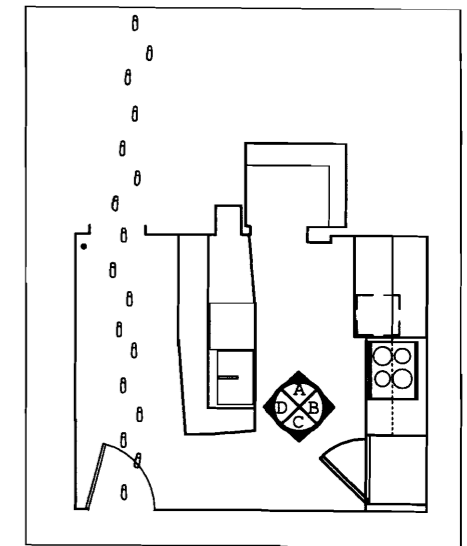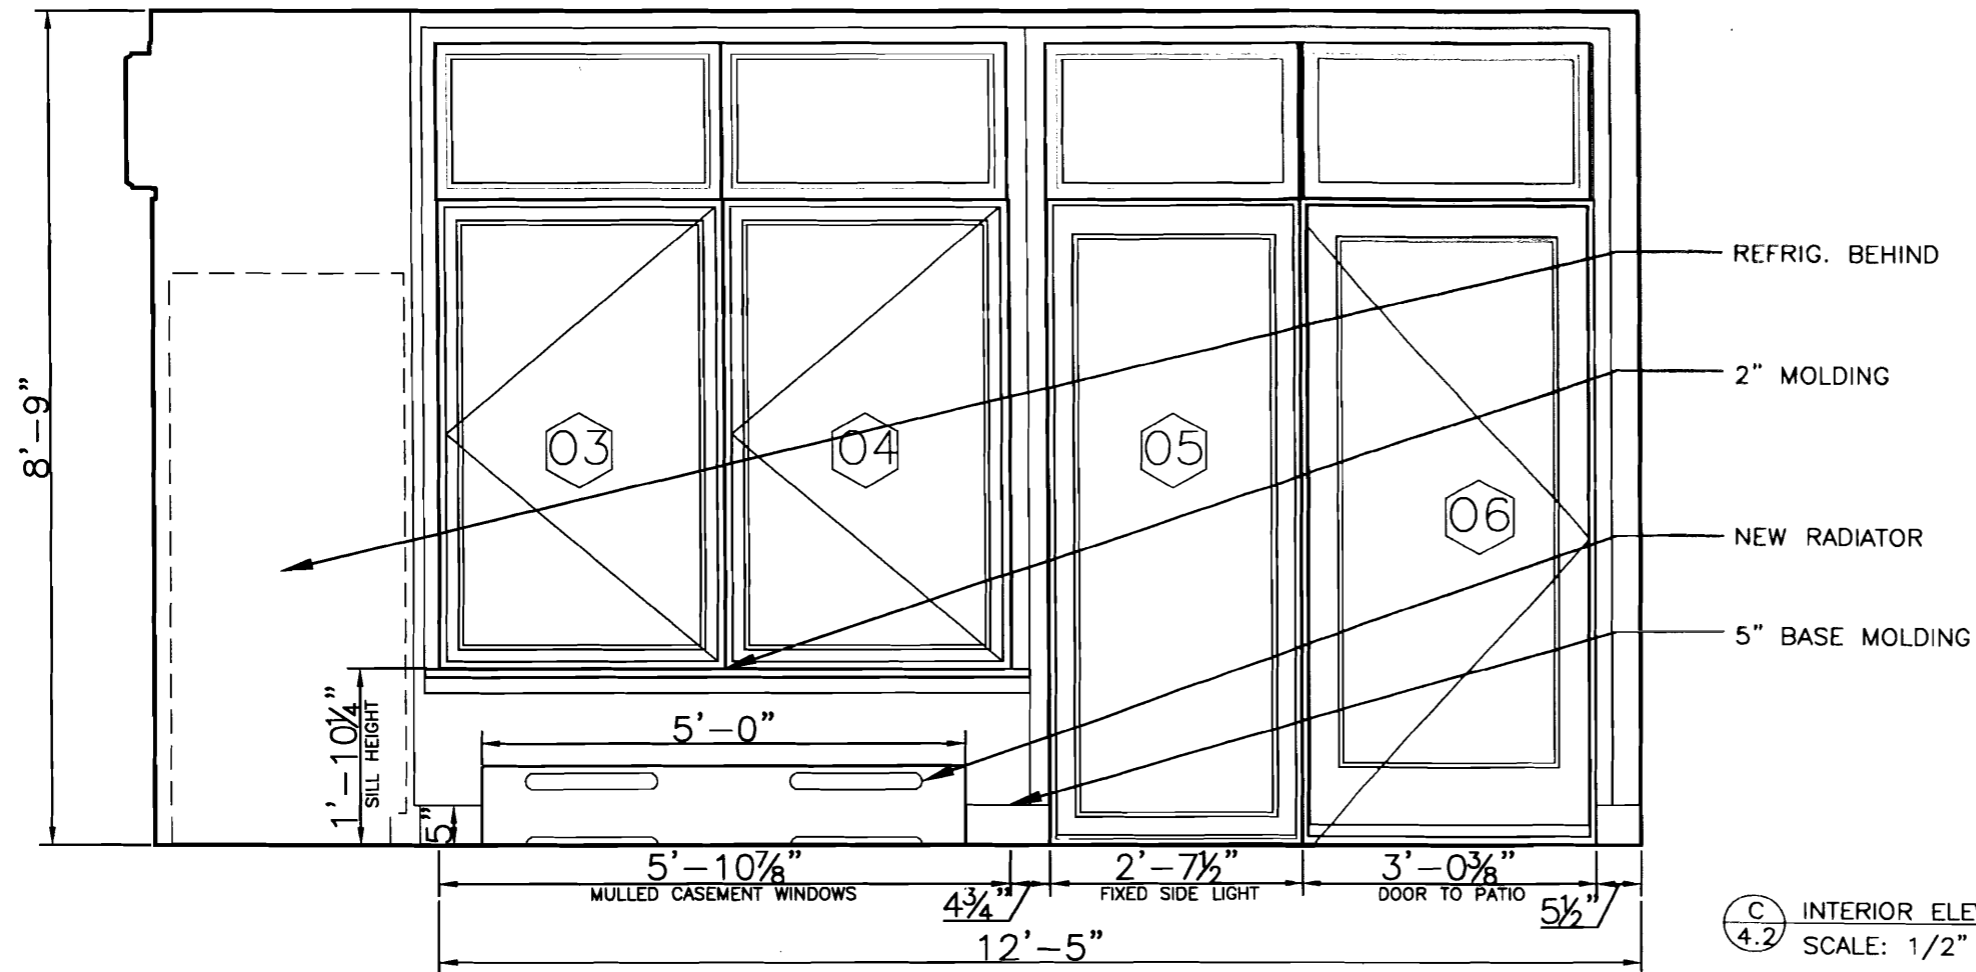

GENERAL NOTES:
01: VERIFY ALL DIMENSIONS IN FIELD

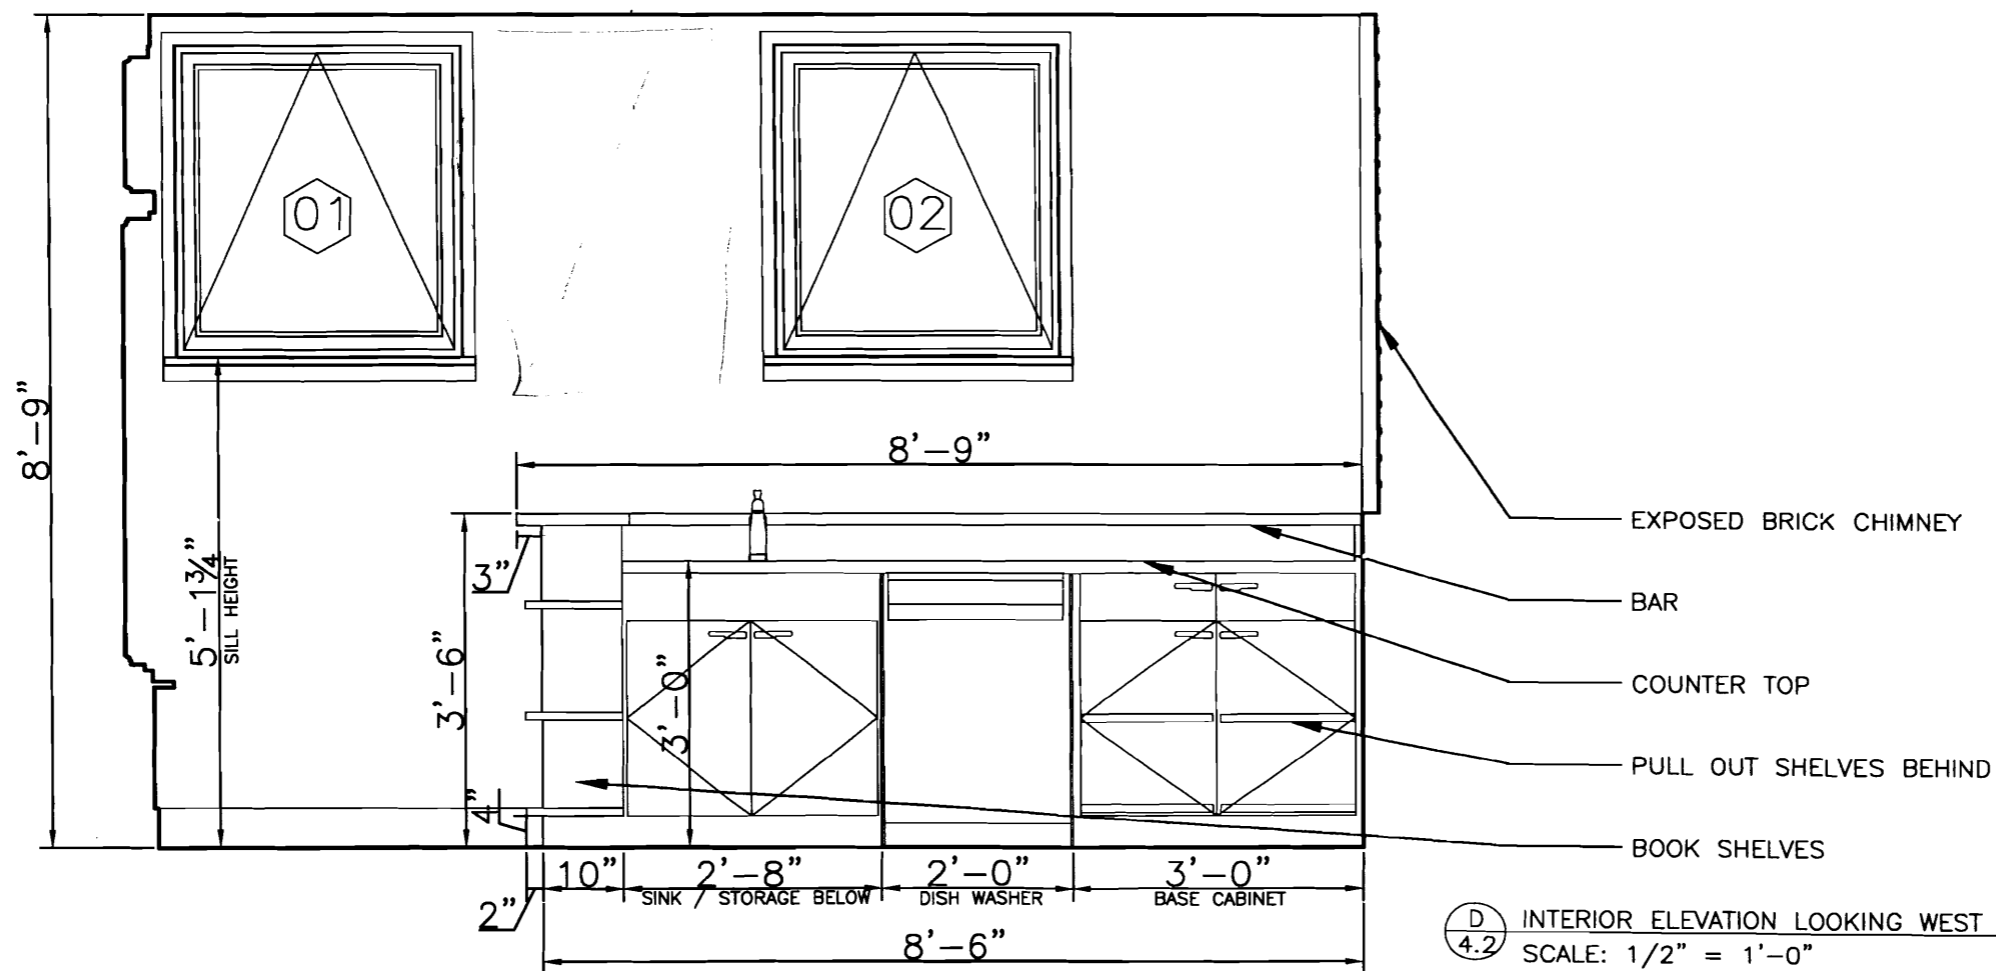

MARSTER'S NEW KITCHEN

80 MELBOURNE STREET
PORTLAND, MAINE 04101

01 NOVEMBER 2006



SARK AIA
142 HIGH STREET #612 PORTLAND, MAINE 90232
207 722 0337 FAX 773 8545

PERMIT SET
NOT FOR CONSTRUCTION


INTERIOR ELEVATIONS

SCALE: 1/2"=1'-0"

A4.2

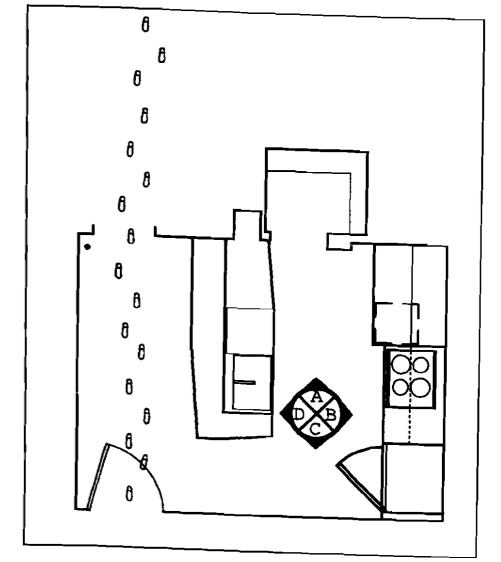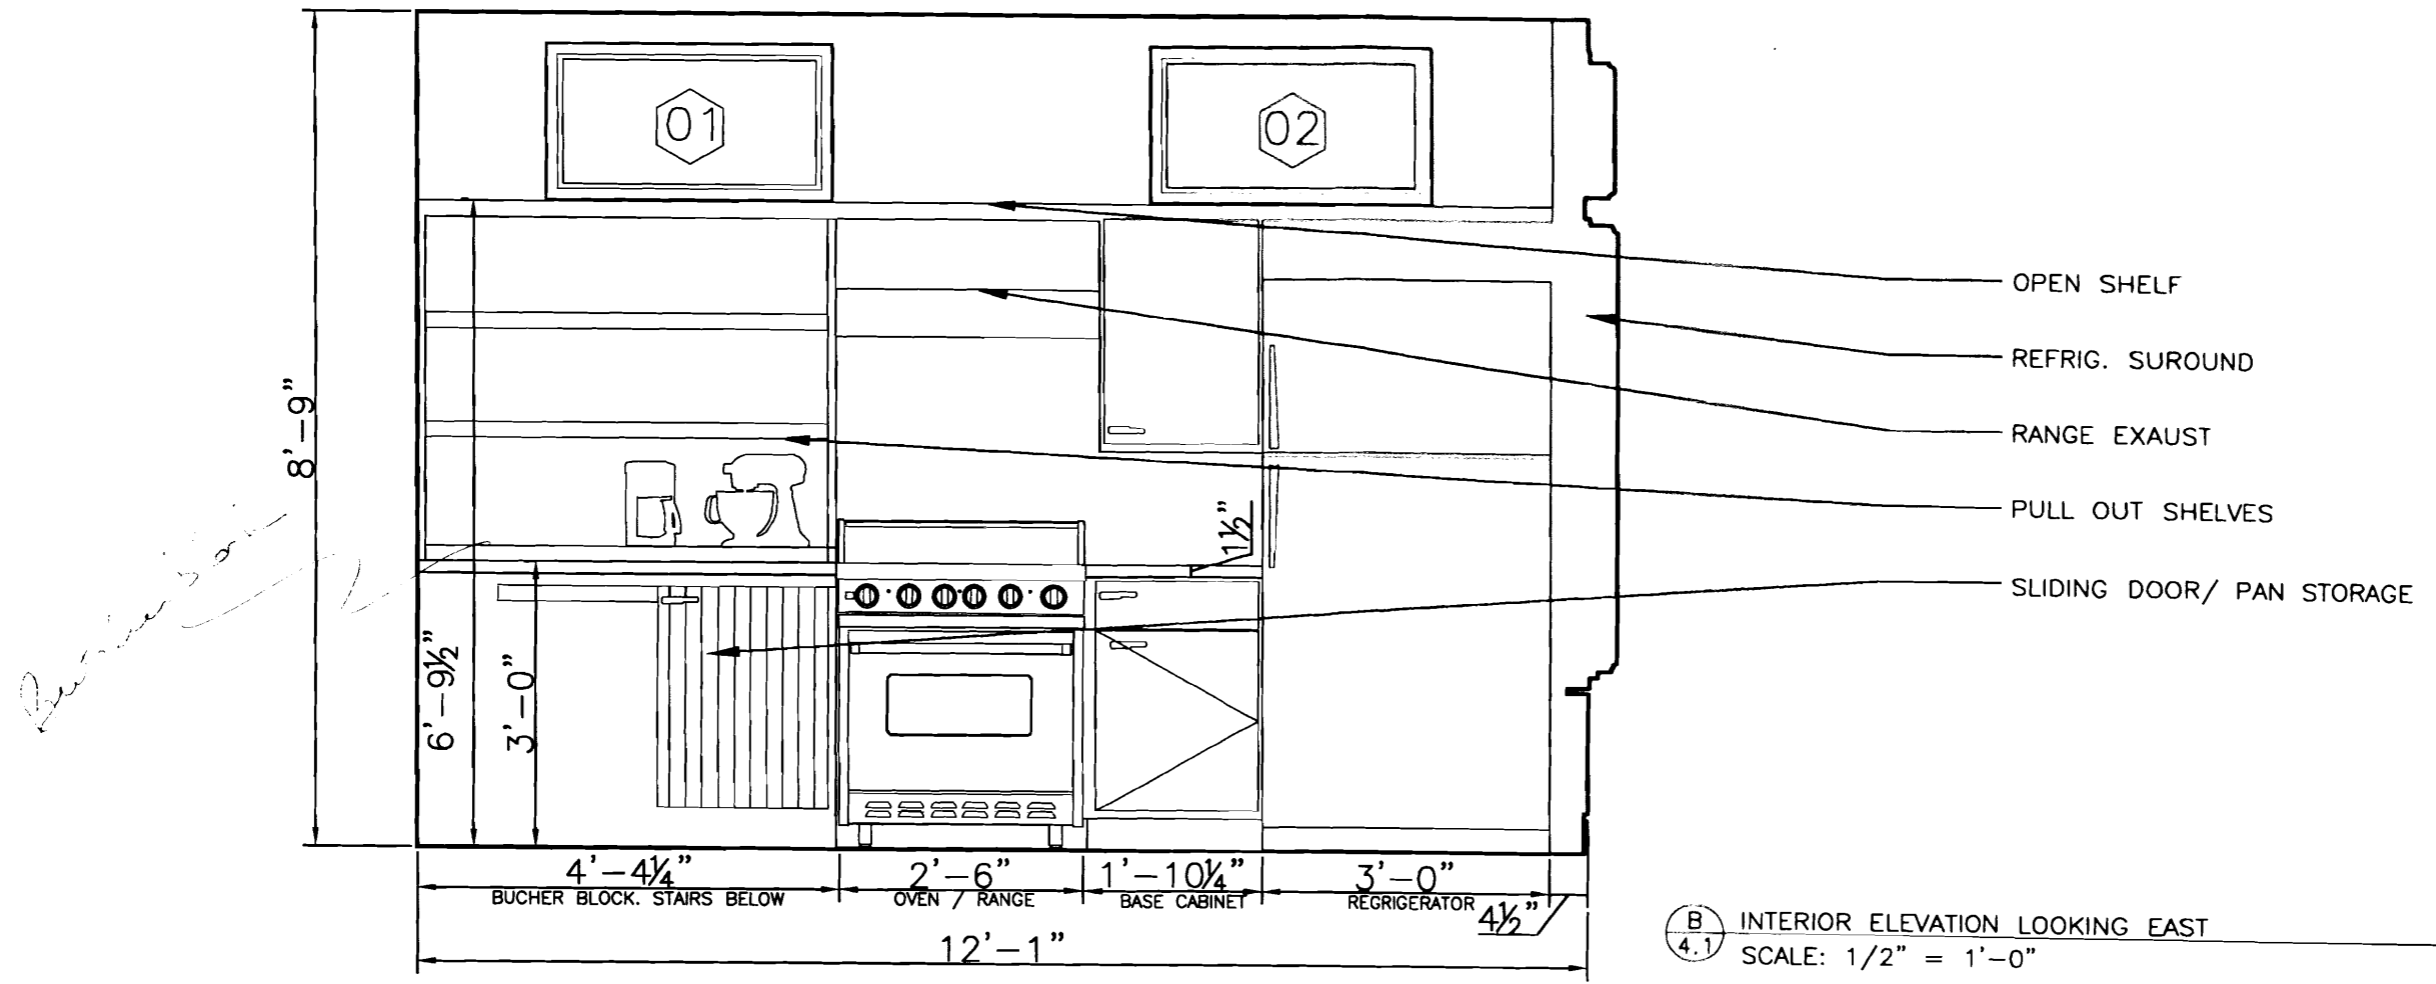

GENERAL NOTES:
01: VERIFY ALL DIMENSIONS IN FIELD

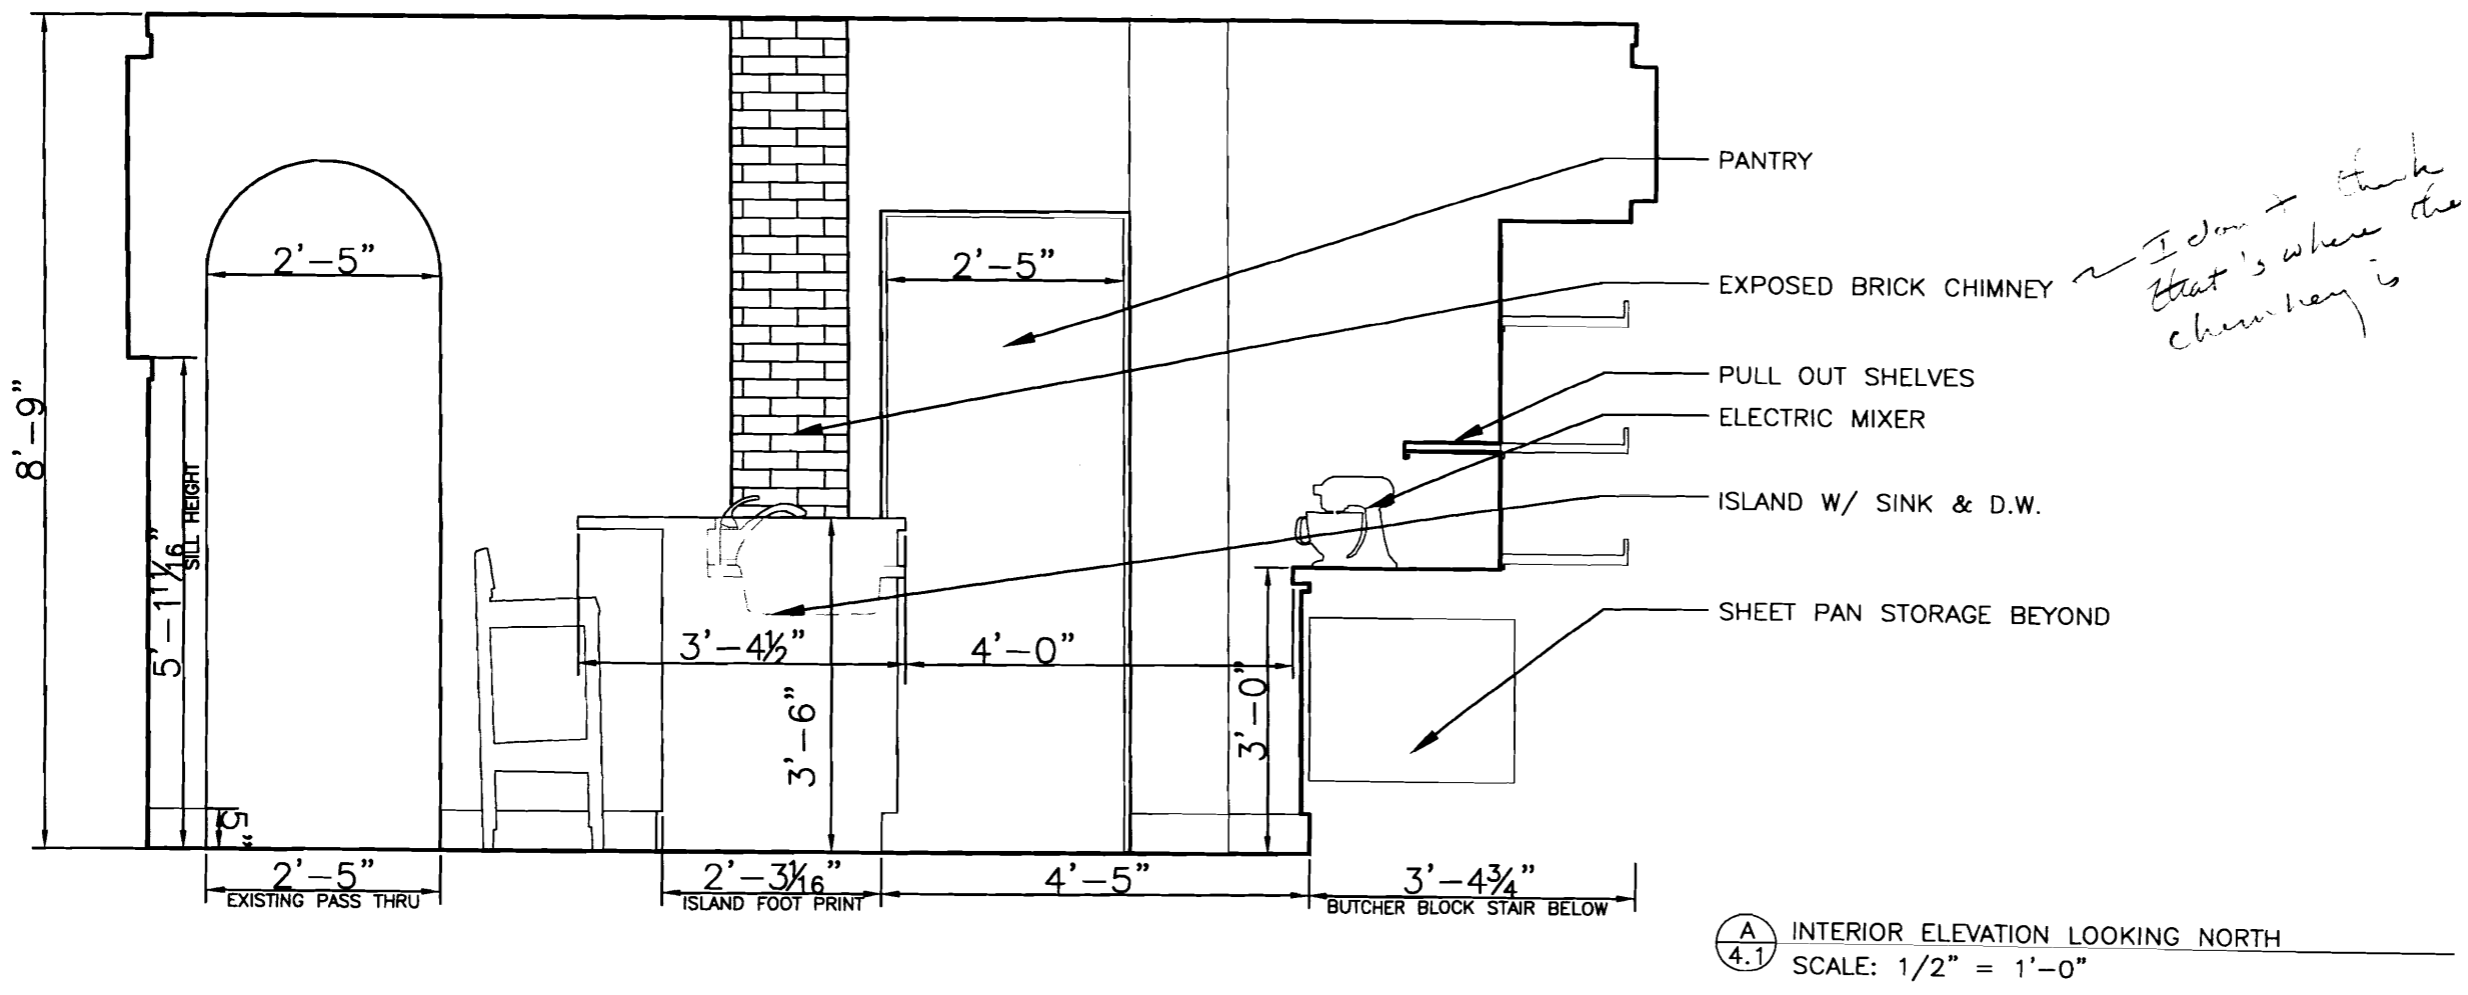

MARSTER'S NEW KITCHEN

80 MELBOURNE STREET
PORTLAND, MAINE 04101

01 NOVEMBER 2006


SARK AIA
142 HIGH STREET #612 PORTLAND, MAINE 90232
207 722 0337 FAX 773 8545

PERMIT SET
NOT FOR CONSTRUCTION

INTERIOR ELEVATIONS

SCALE: 1/2"=1'-0"

A4.1

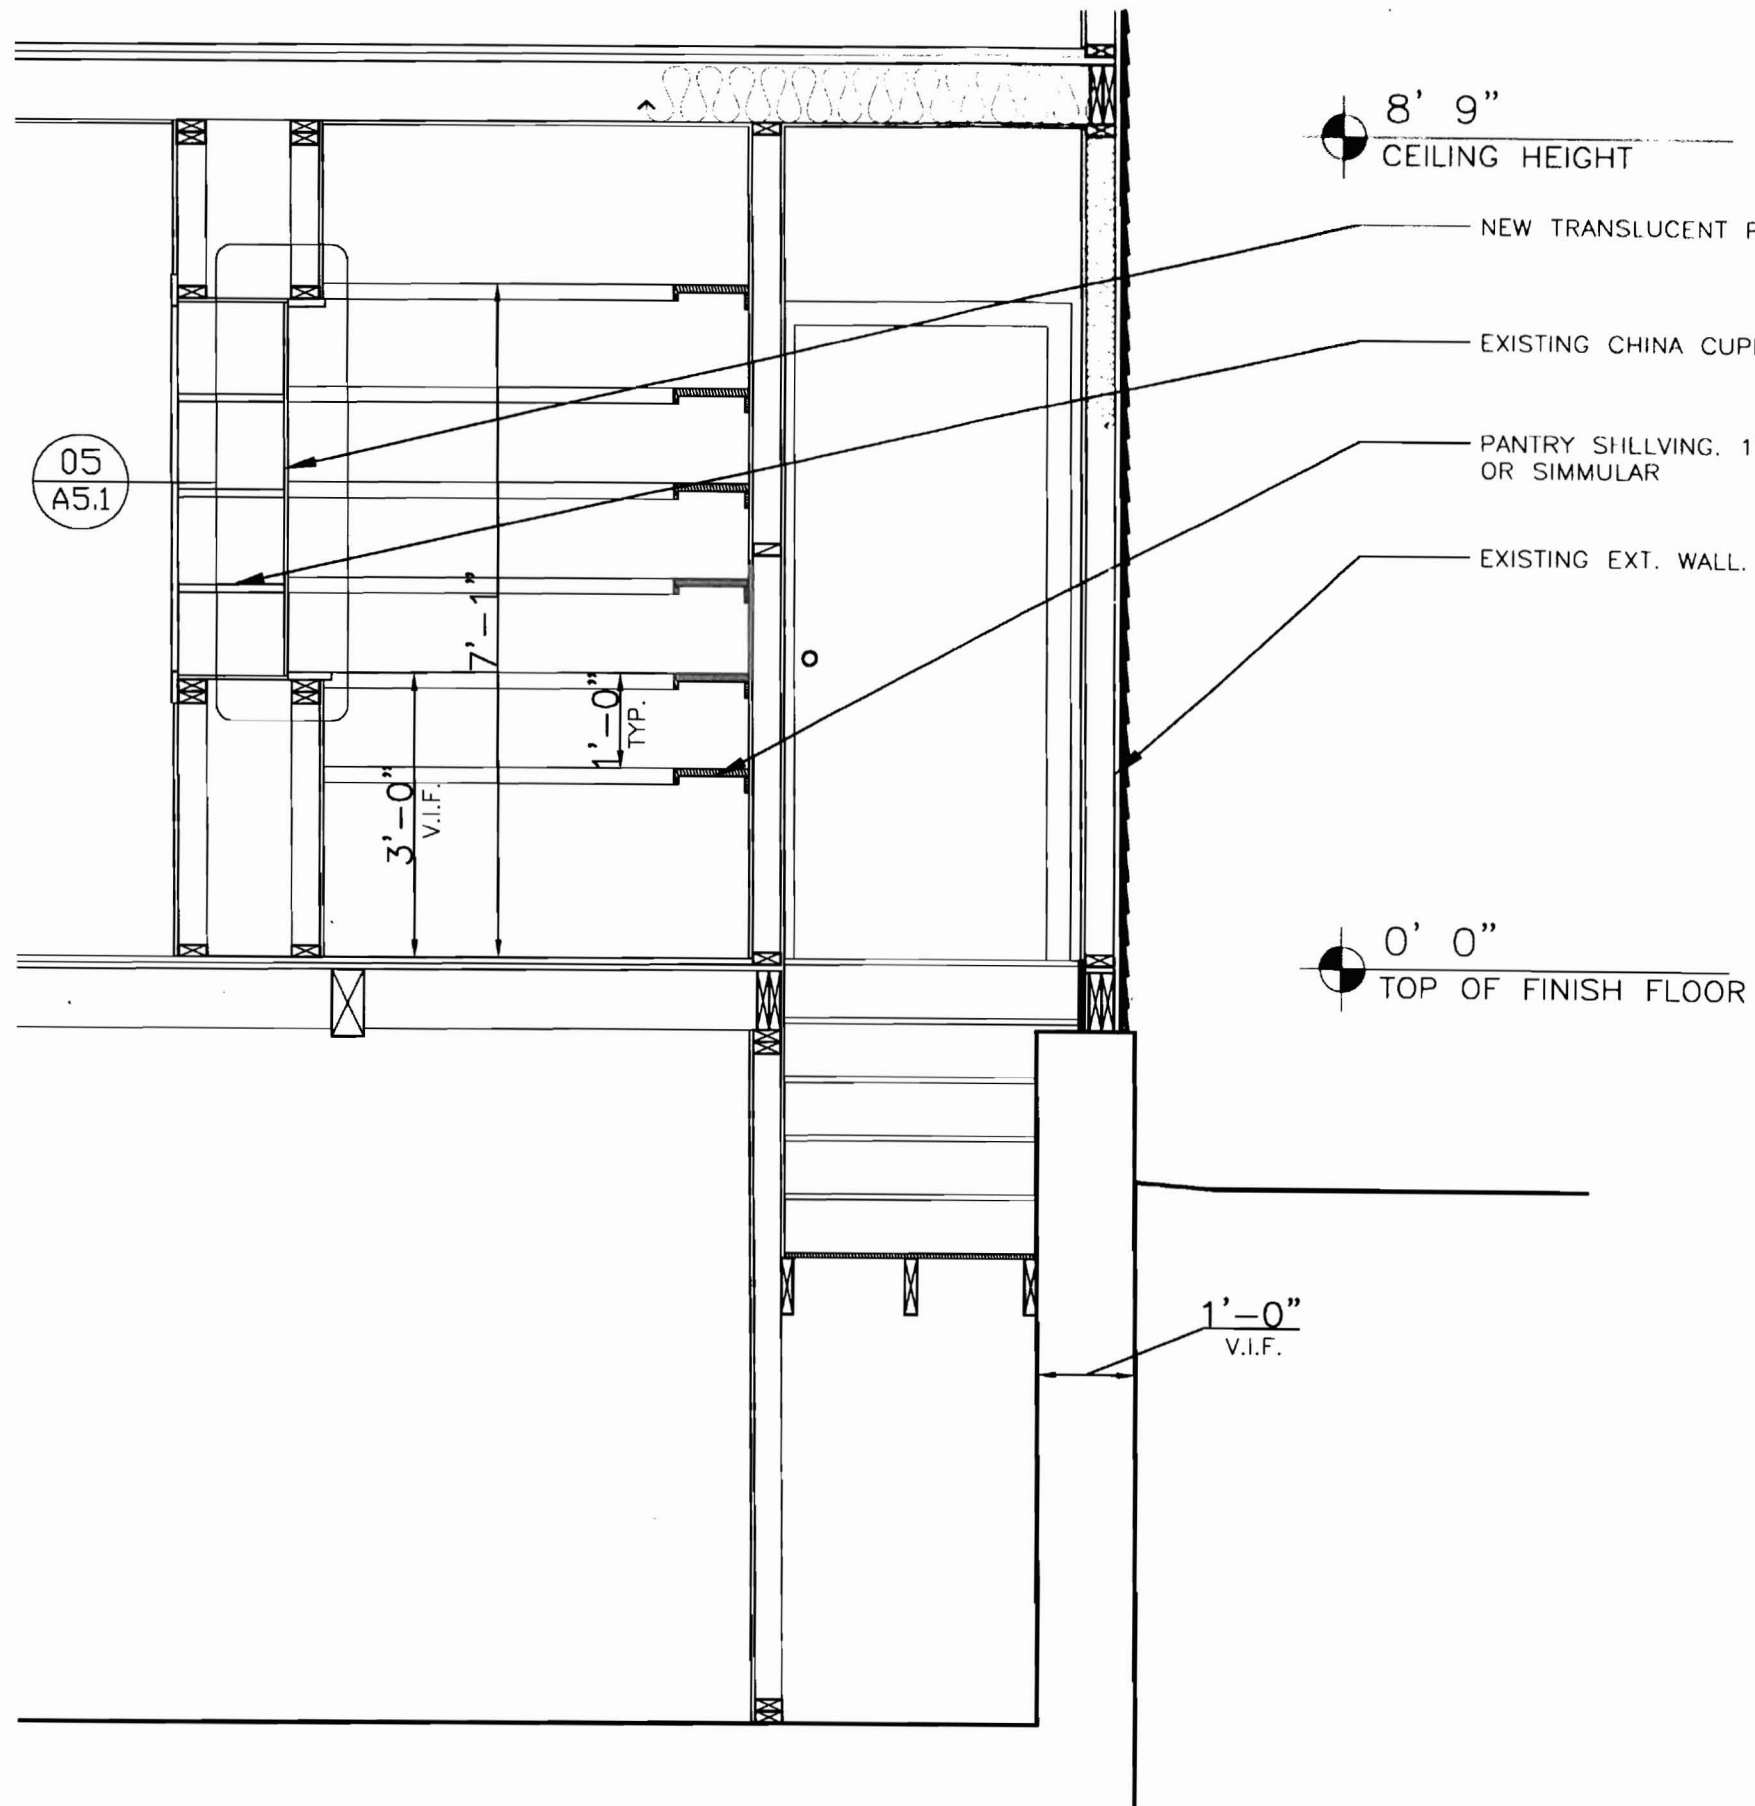

8' 9"
CEILING HEIGHT

NEW TRANSLUCENT PANEL

EXISTING CHINA CUPBOARD *That can go somewhere else*

PANTRY SHLLVING. 1X12 CLEAR PINE OR SIMMLAR

EXISTING EXT. WALL.

0' 0"
TOP OF FINISH FLOOR


1'-0"
V.I.F.

05
A5.1

GENERAL NOTES:
 01: VERIFY ALL DIMENSIONS IN FIELD OFF EASTERN FOUNDATION WALL
 02: ASSUME 5-1/2" +/- EXERIOR WALL PACKAGE
 03: INSULATE WALLS W/ R20 MIN.

MARSTER'S NEW KITCHEN 80 MELBOURNE STREET PORTLAND, MAINE 04101
01 NOVEMBER 2006
SARK AIA 142 HIGH STREET #612 PORTLAND, MAINE 90232 2 0 7 7 2 2 0 3 3 7 FAX 7 7 3 8 5 4 5
PERMIT SET NOT FOR CONSTRUCTION
SECTIONS
SCALE: 1/2"=1'-0"
A3.3

01 SECTION THROUGH PANTRY AT STAIR
 A3.3 SCALE: 1/2" = 1'-0"

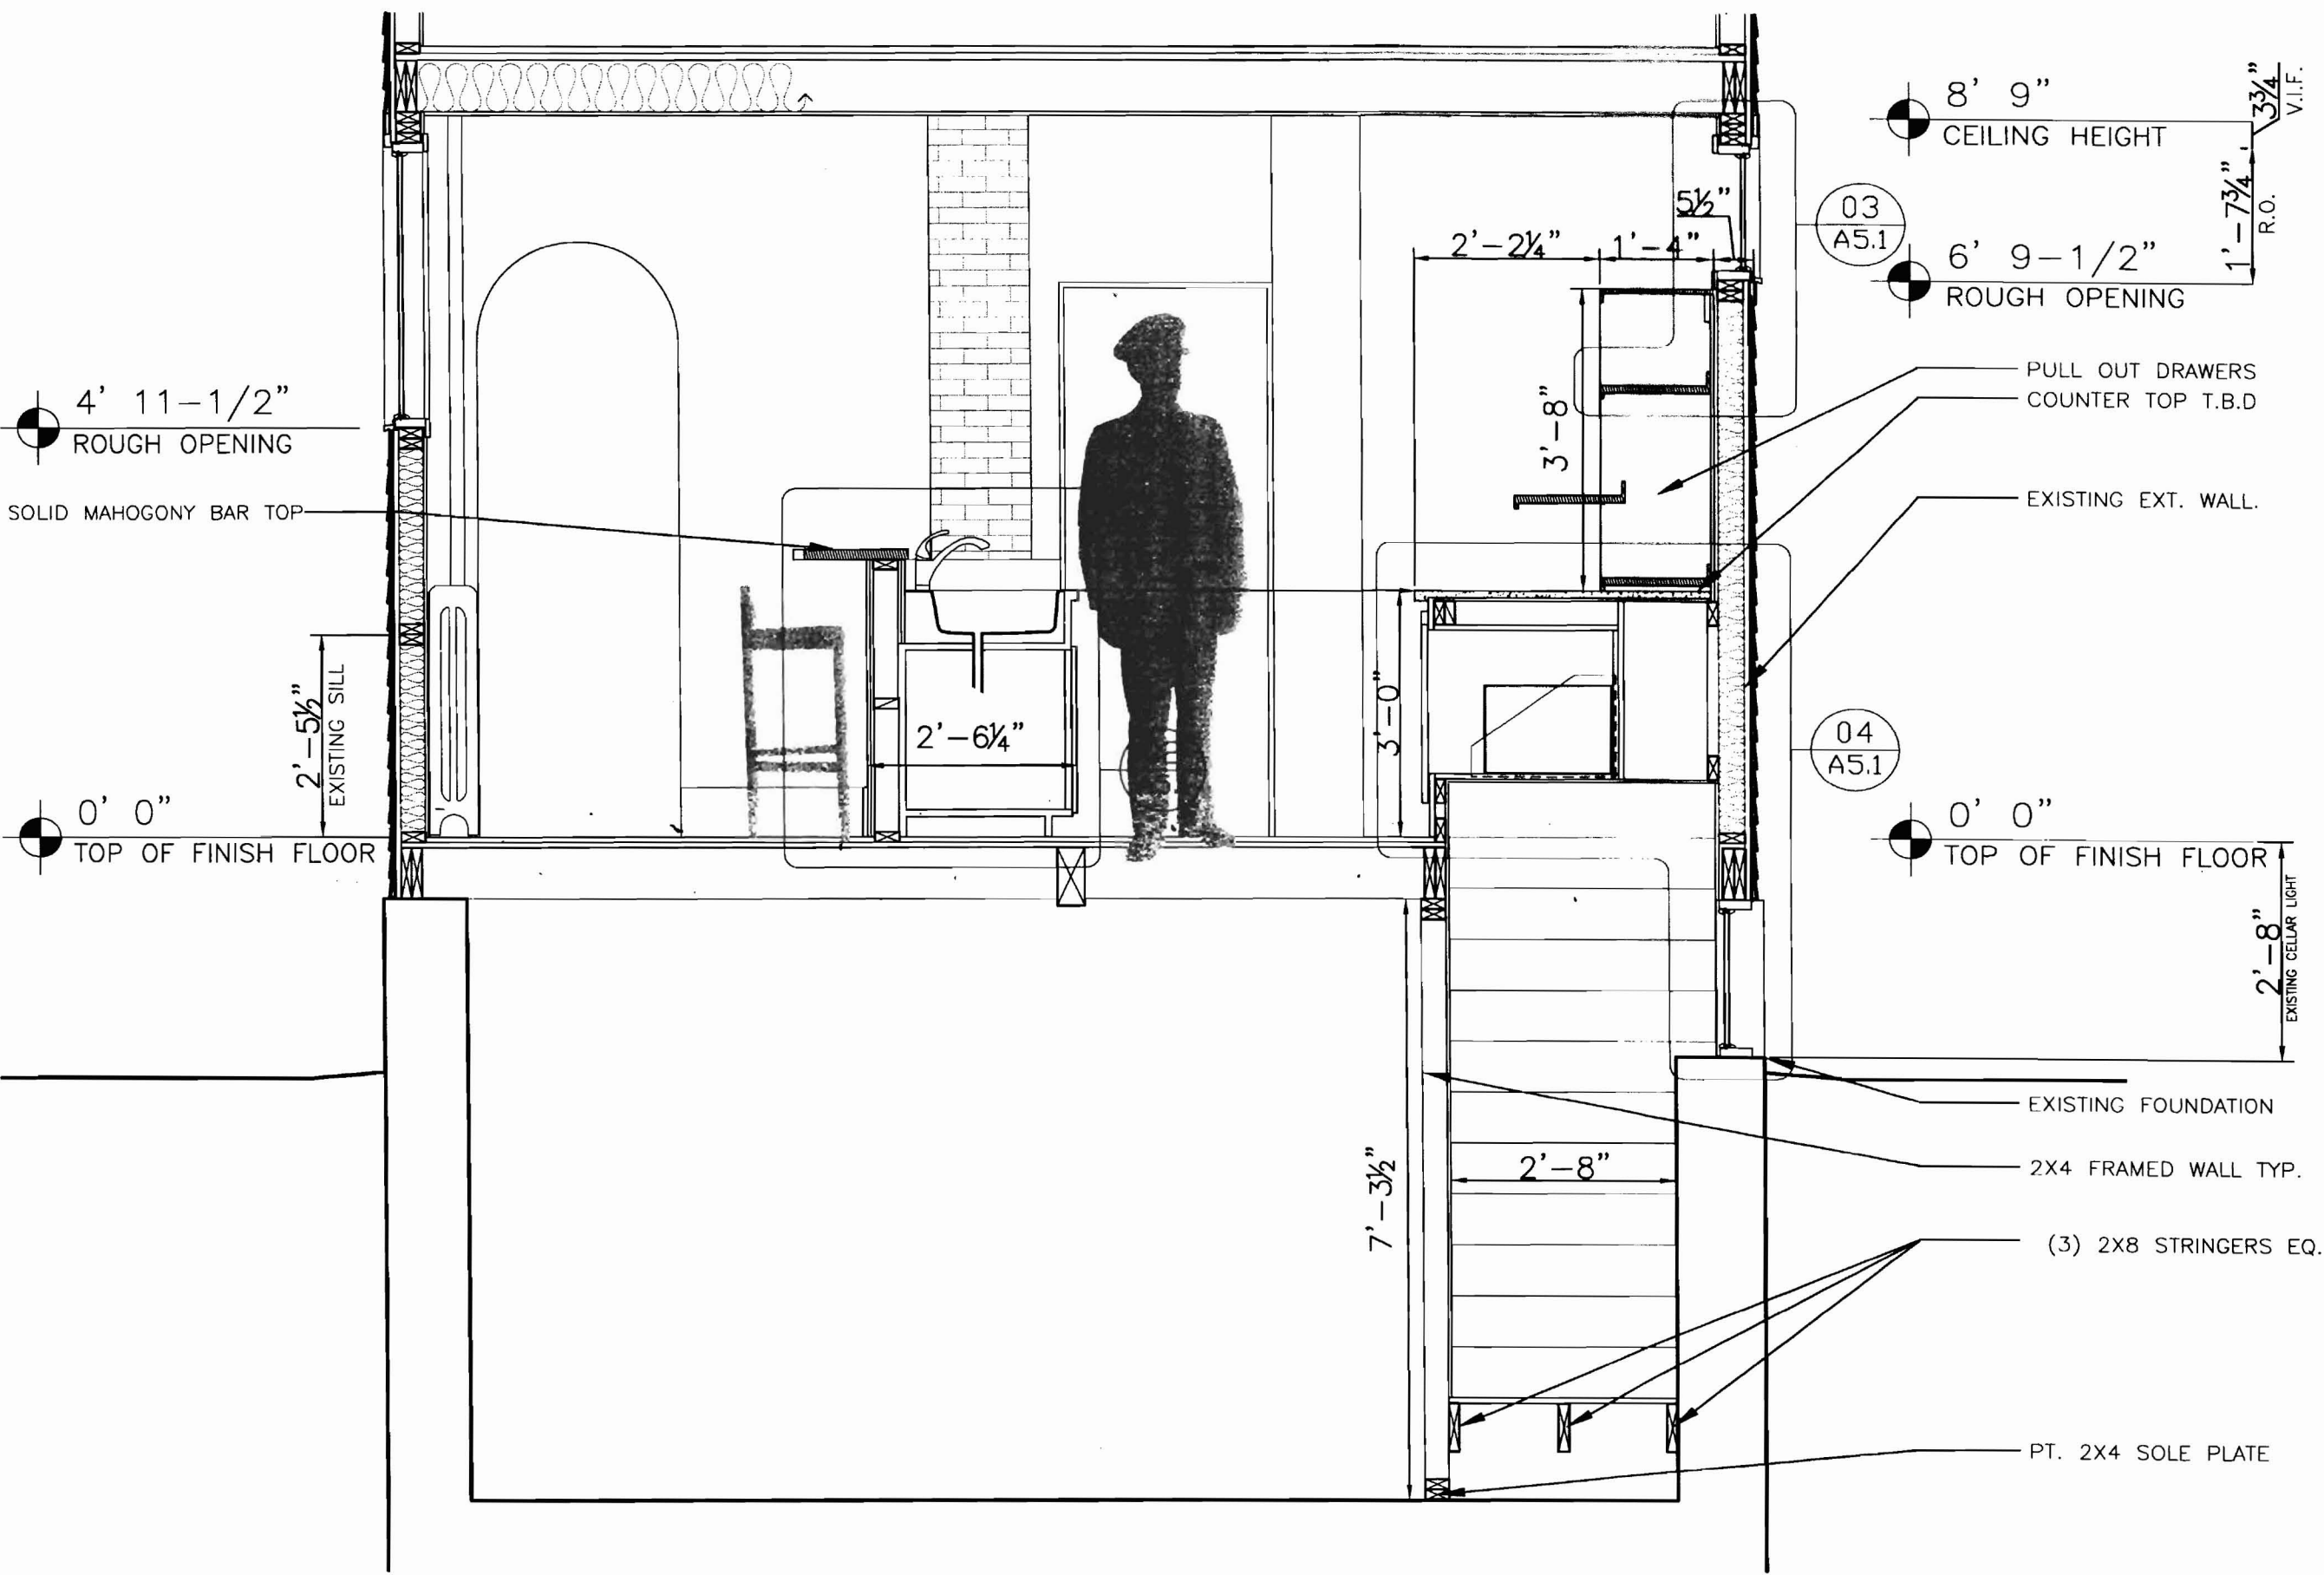

GENERAL NOTES:
 01: VERIFY ALL DIMENSIONS IN FIELD OFF EASTERN FOUNDATION WALL
 02: ASSUME 5-1/2" +/- EXTERIOR WALL PACKAGE
 03: INSULATE WALLS W/ R20 MIN.

MARSTER'S NEW KITCHEN

80 MELBOURNE STREET
 PORTLAND, MAINE 04101

01 NOVEMBER 2006

SARK AIA
 142 HIGH STREET #612 PORTLAND, MAINE 90232
 207 722 0337 FAX 773 8545


PERMIT SET
 NOT FOR CONSTRUCTION

SECTIONS

SCALE: 1/2" = 1'-0"

A3.2

01 SECTION THROUGH KITCHEN AT STAIR
 A3.2 SCALE: 1/2" = 1'-0"

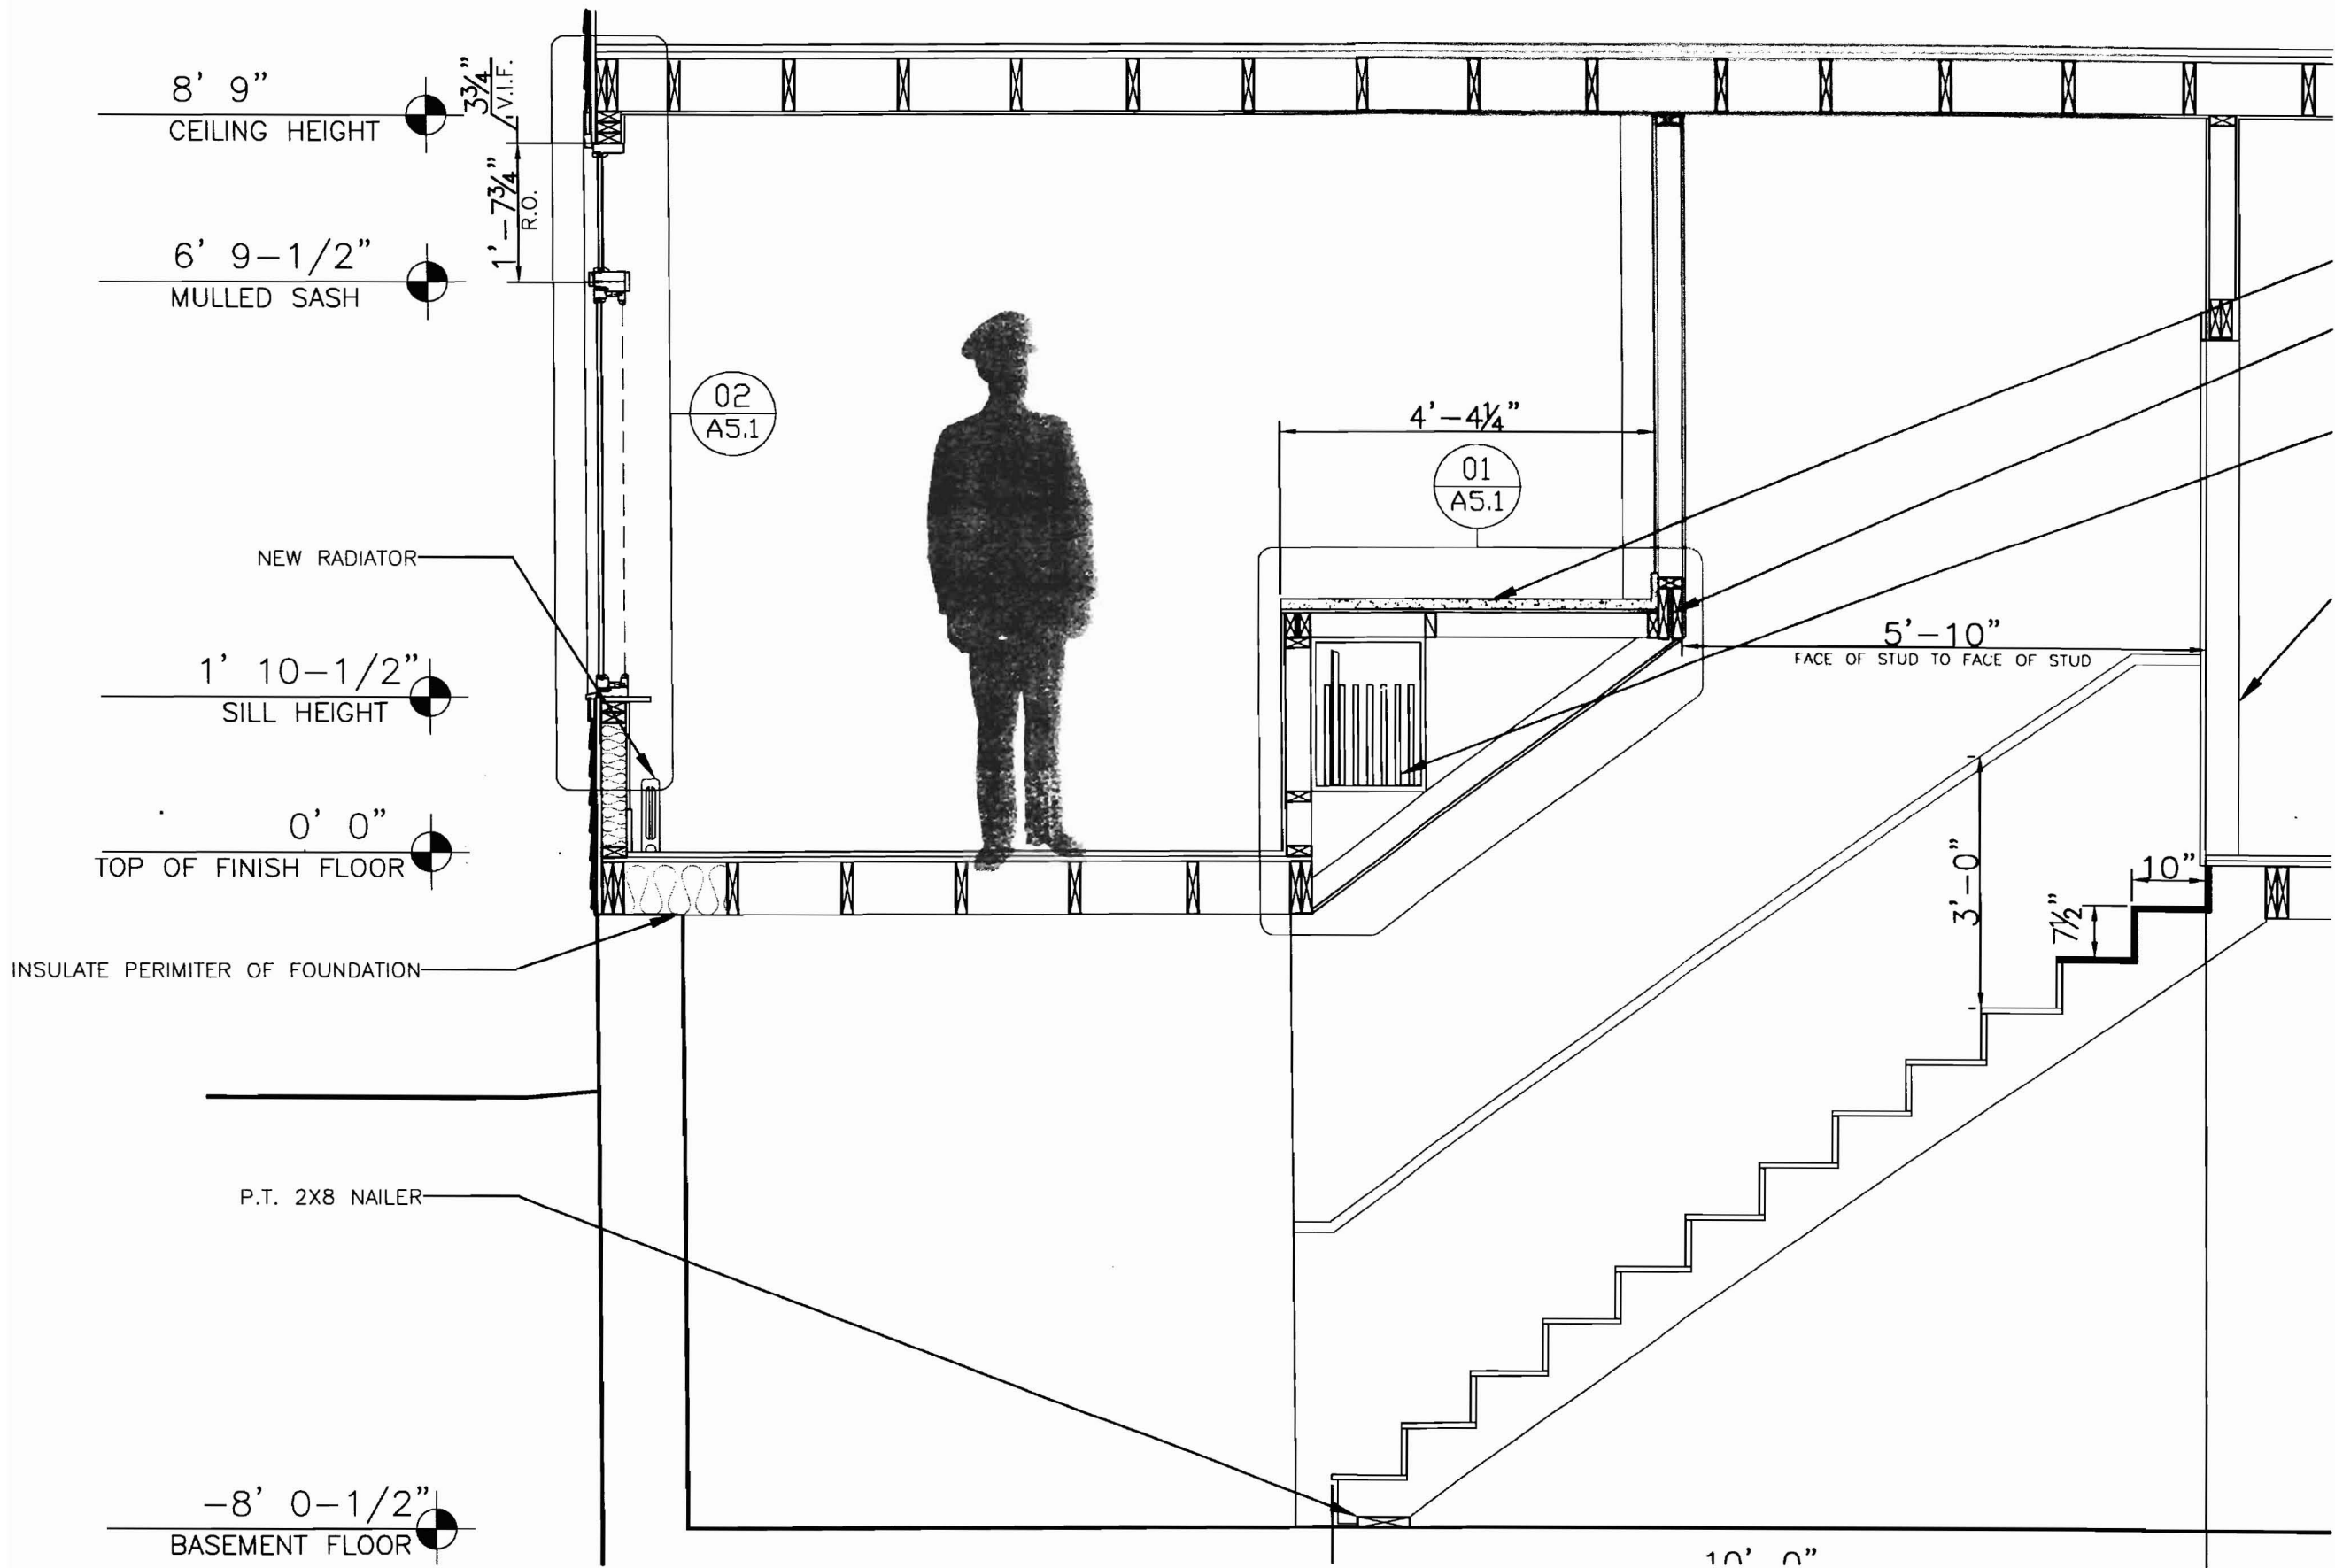

GENERAL NOTES:

01: VERIFY ALL DIMENSIONS IN FIELD OFF EASTERN FOUNDATION WALL

02: ASSUME 5-1/2" +/- EXTERIOR WALL PACKAGE

03: INSULATE WALLS R20 MIN.

MARSTER'S NEW KITCHEN

80 MELBOURNE STREET
PORTLAND, MAINE 04101

01 NOVEMBER 2006

SARK AIA
142 HIGH STREET #612 PORTLAND, MAINE 90232
2 0 7 7 2 2 0 3 3 7 FAX 7 7 3 8 5 4 5


PERMIT SET
NOT FOR CONSTRUCTION

SECTIONS

SCALE: 1/2" = 1'-0"

A3.1

01 SECTION THROUGH STAIR
A3.1 SCALE: 1/2" = 1'-0"

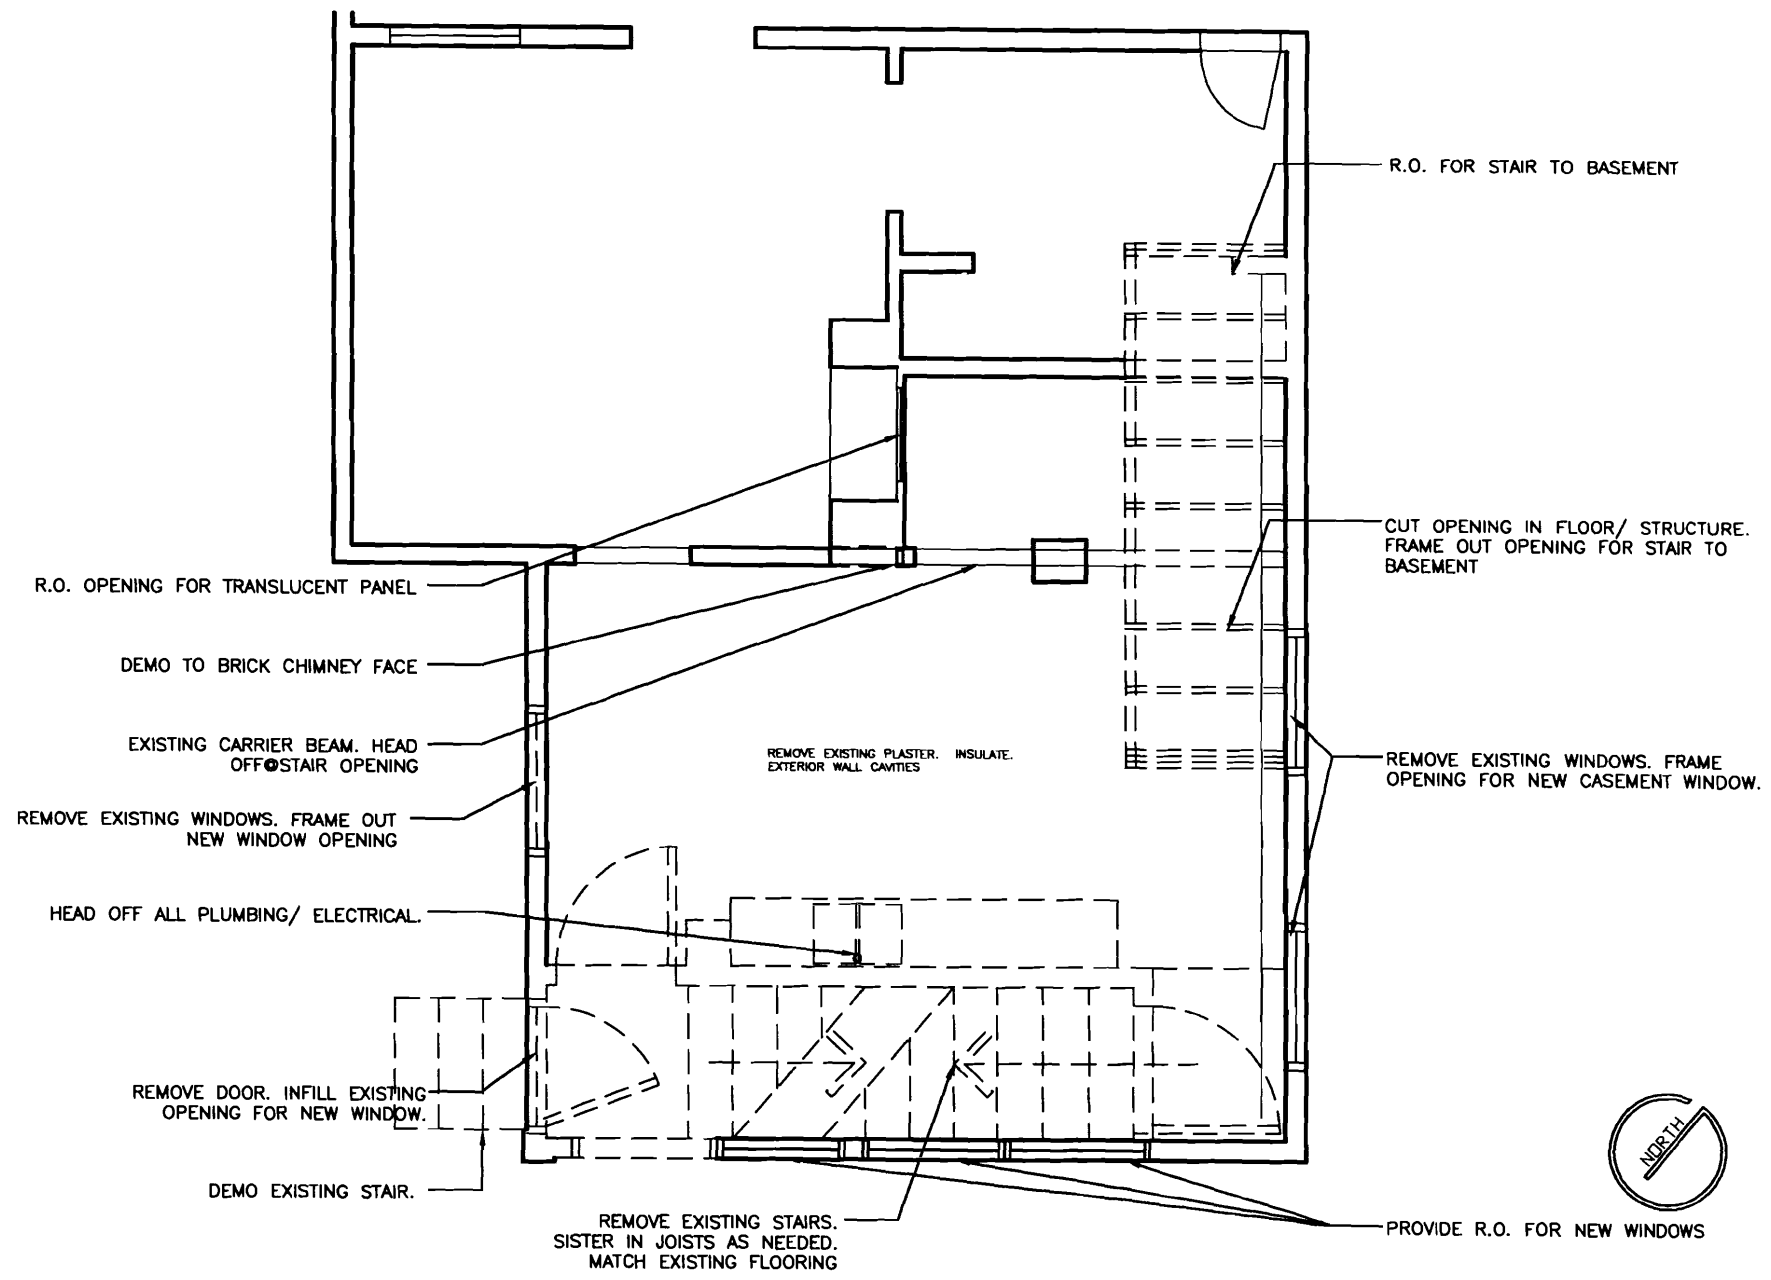

GENERAL NOTES:
 01: VERIFY ALL DIMENSIONS IN FIELD
 02: ALL EXISTING PLASTER
 INSULATE WALLS R:20 MIN.
 03: REFINISH EXISTING FLOOR.
 THREE COATS VARNISH MIN.

MARSTER'S NEW KITCHEN
80 MELBOURNE STREET PORTLAND, MAINE 04101
01 NOVEMBER 2006
SARK AIA 142 HIGH STREET #812 PORTLAND, MAINE 90232 207 722 0337 FAX 773 8545
PERMIT SET NOT FOR CONSTRUCTION
DEMO PLAN
SCALE: 1/4"=1'-0"
D1.1

01 FIRST FLOOR DEMO PLAN
 D1.1 SCALE: 1/4" = 1'-0"