

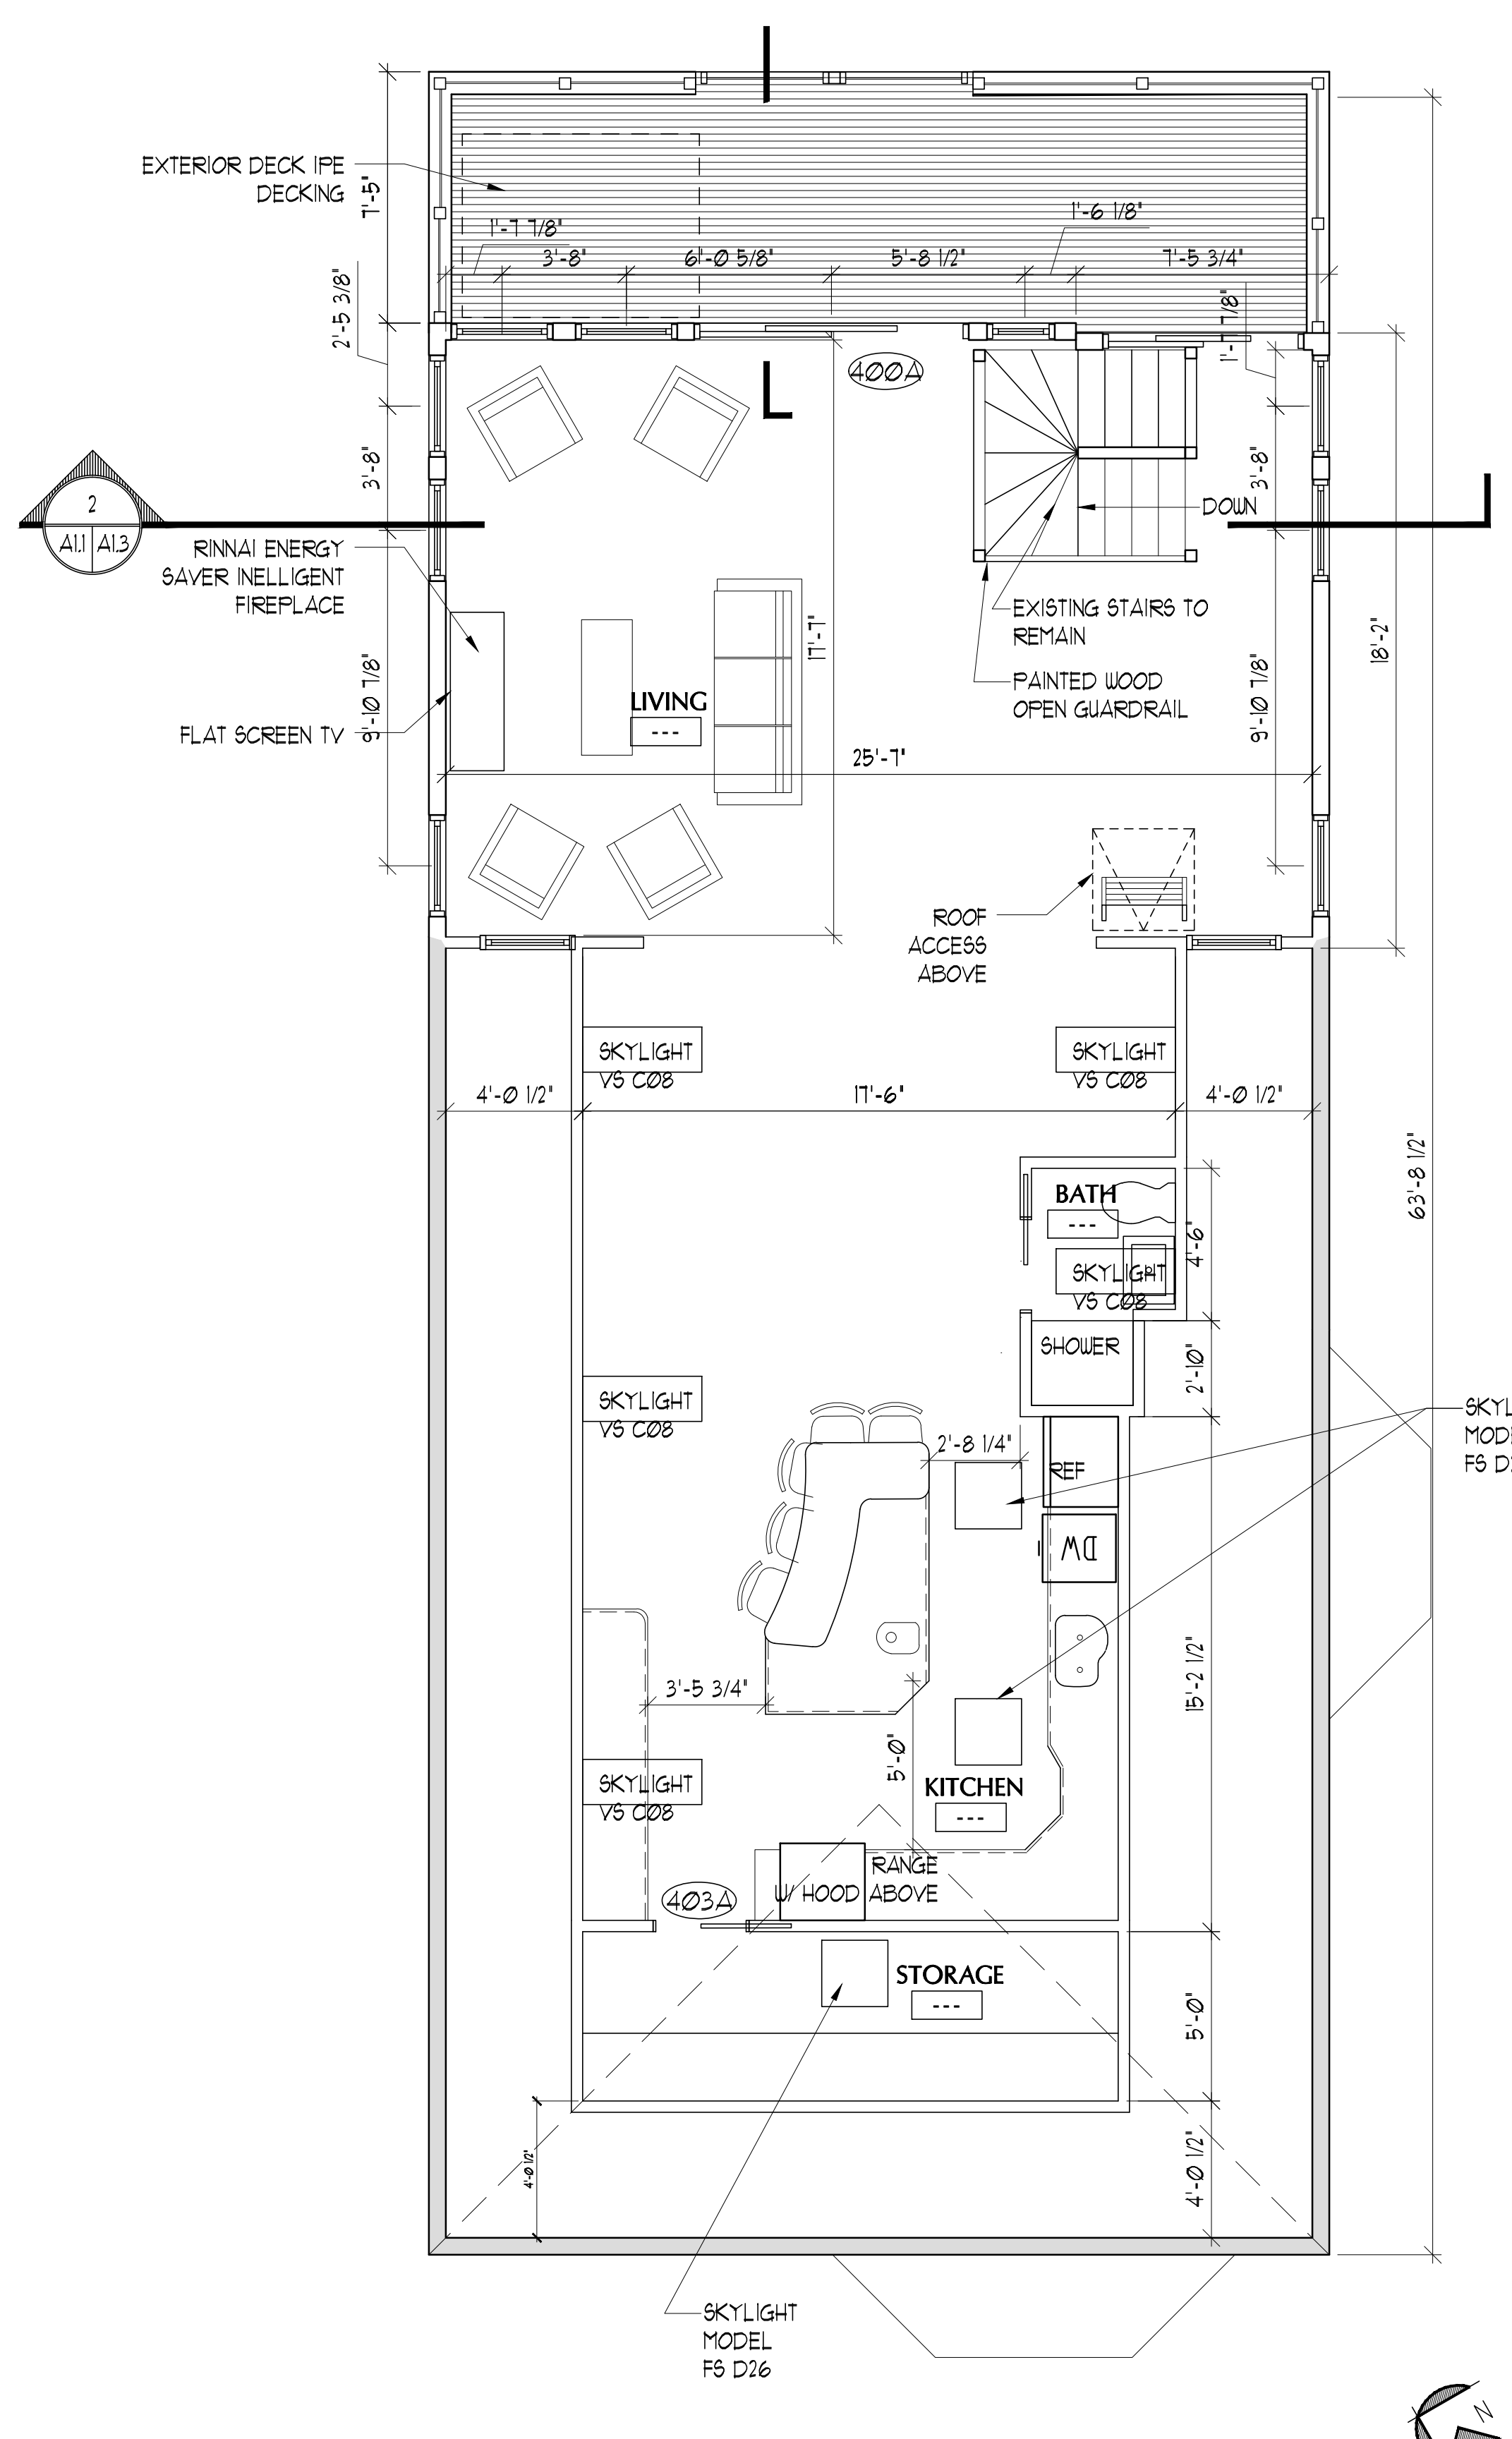



IF THIS SHEET IS NOT 24 X 36 IT IS A REDUCED SCALE PRINT - SCALE ACCORDINGLY

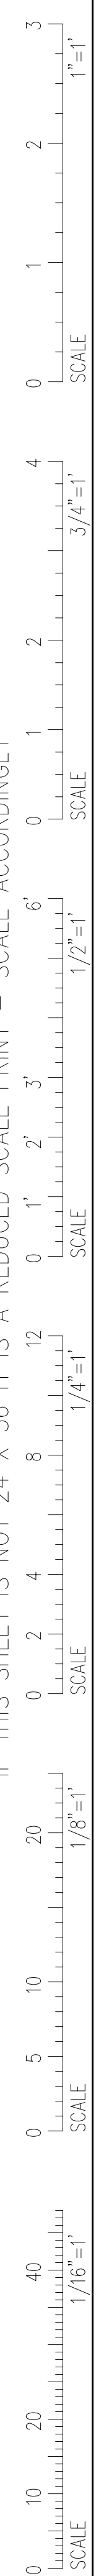

3 UNIT 6 SECOND FLOOR
SCALE: 1/4" = 1'-0"

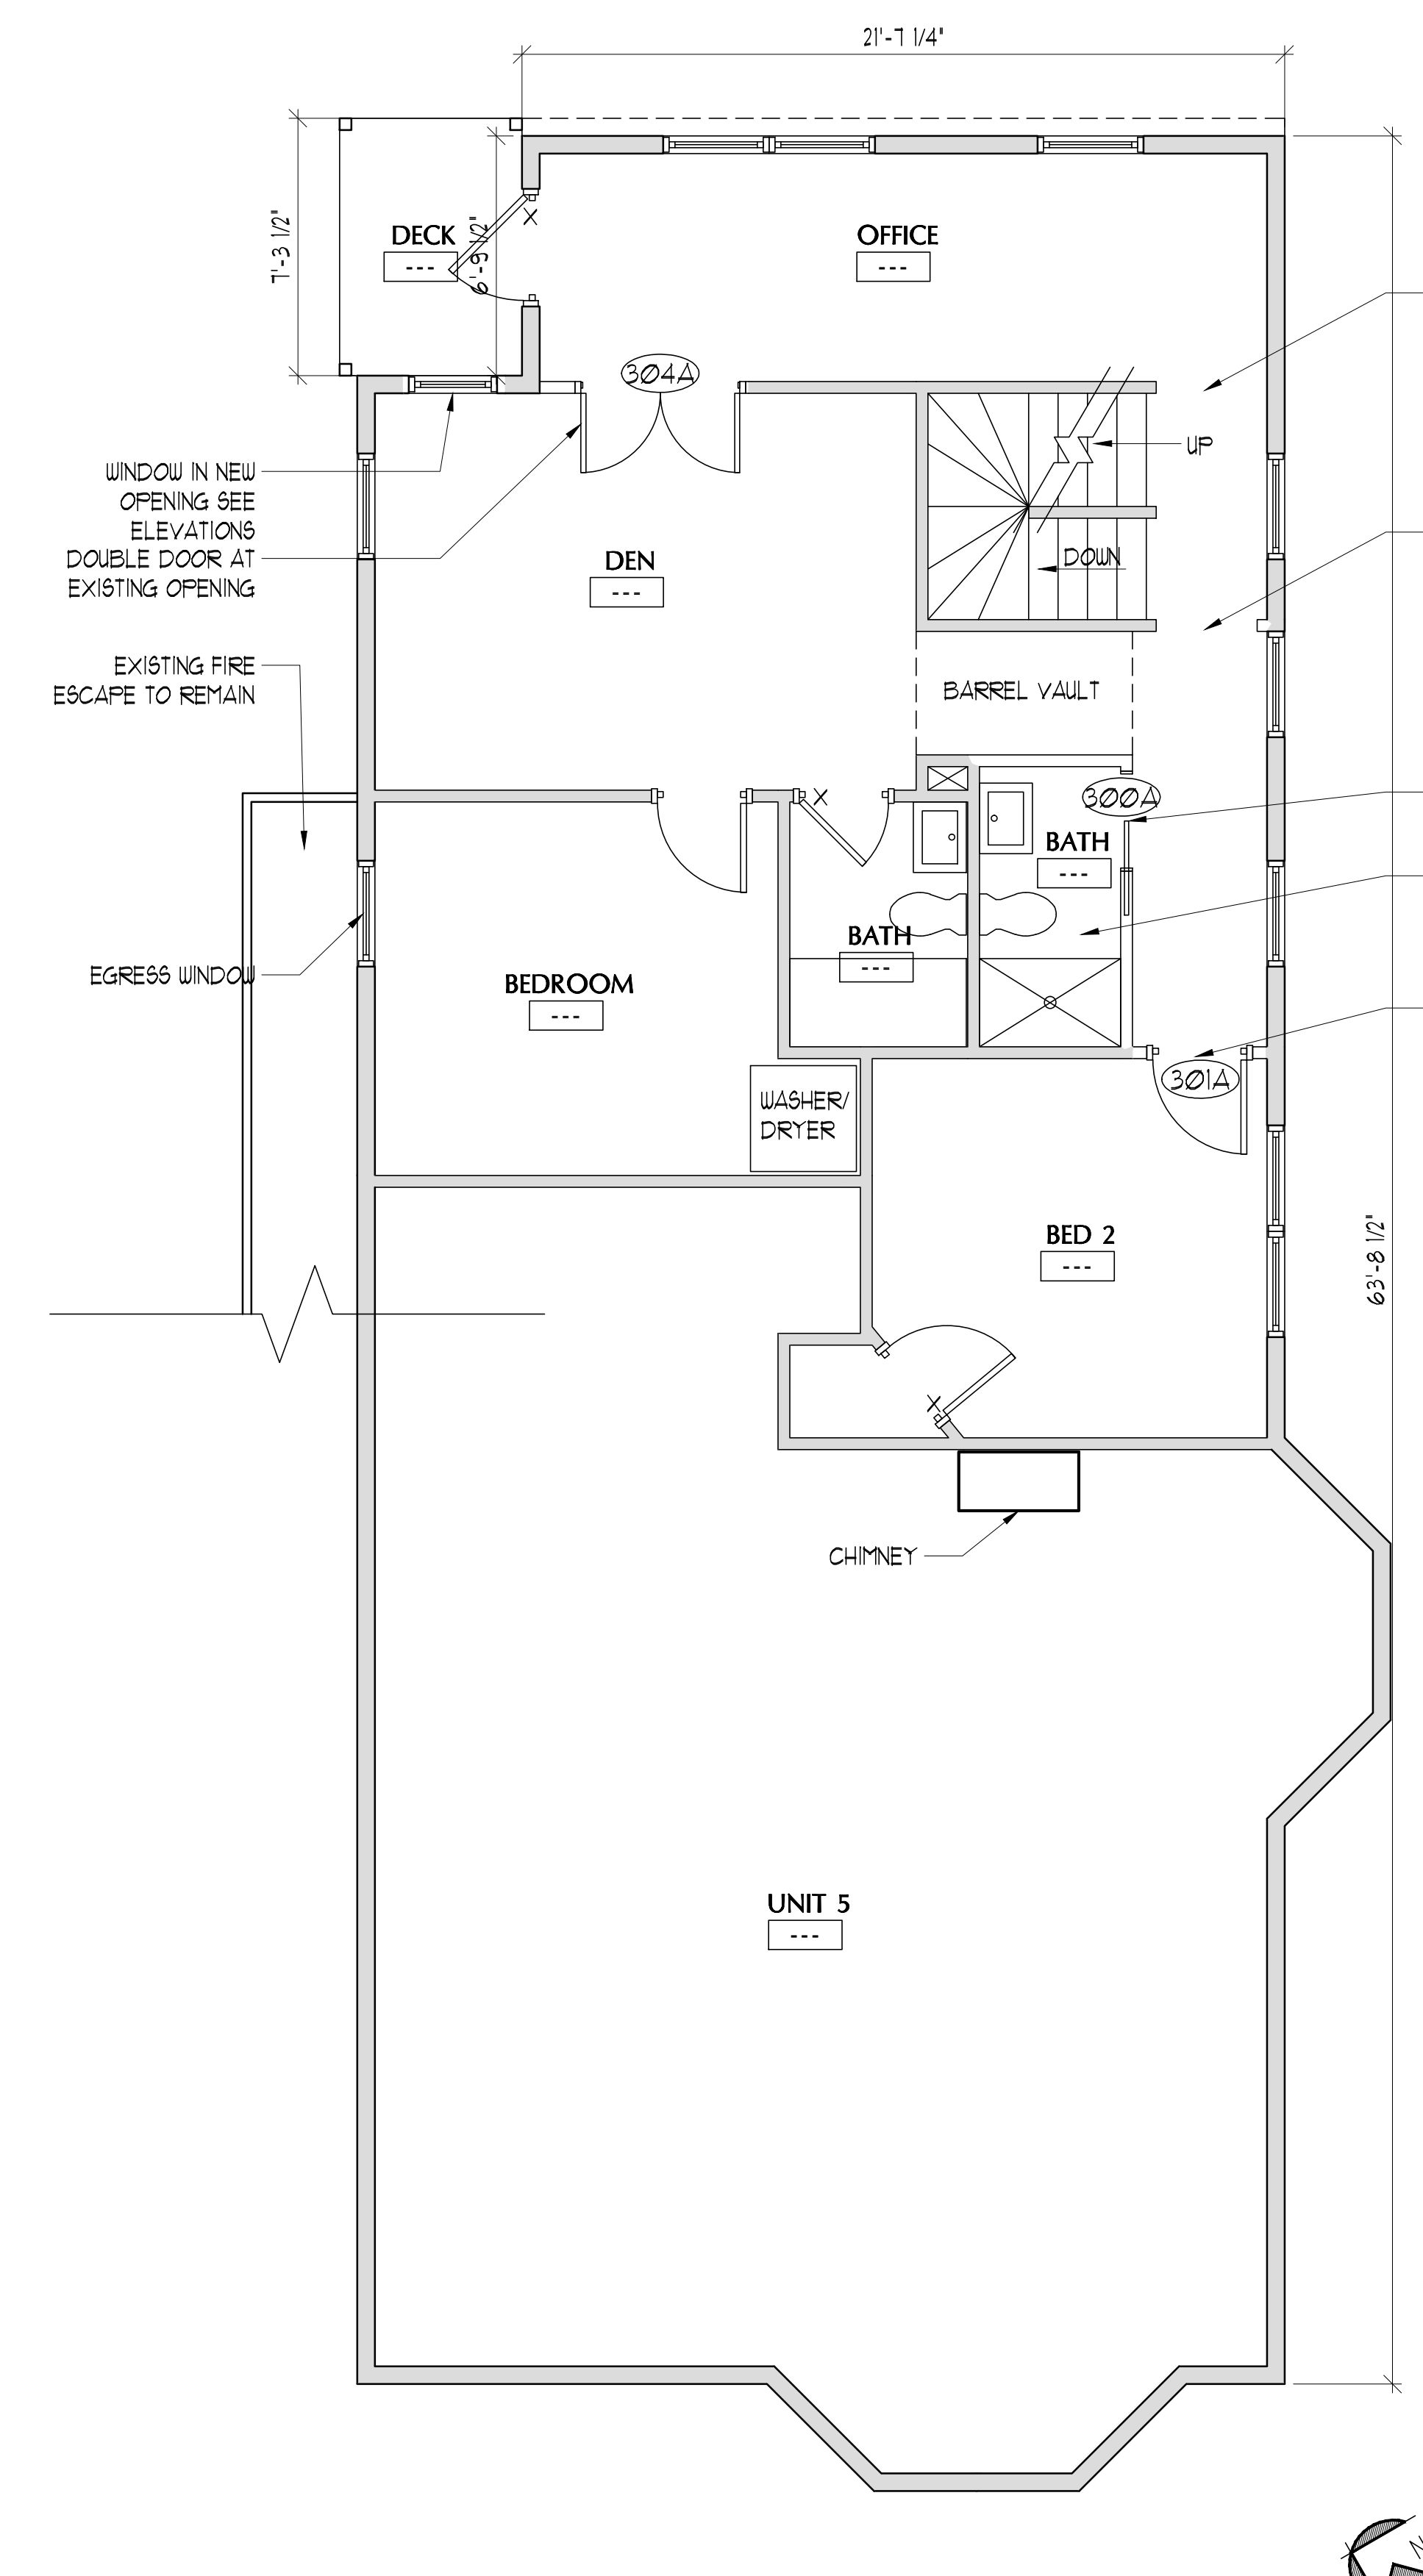

2 UNIT 6 FIRST FLOOR
SCALE: 1/4" = 1'-0"

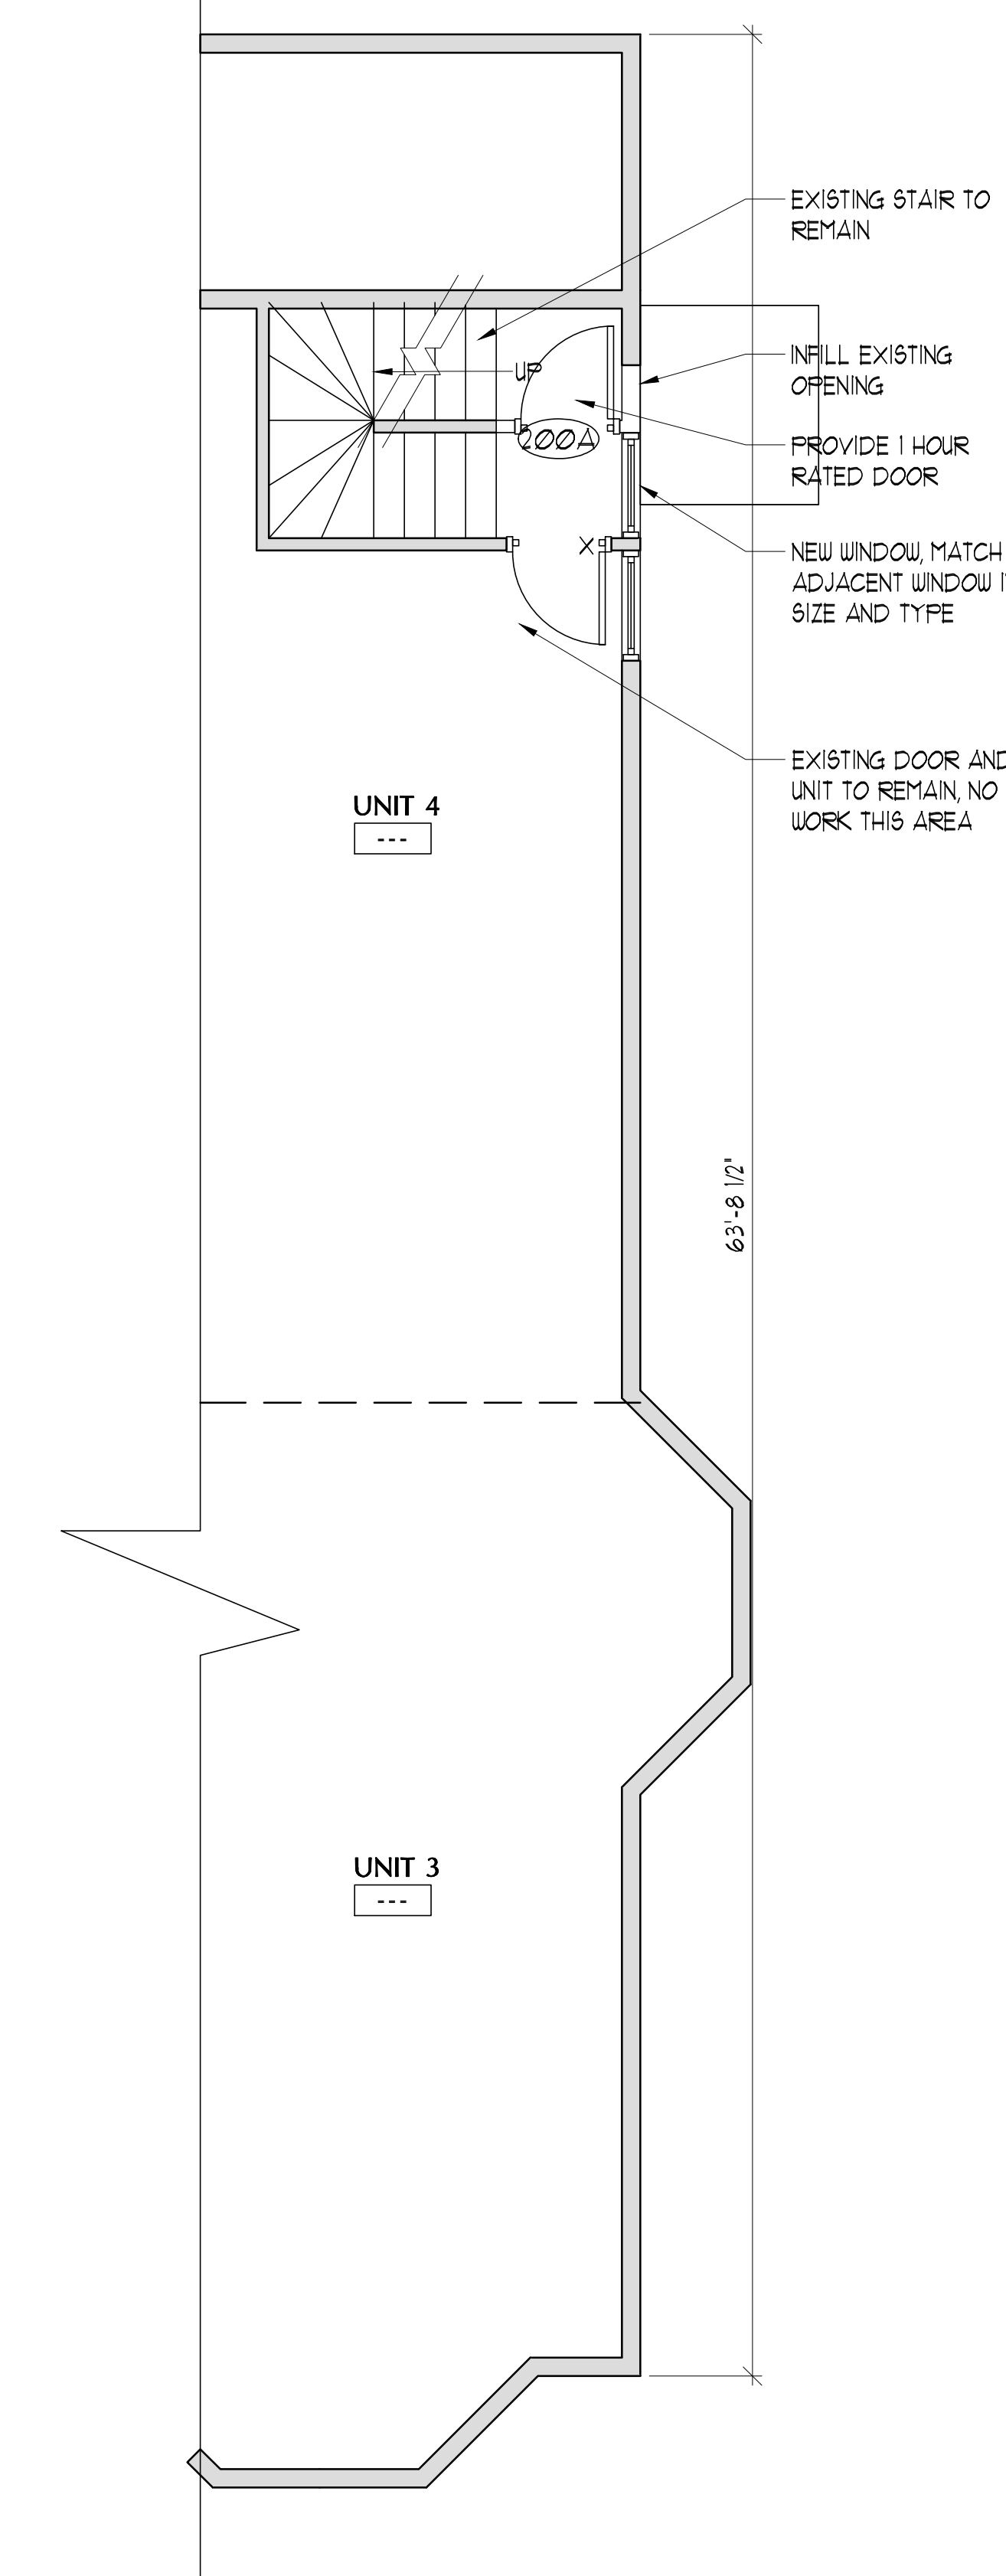

1 SECOND FLOOR
SCALE: 1/4" = 1'-0"

NOTE TO GC'S: REFER TO OWNER'S SCOPE OF WORK DOCUMENT PRIOR TO PROVIDING A COST ESTIMATE

Piergrossi/Coyne RESIDENCE
125 MORNING STREET
PORTLAND, MAINE

#	DATE	DESCRIPTION
REVISIONS		
	Date Issued:	03/01/10
	Project Number:	10003
	Drawing Scale:	1/4" = 1'-0"

SHEET NAME
UNIT 6 RESIDENCE EXPANSION

Drawn By: JAP
Checked By: JCC

A12

ISSUED FOR PERMIT