


NOTE: CONTRACTOR PLEASE REFER TO STRUCTURAL ANALYSIS VERIFICATION LETTER PROVIDED BY AMEC ENVIRONMENT & INFRASTRUCTURE, INC. DATED 05-31-13 FOR DETAILS.

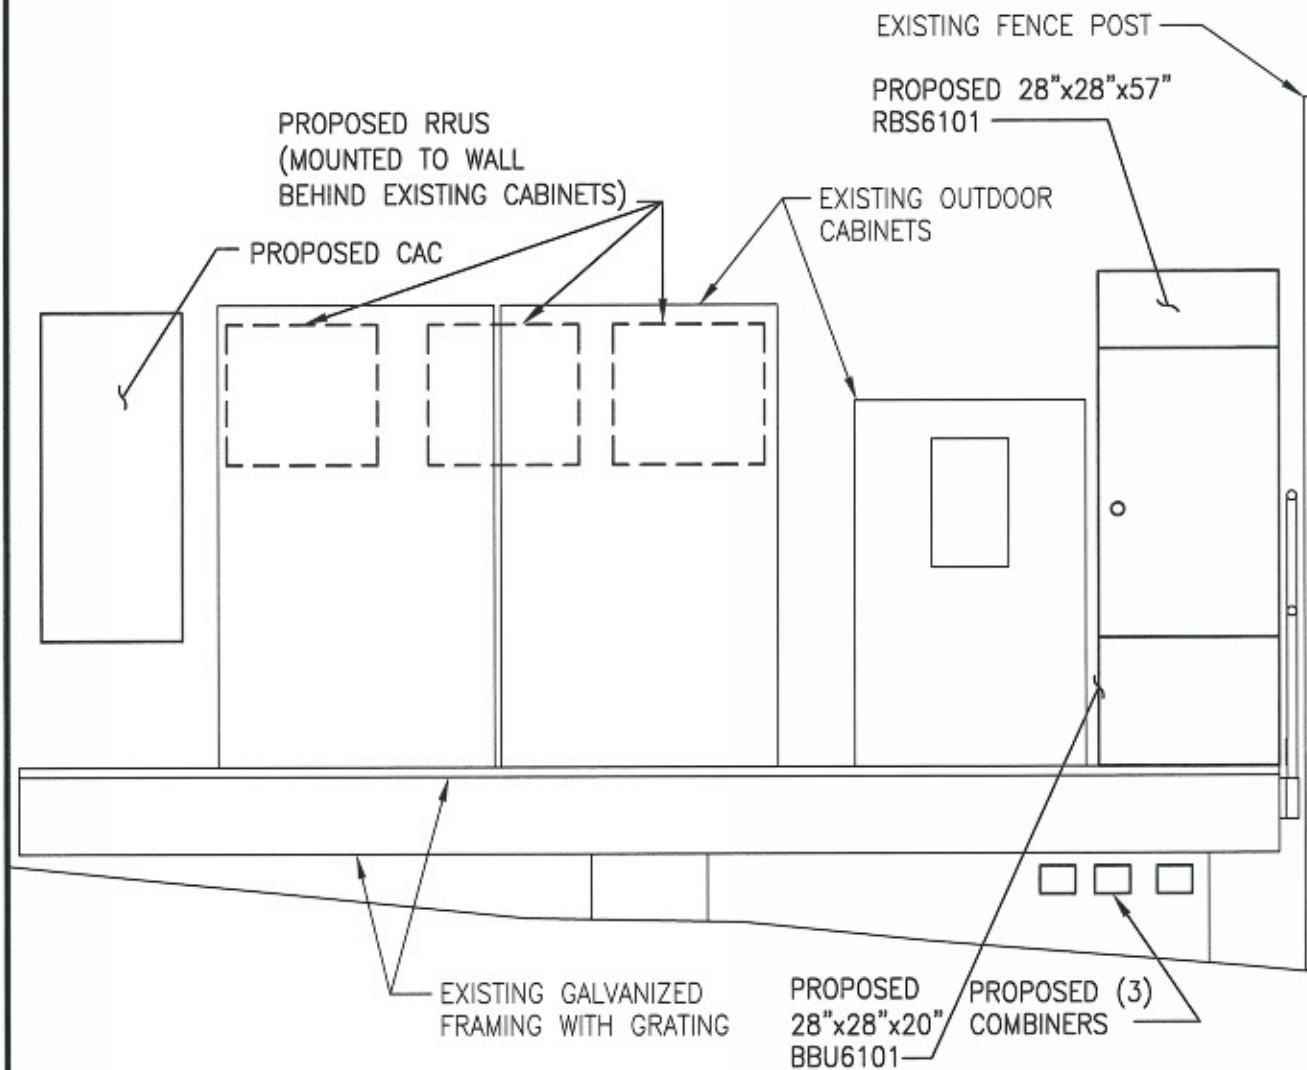

PLANS PREPARED FOR:

**US Cellular**  
 We connect with you  
 10 Corporate Drive, Suite 210, Bedford, NH 03110

PROJECT INFORMATION

**853332 - PROMENADE EAST**  
 340 EASTERN PROMENADE  
 PORTLAND, ME 04101  
 (CUMBERLAND COUNTY)

PLANS PREPARED BY:

**amec**  
 511 Congress Street Suite 200, Portland ME 04101  
 P: (207) 775-5401 F: (207) 772-4762 www.amec.com

PROJECT COORDINATION & MANAGEMENT:

**KJK Wireless, LLC**  
 127 Ridge Road, Nashua, NH 03062  
 Phone: (603) 888-8974

SEAL

STATE OF MAINE  
 MICHAEL S. DELETETSKY  
 No. 5023  
 LICENSED PROFESSIONAL ENGINEER  
 31 May 2013

REV	DATE	ISSUED FOR
△	5/31/13	ISSUED FOR CONSTRUCTION

PROJECT NO: 3618138235

DRAWN BY: CBM

RELEASED BY: MSD

SHEET TITLE

**EQUIPMENT LAYOUT  
 PLAN AND ELEVATIONS**

SHEET NUMBER	REVISION:
<b>C1</b>	<b>0</b>

**EQUIPMENT LAYOUT**  
 SCALE: N.T.S.

**B CABINET ELEVATION FRONT**  
 SCALE: N.T.S.