


# QUALITY DESIGN POOLS

\* 292-  
294 Eastern Promenade  
Residence

7'-6" DIA. SPA RAISE 18" ABOVE POOL  
(8) JETS, (1) SPILLWAY

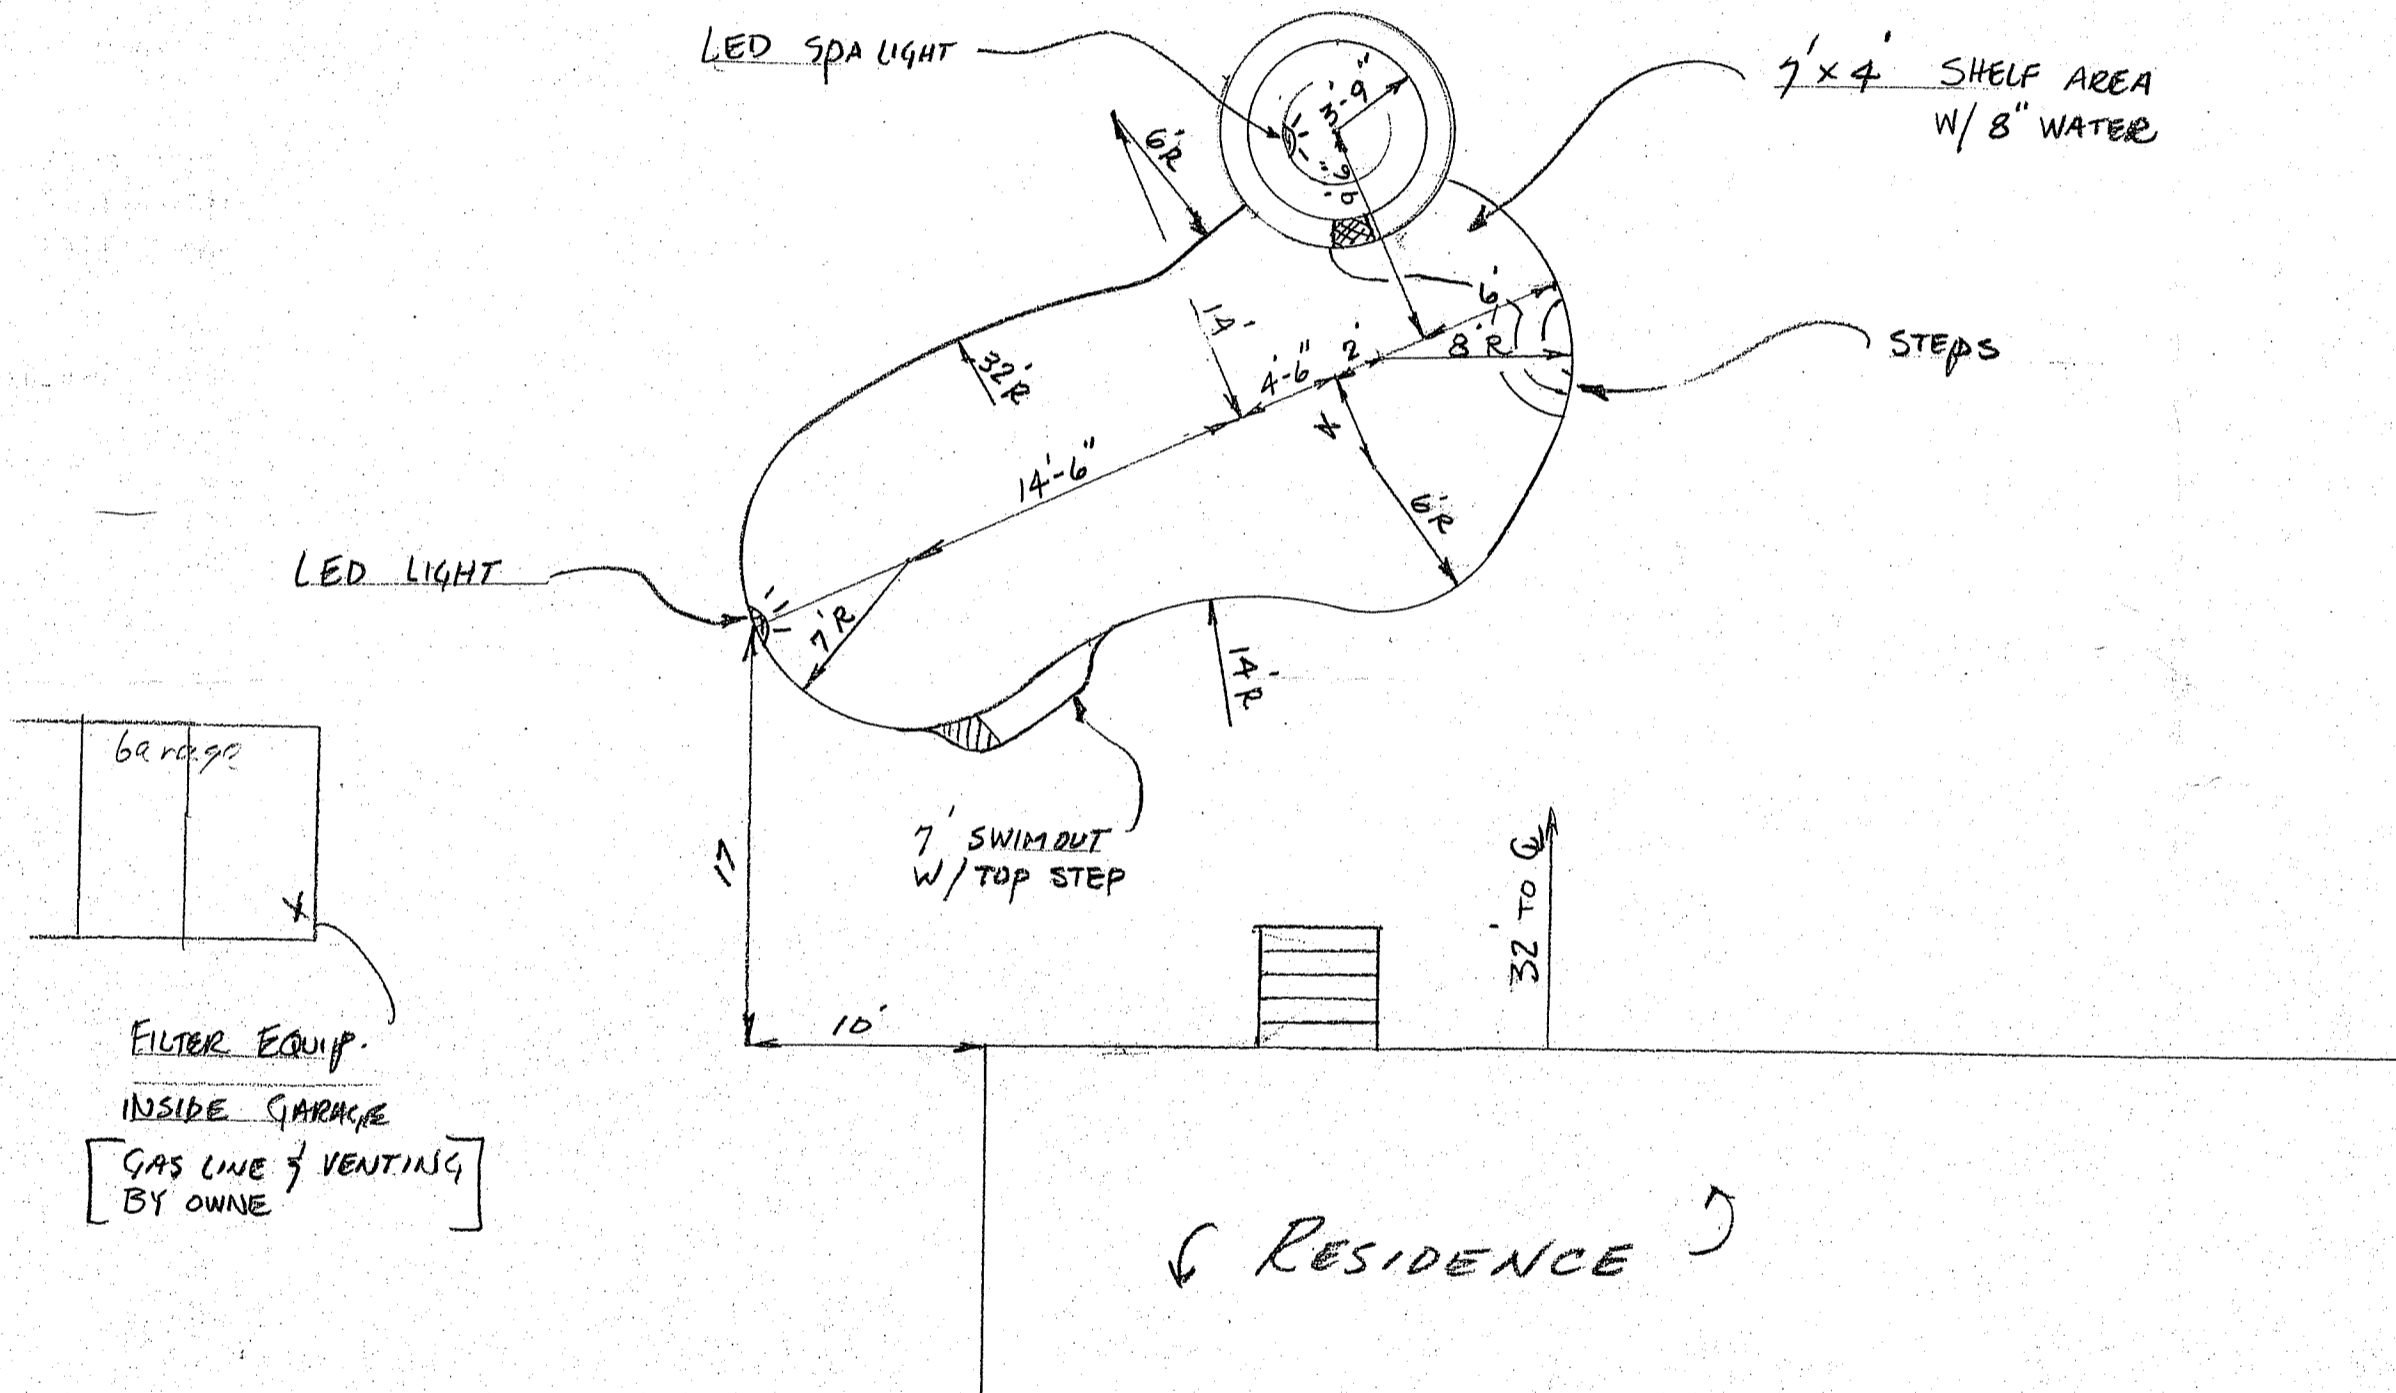

\* supply (2) sockets  
for future rail


GENERAL SPECIFICATIONS	
SIZE	18' x 36' DEPTH 3' to 7'
SQ. FT.	475 PERIMETER 95
VOLUME	17,500
MACHINE	TRACTOR <input type="checkbox"/> BACKHOE <input checked="" type="checkbox"/>
STUMPS #	N/A LOADS #
FILL	AWAY <input checked="" type="checkbox"/> D.O.P. <input type="checkbox"/>
GRADING	YES <input type="checkbox"/> NO <input checked="" type="checkbox"/> HRS
RAISED BEAM	N/A ft. 6" ft. 12"
LIGHT #1	LED 110v <input checked="" type="checkbox"/> 12v <input type="checkbox"/>
FILTER HAY	CART. SIZE C 3025
PUMP HAY	V. SPEED SIZE
SKIMMER #	2 1 1/2" <input type="checkbox"/> 2" <input type="checkbox"/>
RETURNS #	3 1 1/2" <input type="checkbox"/> 2" <input type="checkbox"/>
POOL CLEANER	Polaris V 280
MAIN DRAIN	w/HYDRO VALVE
SEPARATION TANK	YES <input type="checkbox"/> NO <input checked="" type="checkbox"/>
HEATER HAY	BTU 400 K
NAT	<input checked="" type="checkbox"/> PRO <input type="checkbox"/> OIL <input type="checkbox"/> IN <input checked="" type="checkbox"/> OUT <input type="checkbox"/>
HYDRO THERAPY SPA	
SIZE	7'-6" DIA JETS 8
SKIMMER	YES <input type="checkbox"/> NO <input type="checkbox"/>
MAIN DRAIN	<input checked="" type="checkbox"/> SKIM <input type="checkbox"/> PUMP <input type="checkbox"/>
LIGHT 1	LED 110v <input checked="" type="checkbox"/> 12v <input type="checkbox"/>
AIR BLOWER	1.5 H.P. YES <input type="checkbox"/> NO <input type="checkbox"/>
COPING	Supply BY OWNER QDP. INSTALL
TILE	TBD
BOARD	N/A SIZE COLOR
LADDER	(1) 7' SWIMOUT
STEP RAIL	NONE fig. 4 <input type="checkbox"/> INSTEP <input type="checkbox"/>
CHLORINATOR	SALT
TIME CLOCK	BY OWNER 120v <input type="checkbox"/> 220v <input type="checkbox"/>
ROPE RINGS	w/ROPE & FLOATS YES
BACKWASH	N/A
DECK by:	OWNER
FENCE by:	OWNER
ELEC. by:	OWNER
TREES by:	NONE
PLASTER:	WET EDGE
MESH	WINTER COVER

**OWNER:**  
TO DETERMINE APPROXIMATE ELEVATION OF POOL ON DAY OF EXCAVATION.

**OWNER:**  
WET DOWN CONCRETE SHELL AT LEAST TWICE DAILY FOR 7 DAYS. DO NOT TURN ON POOL LIGHT WHEN POOL IS EMPTY.

**OWNER:**  
POOL AREA TO BE FENCED, PER COUNTY OR CITY ORDINANCE. GATES TO BE SELF CLOSING AND SELF LATCHING. BY OWNER

SCALE 1/8" = 1'

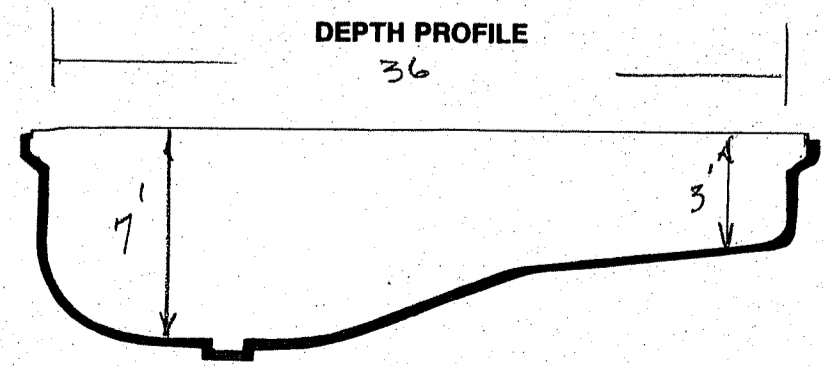

SALESMAN JR  
DWN. BY ECPJII  
DATE April 22, 2013 WATER FOR GUNITE ON SITE  
JOB NO. SET BACKS FR. SIDE REAR

**SWIMMING POOL FOR**  
NAME Sheldon & Heather Ashby  
ADDRESS 294 Eastern Promenade  
TOWN PORTLAND STATE ME. ZIP 04101-2701  
JOB ADDRESS  
TOWN STATE ZIP  
RES. PHONE (207) 797-0000 BUS. PHONE  
EMAIL SHELDON-ASHBY@YAHOO.COM

**QUALITY DESIGN**  
Swimming Pools  
13 Columbia Dr. Amherst, NH 03031 Unit 28  
(603) 880-4888 Sales (603) 889-1630 Fax