
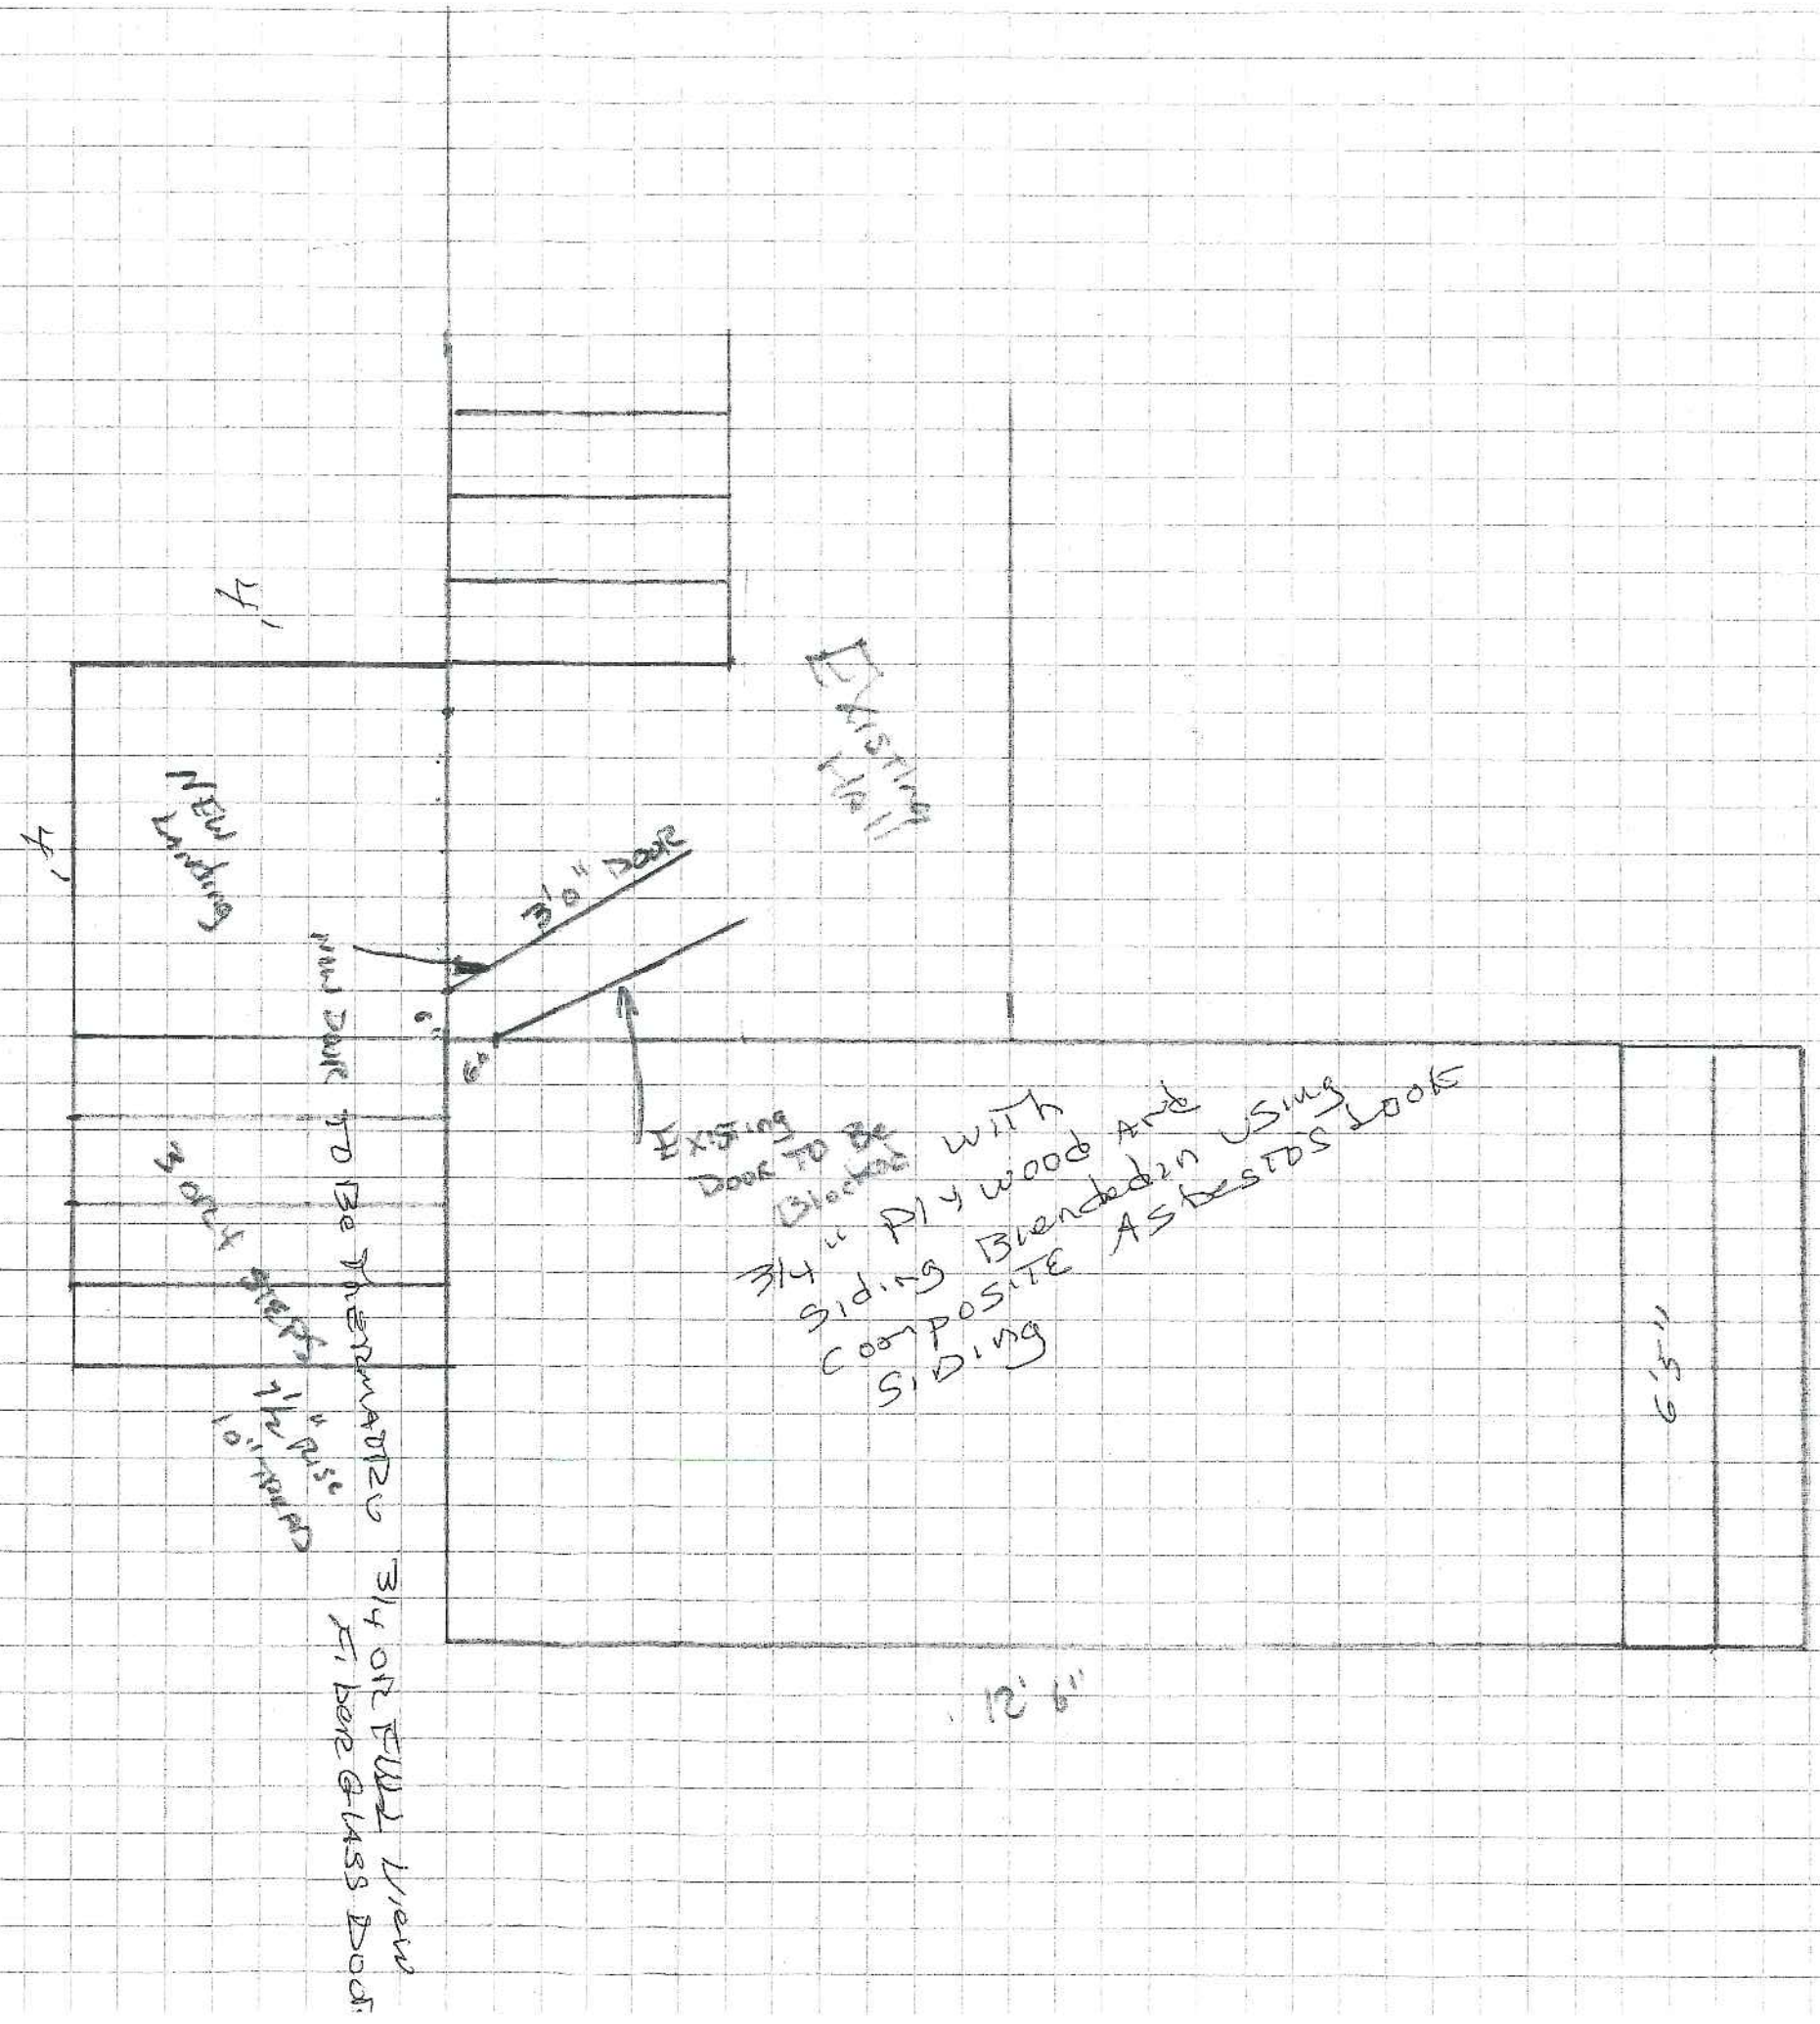


JUN 10 2009

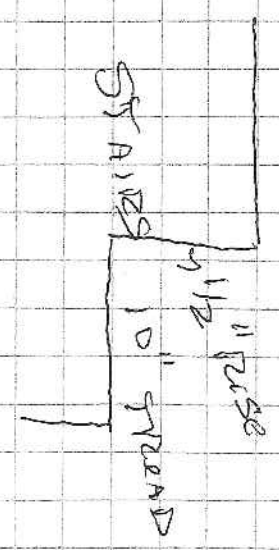

4'

4'

NEW Landing

3' 0" DOOR

NEW DOOR TO BE RELOCATED

3' 0" DOOR

3/4" RISE  
10' STAIRS

3/4" OR FULL VIEW  
FIBER GLASS DOOR

EXISTING Hall



EXISTING DOOR TO BE BLOCKED

3/4" Ply wood and Siding  
Brenchedan USING COMPOSITE ASBESTOS Siding

12' 6"


6' 5"

CONCRETE LINE

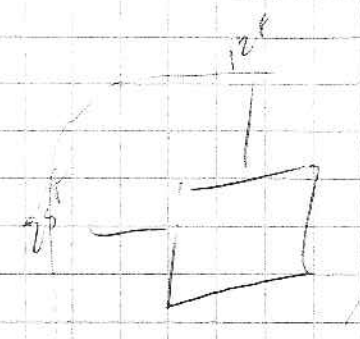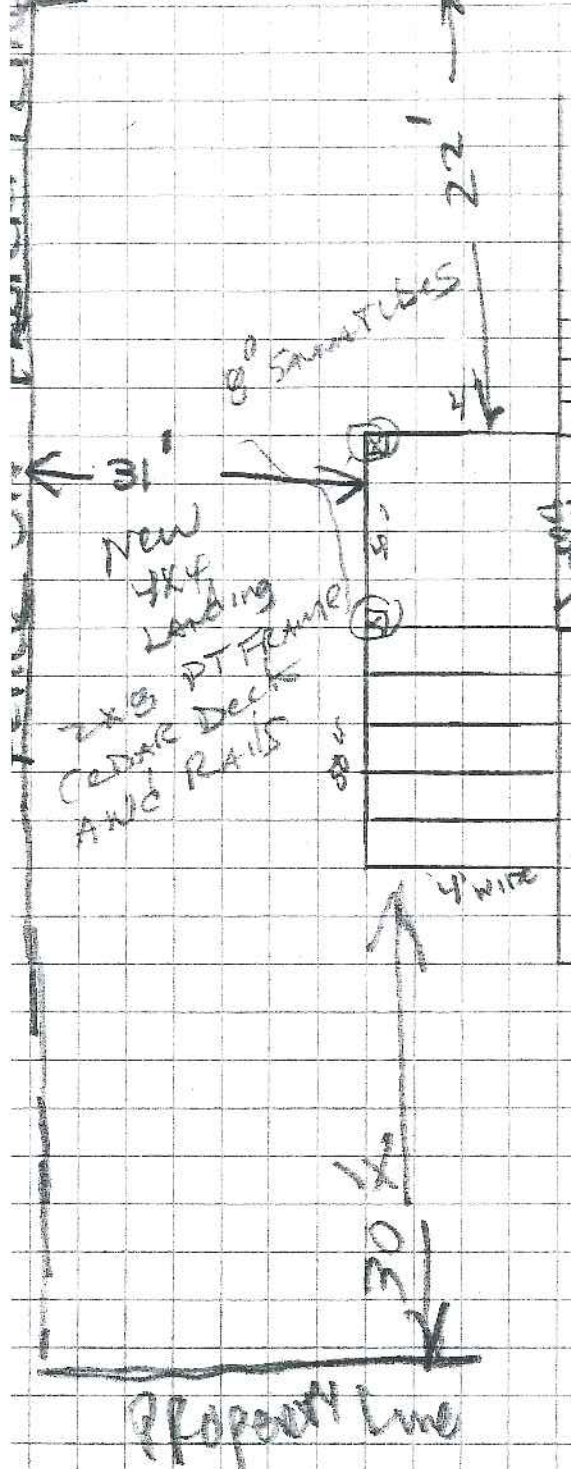


New 4x4 Landing  
 2x8 Cedar Deck AND RAILS  
 PT FRAME

EXISTING  
 2x6 Board

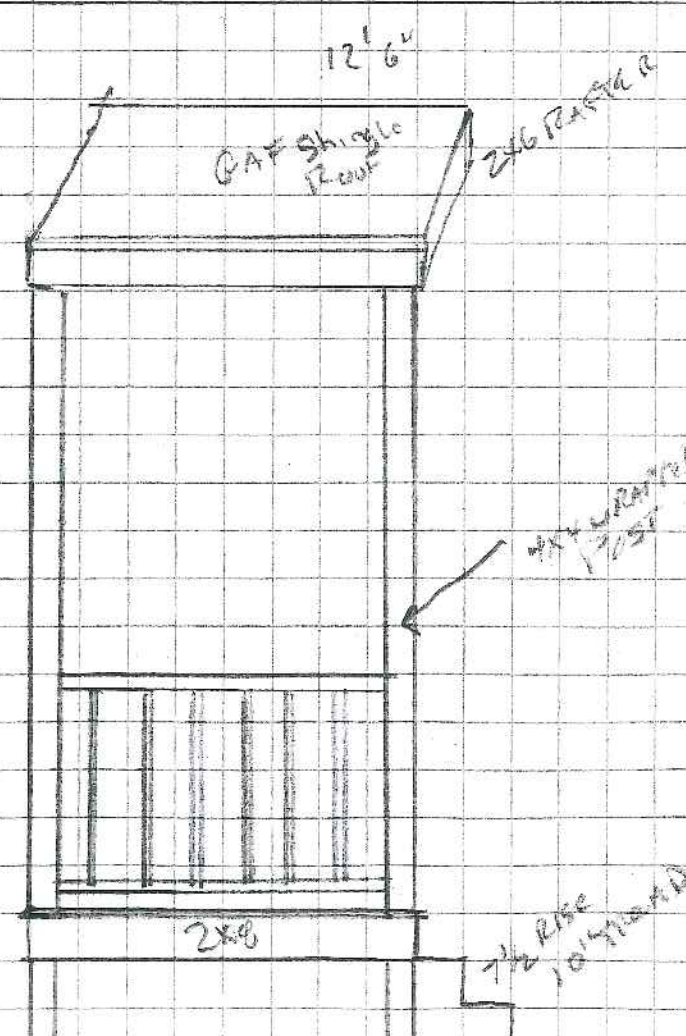

JUN 4 2009

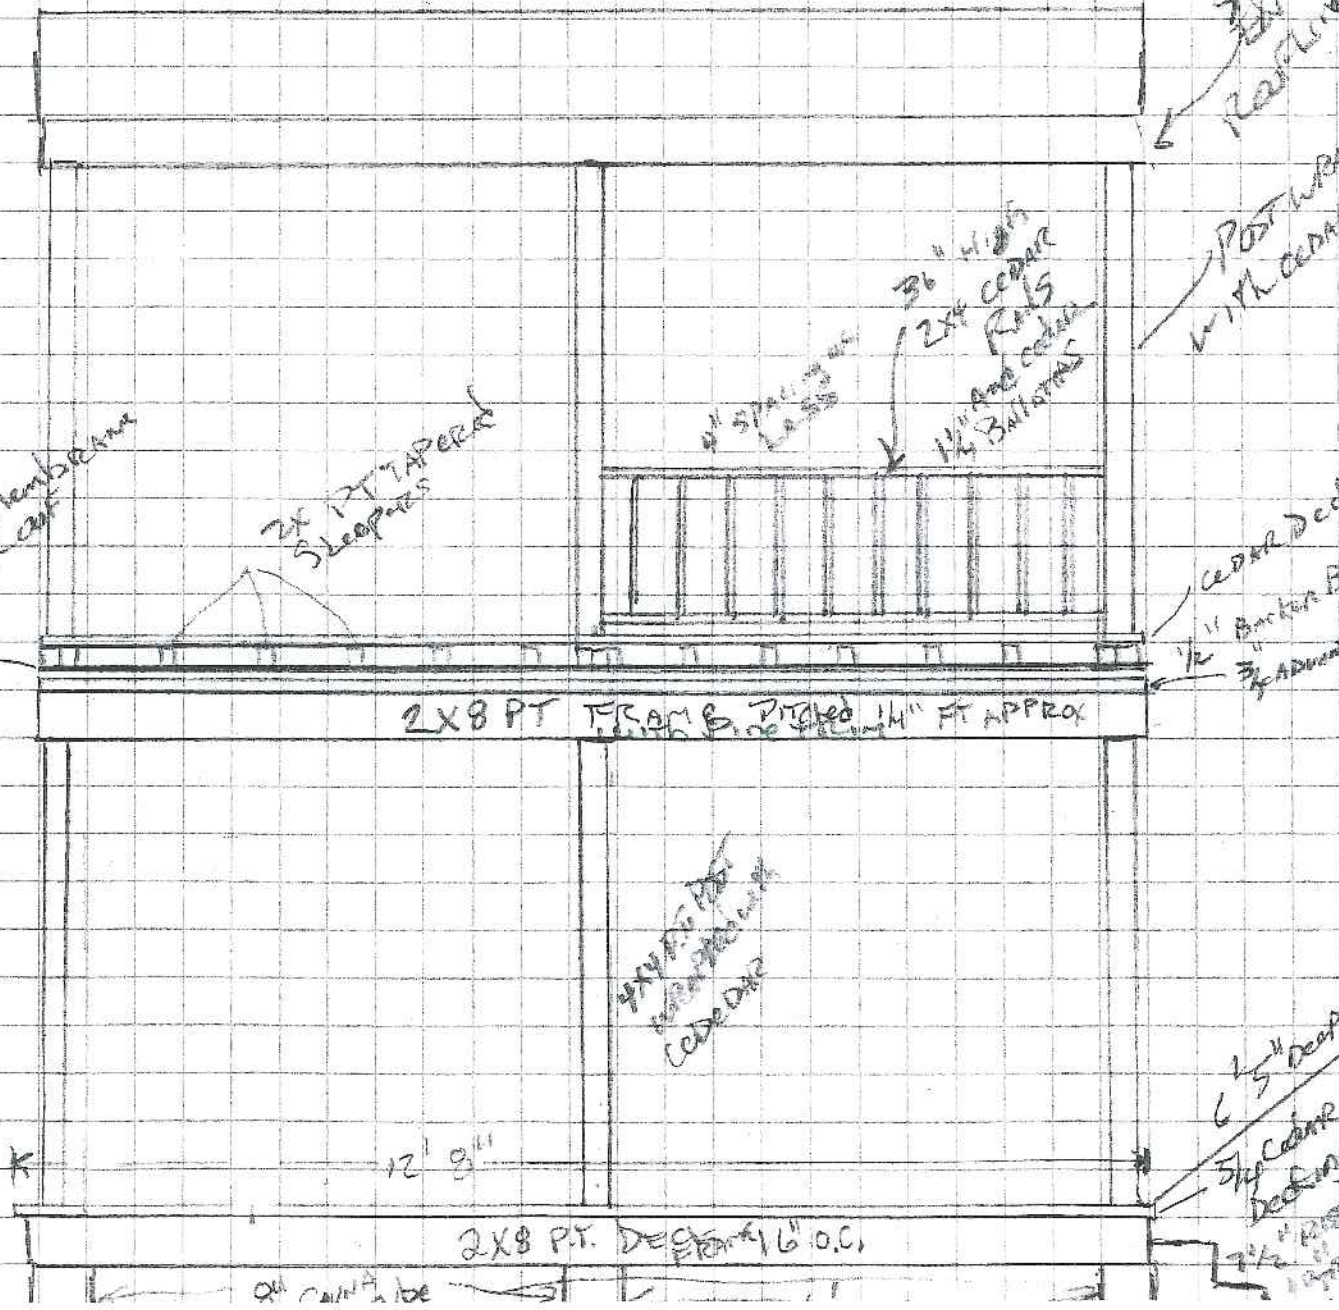

EXISTING  
 REFLECTIVE

POST WRAP  
 WITH CEDAR

Cedar Deck  
 1/2" Backer Bo  
 3/4" ADJUST

HAVING POST  
 WRAPPED WITH  
 CEDAR

6'5" Deep  
 5/8" Cedar  
 Decking  
 1/2" Rise

8" Spacing

OR CAN BE

2x8 PT. DECK 16" O.C.