

**LIGHT SCHEDULE**


LABEL	TYPE	LOCATION	MANUFACTURER	MODEL	NOTES
TYPE A	EXTERIOR LENSED RECESSED	ENTRANCE PORCH			
TYPE B	5" RECESSED DOWNLIGHT	ENTRY/KITCHEN/HALL			WHITE GROOVED BAFFLE
TYPE C	CEILING PENDANT	DINING			
TYPE D	EXTERIOR WALL SCONCE	BACK DOOR			
TYPE E	STRIP LED	UNDER CABINET			
TYPE F	STRIP LED OR FLUORESCENT	CLOSET			
TYPE G	SURFACE CEILING	STUDY 102			
TYPE H	SURFACE CEILING	STAIR HALL/HALL			
TYPE I	WALL SCONCE	BATH			
TYPE J	WALL SCONCE	BATH TUB			
TYPE K	EXHAUST FAN	BATH	PANASONIC	FV-05-11VKS1	
TYPE L	PENDANT	KITCHEN PENINSULA			

**LEGEND**


- ⊙ SURFACE CEILING
- ⊙ 5" RECESSED (AND PENDANT @ KITCHEN PENINSULA)
- ⊙ WALL SCONCE
- ⊙ WALL SWITCH
- ⊙ THREE-WAY WALL SWITCH
- ⊙ CEILING EXHAUST FAN
- STRIP FLUORESCENT/LED UNDERCABINET
- ⊙ GFI OUTLET

**NOTES**


1. PROVIDE GFI OUTLETS AND CONVENIENCE OUTLETS AND SMOKE DETECTORS PER CODE

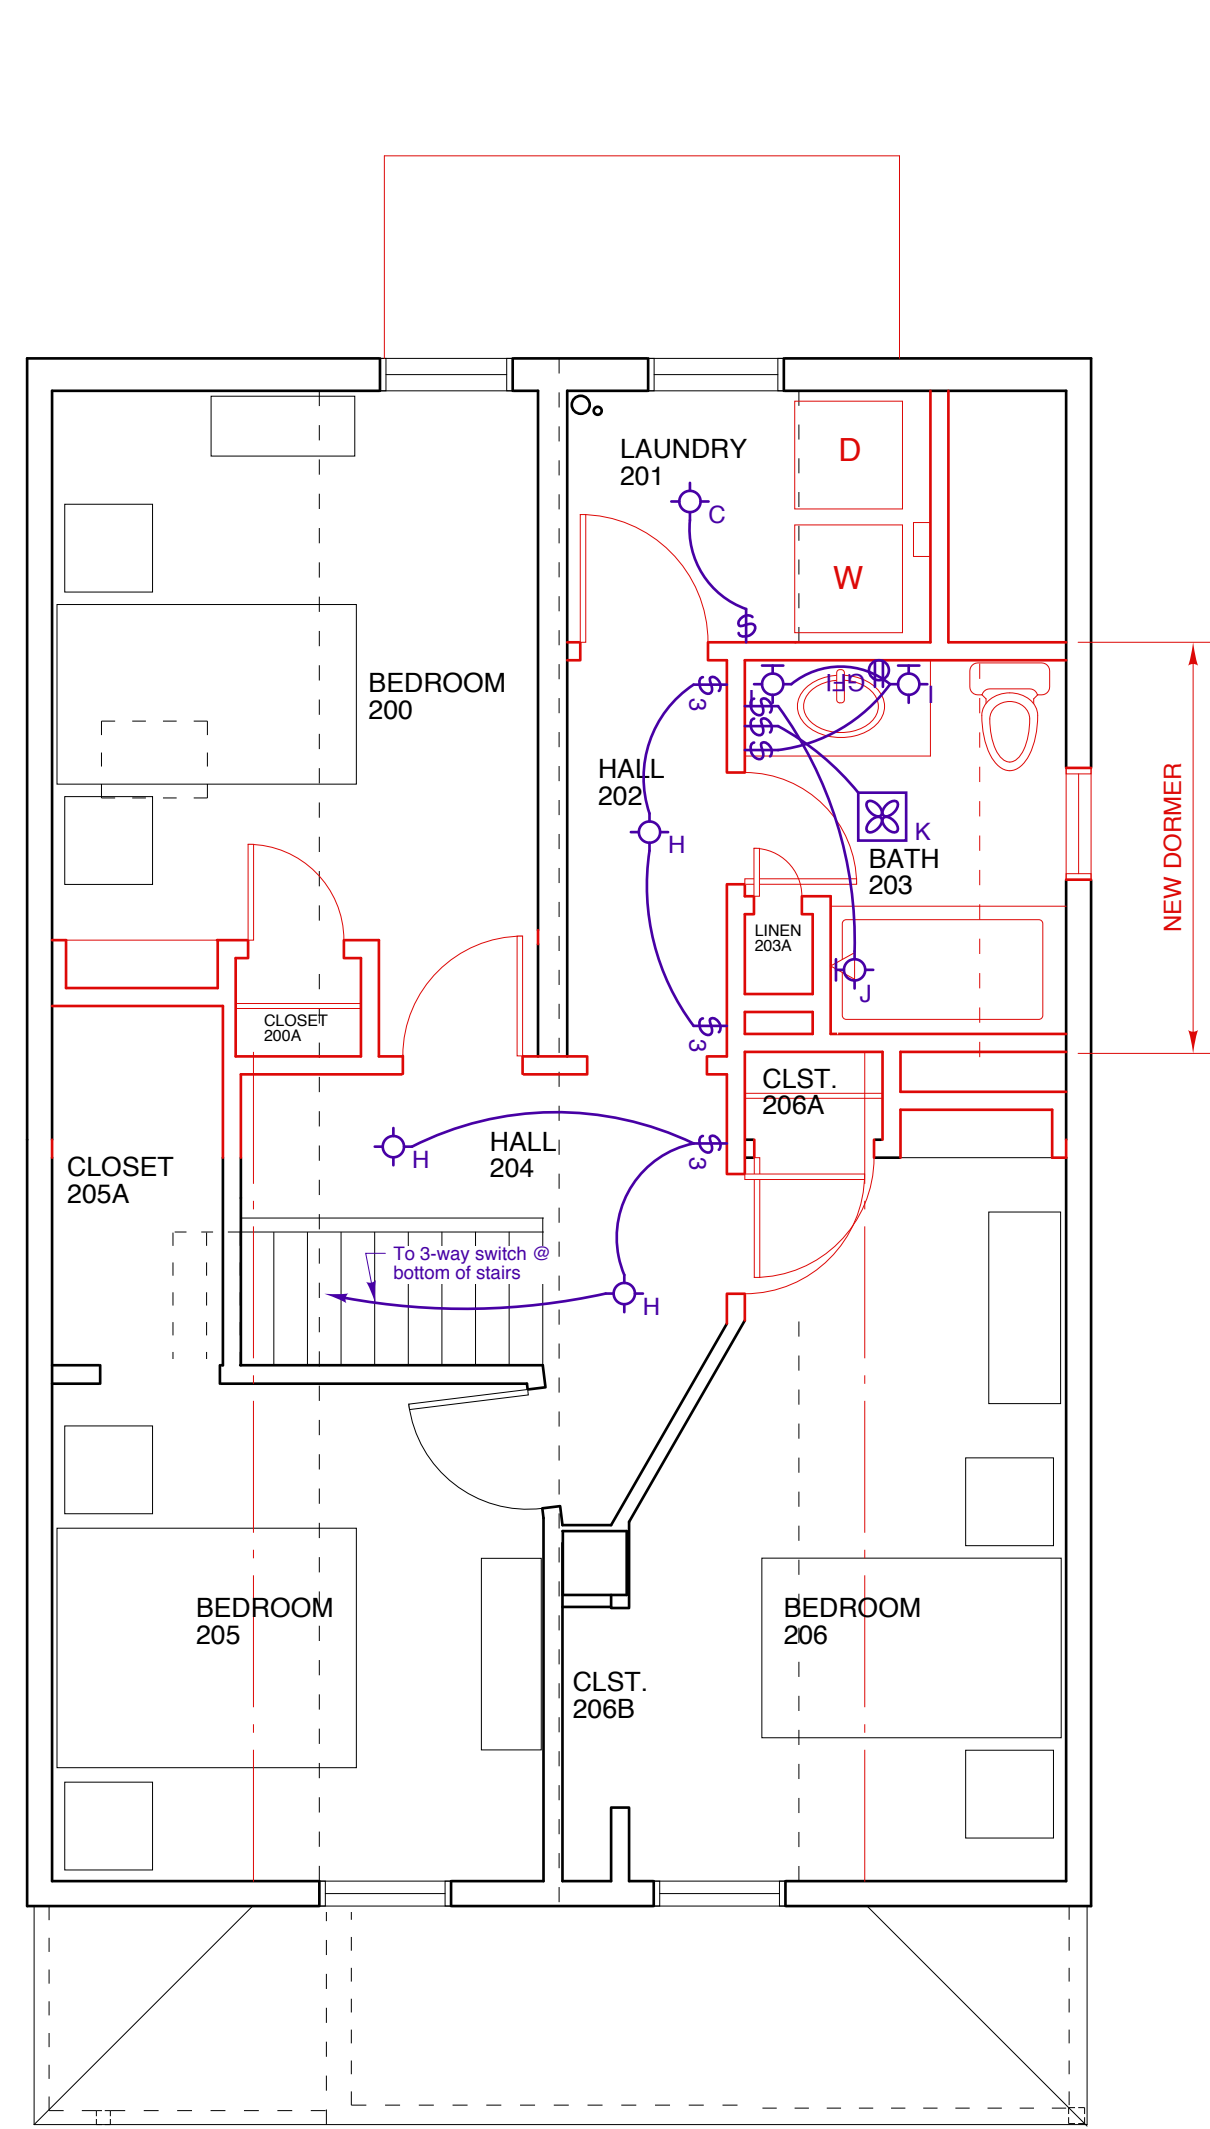


SECOND LEVEL LIGHTING

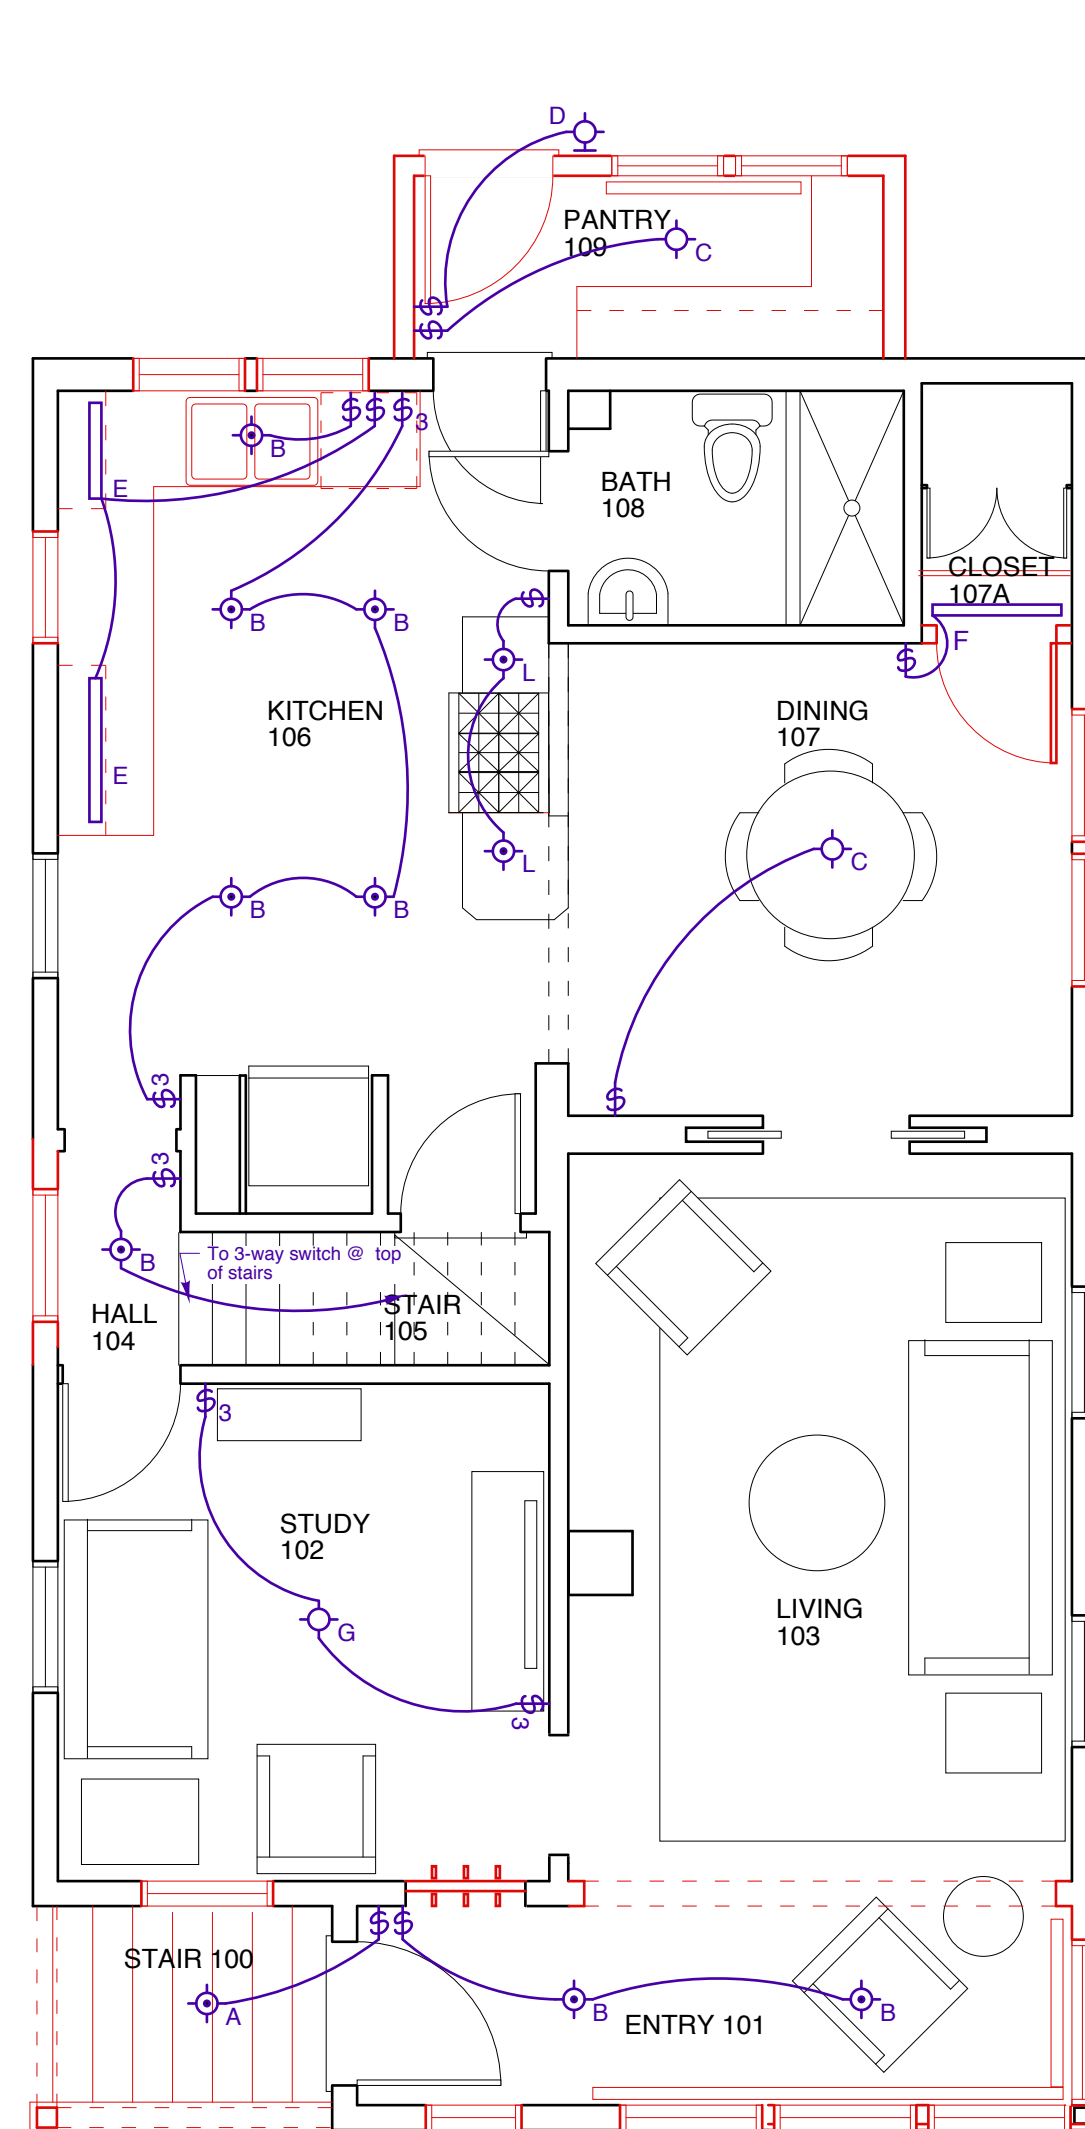


MAIN LEVEL LIGHTING

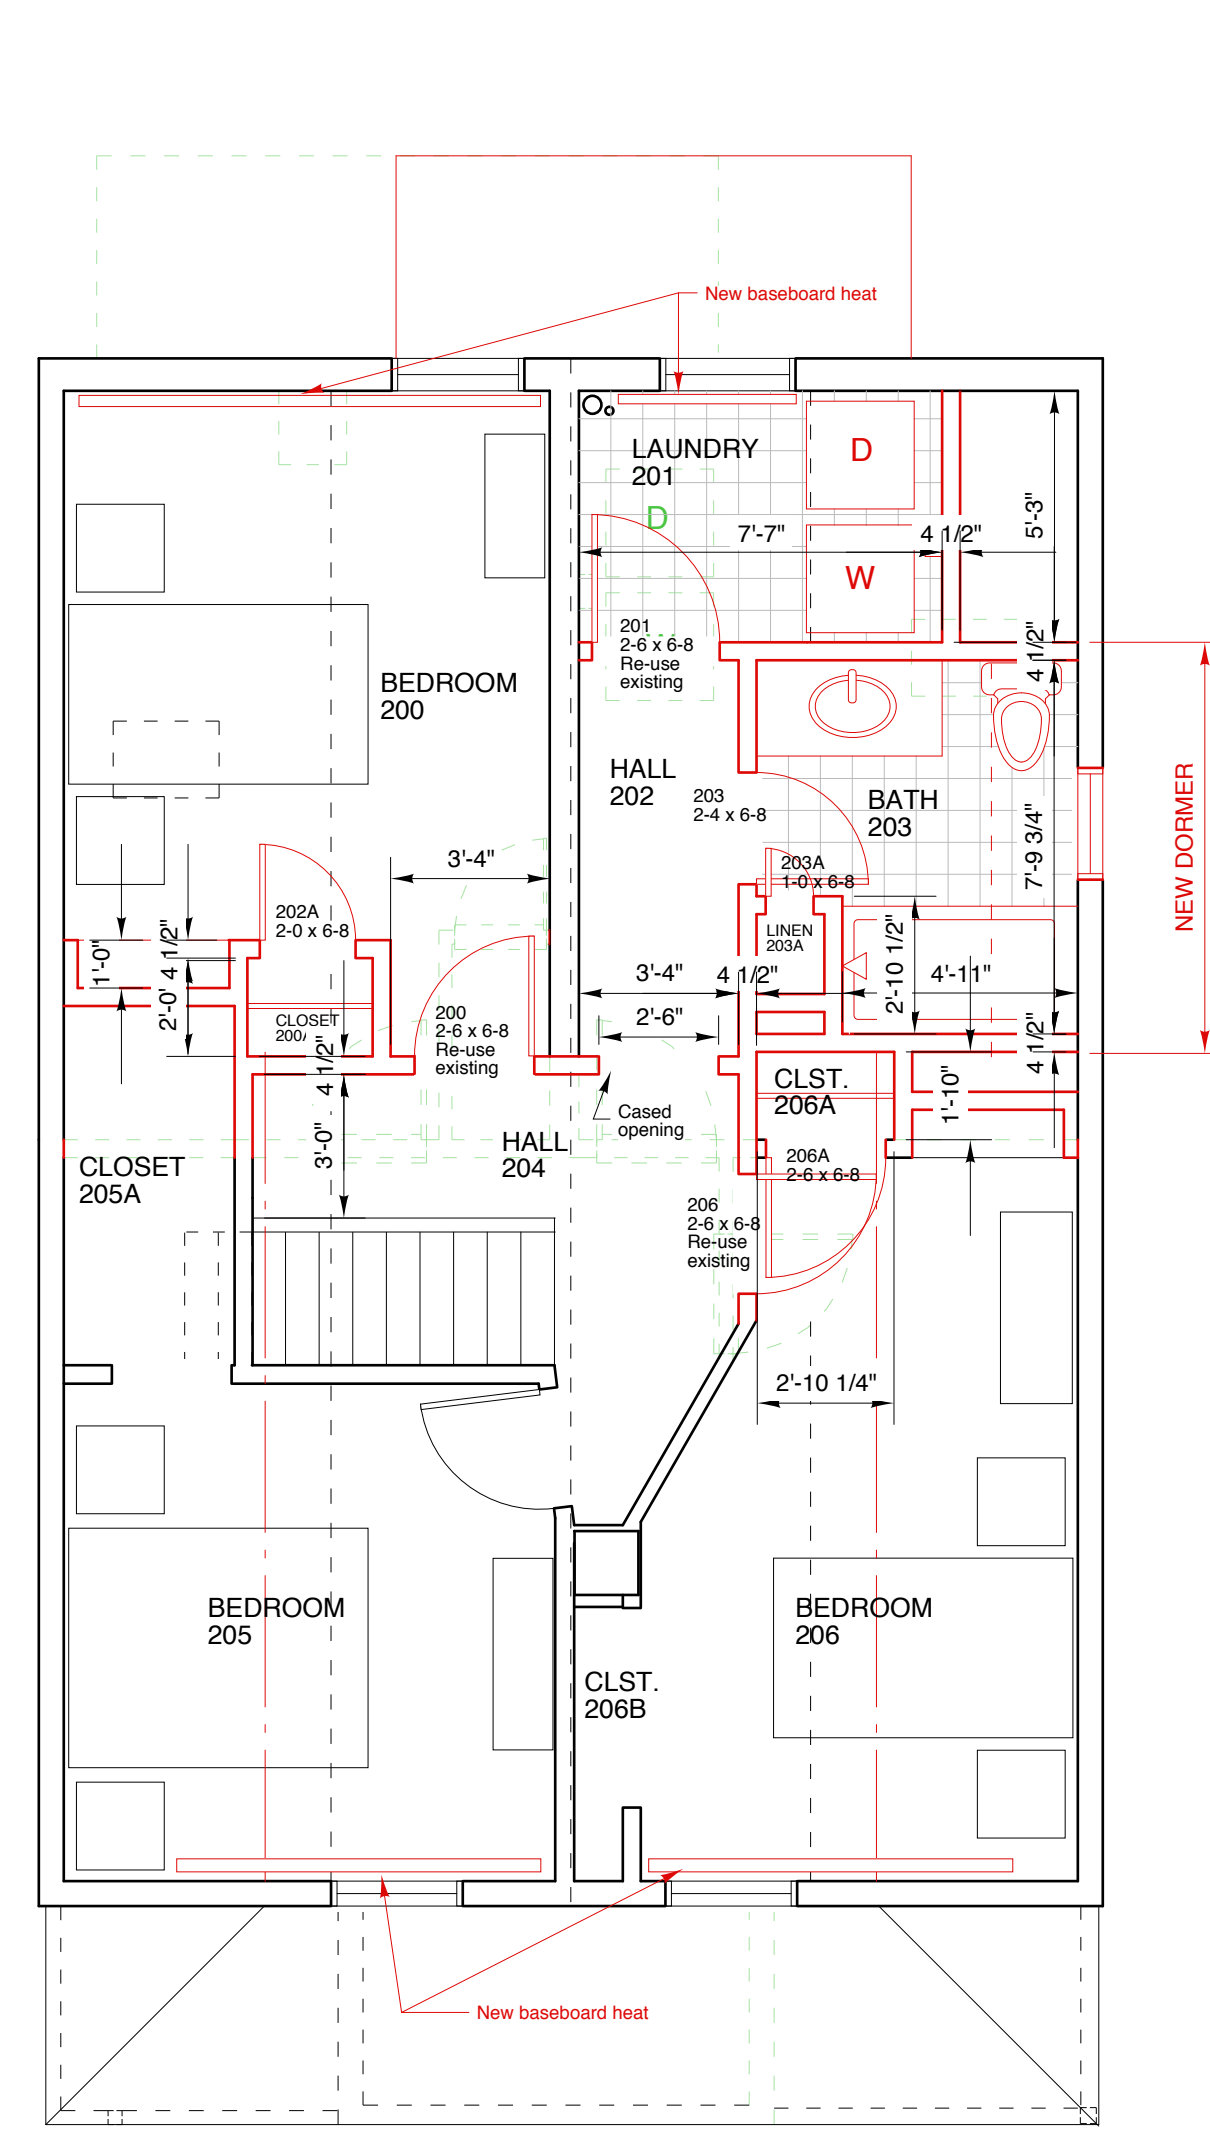

SECOND LEVEL

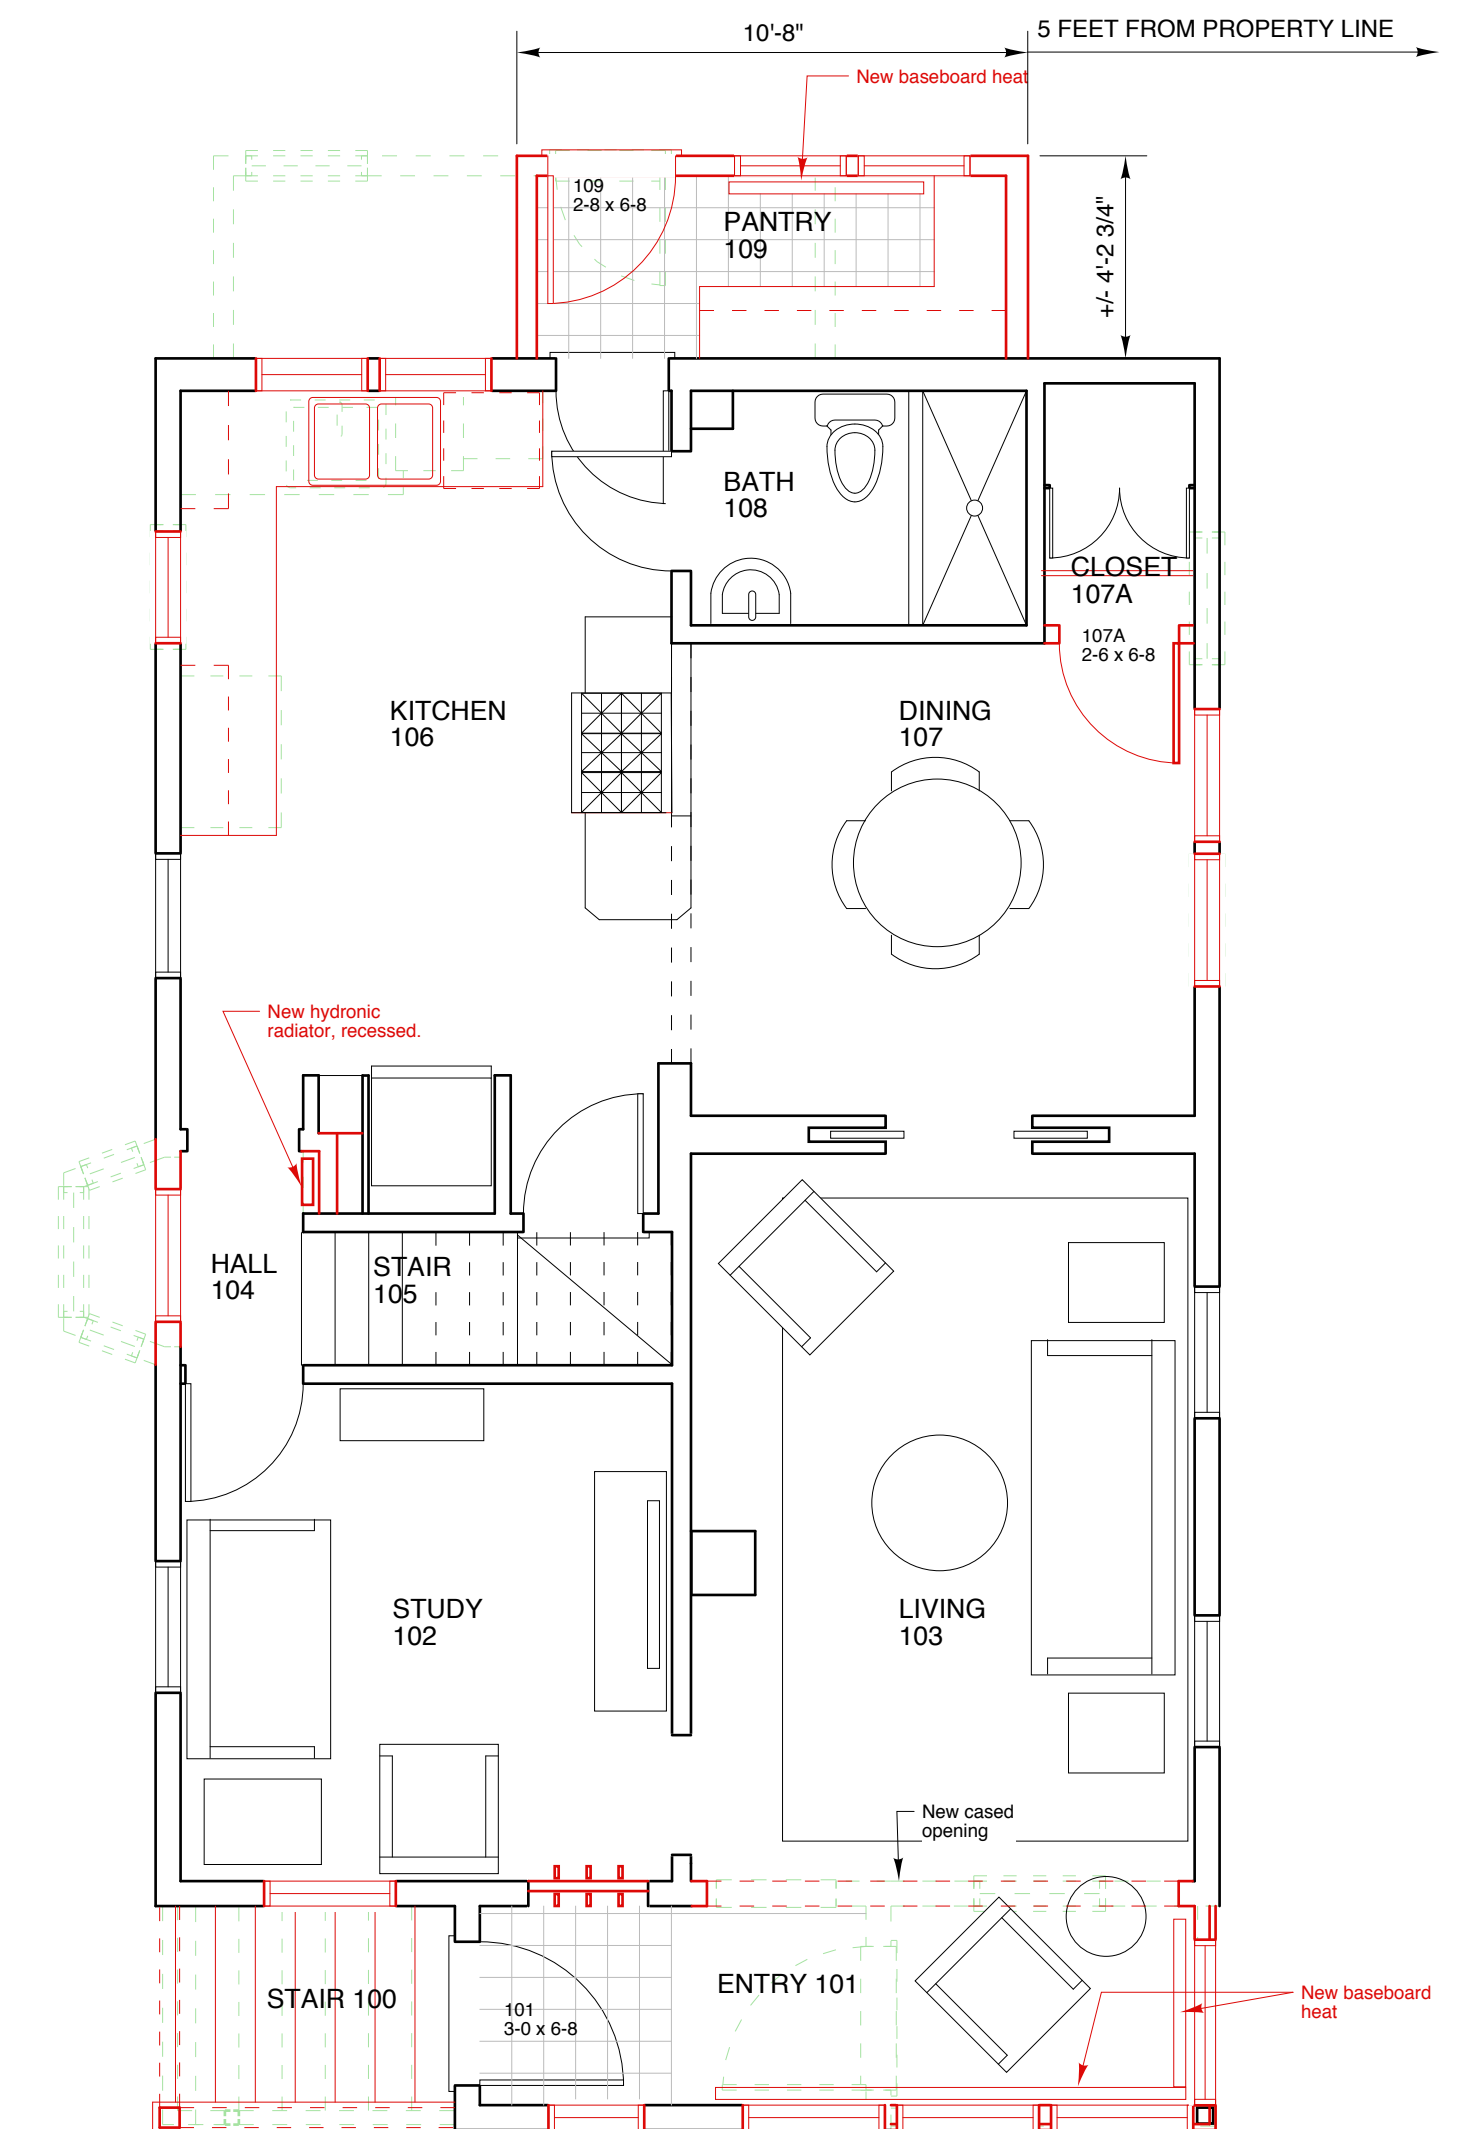

MAIN LEVEL

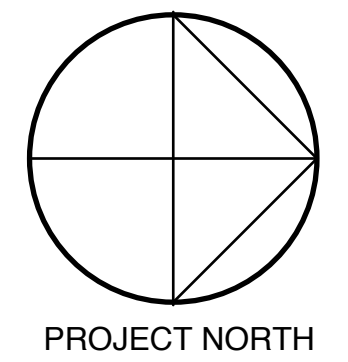

**DREHER RESIDENCE**

22 Willis Street  
Portland, Maine

SCALE 1/4" = 1' - 0"

DRAWN BY: **BBB**

DATE: 1/15/16

Copyright 2016 by By Design. All rights reserved. All drawings and written material appearing herein constitute original and unpublished work of the Architect and may not be duplicated, used, or disclosed without written consent of By Design.



PROPOSED PLANS

**A101**