


8' x 12' Deck

- 2 x 8 PT Frame
- galv Steele Hangers at all intersections
- Framing 16" on center
- 3/4" x 6" Decking
- 1/2" Galv Carriage Bolts on Posts
- 1/2" Galv Lag Bolts on Ledges to House
- 1 1/2" x 1/2" Balusters 3"-4"
- TOP RAILING HIGHT 42"
- EXISTING FOOTING TO BE USED
- EXISTING ROOF STAYING

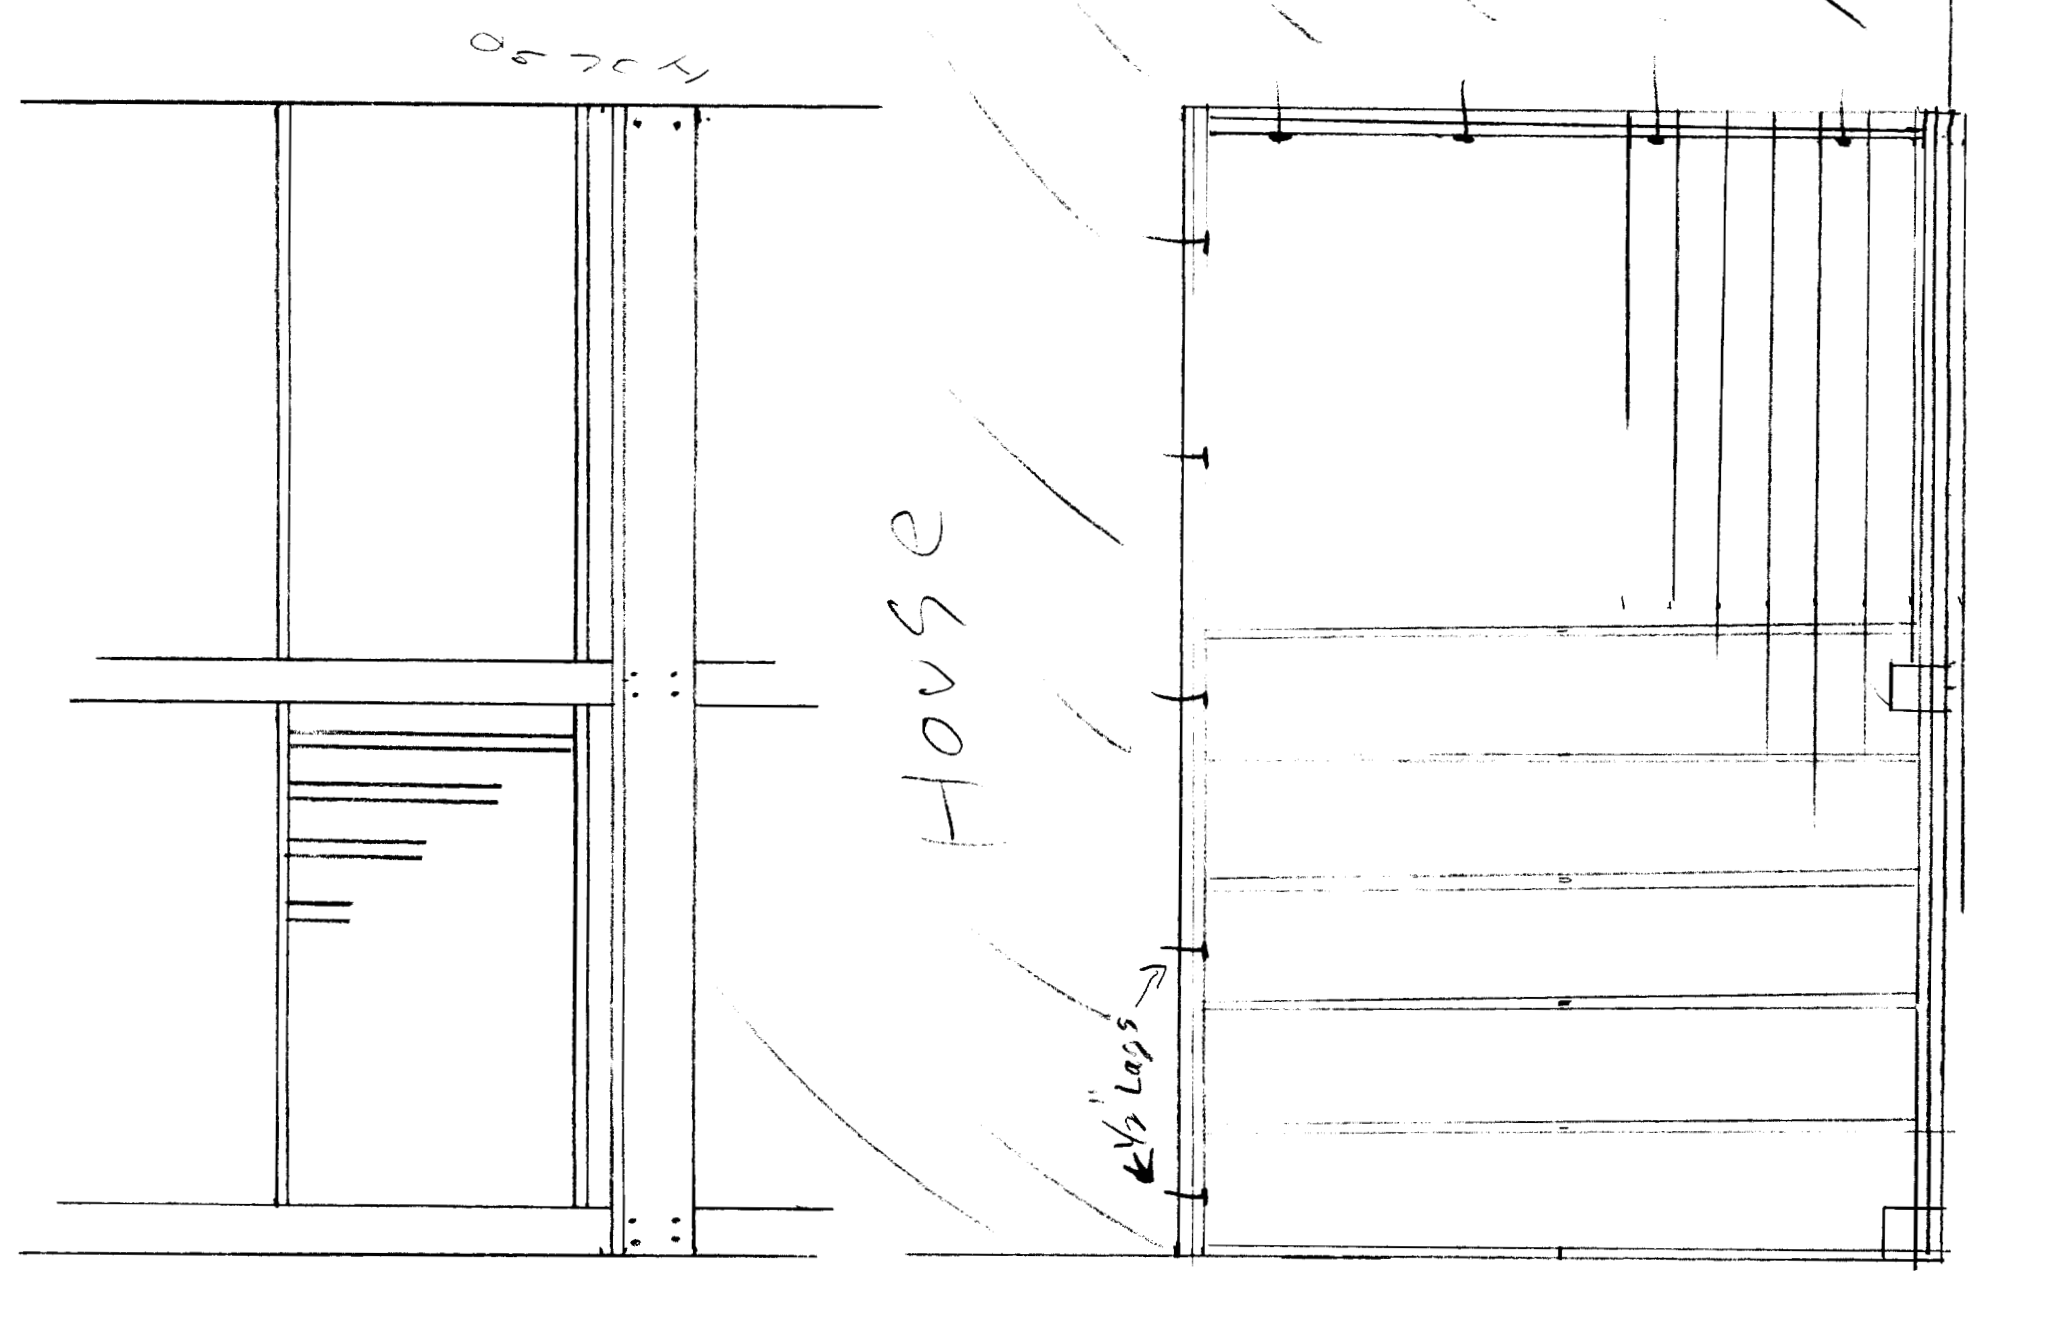

Re-Build USING SAME FOOTINGS AND EXISTING ROOF

HOUSE

HOUSE

1/2" Lag

POST DETAIL

EXISTING ROOF

1/2" Bolts

A-A