

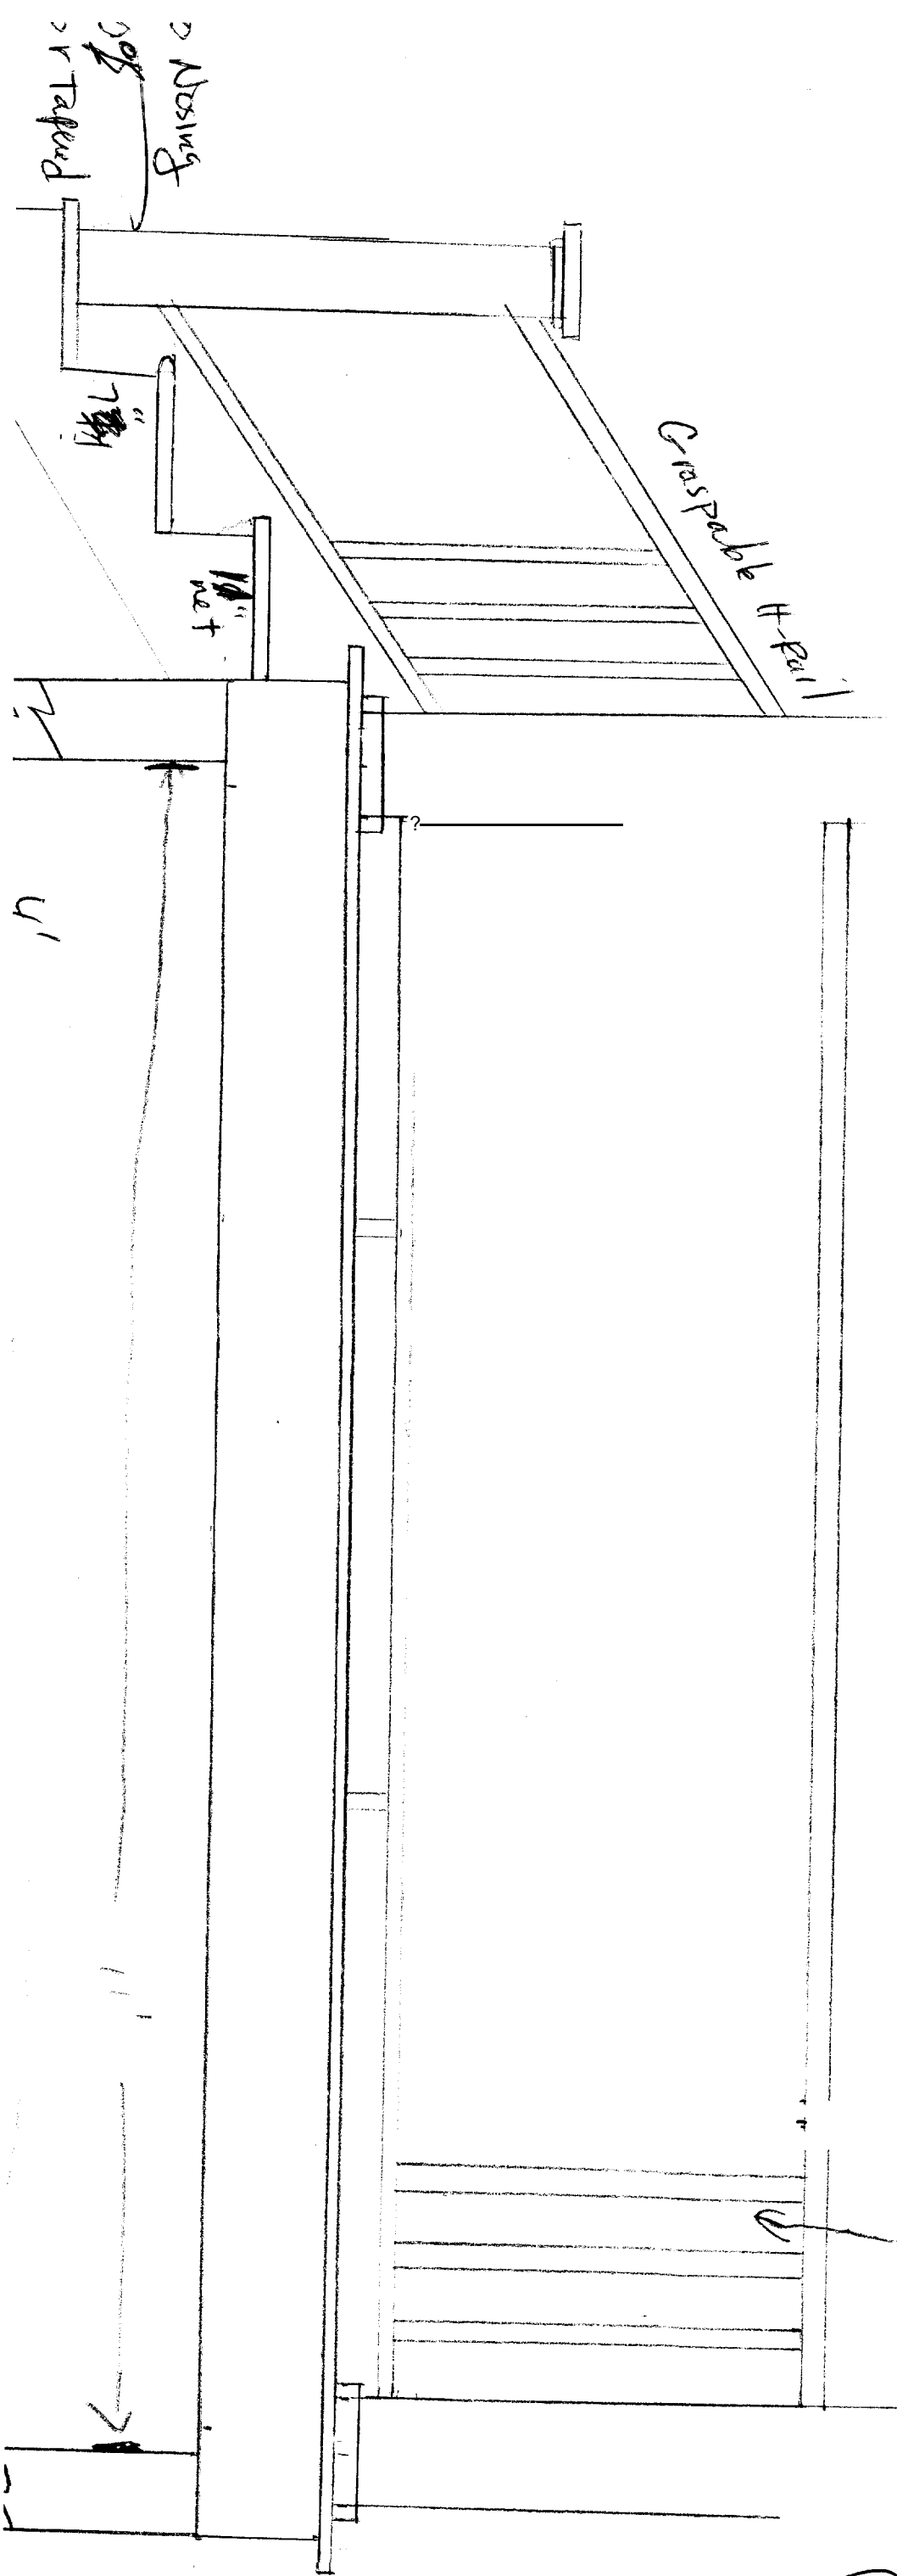


- 11 150#
- 12 2x8
- 13 For Roof = supports 3" Round supports 10' structural
- 14 Joists supported with steel hangers
- 15 1/2" x 6" Screwwed Down
- 16 36" High 2" dia Bolts every 3' spacing

Roof to remain
 Only replacing 1st Fl Deck

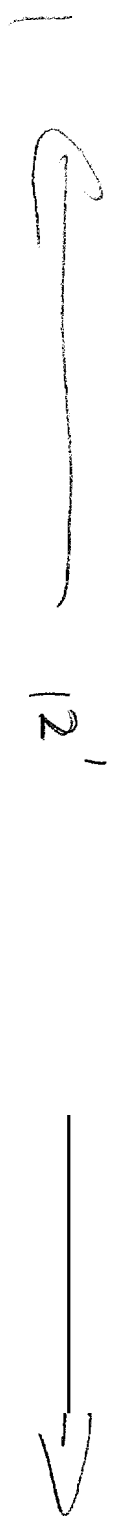

IF 1/2" x 2" 2x8's
 36" Rain

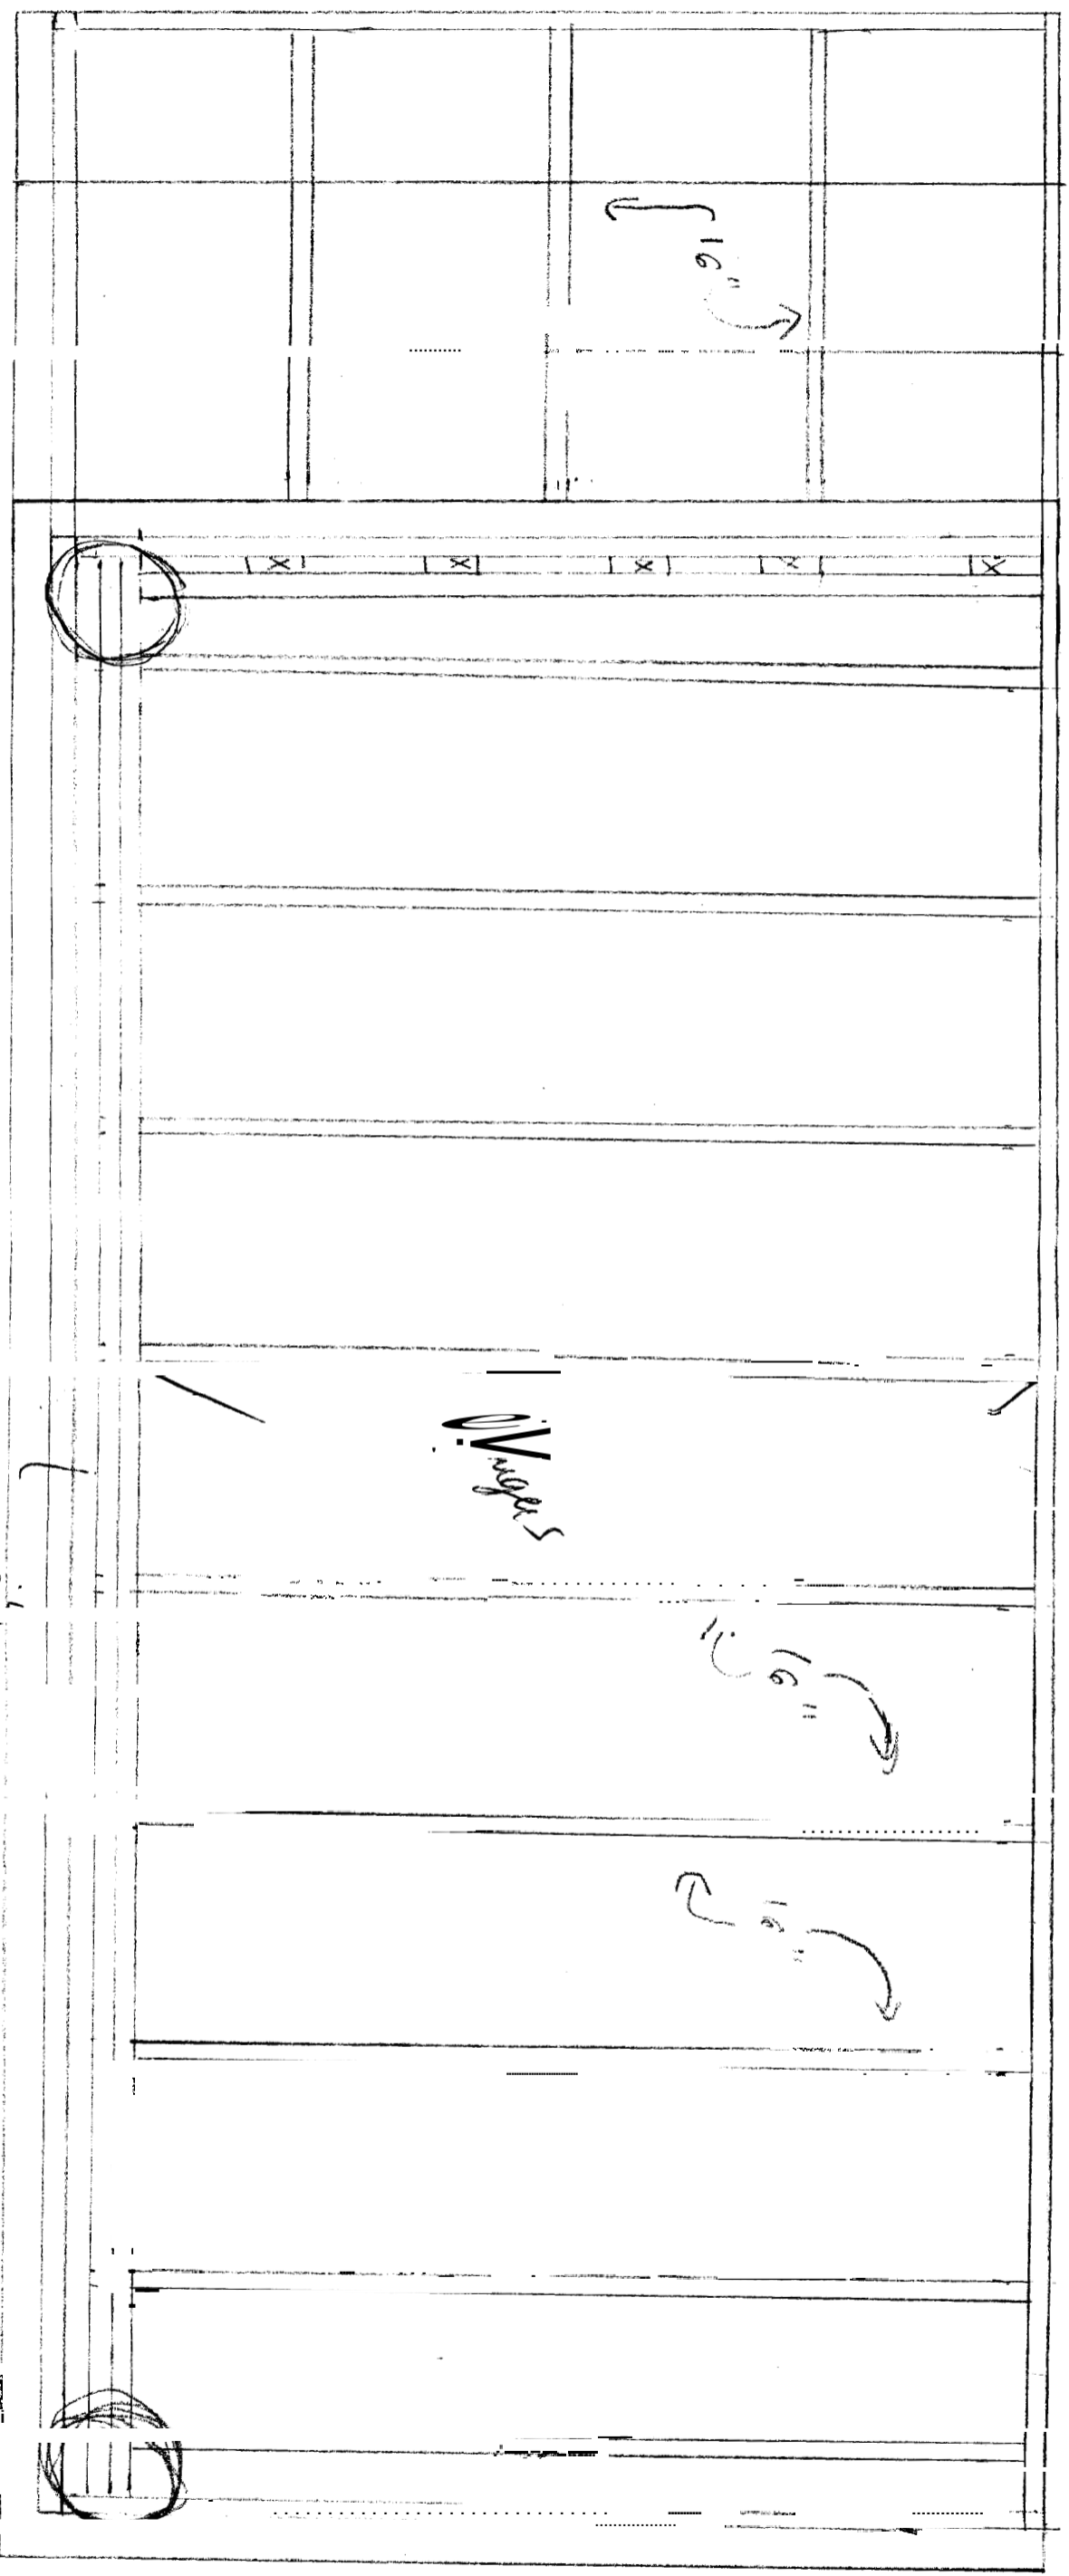

1 ← 12. → 1

6" ↓

RIGHT 11"
LEFT 11"

Vampers

3-2x10"
OK
Max 5x5

PROTECT L.S.
RIGHT SIDE

6" ←