

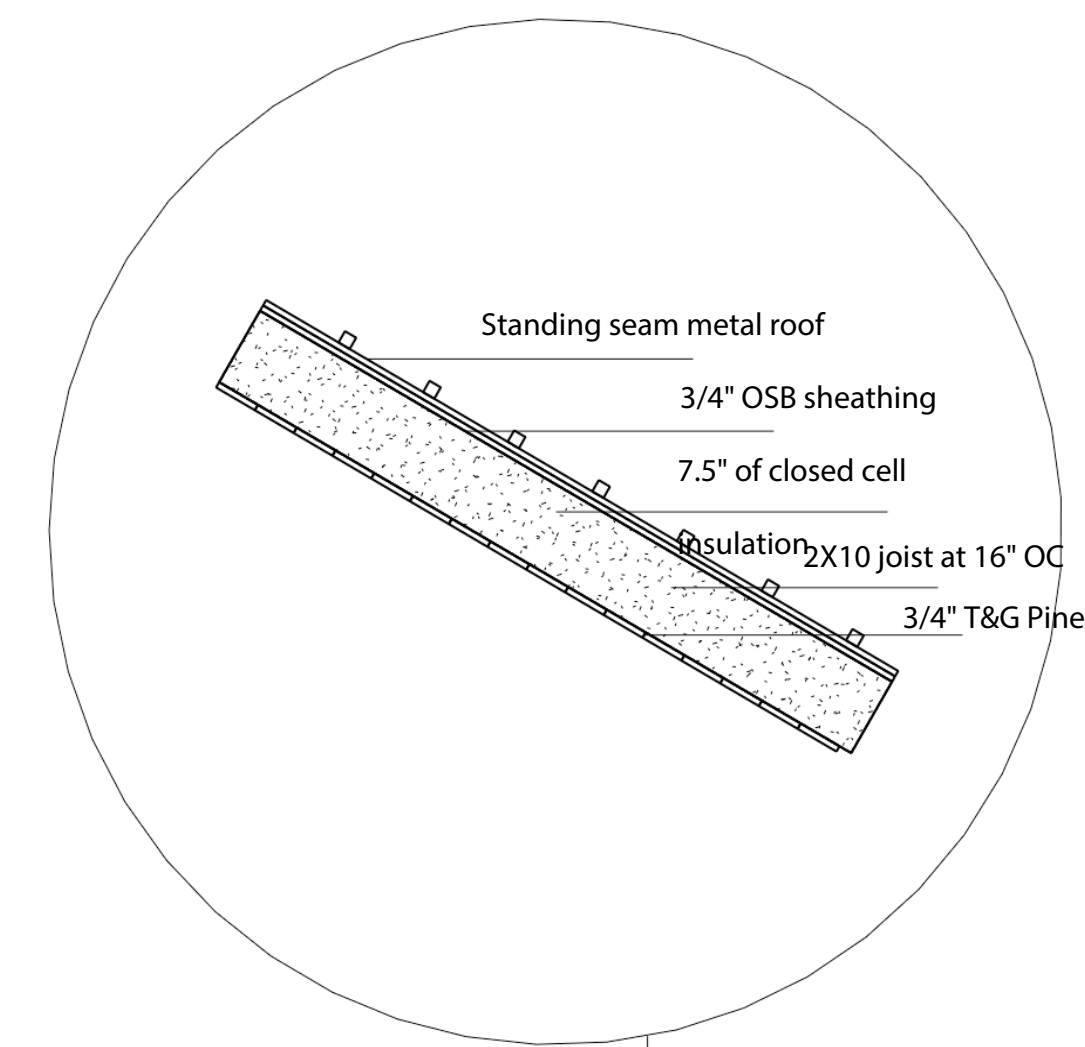



FOUNDATION DETAIL

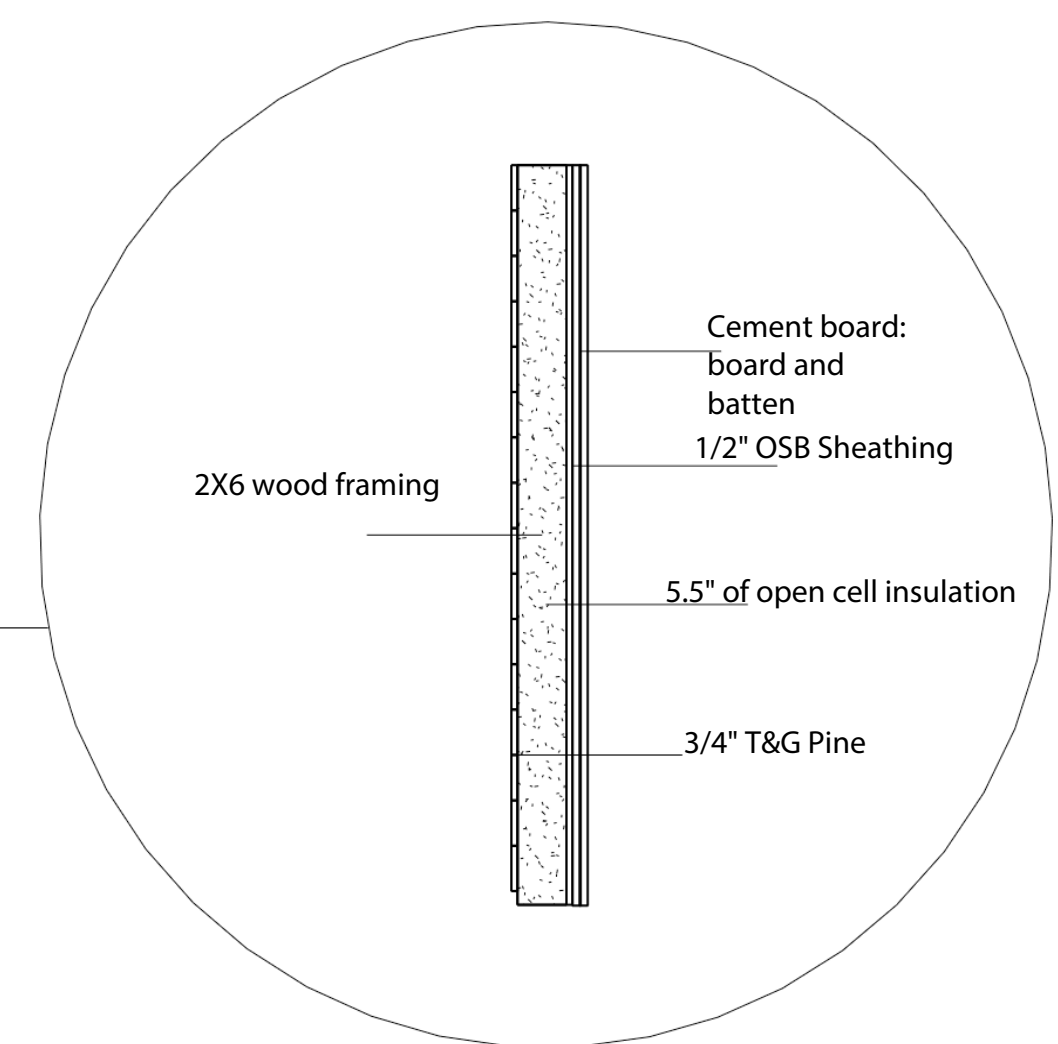


ROOF DETAIL  
1/2" = 1'-0"

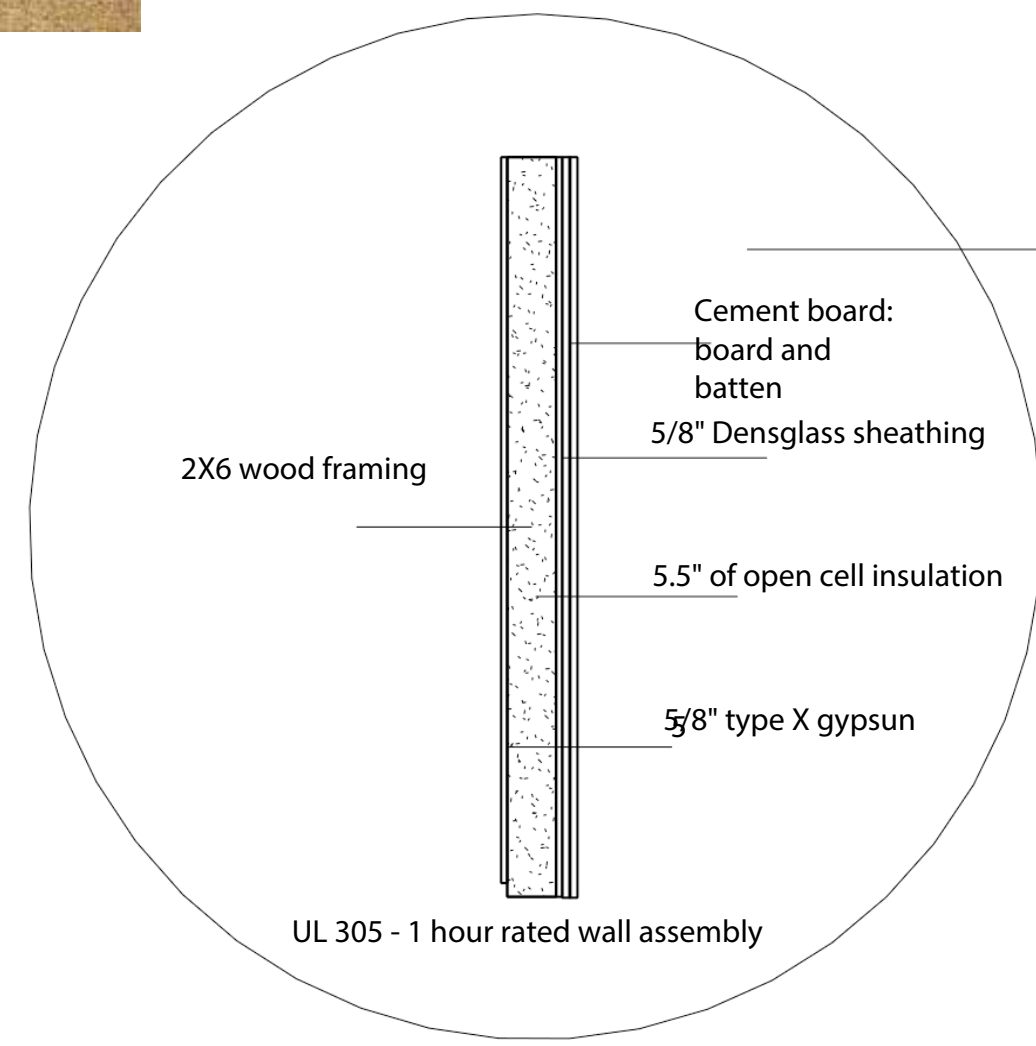


WALL DETAIL  
1/2" = 1'-0"

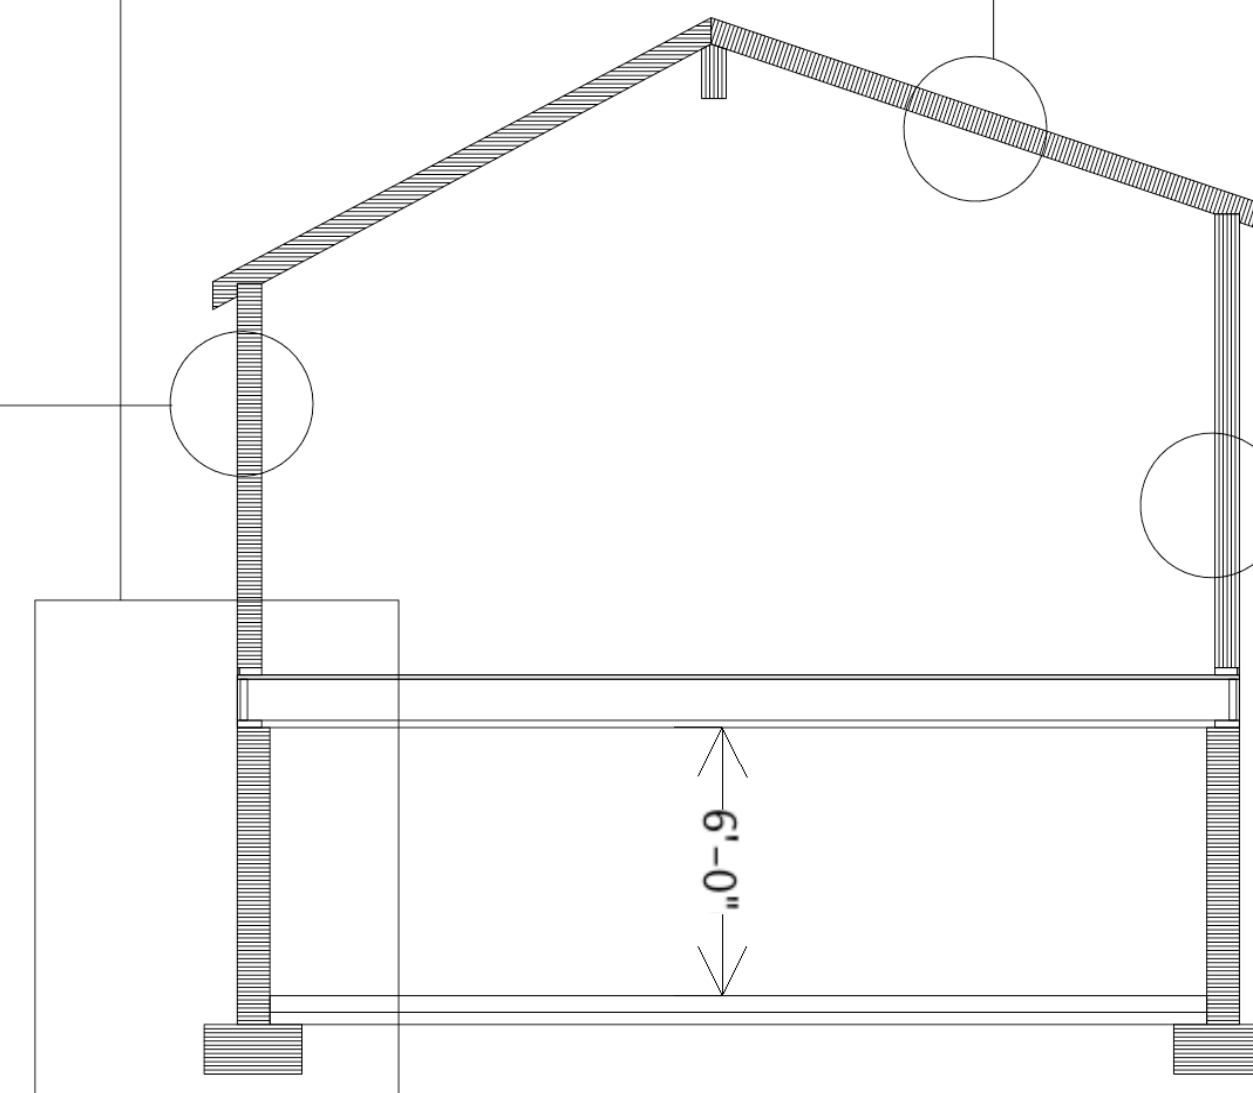


SECTION A  
1/4" = 1'-0"

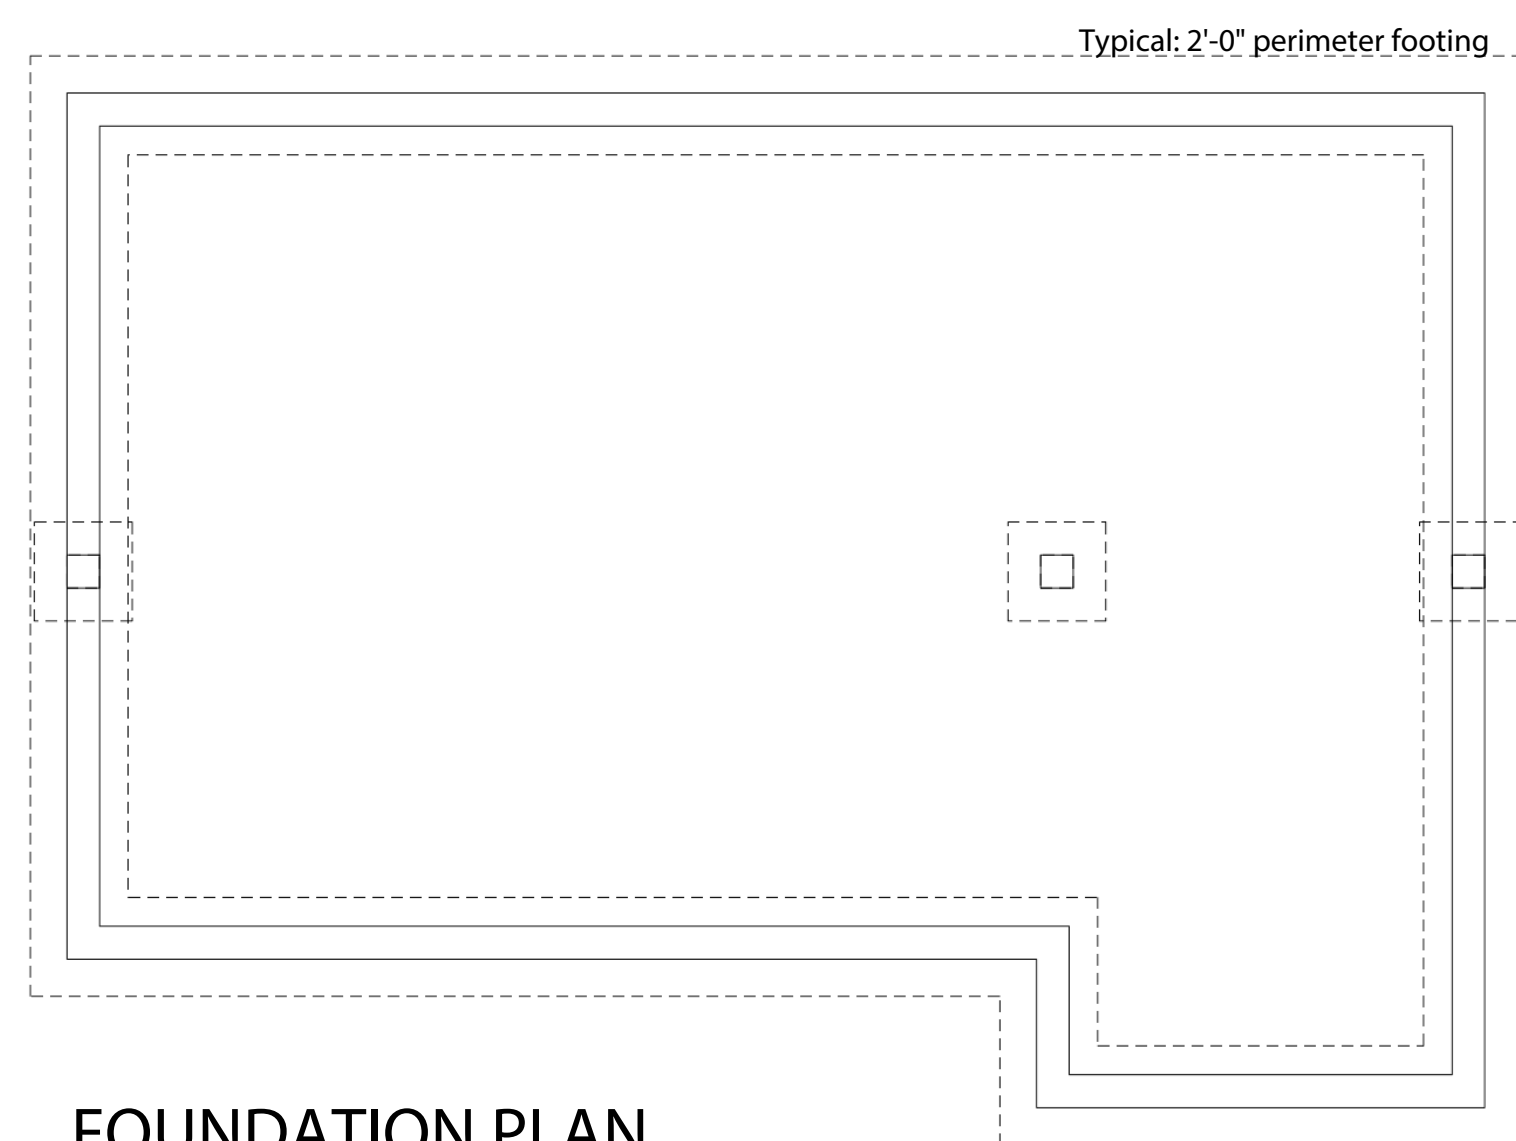

FOUNDATION PLAN  
1/4" = 1'-0"

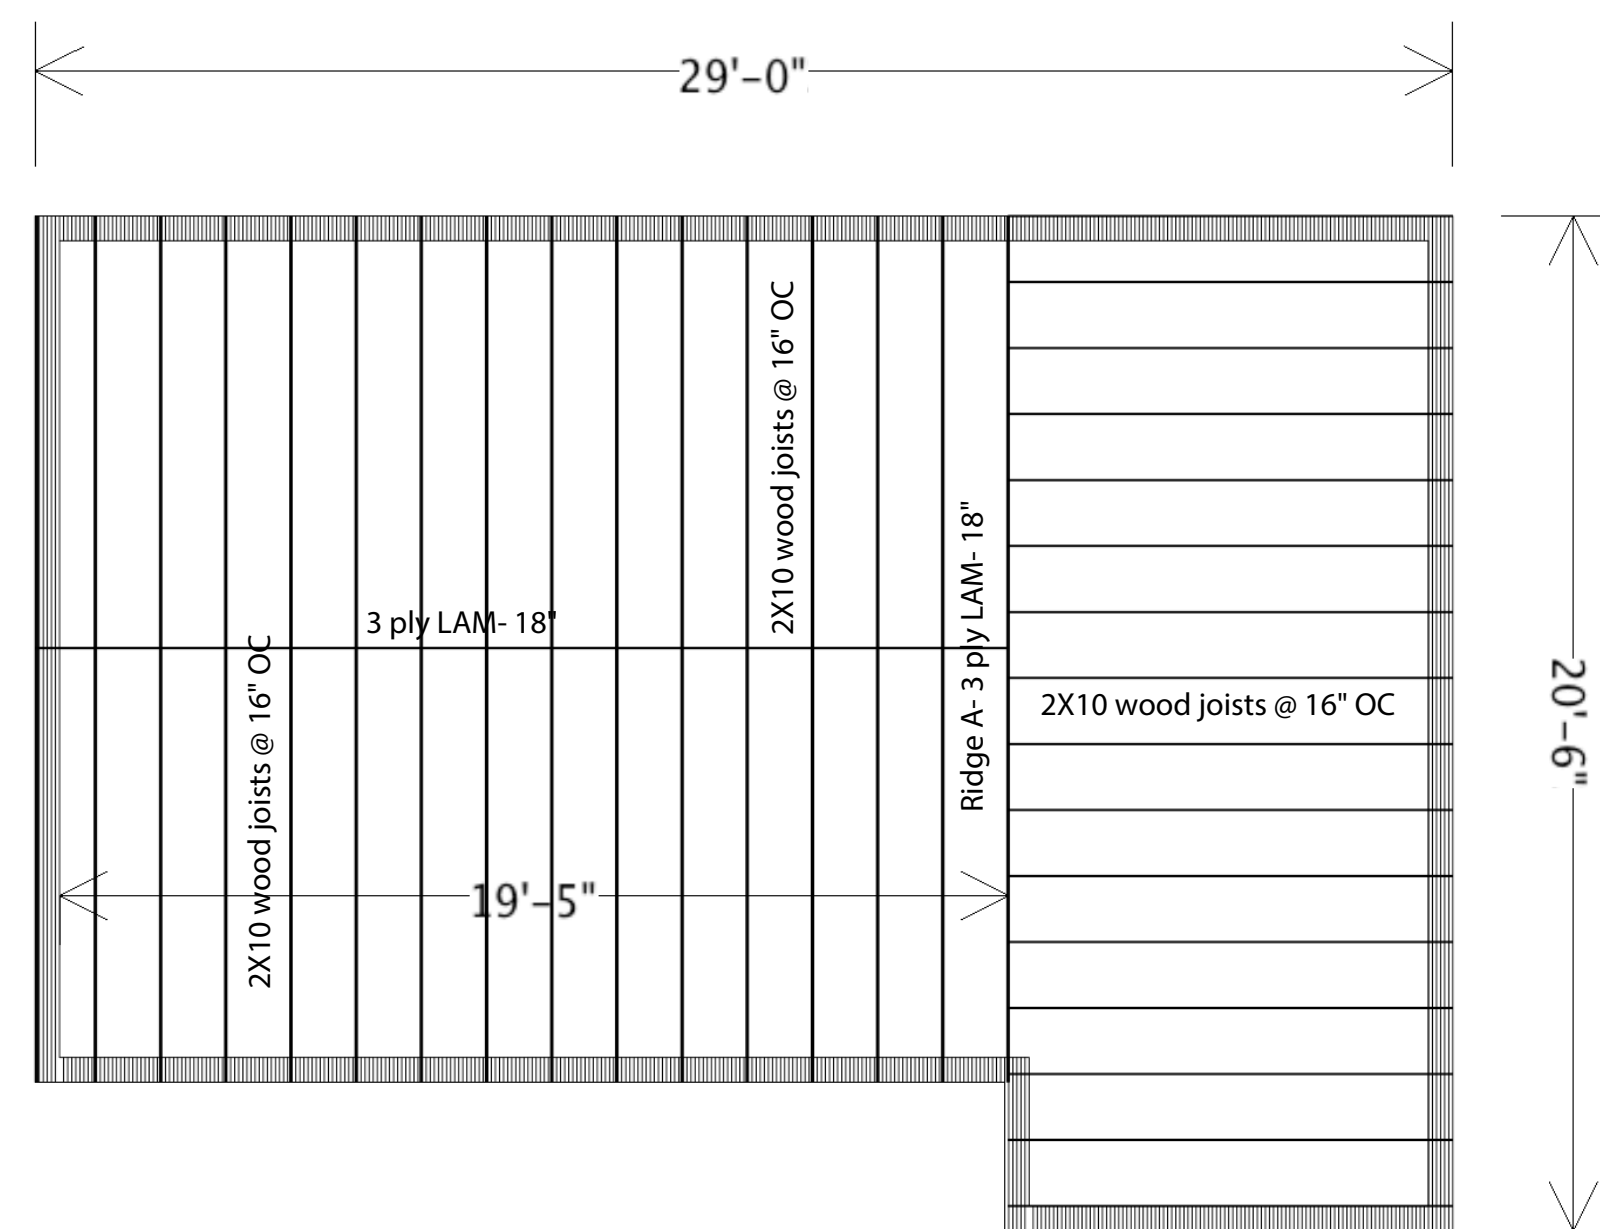

FLOOR FRAMING PLAN  
1/4" = 1'-0"

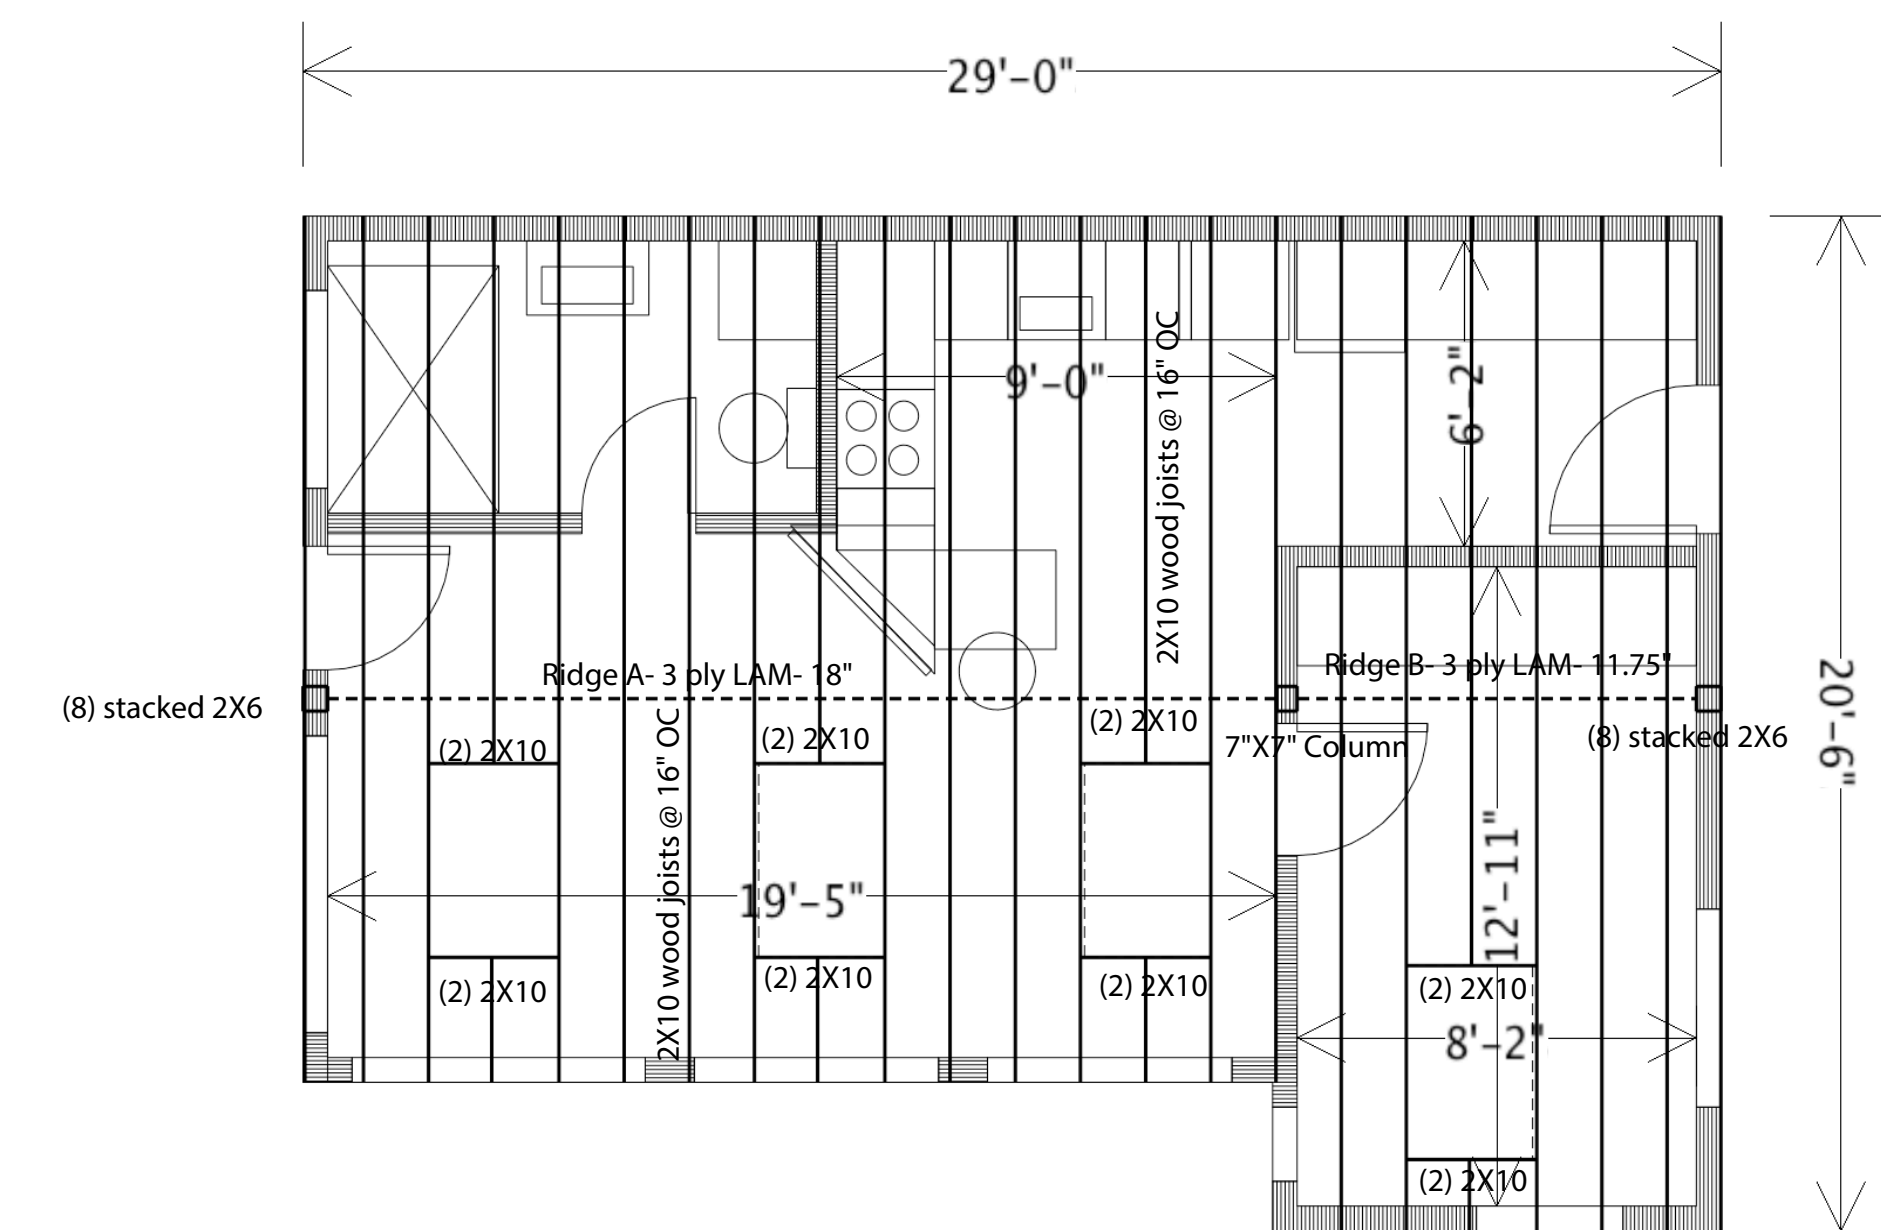

ROOF FRAMING PLAN  
1/4" = 1'-0"