



Floor Plan  
1/4" = 1'-0"

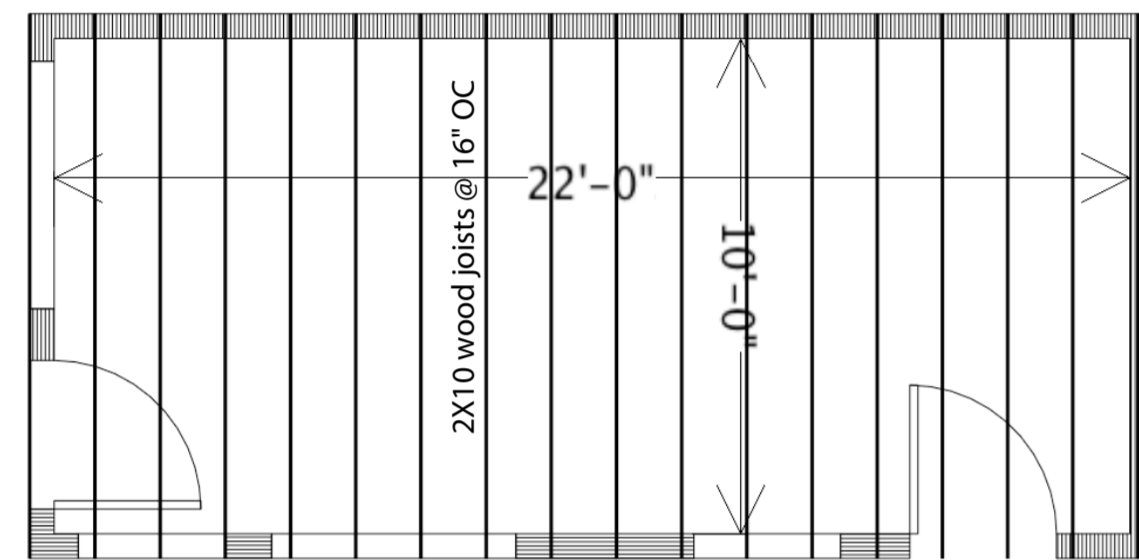


Roof Framing Plan  
1/4" = 1'-0"

**Project Description: Build a 75' long lap swimming pool and accessory structure to house mechanicals.**


Section 14-432 Swimming Pools  
 Side Yard Setback for Swimming Pools: 10'  
 Rear Yard Setback for Swimming Pools: 10'  
 Setback from Principal Structure: 10'

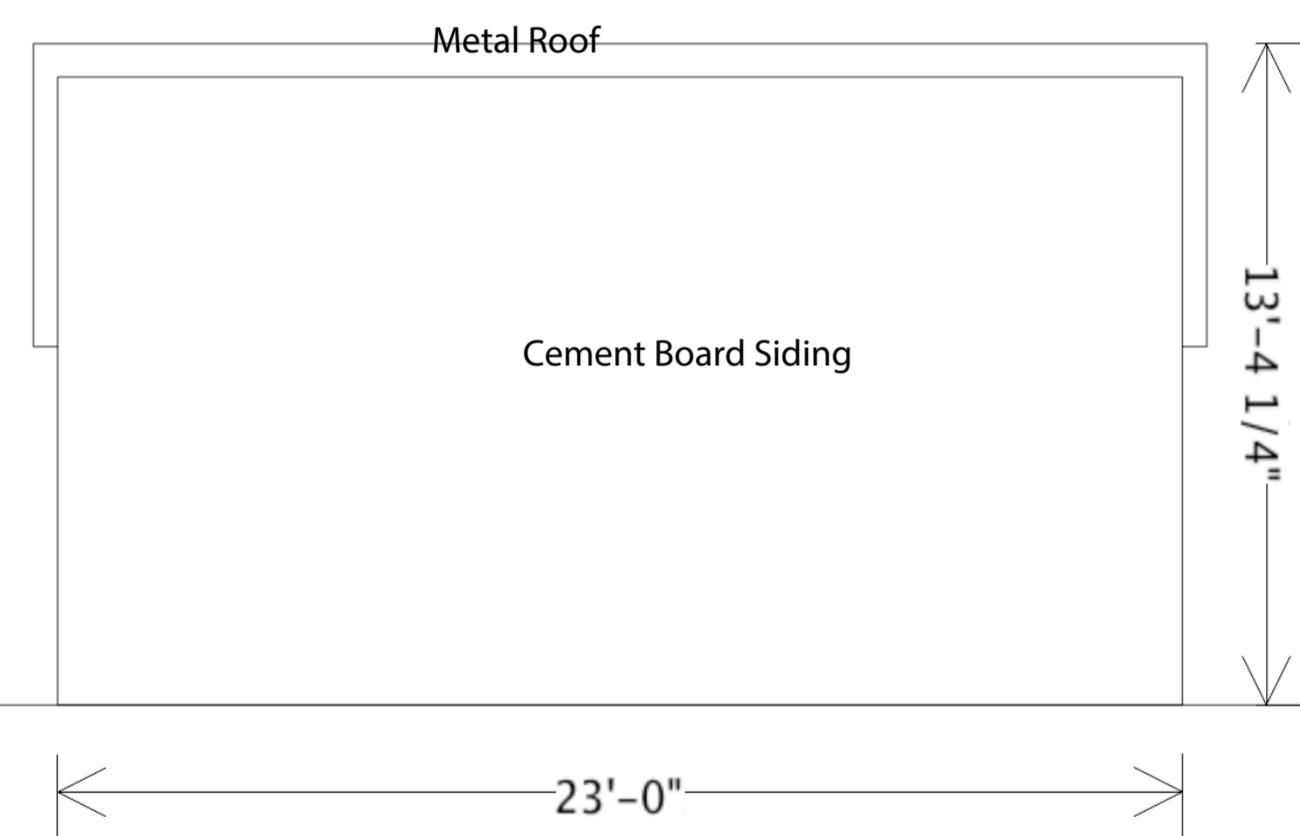


NORTHEAST ELEVATION 1/4" = 1'-0"

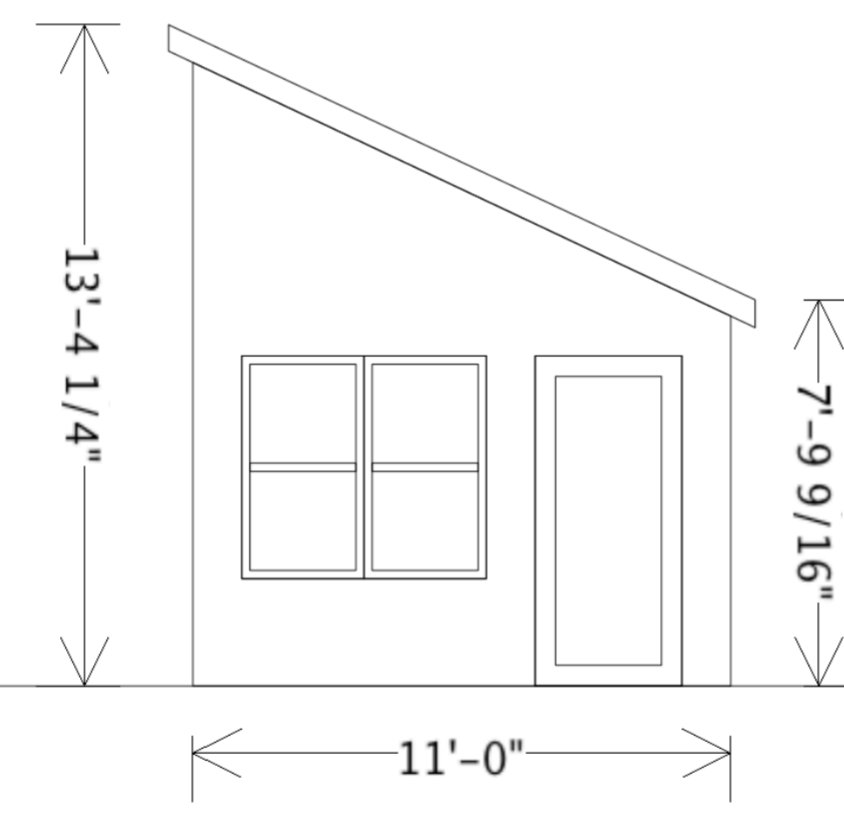


NORTHWEST ELEVATION 1/4" = 1'-0"

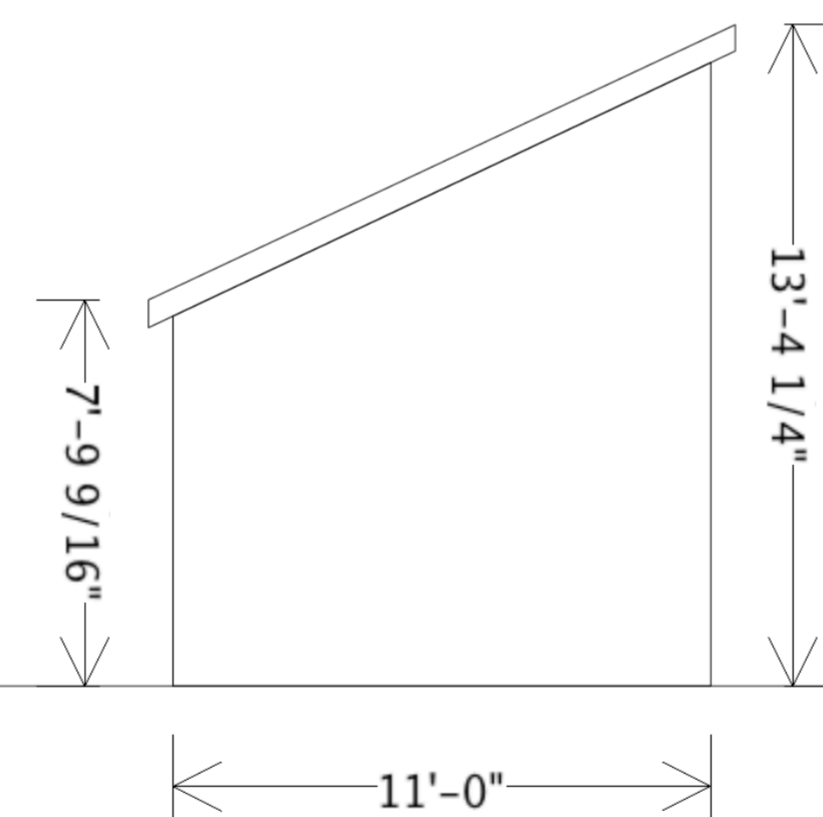

SOUTHEAST ELEVATION 1/4" = 1'-0"

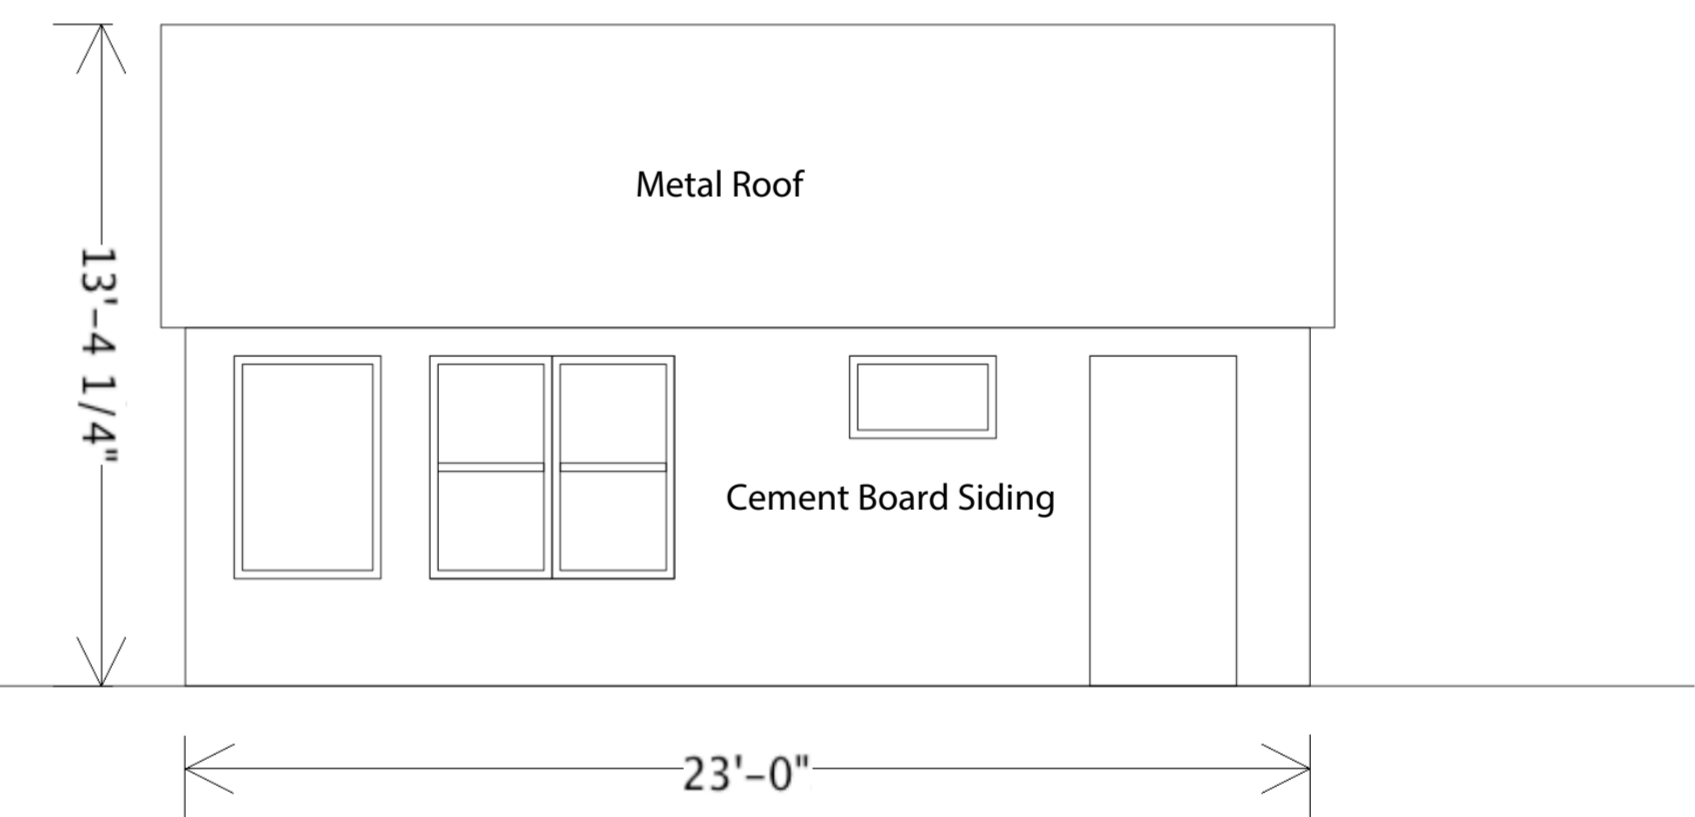

SOUTHWEST ELEVATION 1/4" = 1'-0"

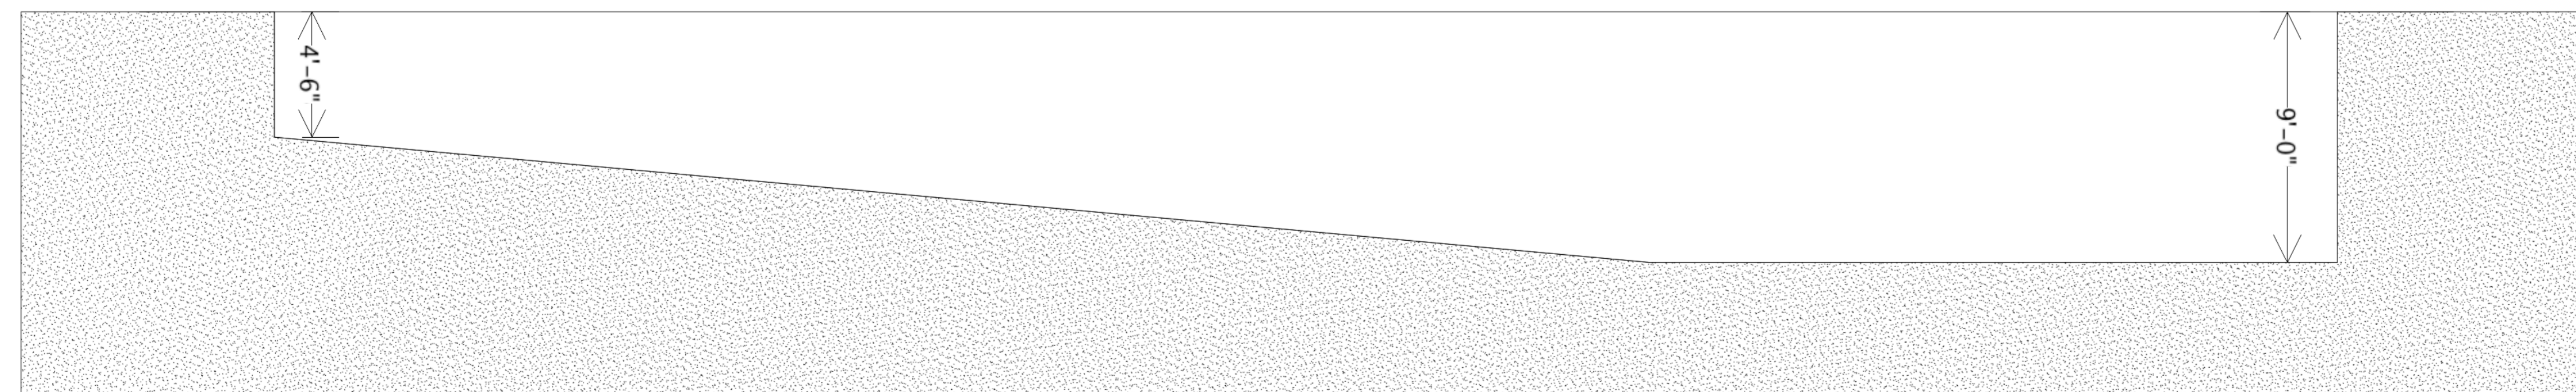

Section A 1/4" = 1'-0"