




FOUNDATION PLAN  
1/4" = 1'-0"

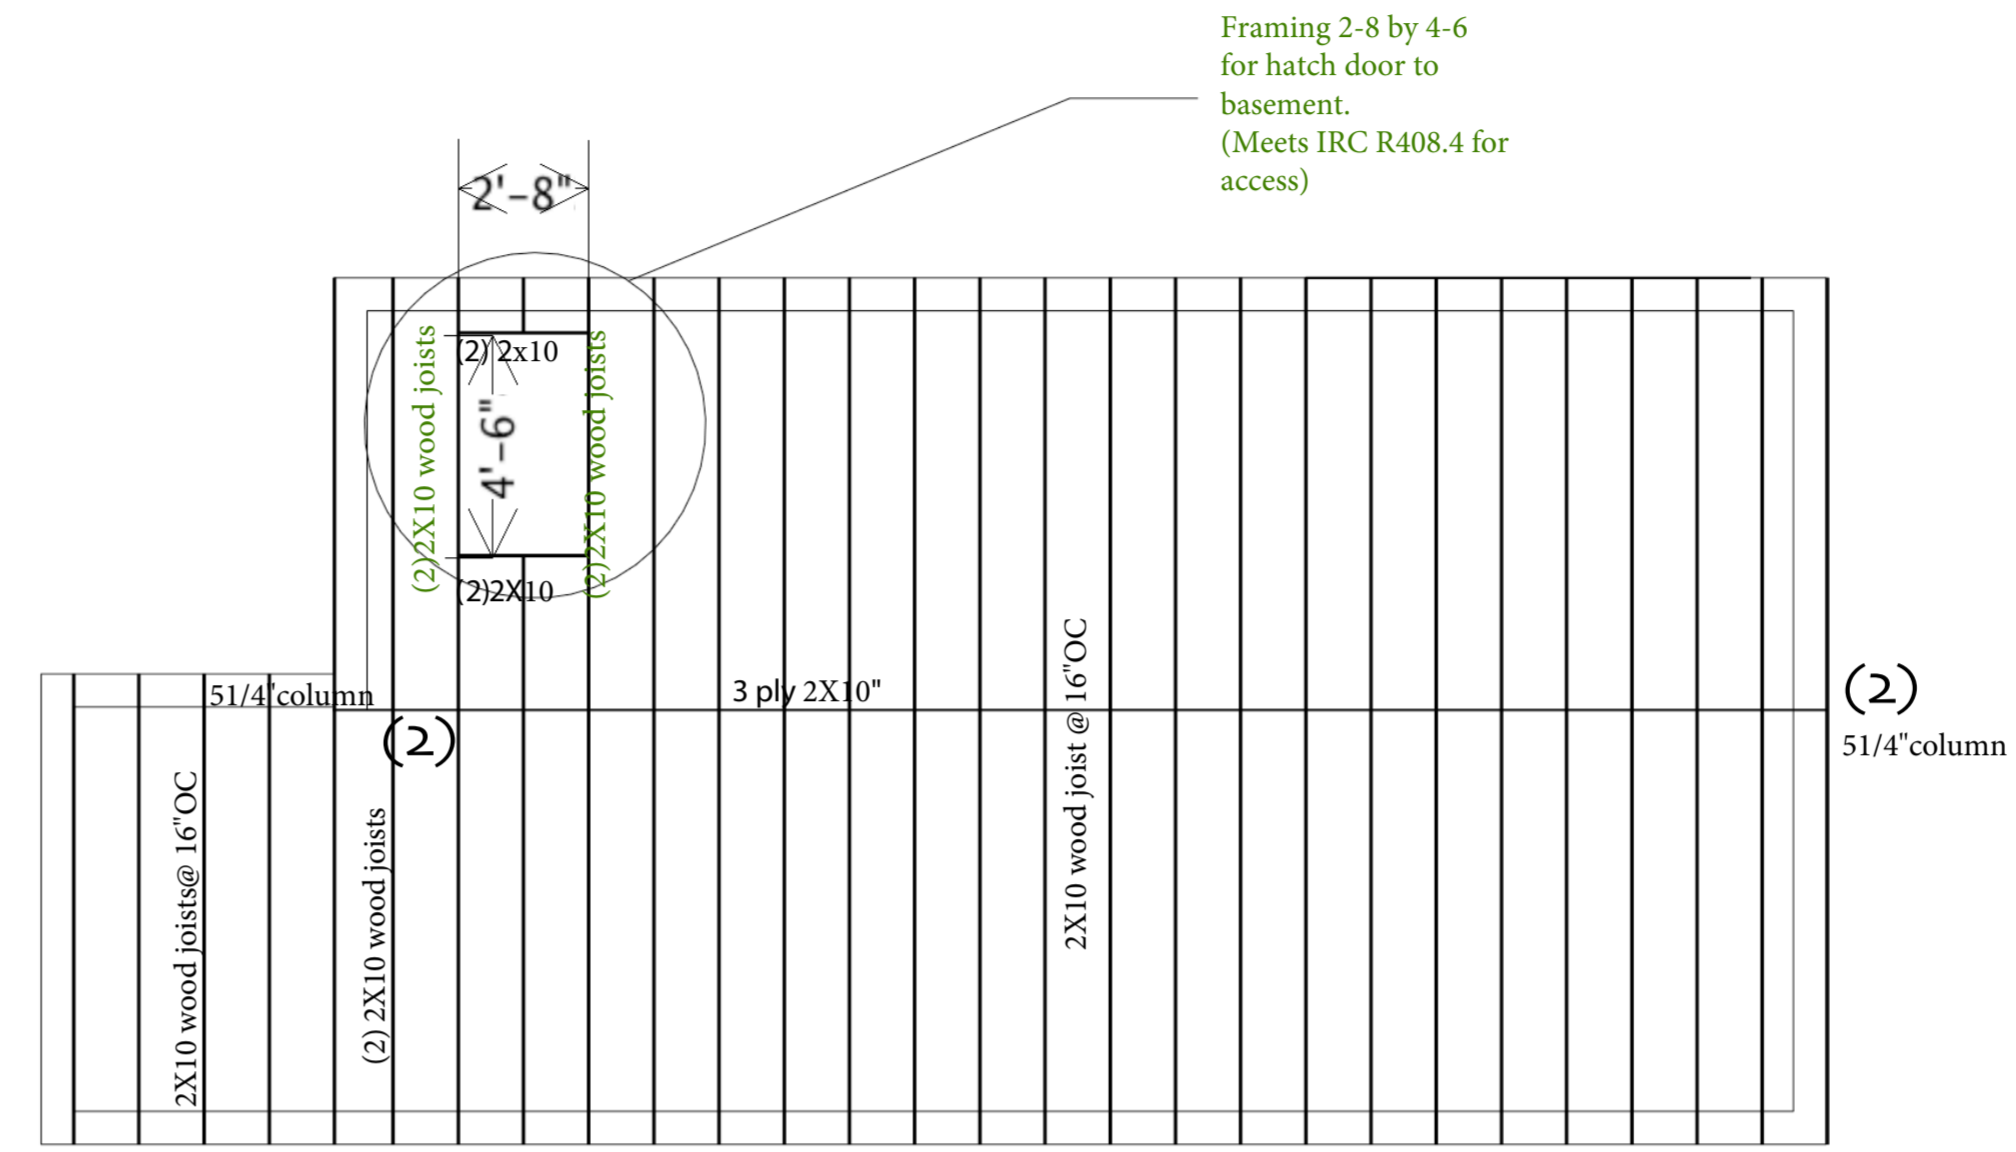

1st FLOOR FRAMING PLAN  
1/4" = 1'-0"

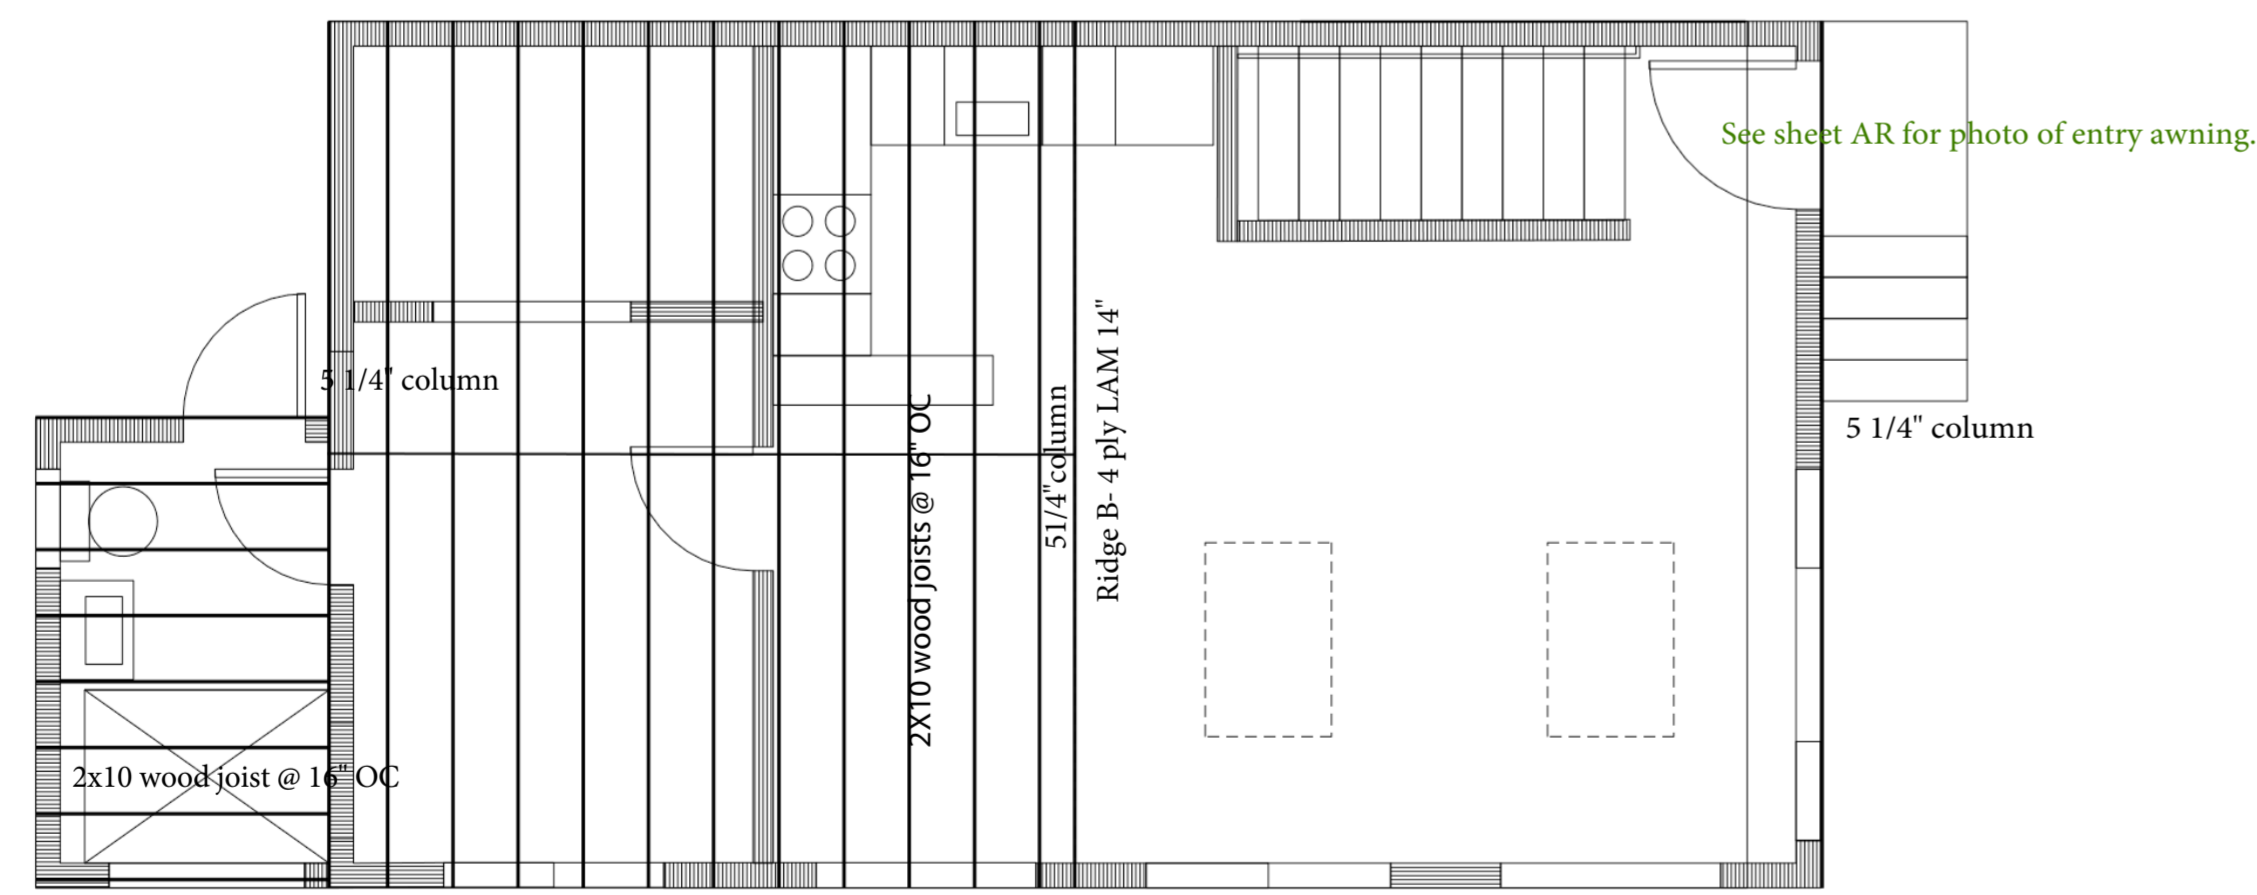

2nd Floor FRAMIN PLAN  
1/4" = 1'-0"

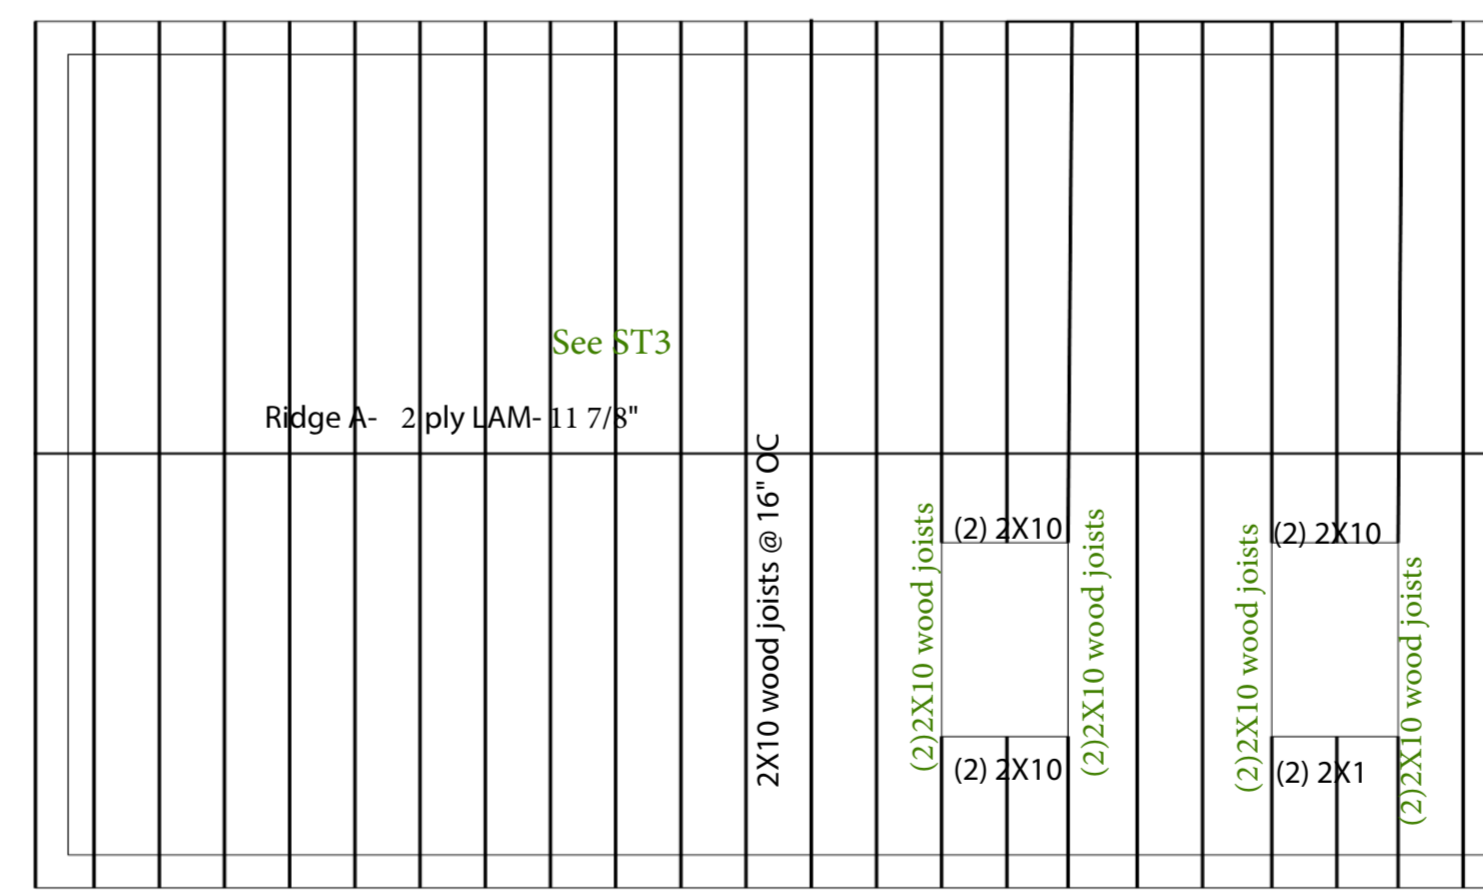

ROOF FRAMING PLAN  
1/4" = 1'-0"