



CB48 Simpson
Column Base-
Column to Slab

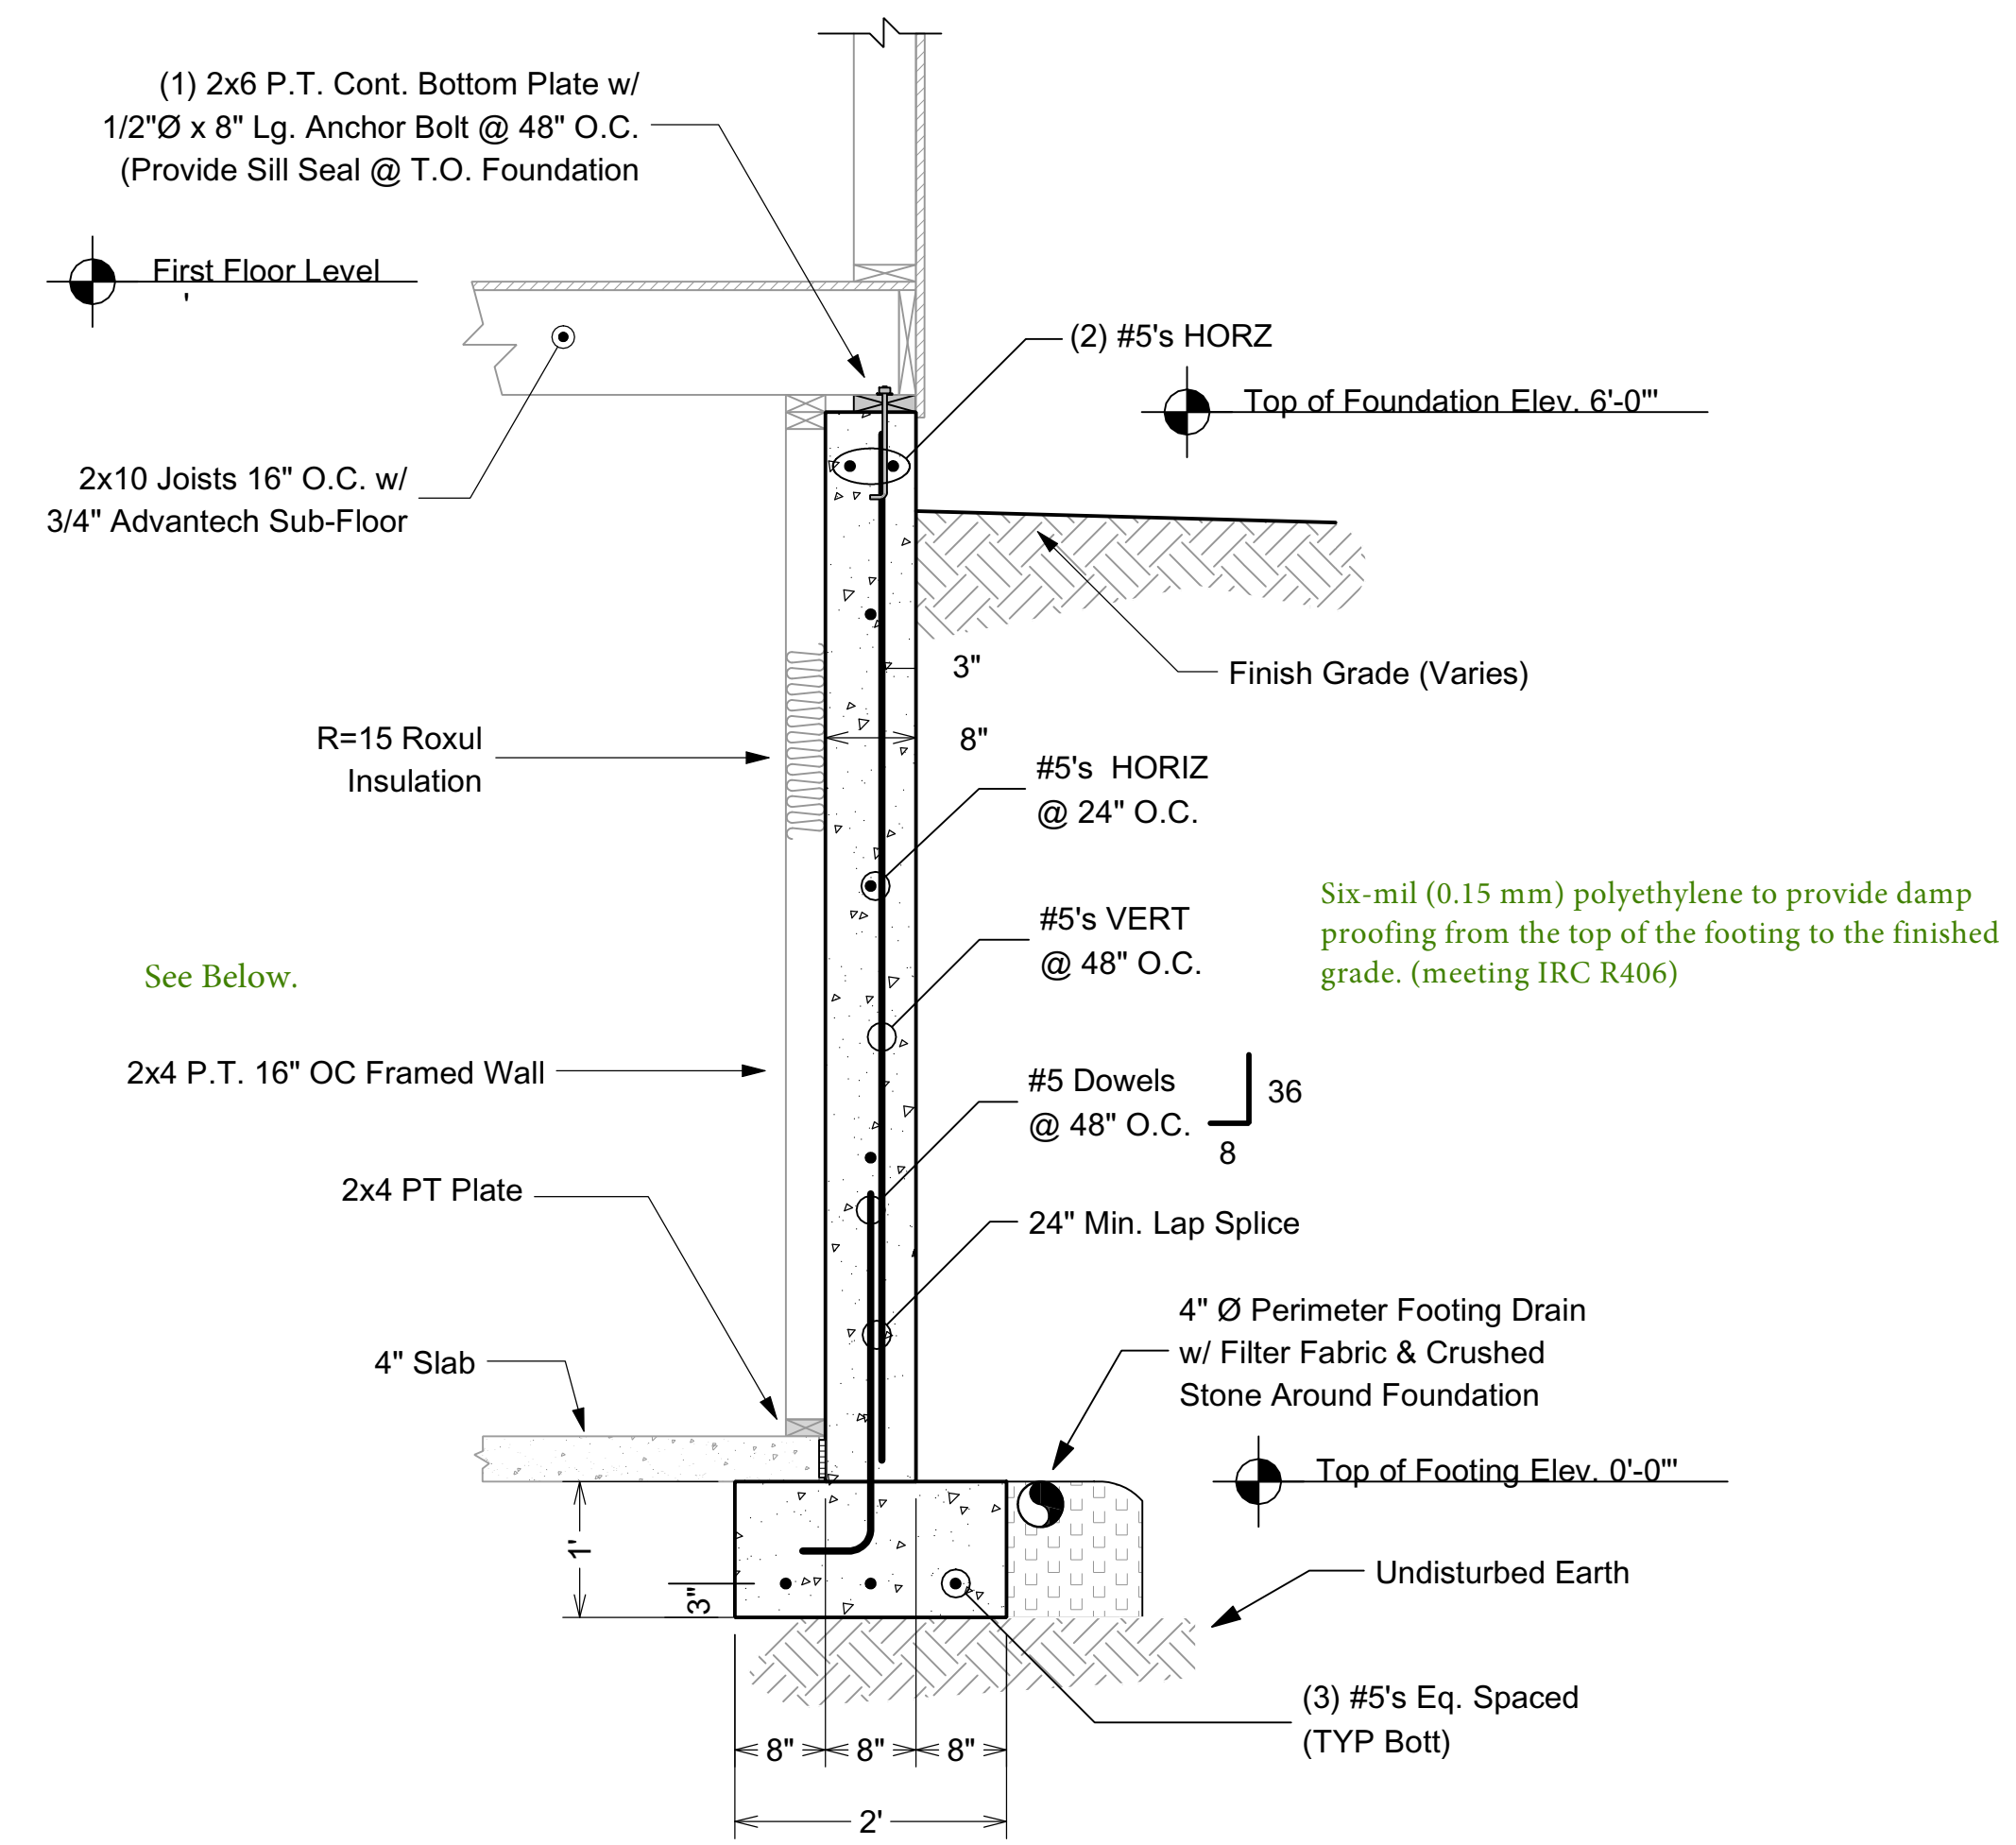

8" FOUNDATION DETAIL

Scale: 3/4"=1'

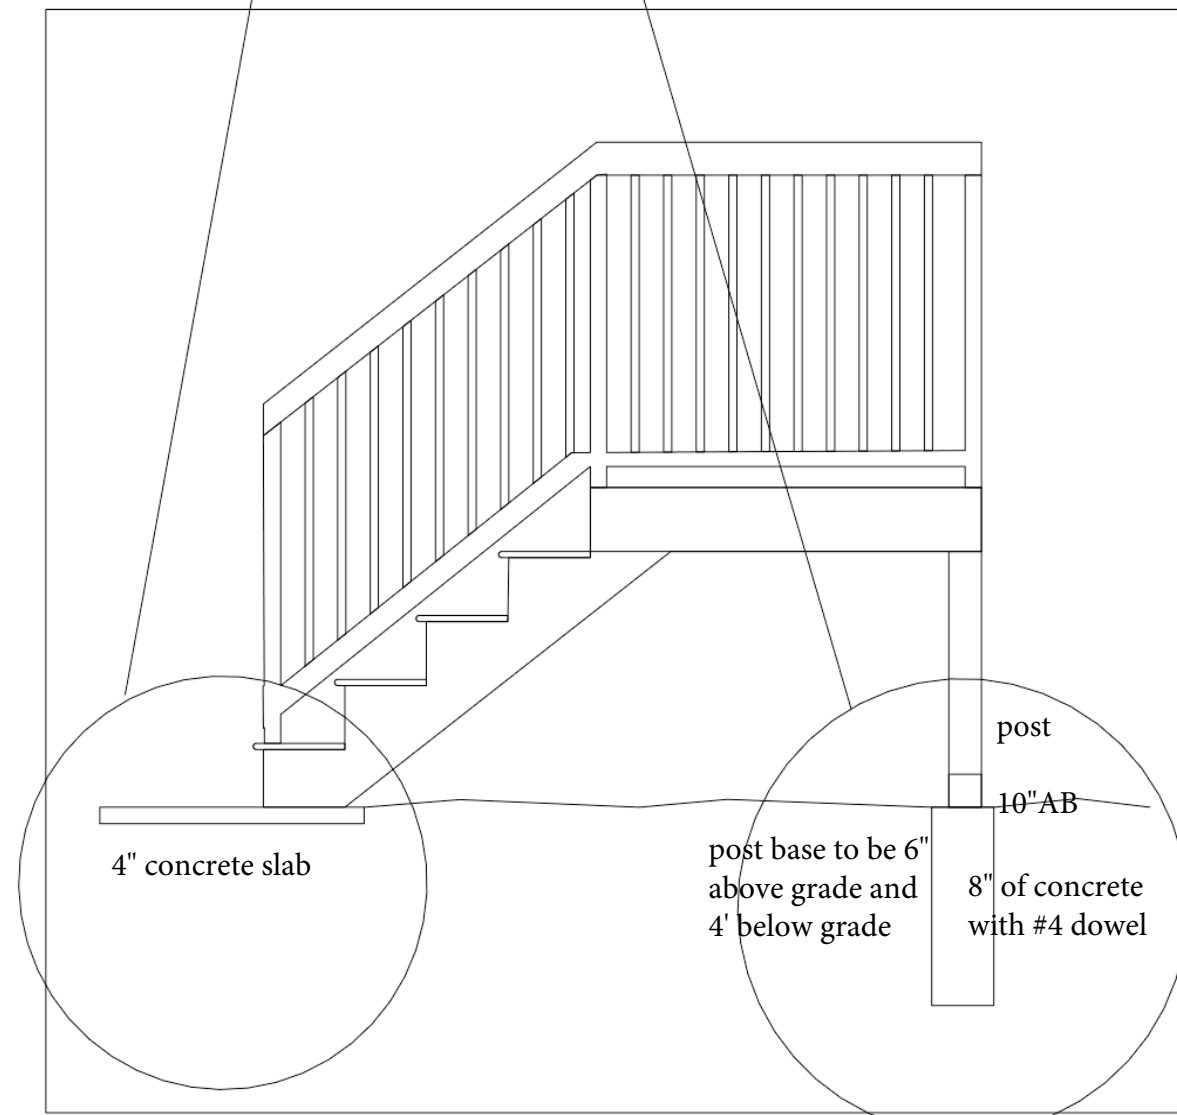

Exterior Stair Footing Detail 1/2"=1'-0"

FOUNDATION ONLY - REQUEST FOR PERMIT

New Single Family

A M E N D M E N T

5 Monument Street Portland, Maine

Rockwood Design Studio
PO Box 520
Mount Desert, ME 04660
rockwooddesignstudio@gmail.com

Date: 10/24/17
Revised: 11/2/17

FO