




FOUNDATION PLAN
1/4" = 1'-0"

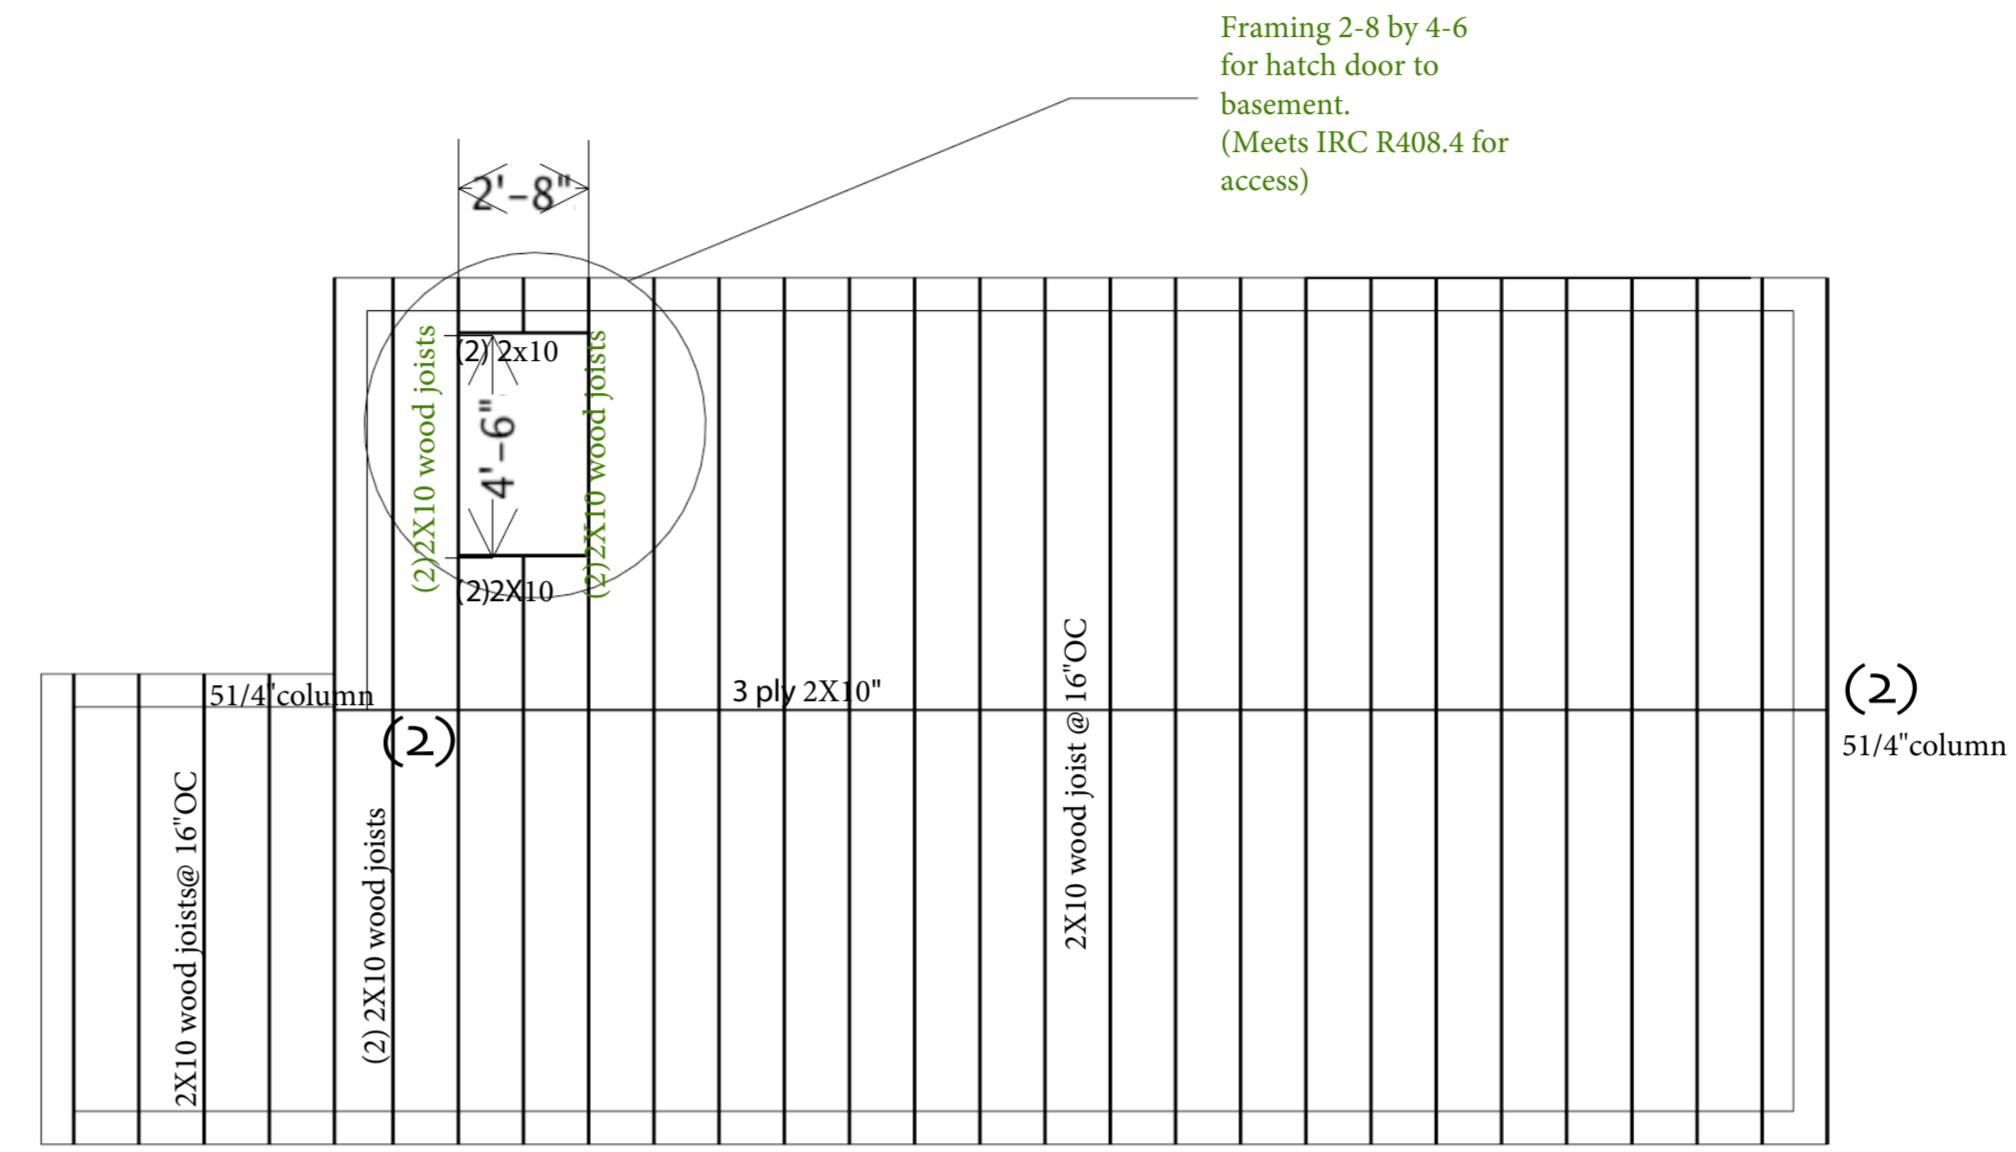

1st FLOOR FRAMING PLAN
1/4" = 1'-0"

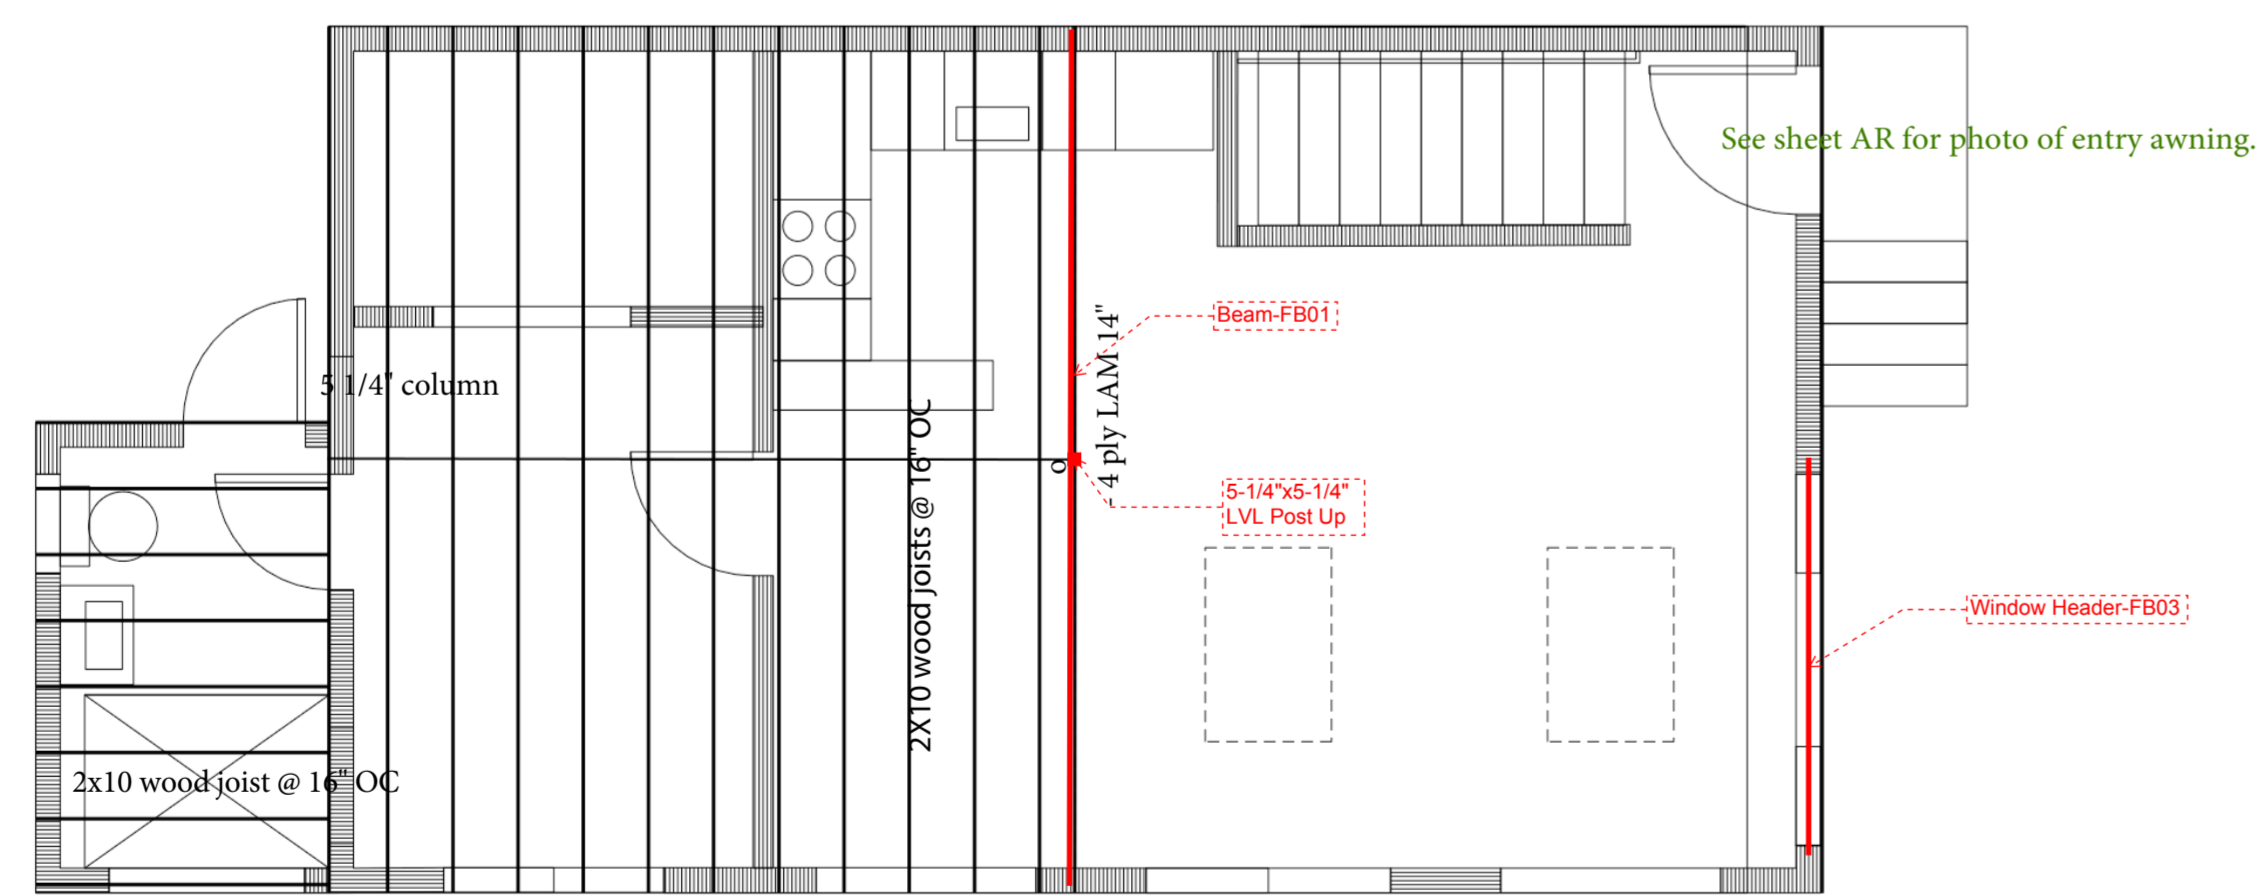

2nd Floor FRAMIN PLAN
1/4" = 1'-0"

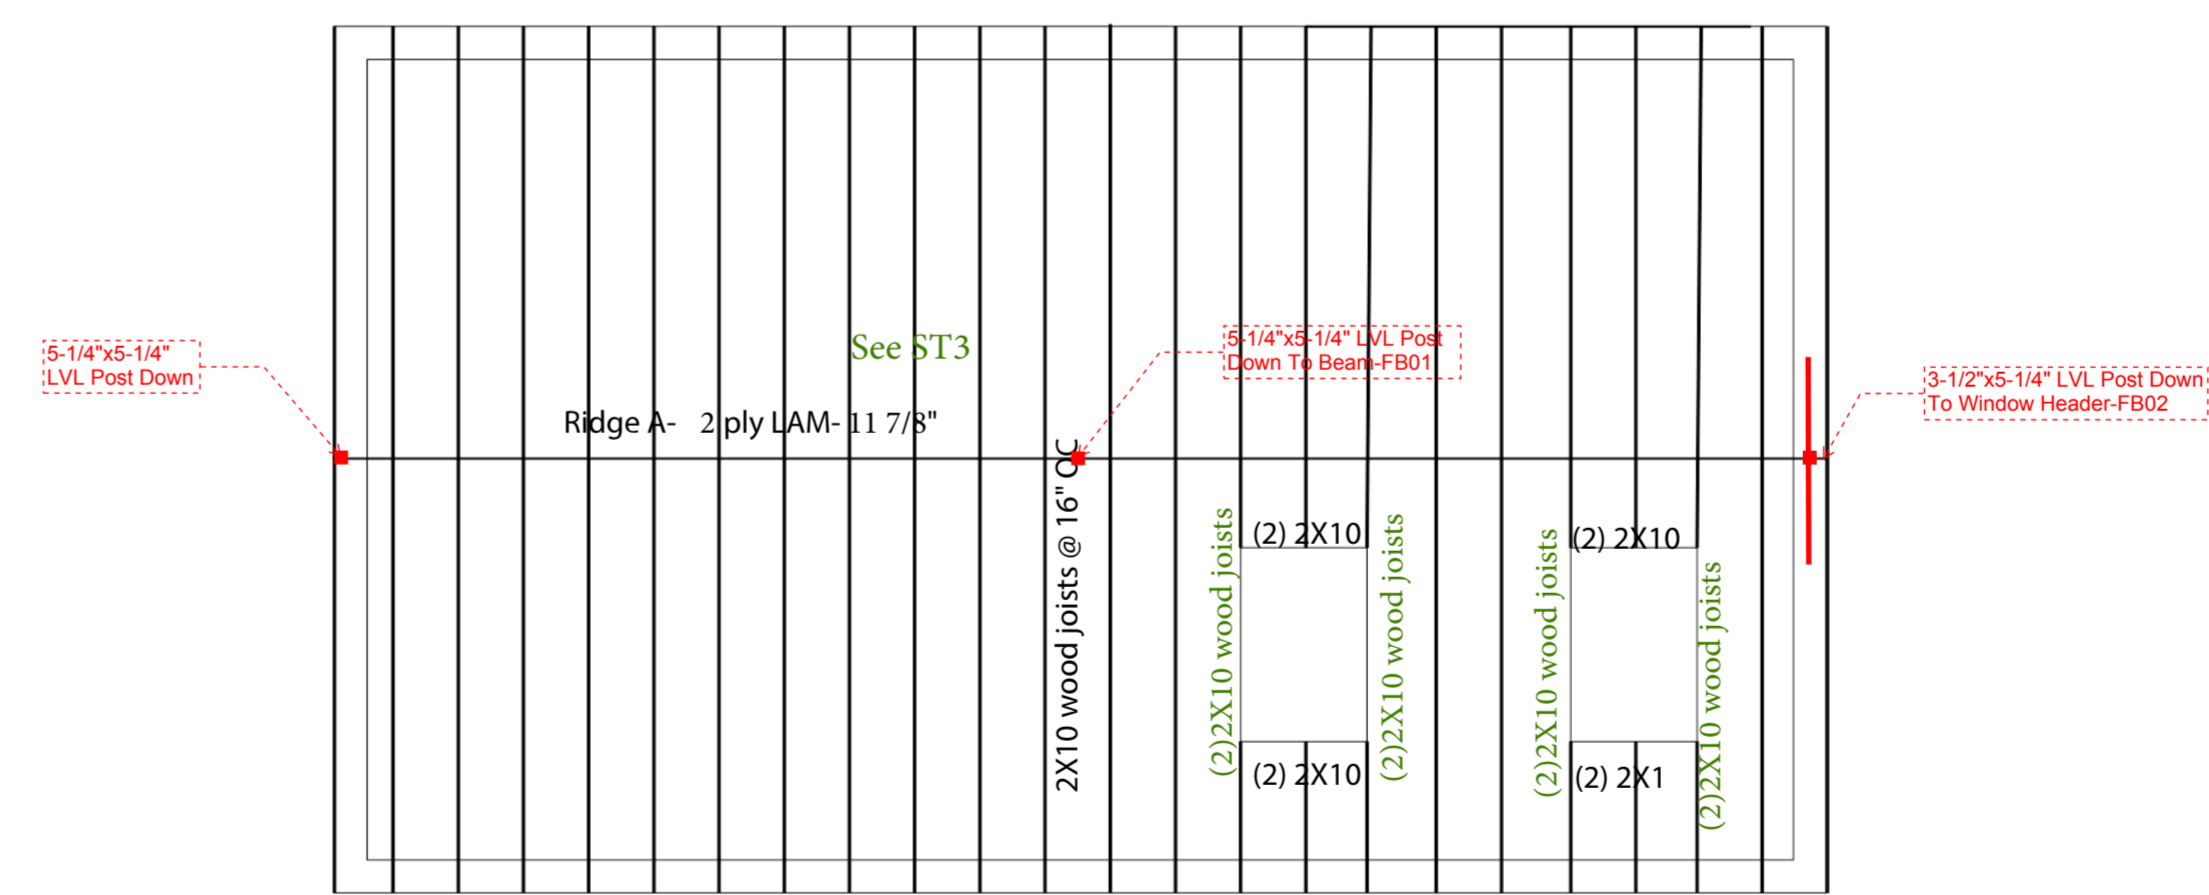

ROOF FRAMING PLAN
1/4" = 1'-0"