


88-90 Congress Street - Elevation for Proposed New Removeable Exterior Vestibule

Doors & Side Panels 7 November 2014 Reiter Architecture & Design

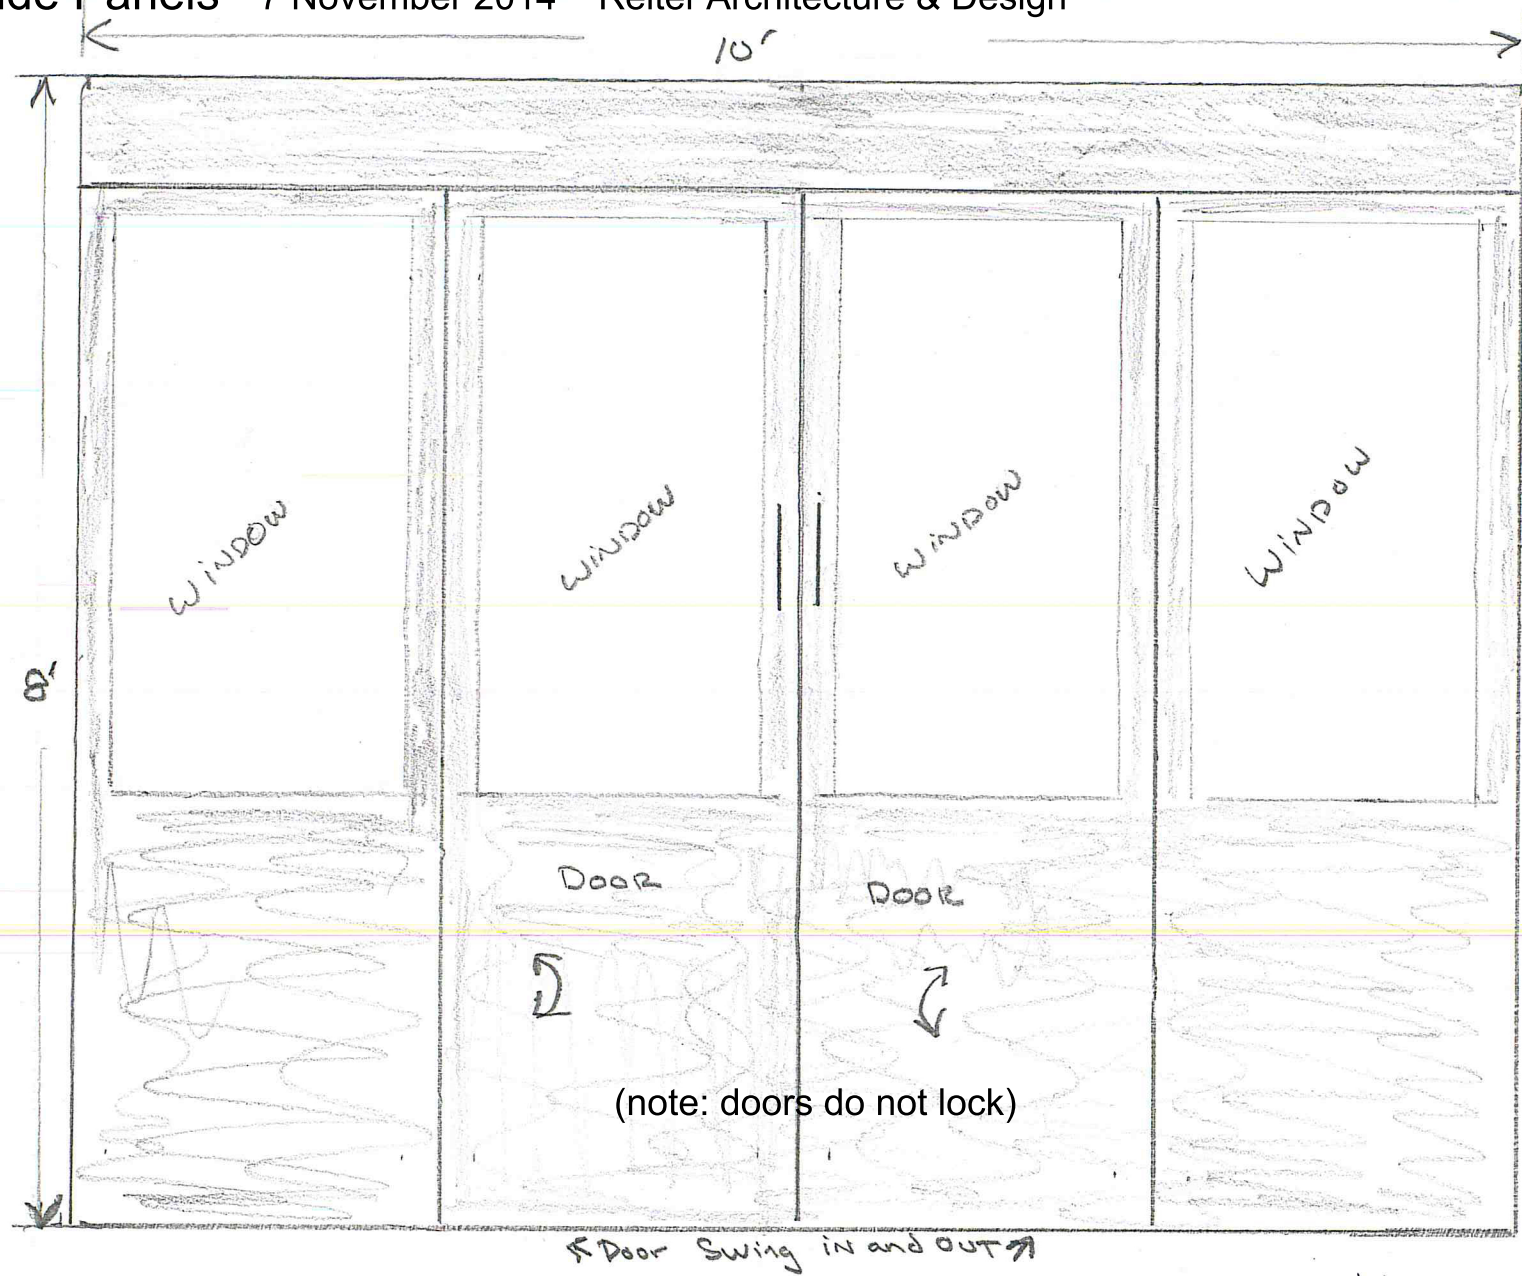

Drawing prepared by
Hallett Canvas & Sails
Falmouth, ME
(Manufacturer & installer)

Window is 40 gauge Clear Vinyl
Sunbrella is the Shade AREA
Sunbrella 13oz, Acrylic

1 1/4 ALUM. TUBING
FITS IN ENTRANCE OPENING
FLUSH AGAINST WALLS