

74-76 MUNJOY STREET

RENOVATION/ADDITION FOUR UNIT APARTMENT BUILDING

OWNER: JACQUELINE & ELIZABETH ATTERBURY  
PENNSULA PROPERTIES LLC  
82 BECKETT ST #1  
PORTLAND, ME 04101



DEXTRIOUS CREATIVE

PORTLAND, ME 04102  
TRACIE REED, ARCHITECT  
1242B, W. A. LEE ST #204C  
traciereed@dextrouscreative.com  
207.635.9895 (cell)


PROJECT TEAM

GENERAL CONTRACTOR


JACQUELINE & ELIZABETH ATTERBURY  
PENNSULA PROPERTIES LLC  
82 BECKETT ST #1  
PORTLAND, ME 04101

STRUCTURAL ENGINEER


ALBUQUERQUE  
RESURGENCE ENGINEERING  
61 INDIA STREET, SUITE 7  
PORTLAND, ME 04101  
ALBUQUERQUEENGINEERING.COM  
207.635.9895 (CELL)

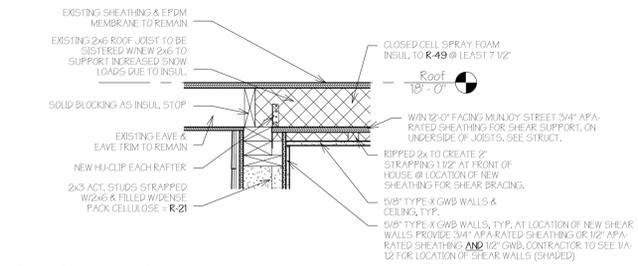


C EXISTING ROOF SECTION  
T=1'-0"

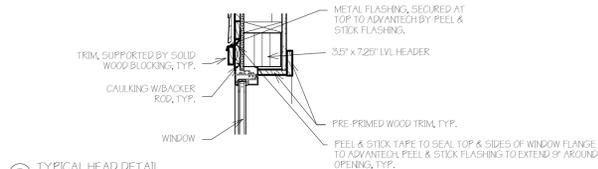


D TYPICAL HEAD DETAIL  
T=1'-0"

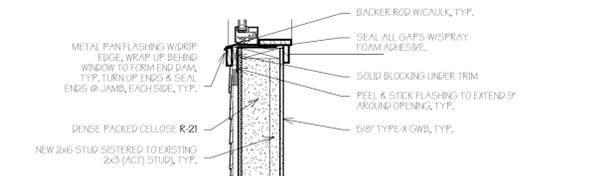


E TYPICAL SILL DETAIL  
T=1'-0"

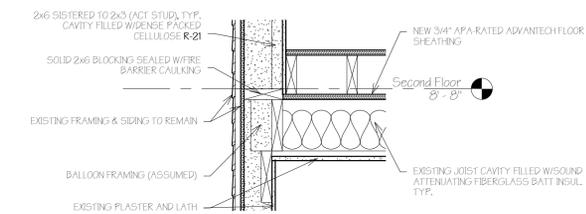


F SECOND FLOOR DETAIL THROUGH LIVING ROOM  
T=1'-0"

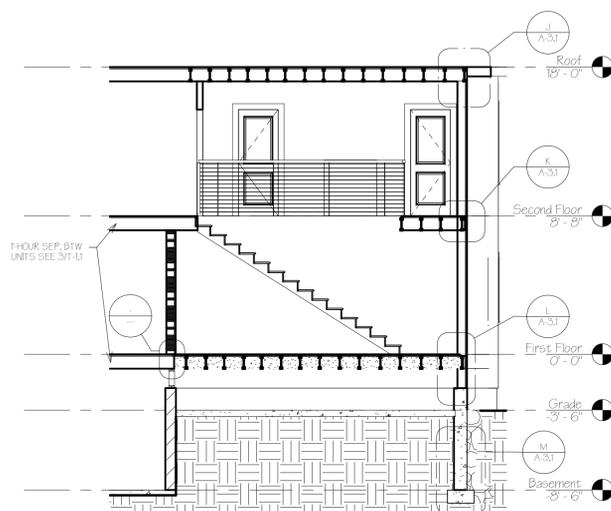


A SECTION THROUGH NEW ADDITION  
3/16"=1'-0"

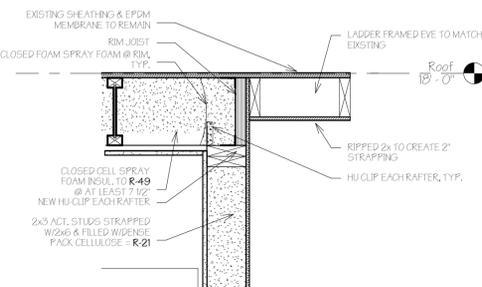


J ROOF & EAVE DETAIL THROUGH ADDITION  
T=1'-0"

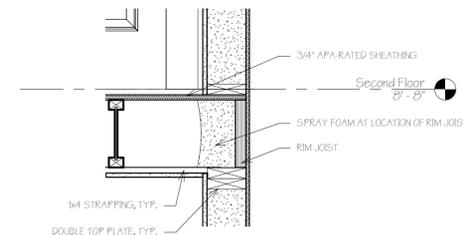


K SECOND FLOOR RIM DETAIL  
T=1'-0"

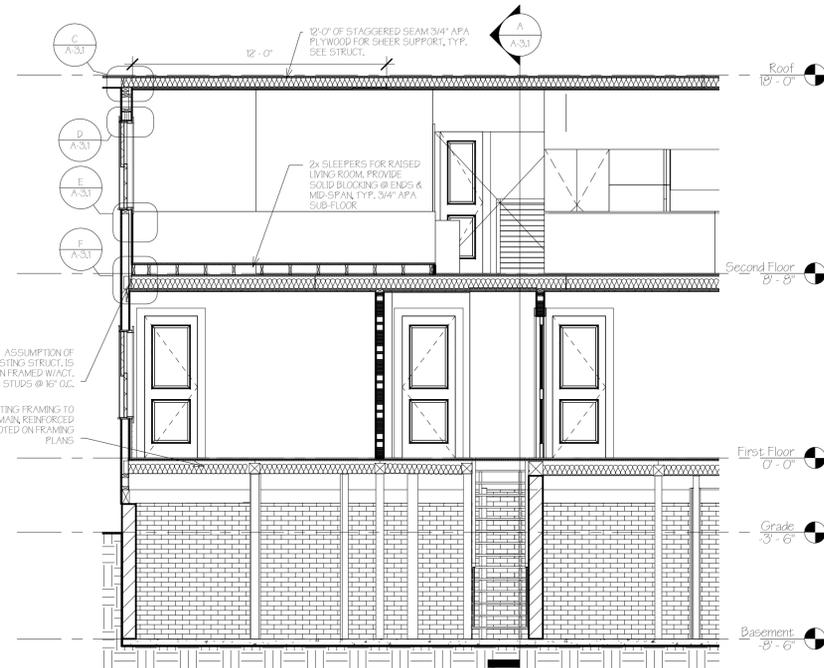


B SECTION THROUGH LIVING ROOM - EXISTING BUILDING  
1/4"=1'-0"

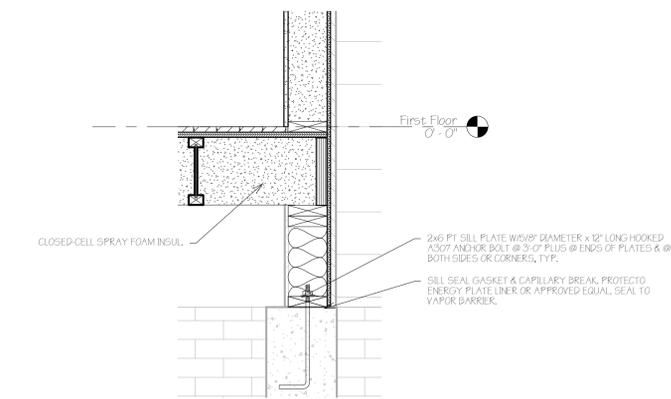

L FIRST FLOOR DETAIL THROUGH NEW ADDITION  
T=1'-0"

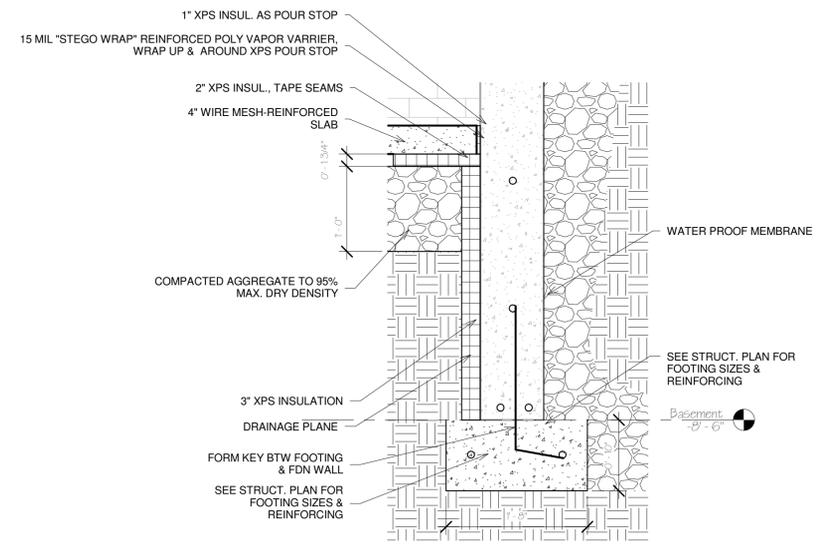

M FOOTING DETAIL THROUGH NEW ADDITION  
T=1'-0"

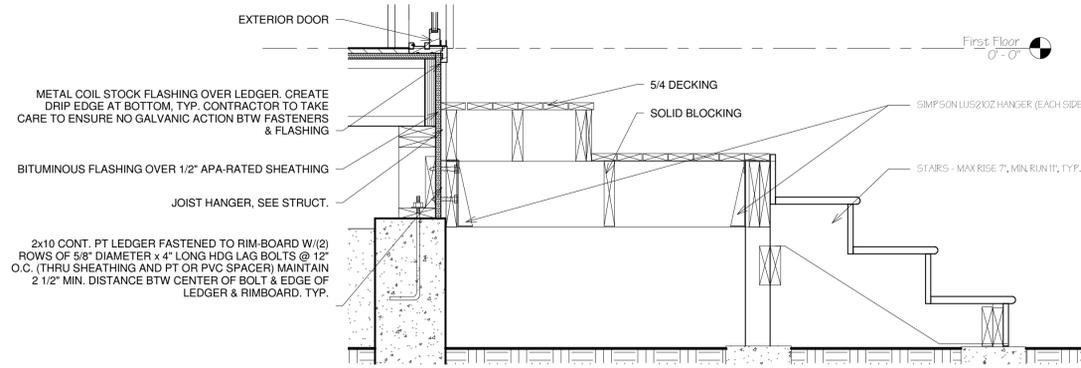

H Section 3  
T=1'-0"

No.	Description	Date

Building Sections

Project number: 16-28\_74 MUNJOY  
Date: 04.10.17  
Drawn by: Author  
Checked by: Checker

A-3.1

Scale: As indicated