

**74-76 MUNJOY STREET**  
 RENOVATION/ADDITION FOUR UNIT APARTMENT BUILDING

**OWNER**  
 JOE KEVITT & ELIZABETH ATTERBURY  
 PENNSULA PROPERTIES LLC  
 88 BECKETT ST #1  
 PORTLAND, ME 04101



**DEXTRUS CREATIVE**

PORTLAND, ME 04102  
 TRACIE REED, ARCHITECT  
 NCARB, AIA, LEED AP BD+C  
 tracered@dextrouscreative.com  
 207.403.0458 (cell)

**PROJECT TEAM**

**GENERAL CONTRACTOR**  
 JOE KEVITT  
 PENNSULA PROPERTIES LLC  
 88 BECKETT ST #1  
 PORTLAND, ME 04101

**STRUCTURAL ENGINEER**  
 AL HOSSEIN  
 RESURGENCE ENGINEERING  
 61 INDIA STREET, SUITE 7  
 PORTLAND, ME 04101  
 AL@RESURGENCEENGINEERING.COM  
 207.616.9966 (CELL)

No.	Description	Date

**Second Floor / Lift Safety Plan**


Project number: 16-28\_74 MUNJOY  
 Date: 04.10.17  
 Drawn by: T.J.R.  
 Checked by: T.J.R.

A-1.2

Scale: 1/4" = 1'-0"

2 Second Floor Existing/Demo  
 1/4" = 1'-0"

1 Second Floor  
 1/4" = 1'-0"

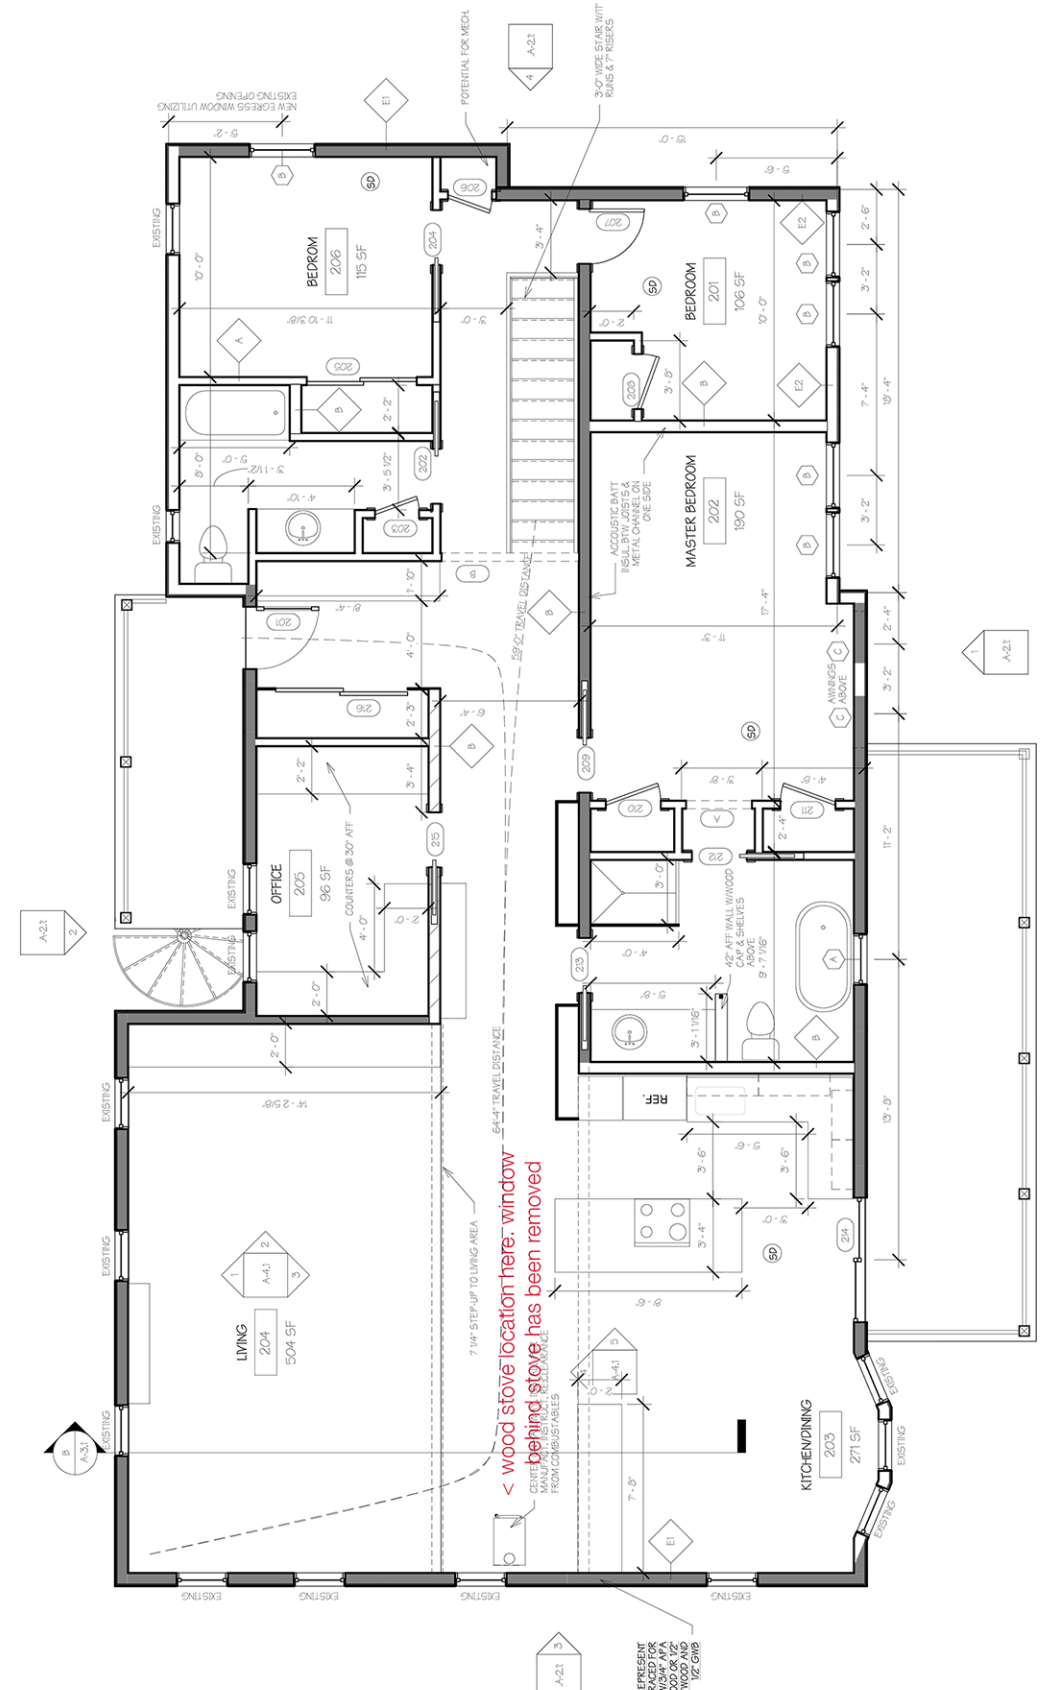

< wood stove location here - window behind stove has been removed

SHARED WALLS REPRESENT EXISTING WALLS. ALL NEW WALLS SHALL BE 5/8" THICK TYPE X GYPSUM BOARD OR 2x4 SHEATHING WITH 1/2" RATED PLYWOOD OR 1/2" RATED GYPSUM BOARD.

