






ROOF TRUSS LAYOUT

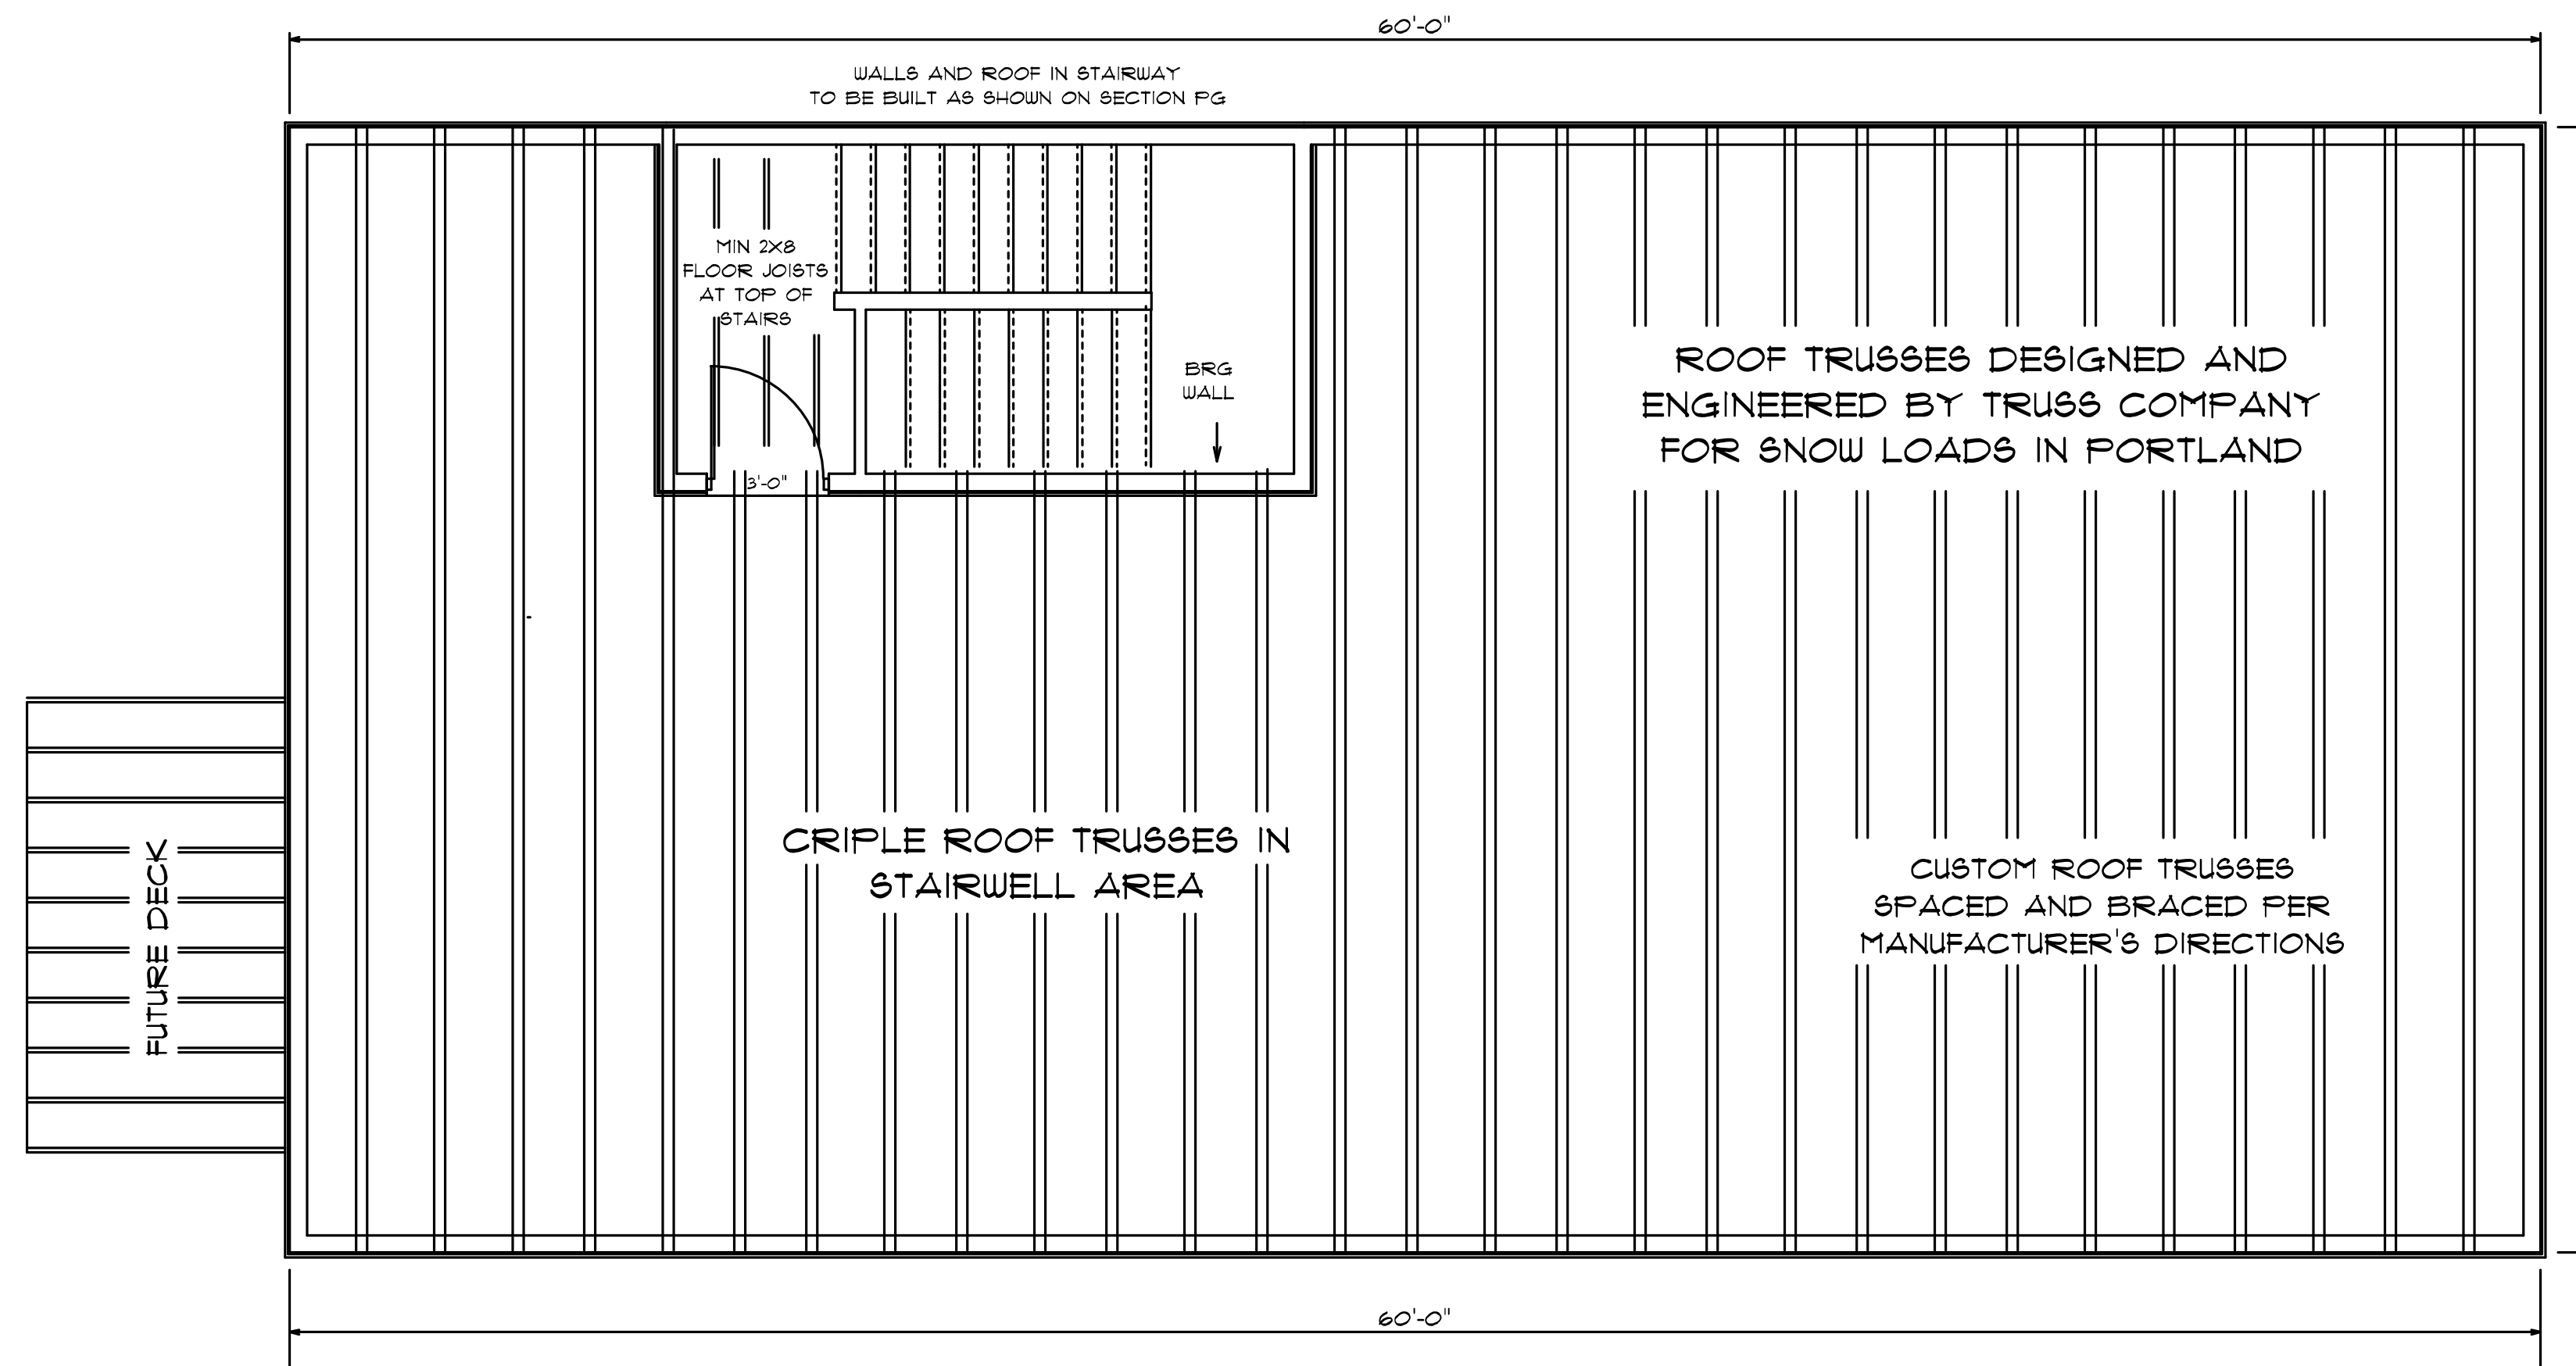

ALL FLOOR JOIST LAYOUTS ARE THE SAME

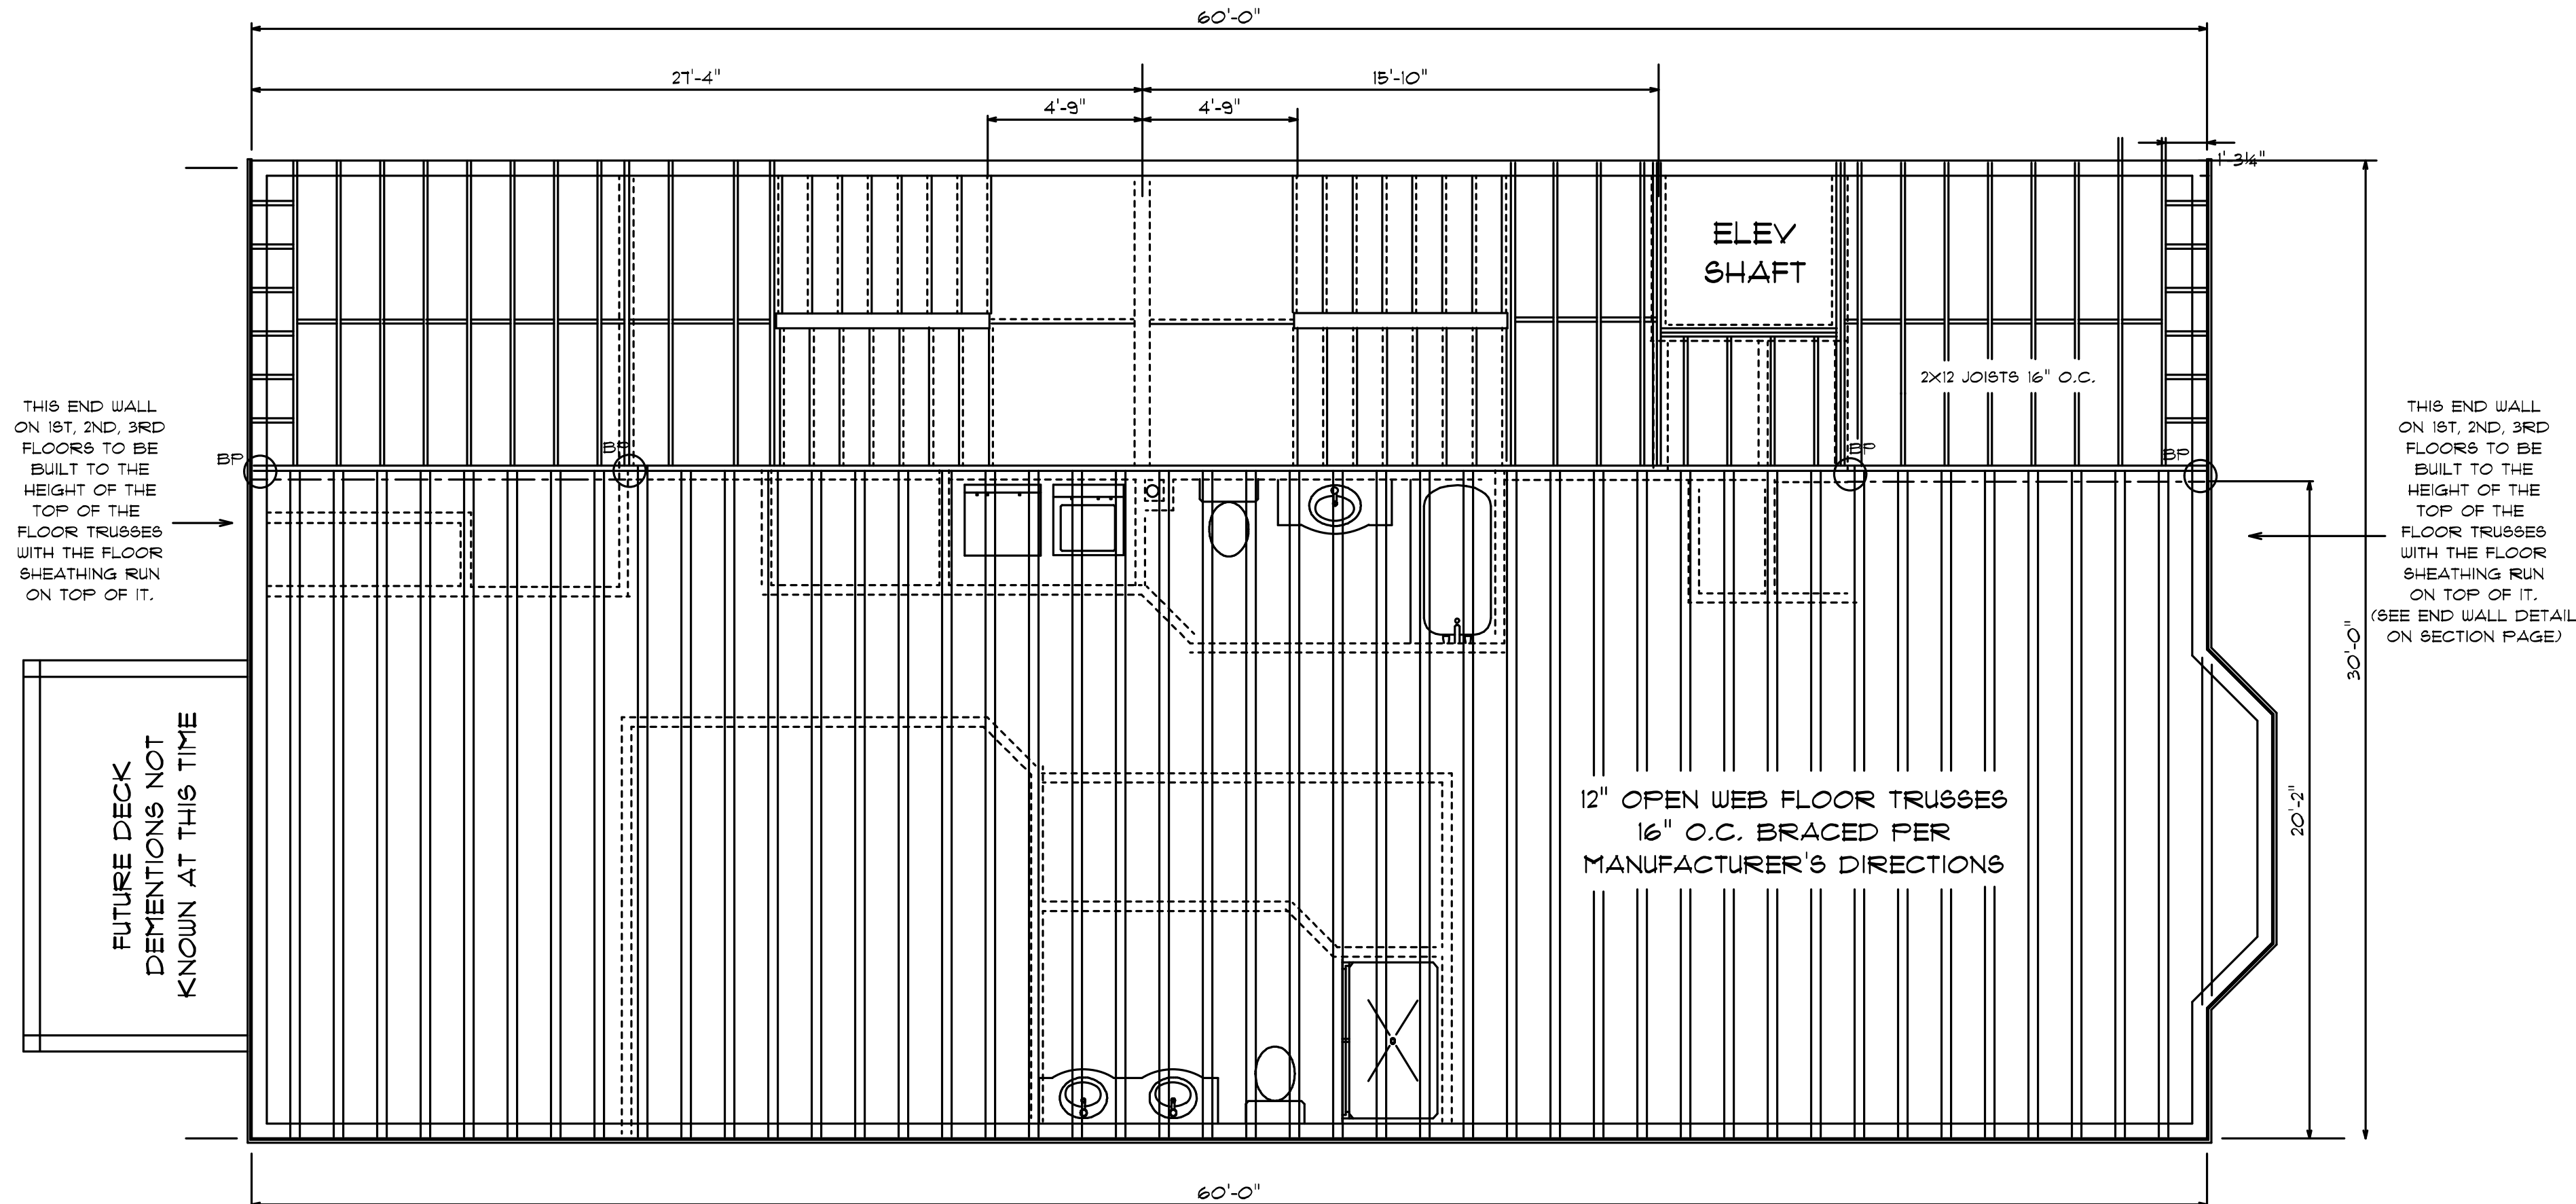

1ST FLOOR PASSAGEWAY FRAMING

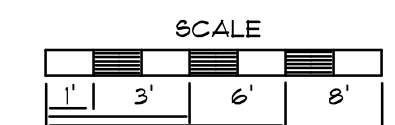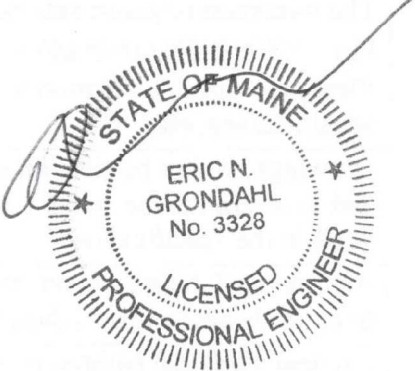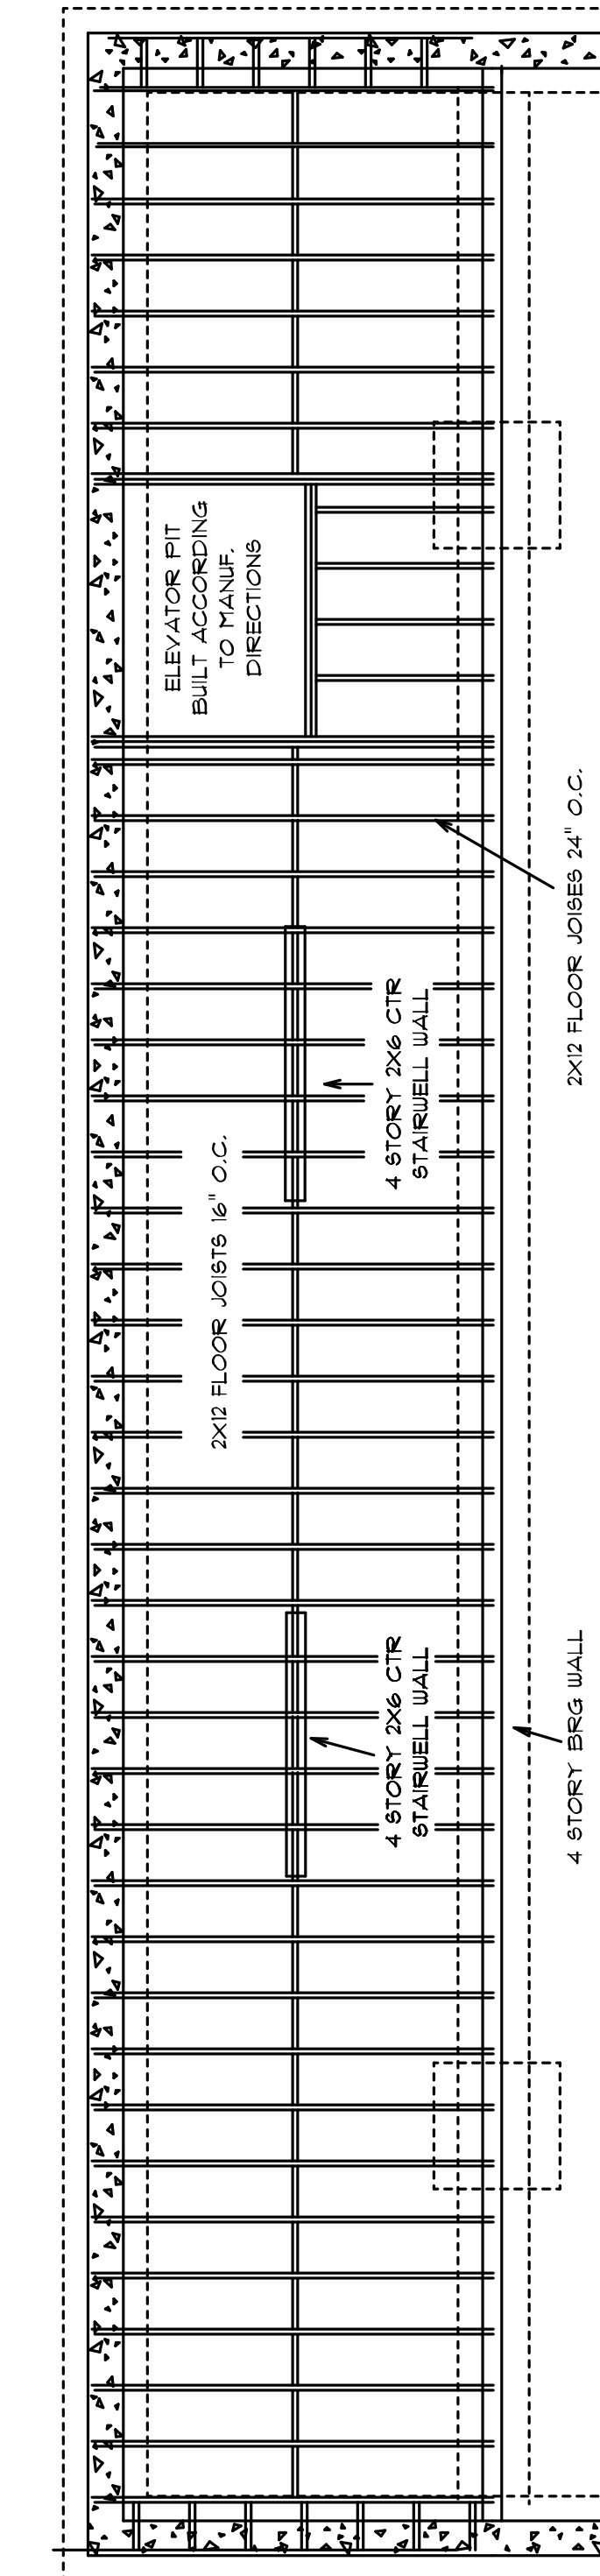

72 MUNJOY STREET CONDOS  
016 B008 - 016 B009

**J. CALL DESIGN**  
PLANNING AND DESIGN SERVICES FOR  
RESIDENTIAL AND COMMERCIAL  
151 ROOSEVELT TRAIL, WINDHAM, ME. 207-892-2810

|           |          |
|-----------|----------|
| SCALE     | DRAWN BY |
| 1/4" = 1' | J. CALL  |
| 5/2015    | S-6      |
| DATE      | PAGE     |

THESE DRAWINGS ARE DONE UNDER THE DIRECTION OF AN ENGINEER. IT IS THE BUILDER OR GENERAL CONTRACTOR'S RESPONSIBILITY TO SEE THAT THIS PROJECT IS BUILT ACCORDING TO ALL STATE AND LOCAL BUILDING CODES THAT ARE IN EFFECT AT THE TIME OF CONSTRUCTION. THE OWNERS AND THE BUILDER, WILL GO OVER THESE DRAWINGS BEFORE CONSTRUCTION STARTS TO VERIFY THAT THEY ARE SUITABLE FOR THEIR NEEDS, AND TO VERIFY THAT ALL MEASUREMENTS ARE WHAT THEY WANT. IF ANY QUESTIONS ARRISE PLEASE CONTACT, J CALL DESIGN.

**PENINSULA PROPERTY DEV.**  
robertleblanc1@me.com  
DRAWING **FLOOR JOISTS AND ROOF TRUSSES**