



SECTION AT REAR STAIRWAY
FRONT IS THE SAME EXCEPT
NO STAIRS TO ROOF

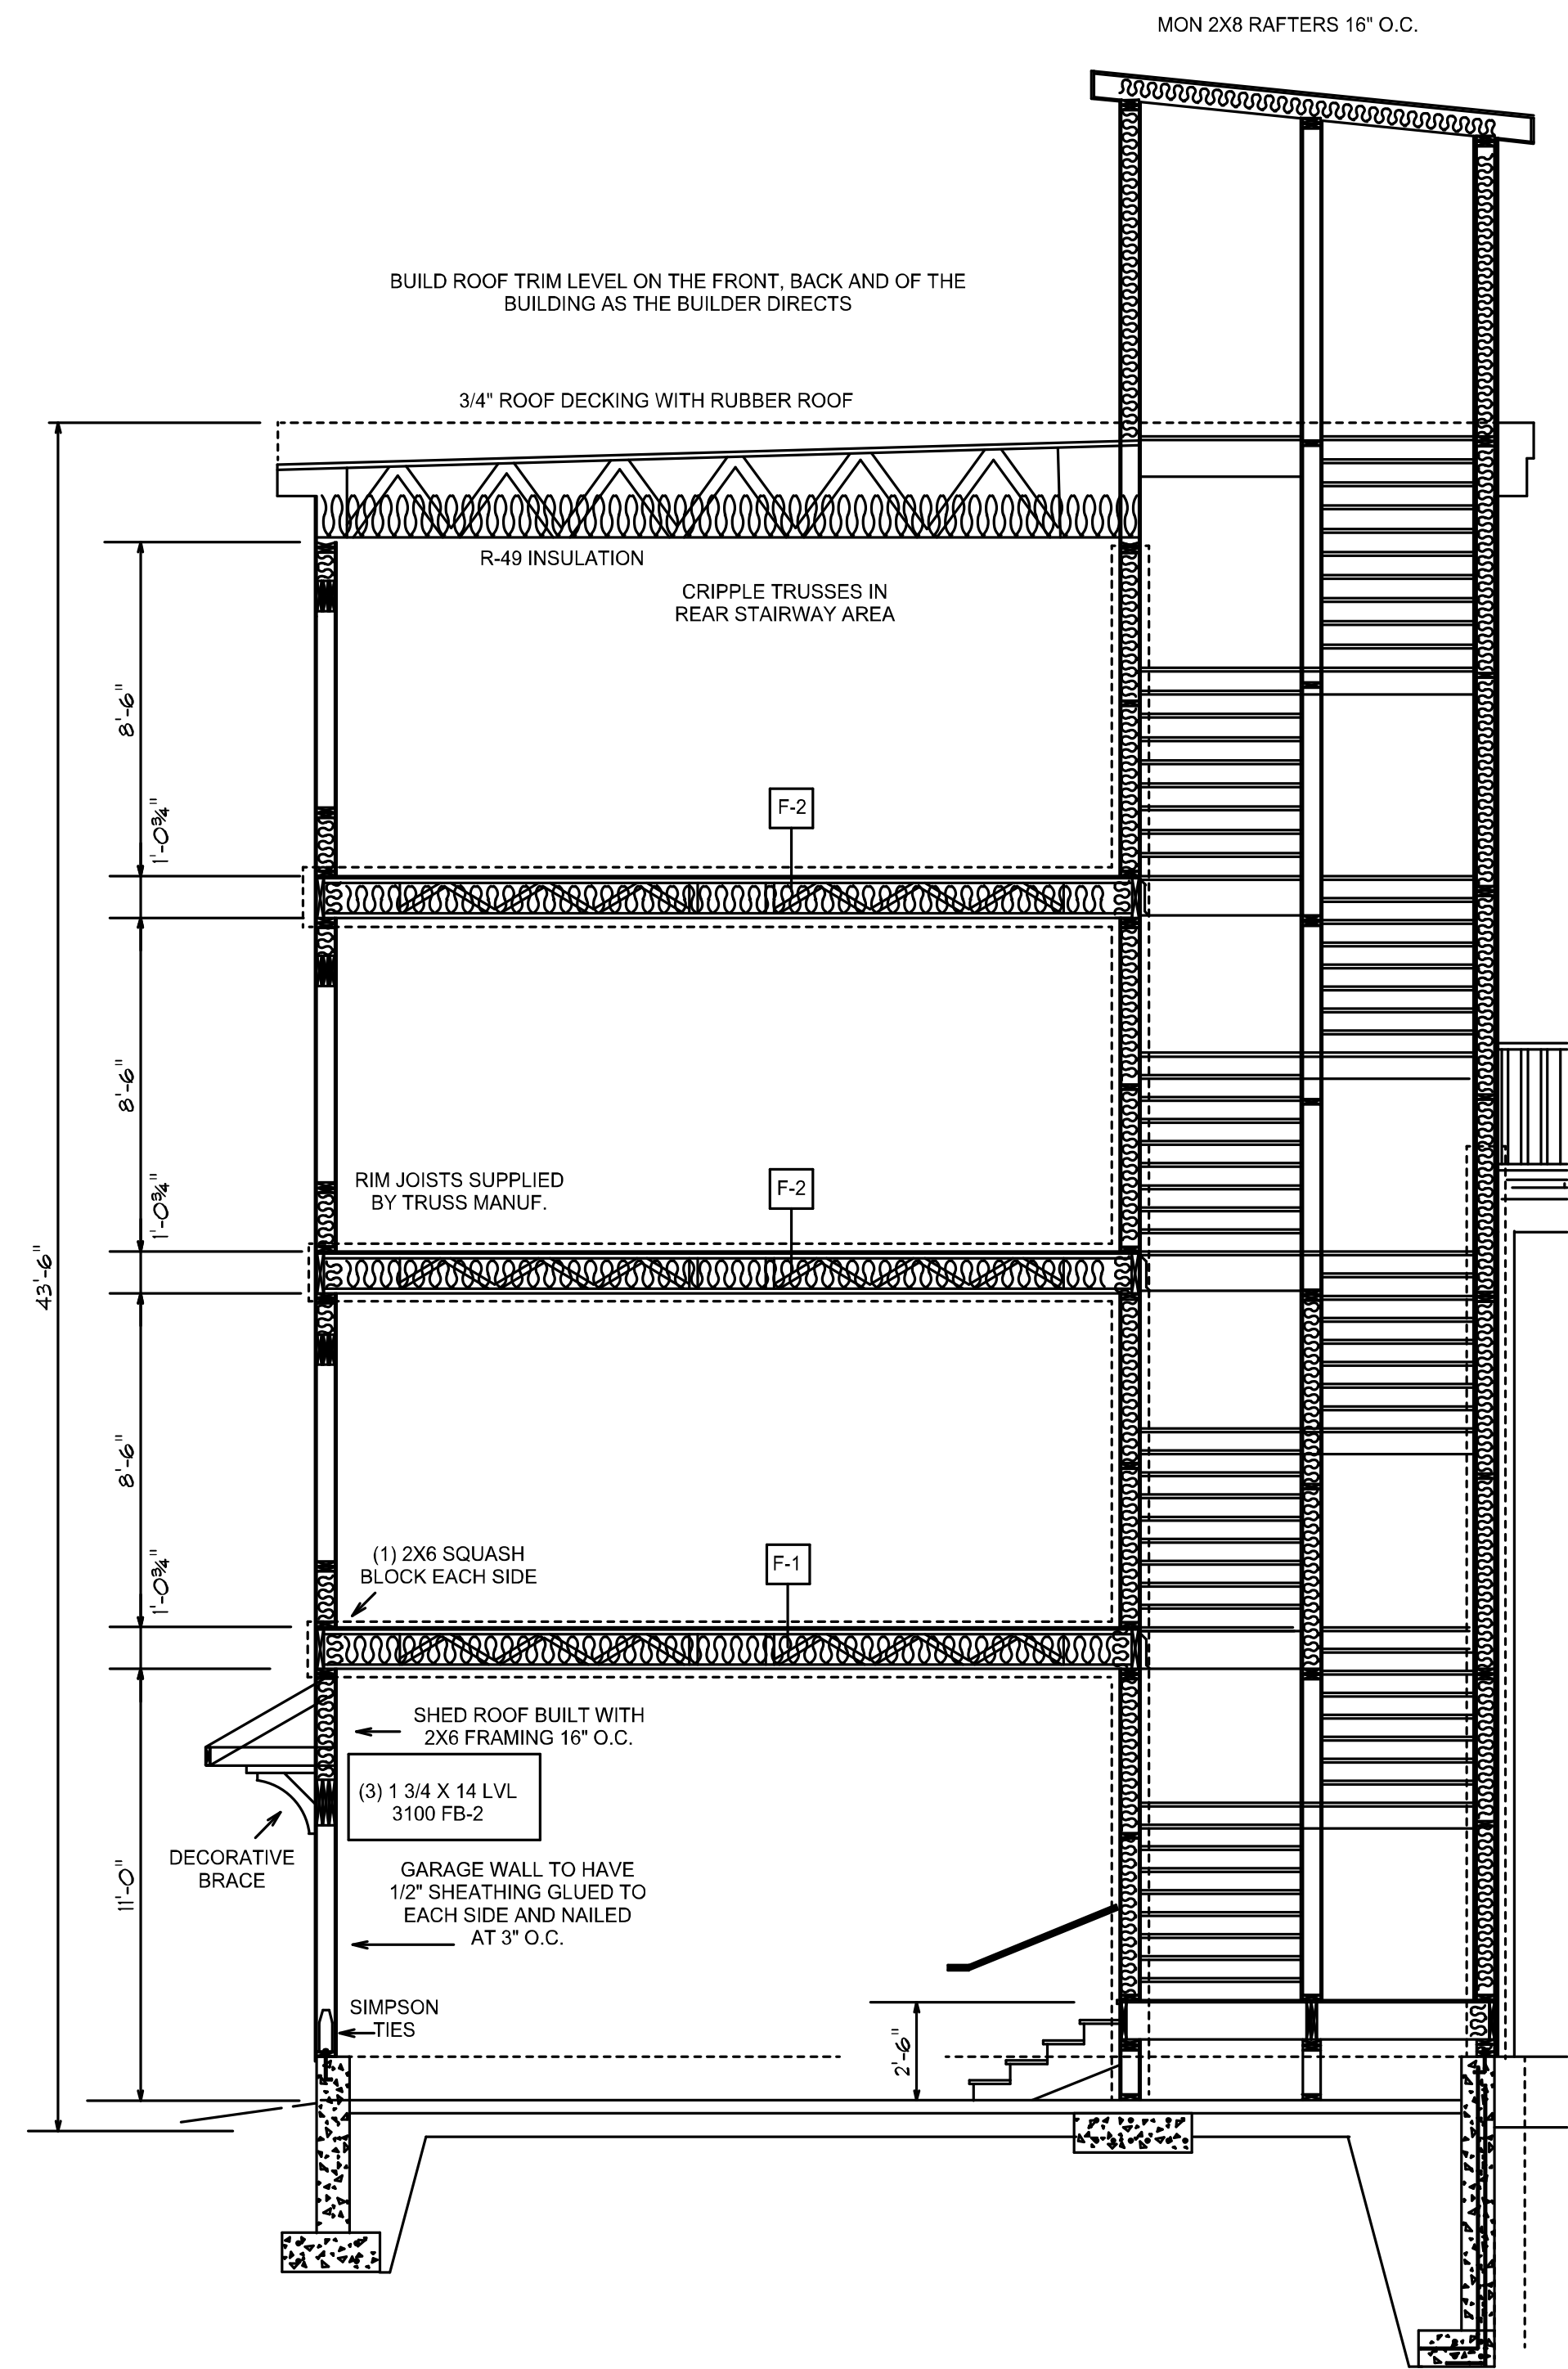


EXISTING 2 STORY
BUILDING HERE

THROUGH VIEW OF
THE REAR STAIRWAY.

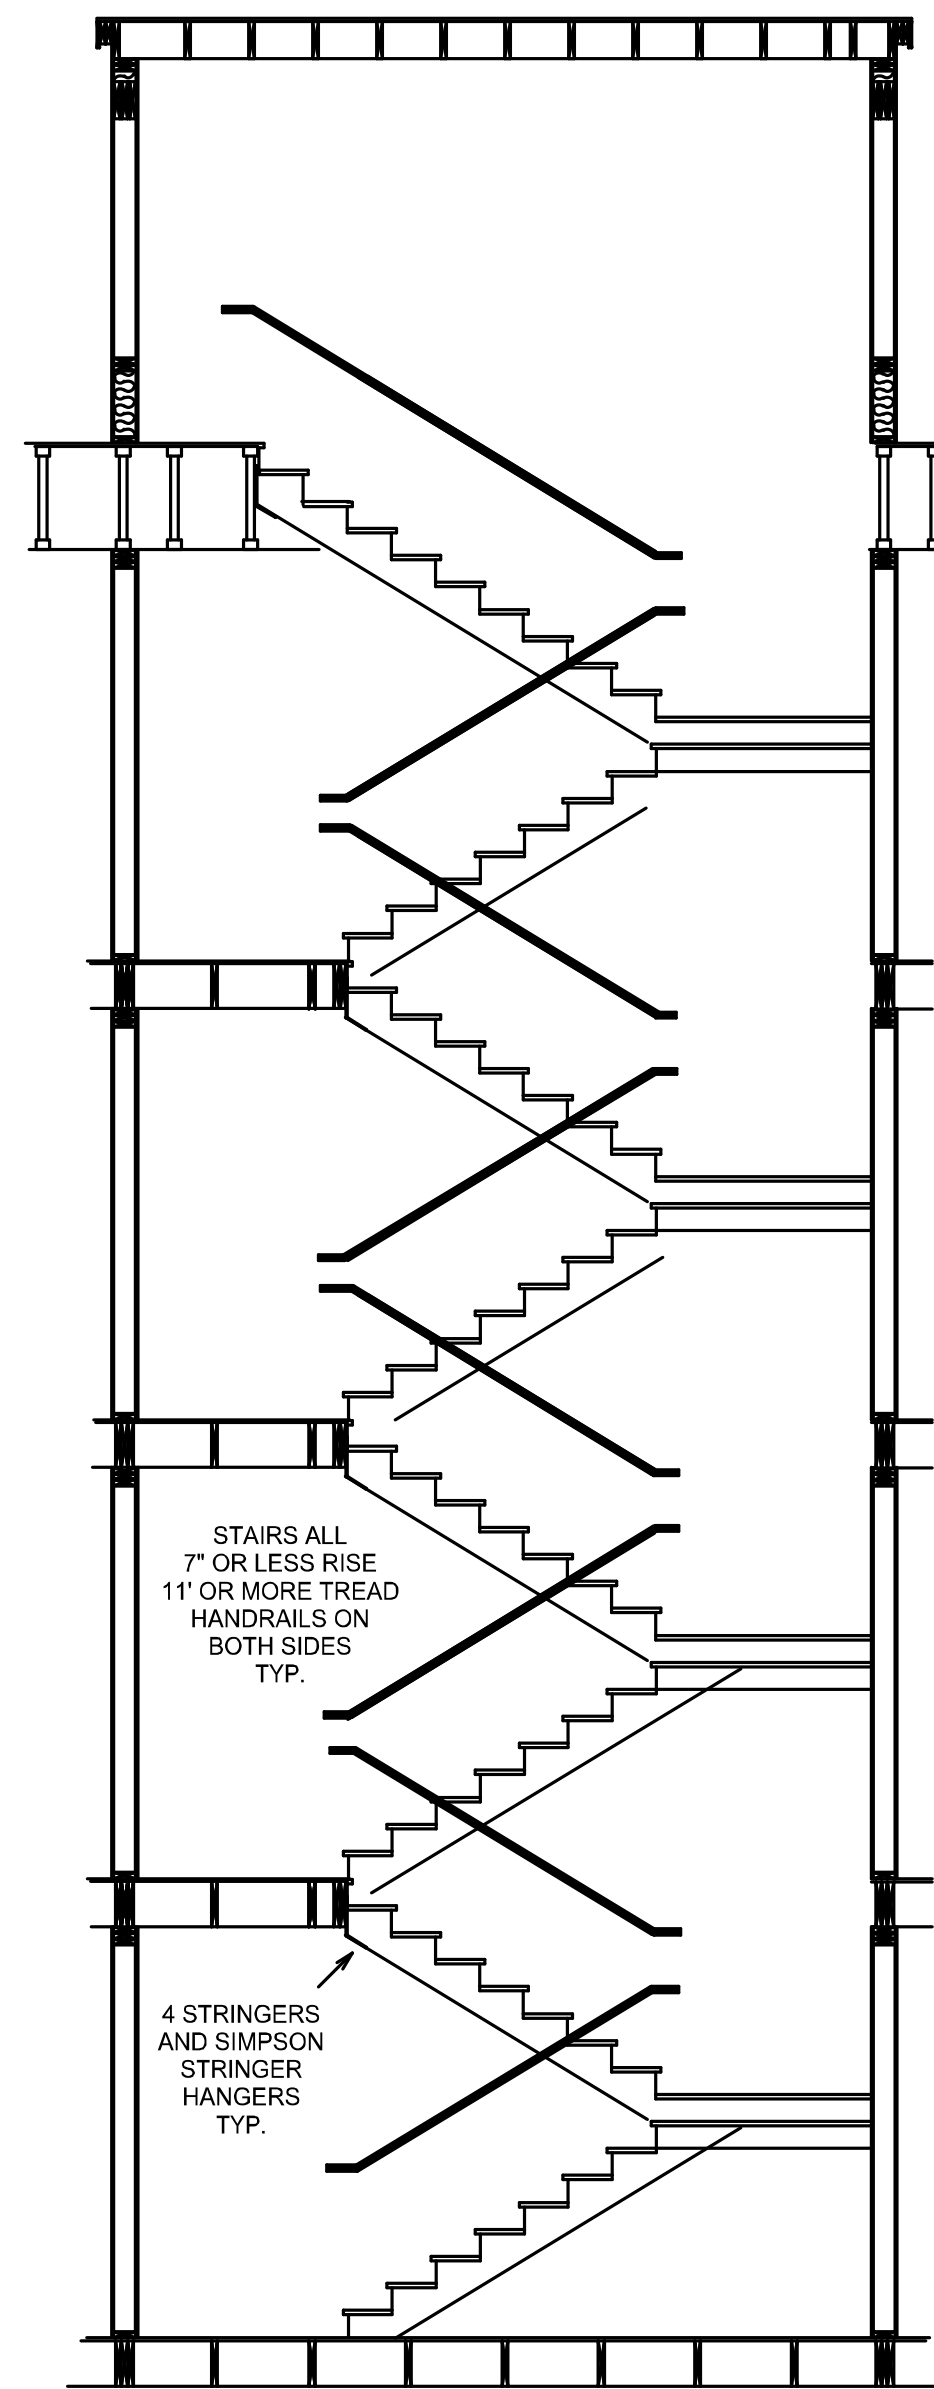


ACTUAL BUILDING HEIGHT MAY VARY
A FEW INCHES BASED ON ACTUAL
ROOF TRUSS HEIGHT



FRONT
AND REAR
WALL DETAIL

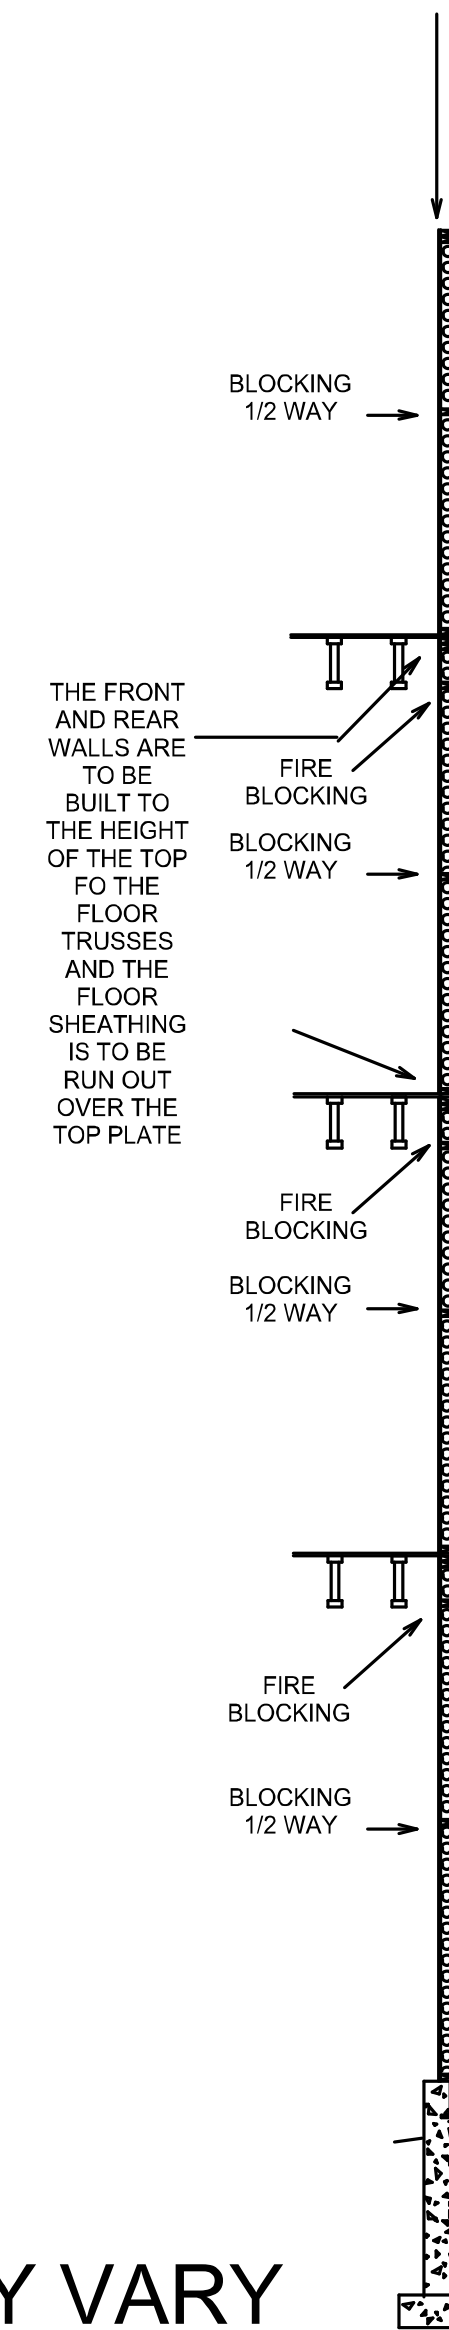

SECTION AT ELEVATOR
SHAFT

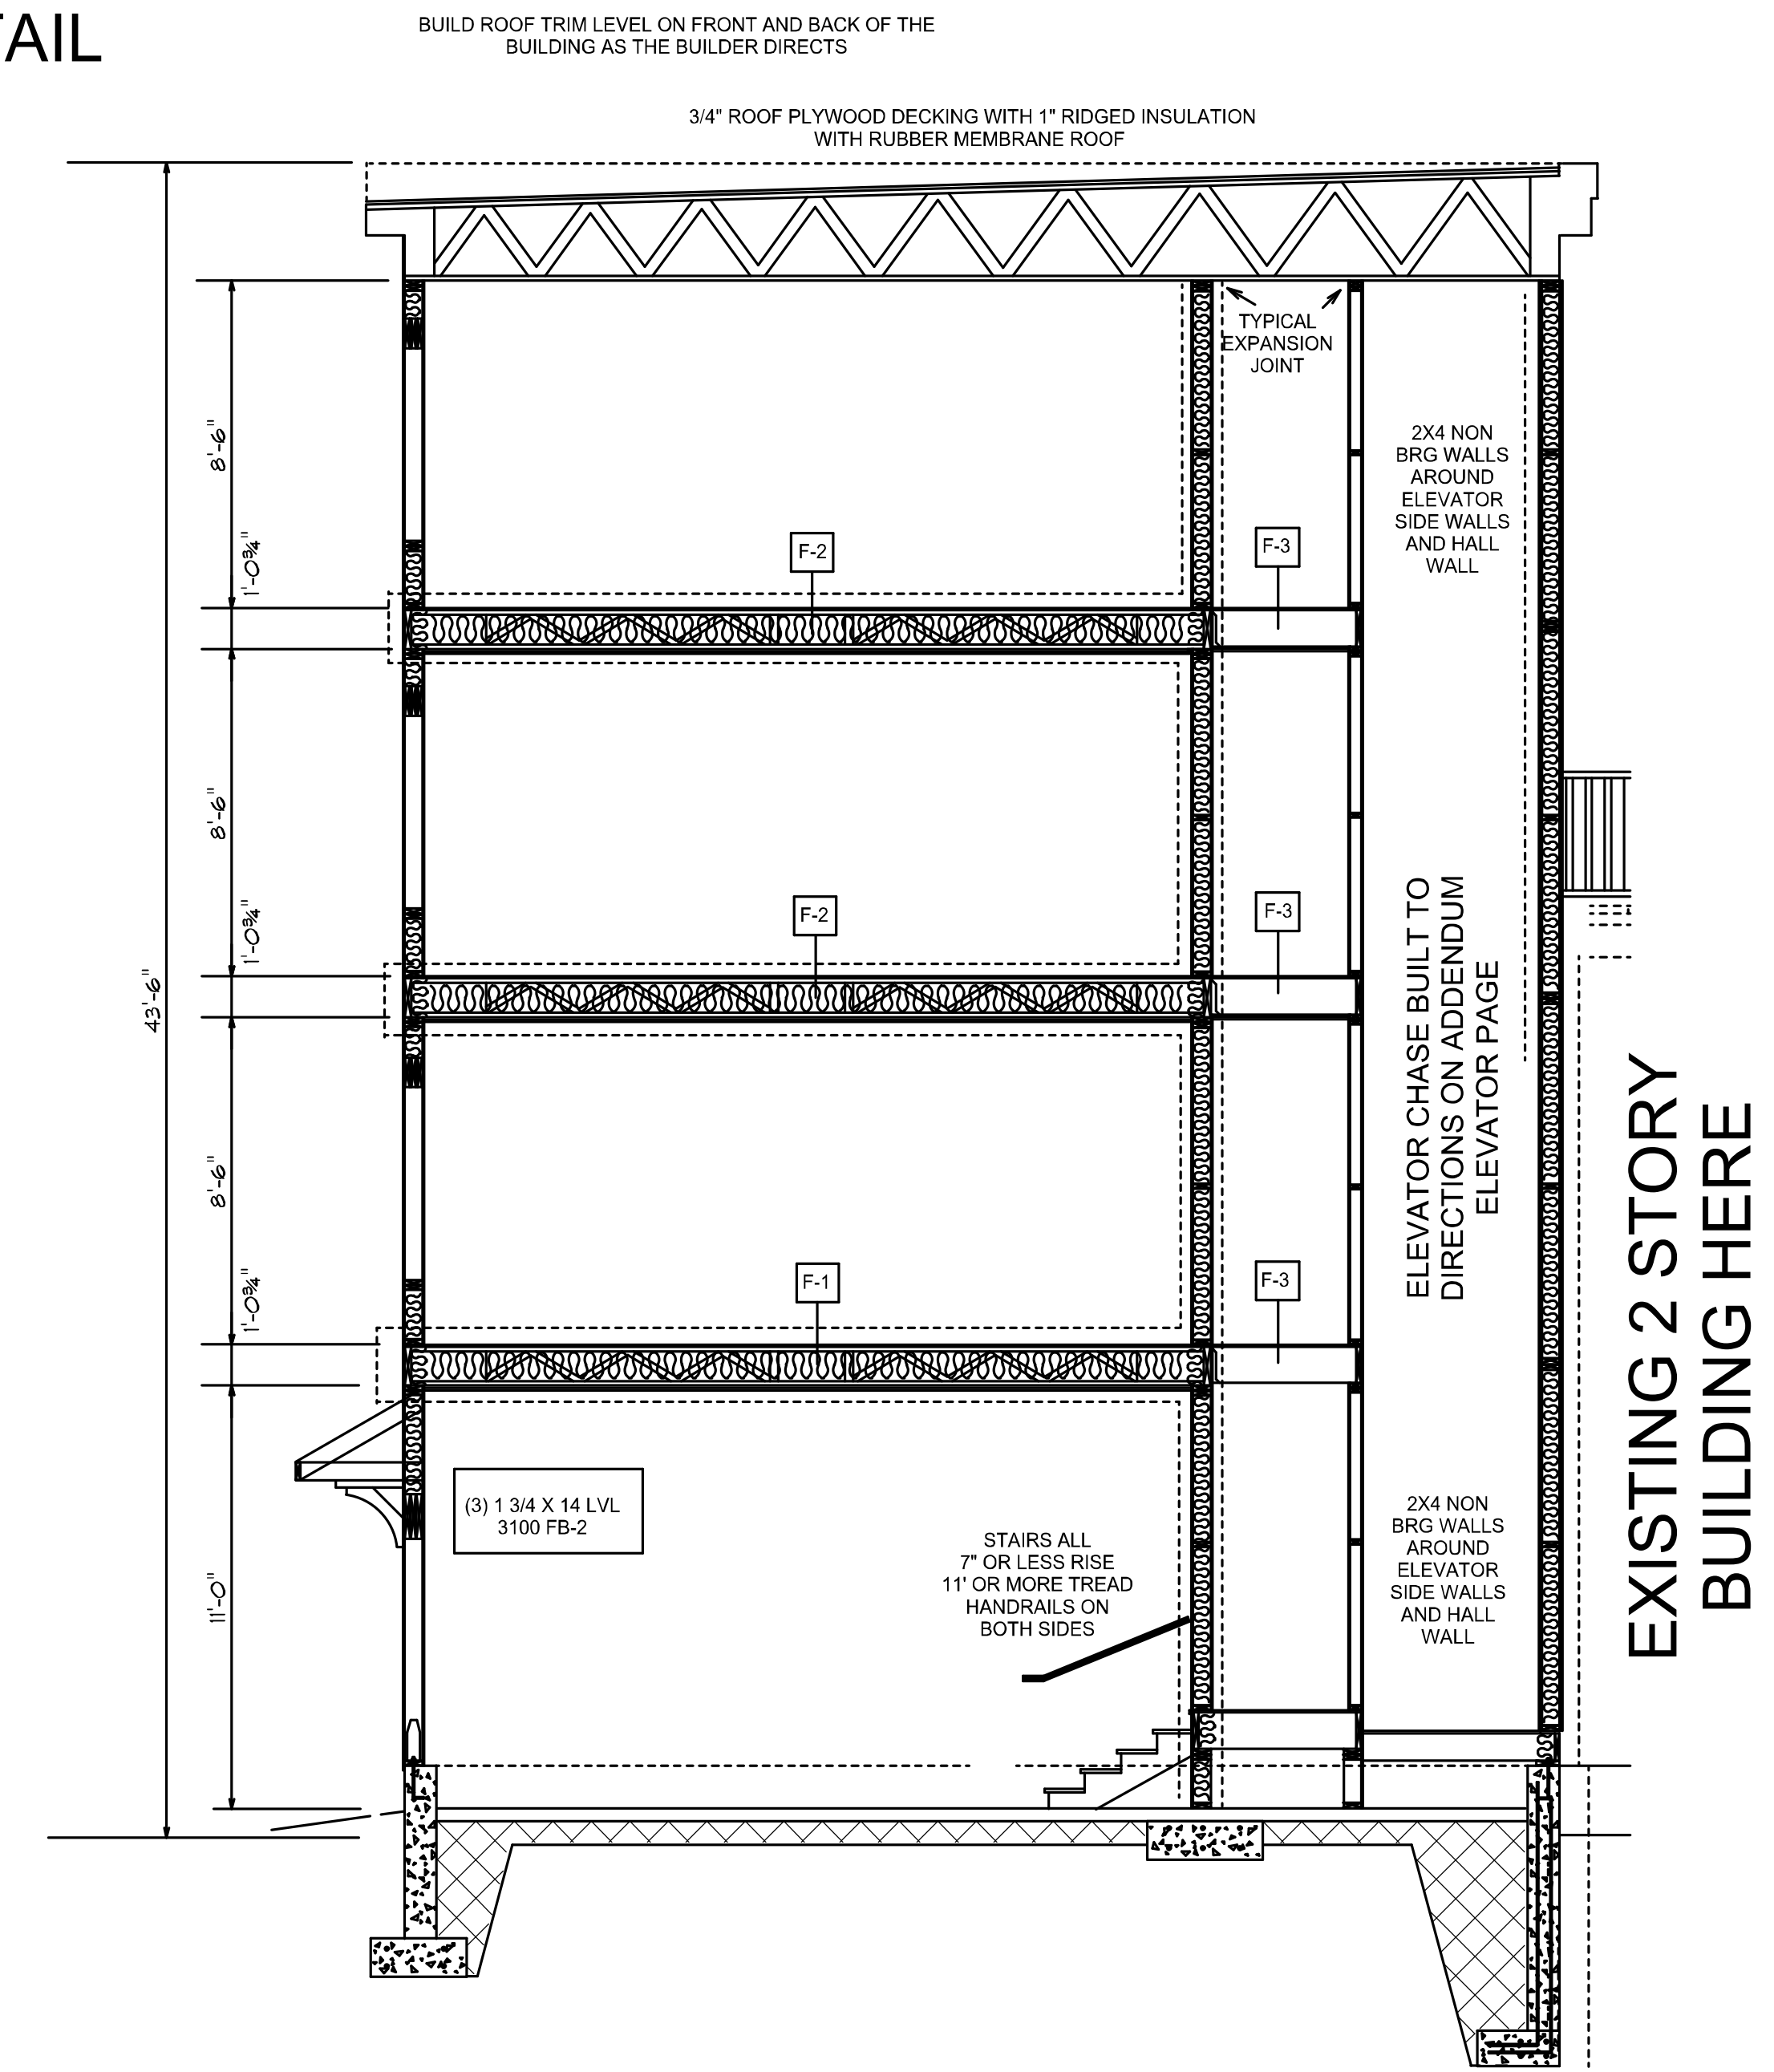

EXISTING 2 STORY
BUILDING HERE

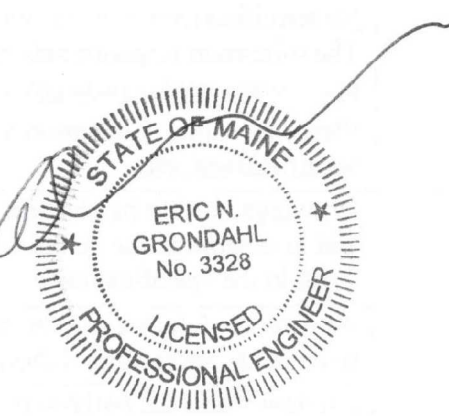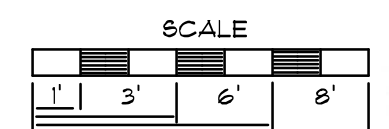

72 MUNJOY STREET CONDOS
016 B008 - 016 B009

J. CALL DESIGN
PLANNING AND DESIGN SERVICES FOR
RESIDENTIAL AND COMMERCIAL
151 ROOSEVELT TRAIL, WINDHAM, ME. 207-892-2810

SCALE	DRAWN BY
1/4" = 1'	J. CALL
5/2015	S-7
DATE	PAGE

THESE DRAWINGS ARE DONE UNDER THE DIRECTION OF AN ENGINEER. IT IS THE BUILDER OR GENERAL CONTRACTOR'S RESPONSIBILITY TO SEE THAT THIS PROJECT IS BUILT ACCORDING TO ALL STATE AND LOCAL BUILDING CODES THAT ARE IN EFFECT AT THE TIME OF CONSTRUCTION. THE OWNERS AND THE BUILDER, WILL GO OVER THESE DRAWINGS BEFORE CONSTRUCTION STARTS TO VERIFY THAT THEY ARE SUITABLE FOR THEIR NEEDS, AND TO VERIFY THAT ALL MEASUREMENTS ARE WHAT THEY WANT. IF ANY QUESTIONS ARISE PLEASE CONTACT J. CALL DESIGN.

PENINSULA PROPERTY DEV.
robertleblanc1@me.com
SECTIONS 1