




/Volumes/Network Files/CJAB/PROJECTS/B COMMERCIAL-STUDIO/1 Current Projects/Grisanti/Munjoy S/1 DESIGN/DRAWINGS/5 CD/ARCHICAD/Grisanti CD NEW EXIT STAIR OPTION 2 4.27.17.pln

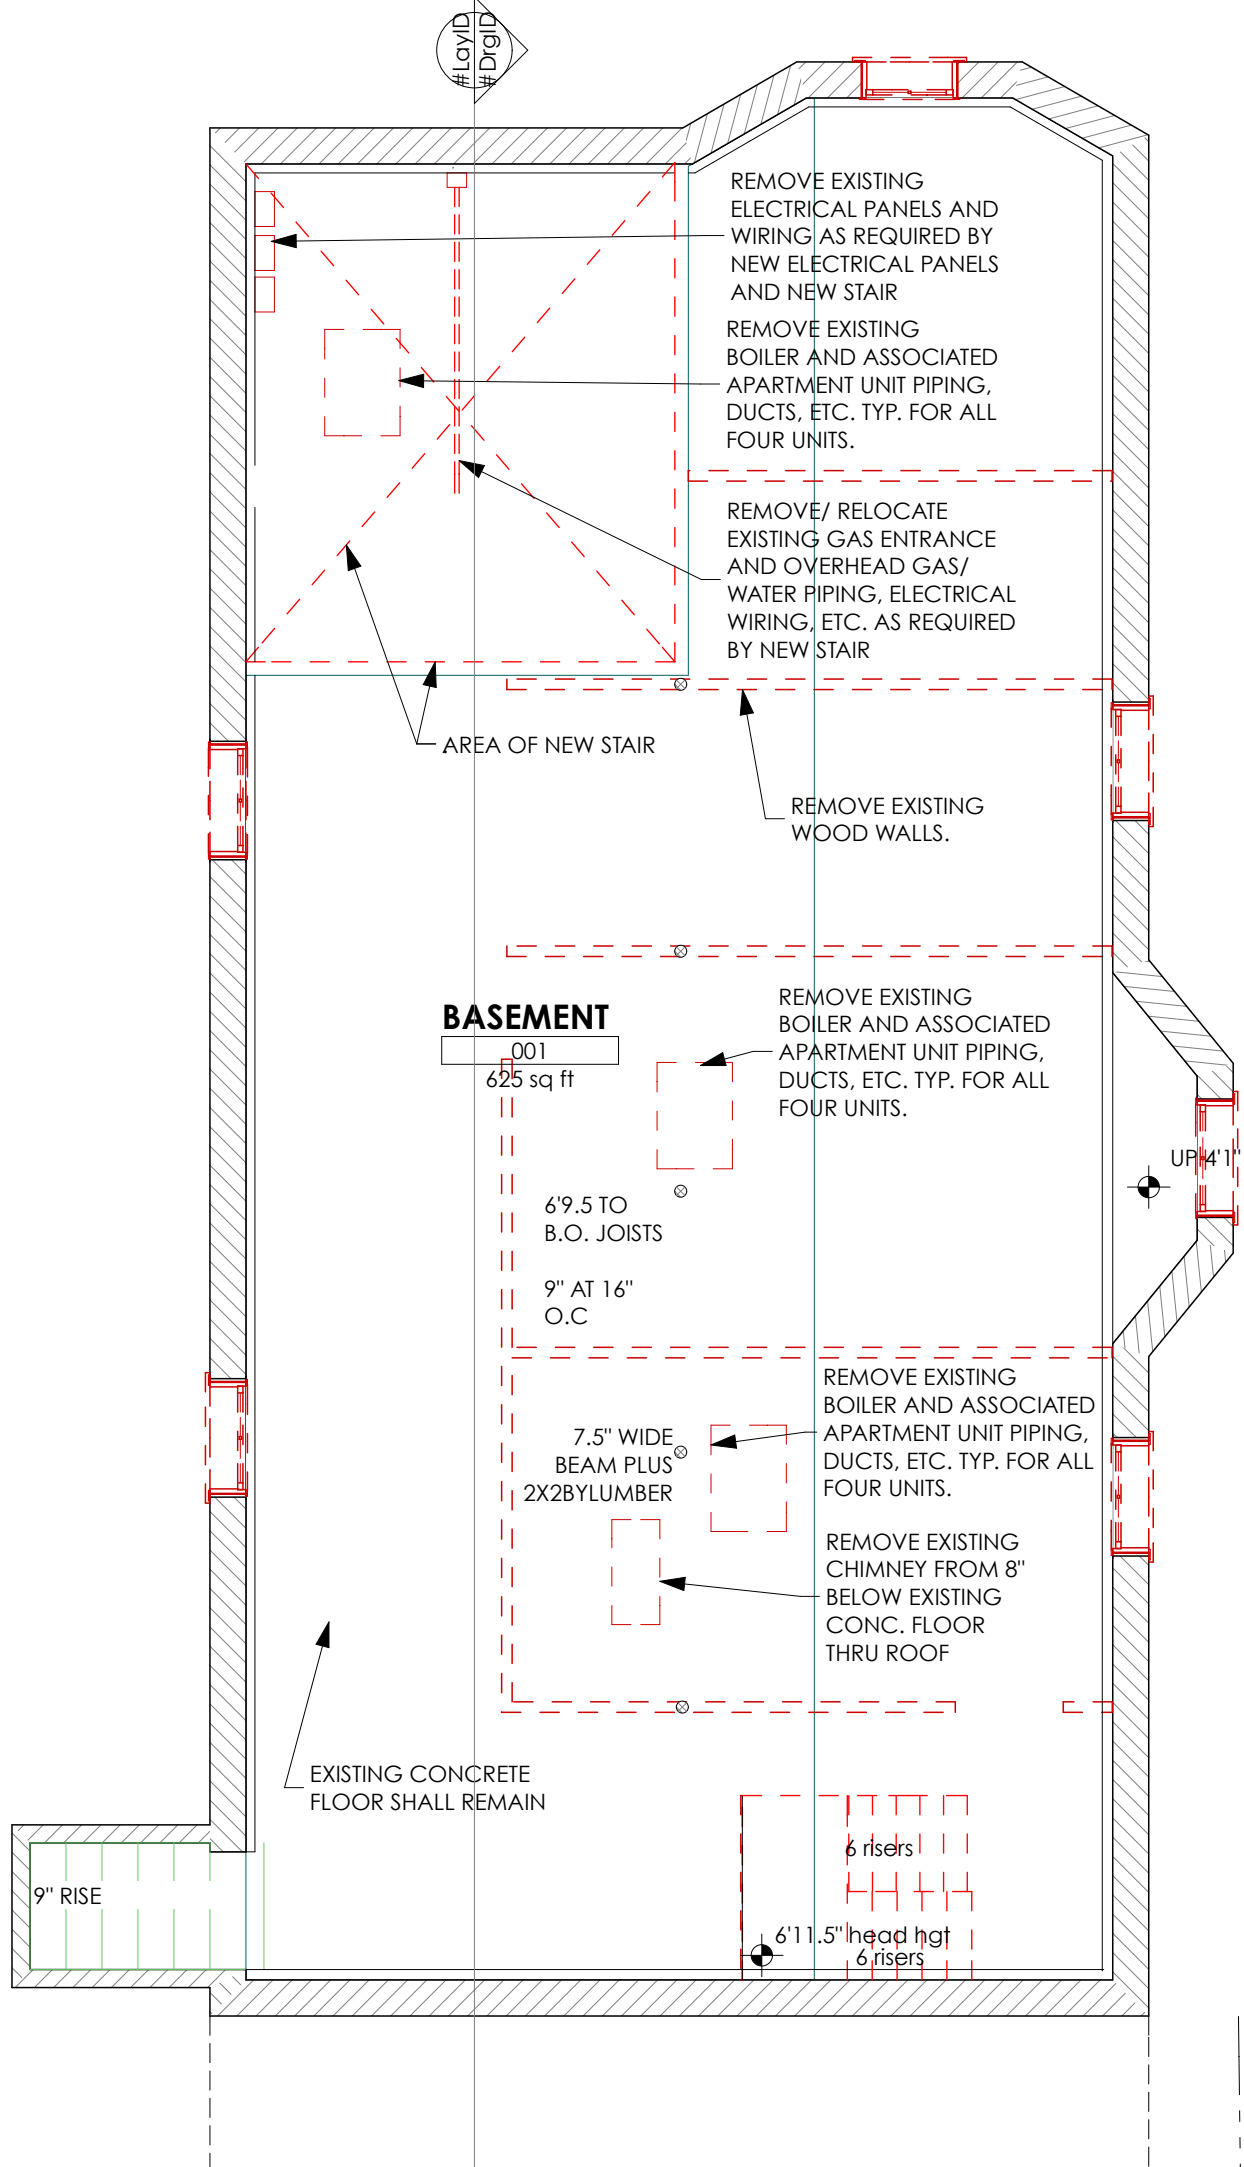


1 BASEMENT
SCALE: 3/16" = 1'-0"

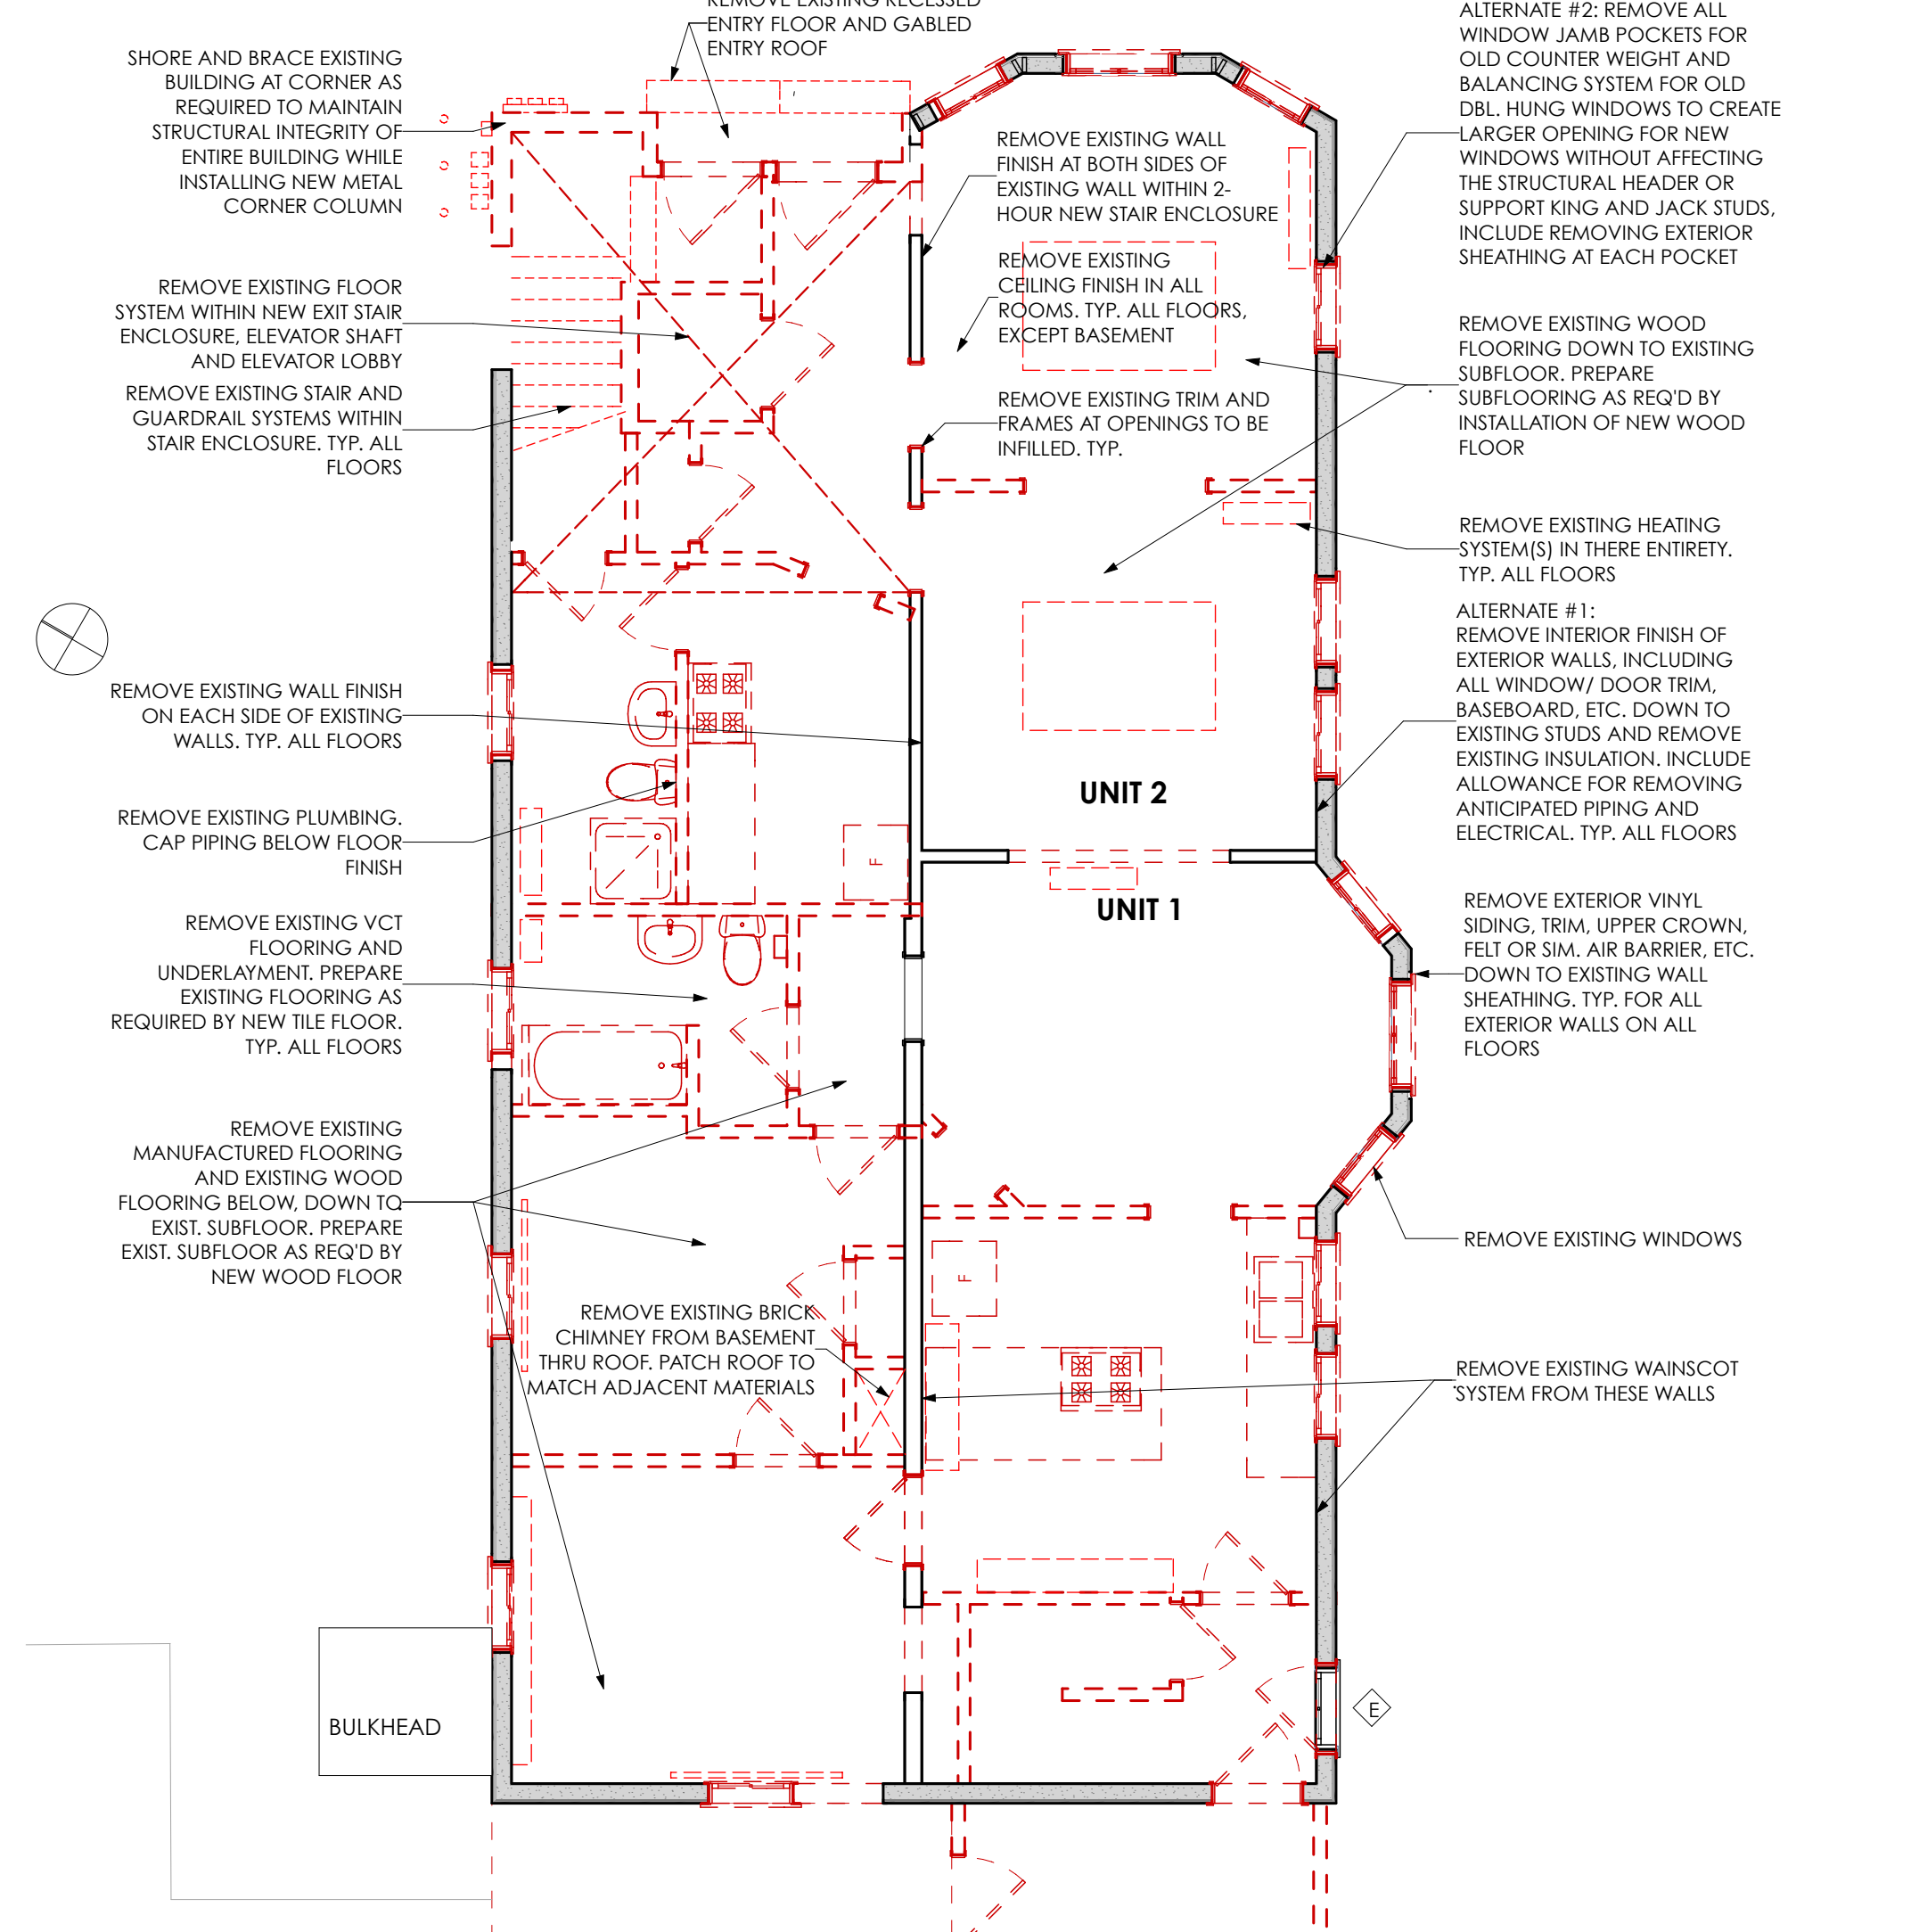


2 GROUND FLOOR
SCALE: 3/16" = 1'-0"

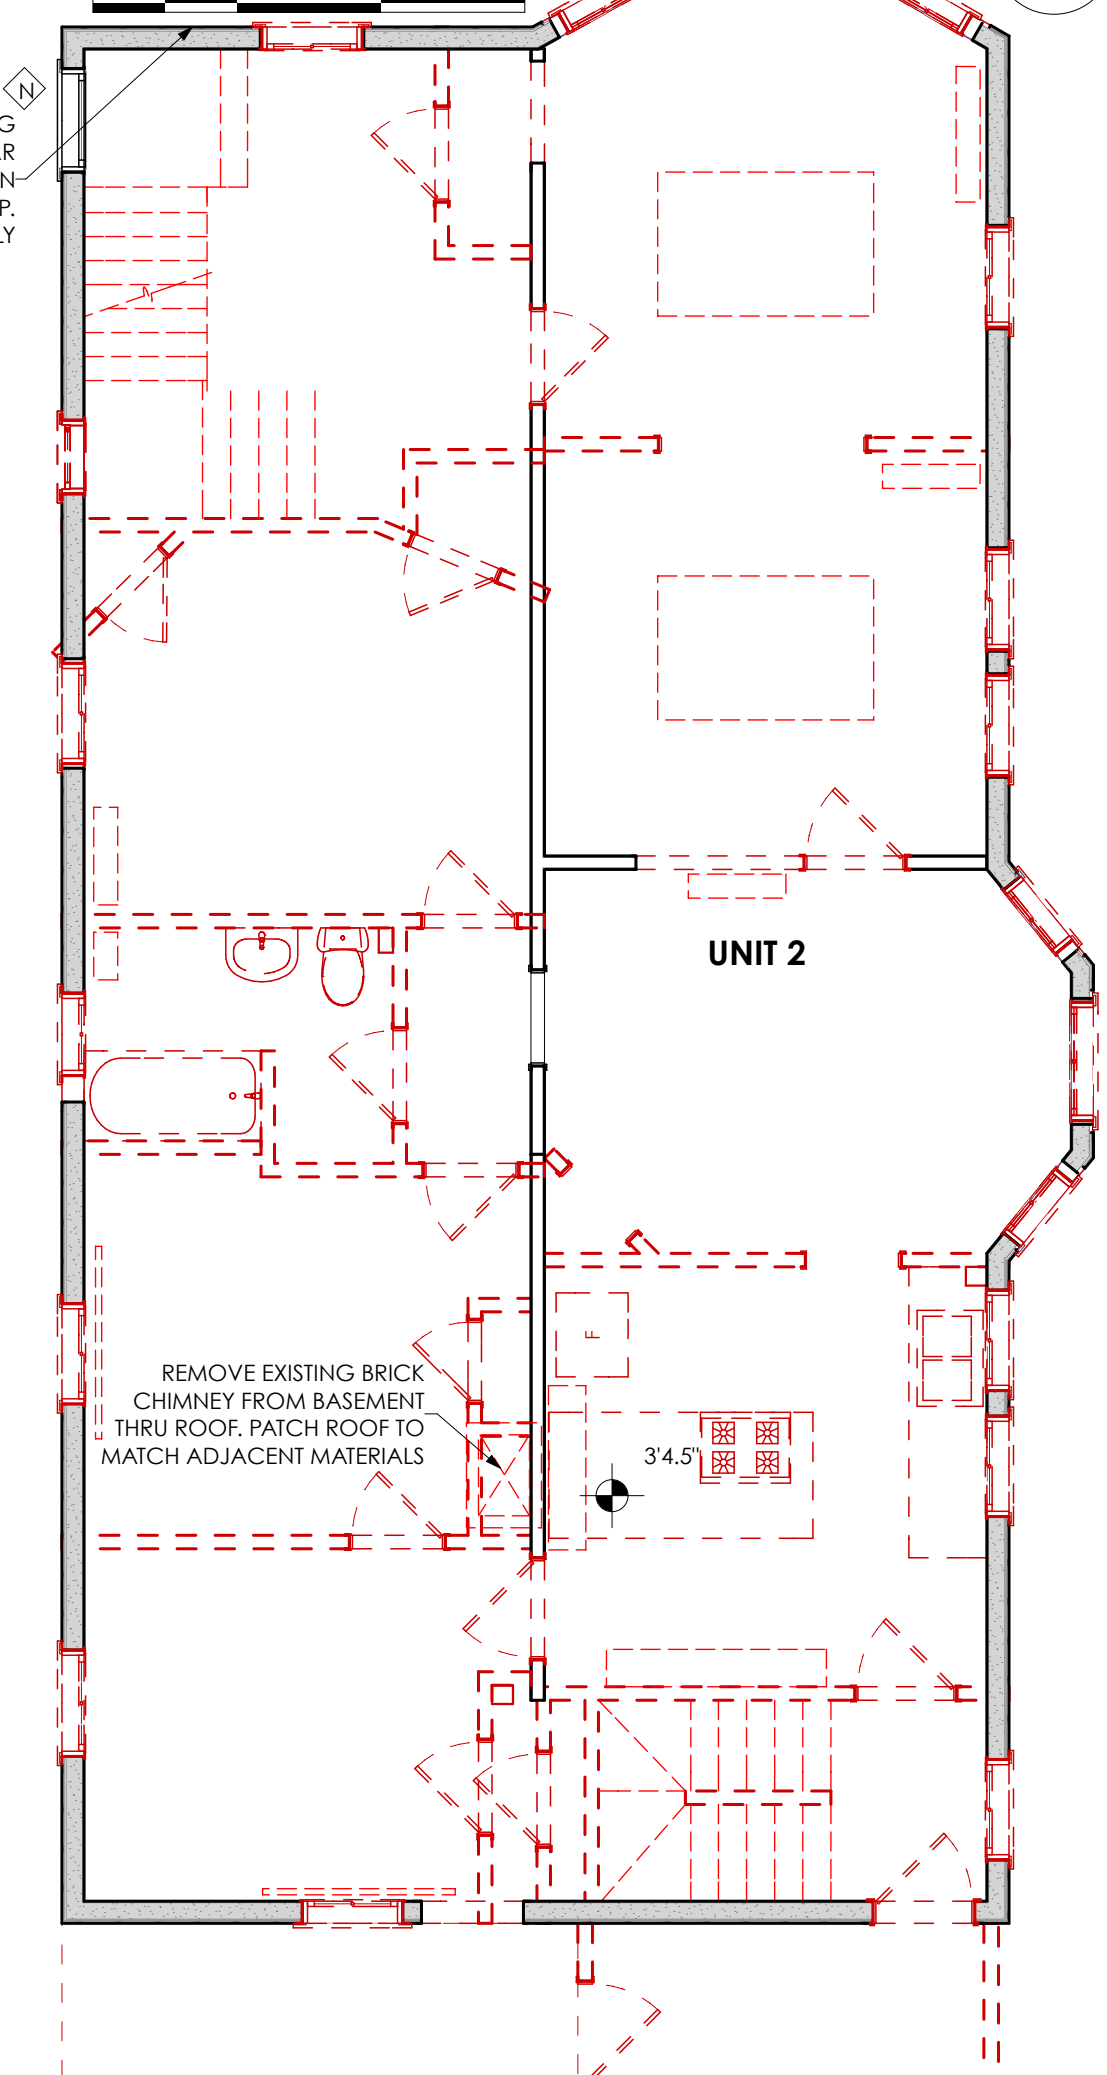

3 SECOND FLOOR
SCALE: 3/16" = 1'-0"

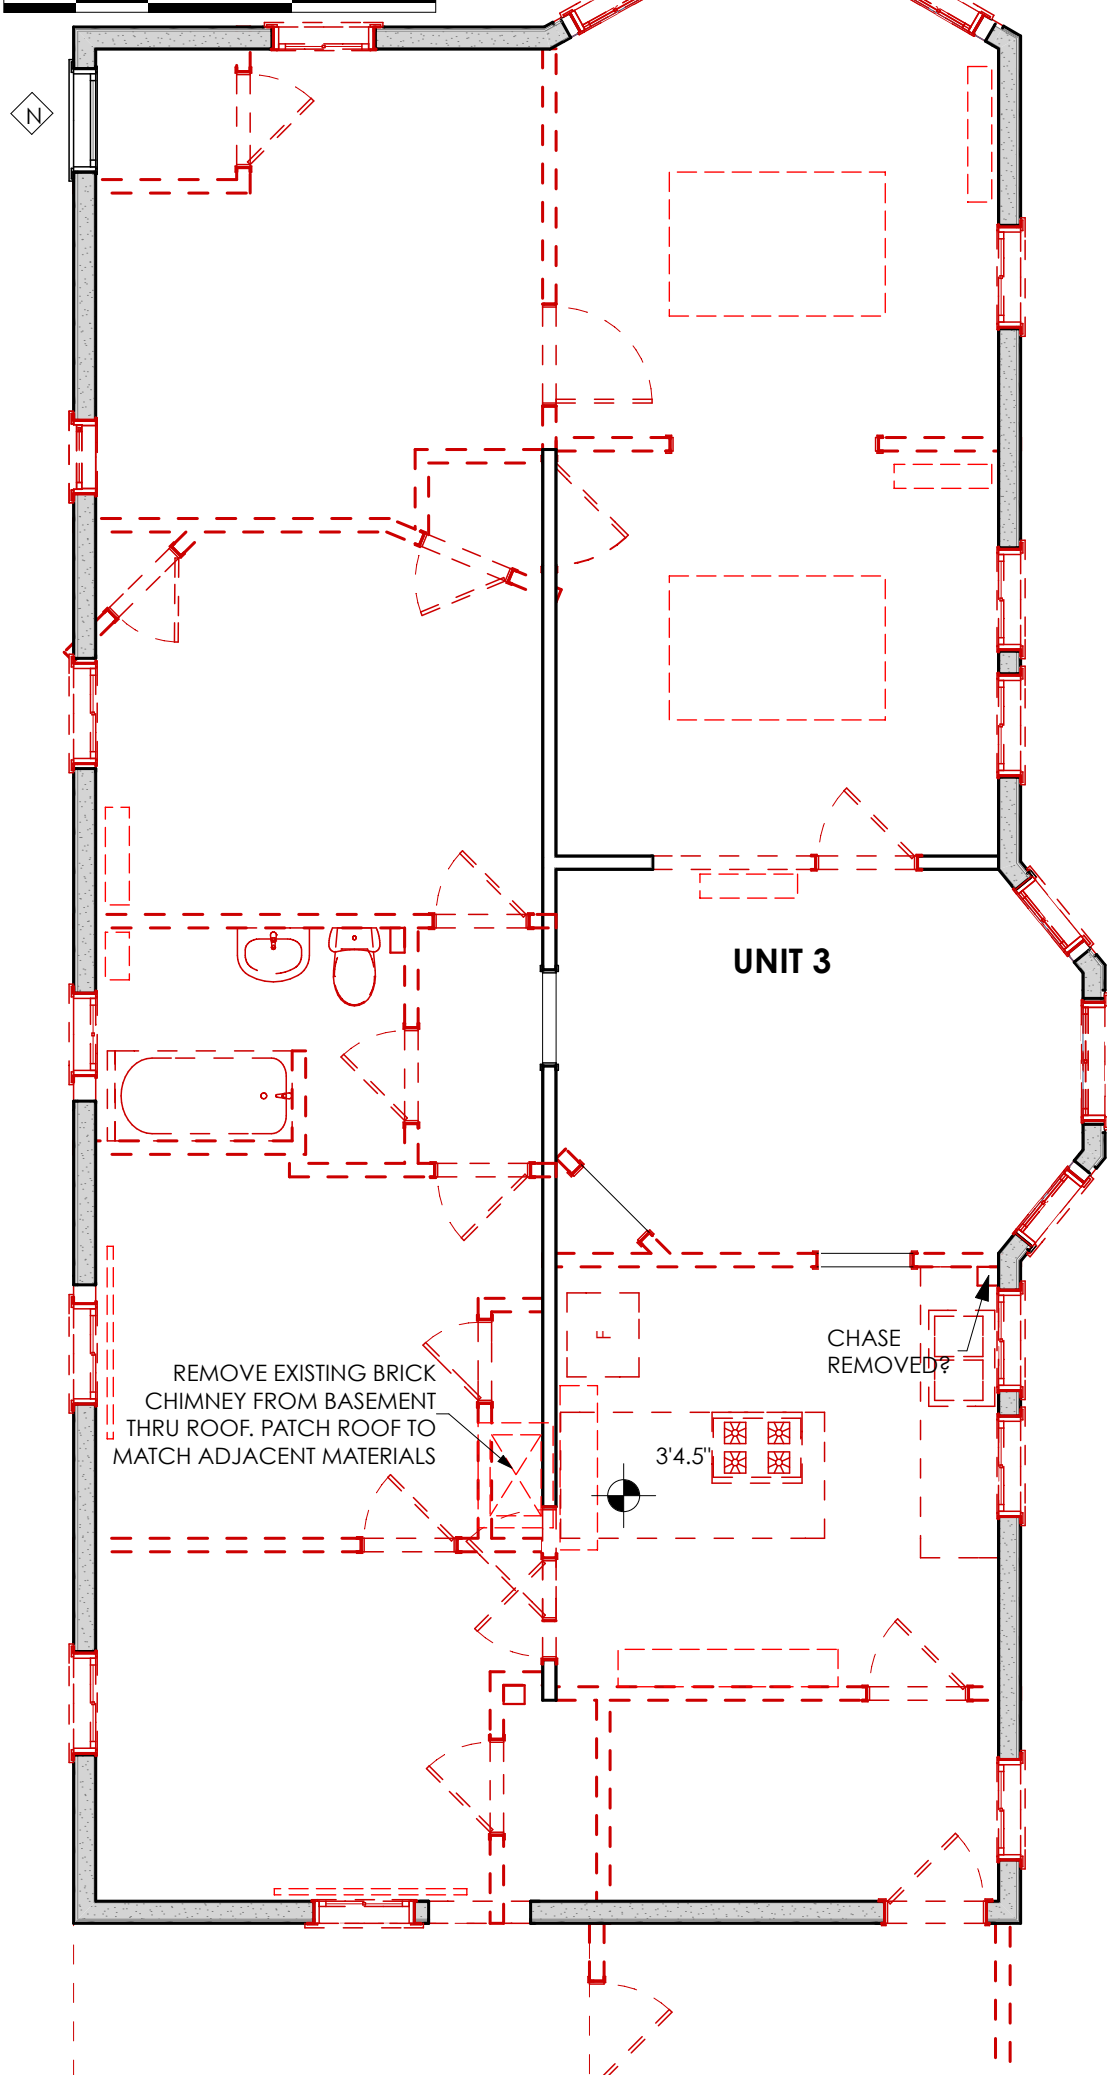

4 THIRD FLOOR
SCALE: 3/16" = 1'-0"

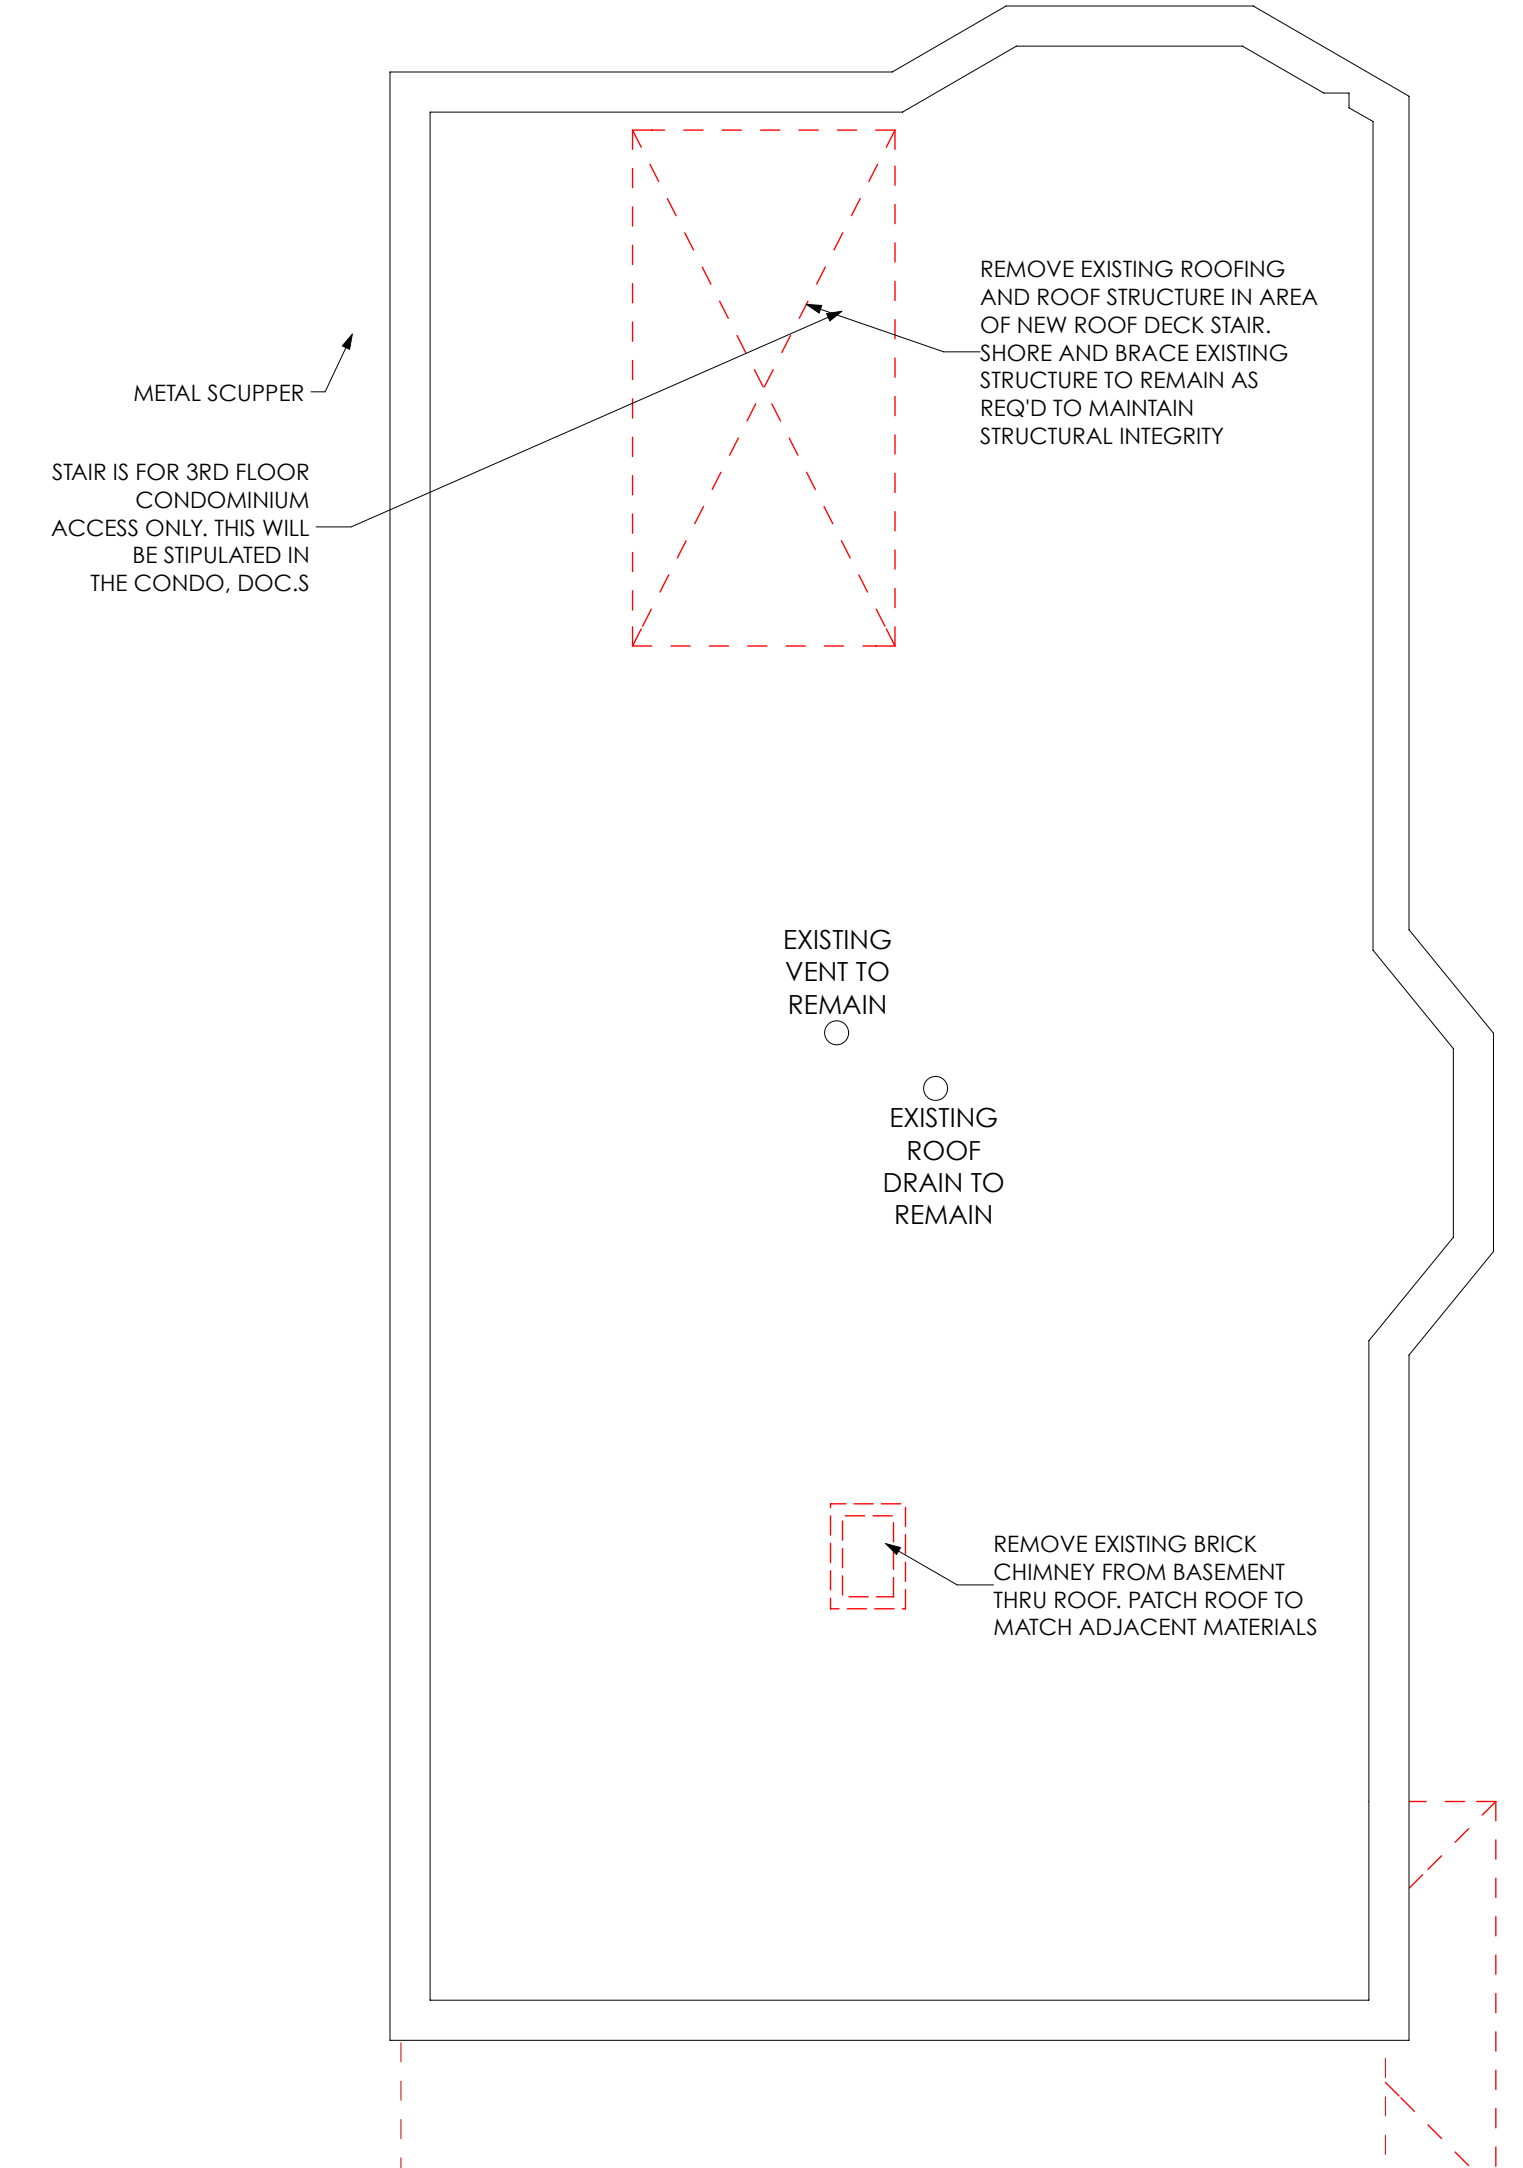

5 ROOF
SCALE: 3/16" = 1'-0"



PERMIT SET

CALEB JOHNSON
 ARCHITECTS + BUILDERS
 265 MAIN STREET SUITE 201 BIDDEFORD, ME 04005
 T: 207.283.8777 F: 207.283.8778 CJAB.ME

STUDIO MANAGER:

PROJECT ARCHITECT:

ISSUE NUMBER	DATE	DESCRIPTION

CHANGES THIS ISSUE:
 ID DESCRIPTION

ISSUE NUMBER: 001
DATE: 5/23/17
DESCRIPTION:

CONSULTANTS:
 # STRUCTURAL ENGINEER: _____
 # CONSULTING ENGINEER: _____
 # 477 OAK STREET PORTLAND, ME 04101
 # AARON JONES

DRAFTEPERSON:
 Michael Christoff
DATE: 5/23/17
ISSUE: 001
PROJECT STATUS: PRELIMINARY DESIGN

GRISANTI - MUNJOY ST
 SUSAN GRISANTI
 60 MUNJOY ST PORTLAND, ME 04101

DEMOLITION PLANS
A-1.0