




1 Section Detail @ Second & Third Floor Deck
SCALE: 3" = 1'-0"

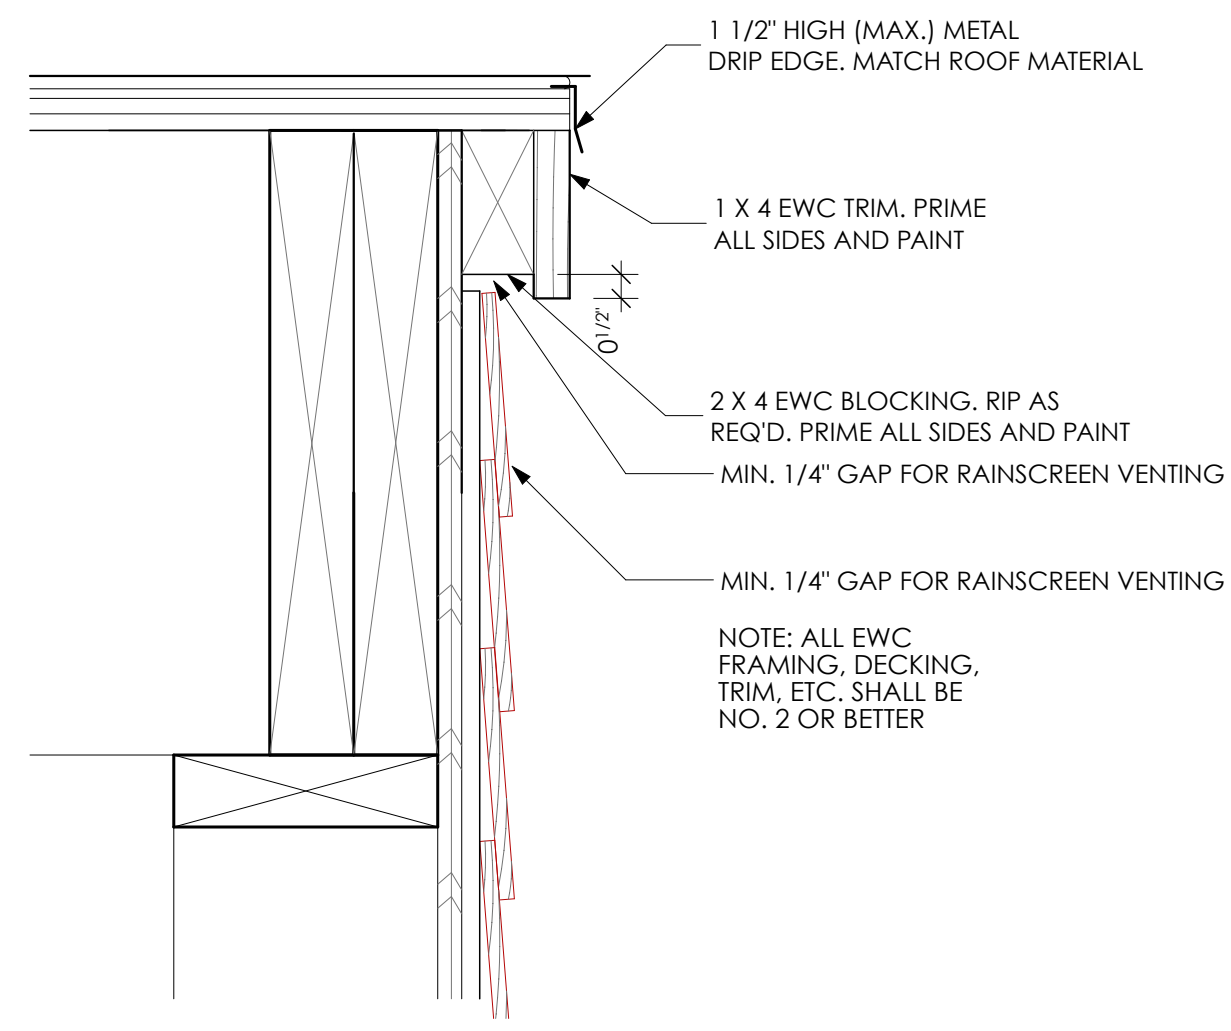


2 Section Detail @ Roof Stair Eave/ Rake
SCALE: 3" = 1'-0"

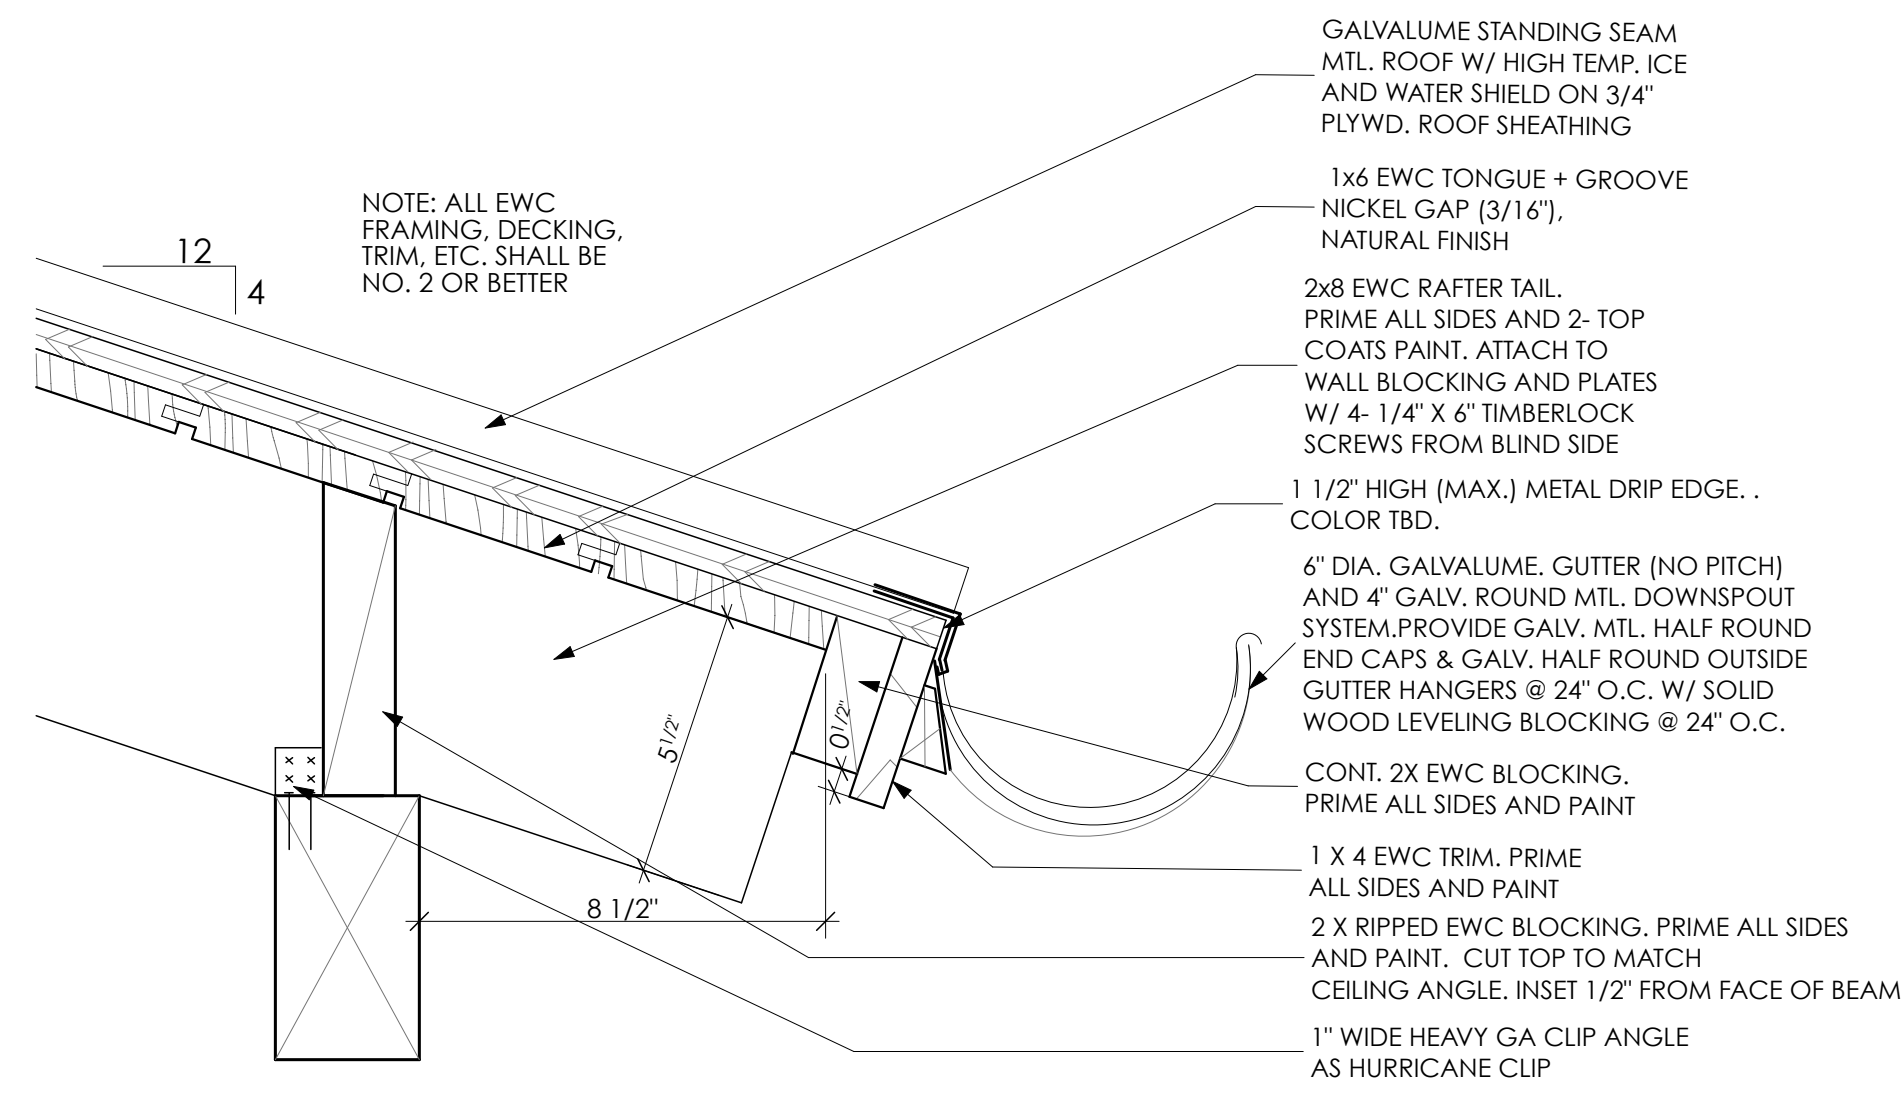


3 Section Detail @ Rear Deck Roof Eave- Rake Sim.
SCALE: 3" = 1'-0"

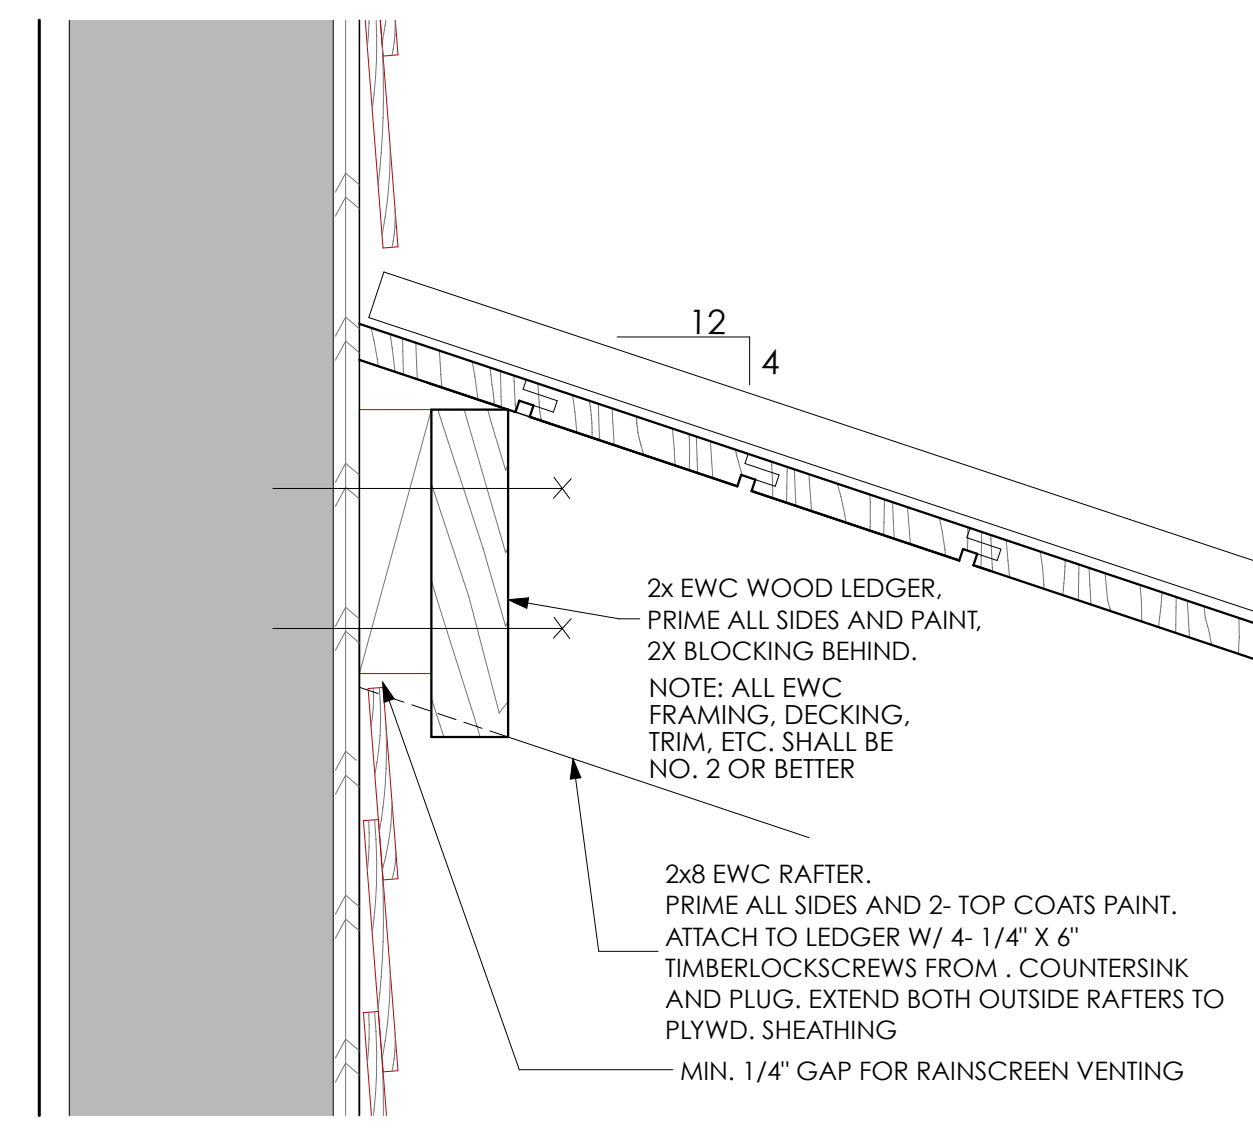


4 Section Detail @ Deck Roof and Existing Wall
SCALE: 3" = 1'-0"

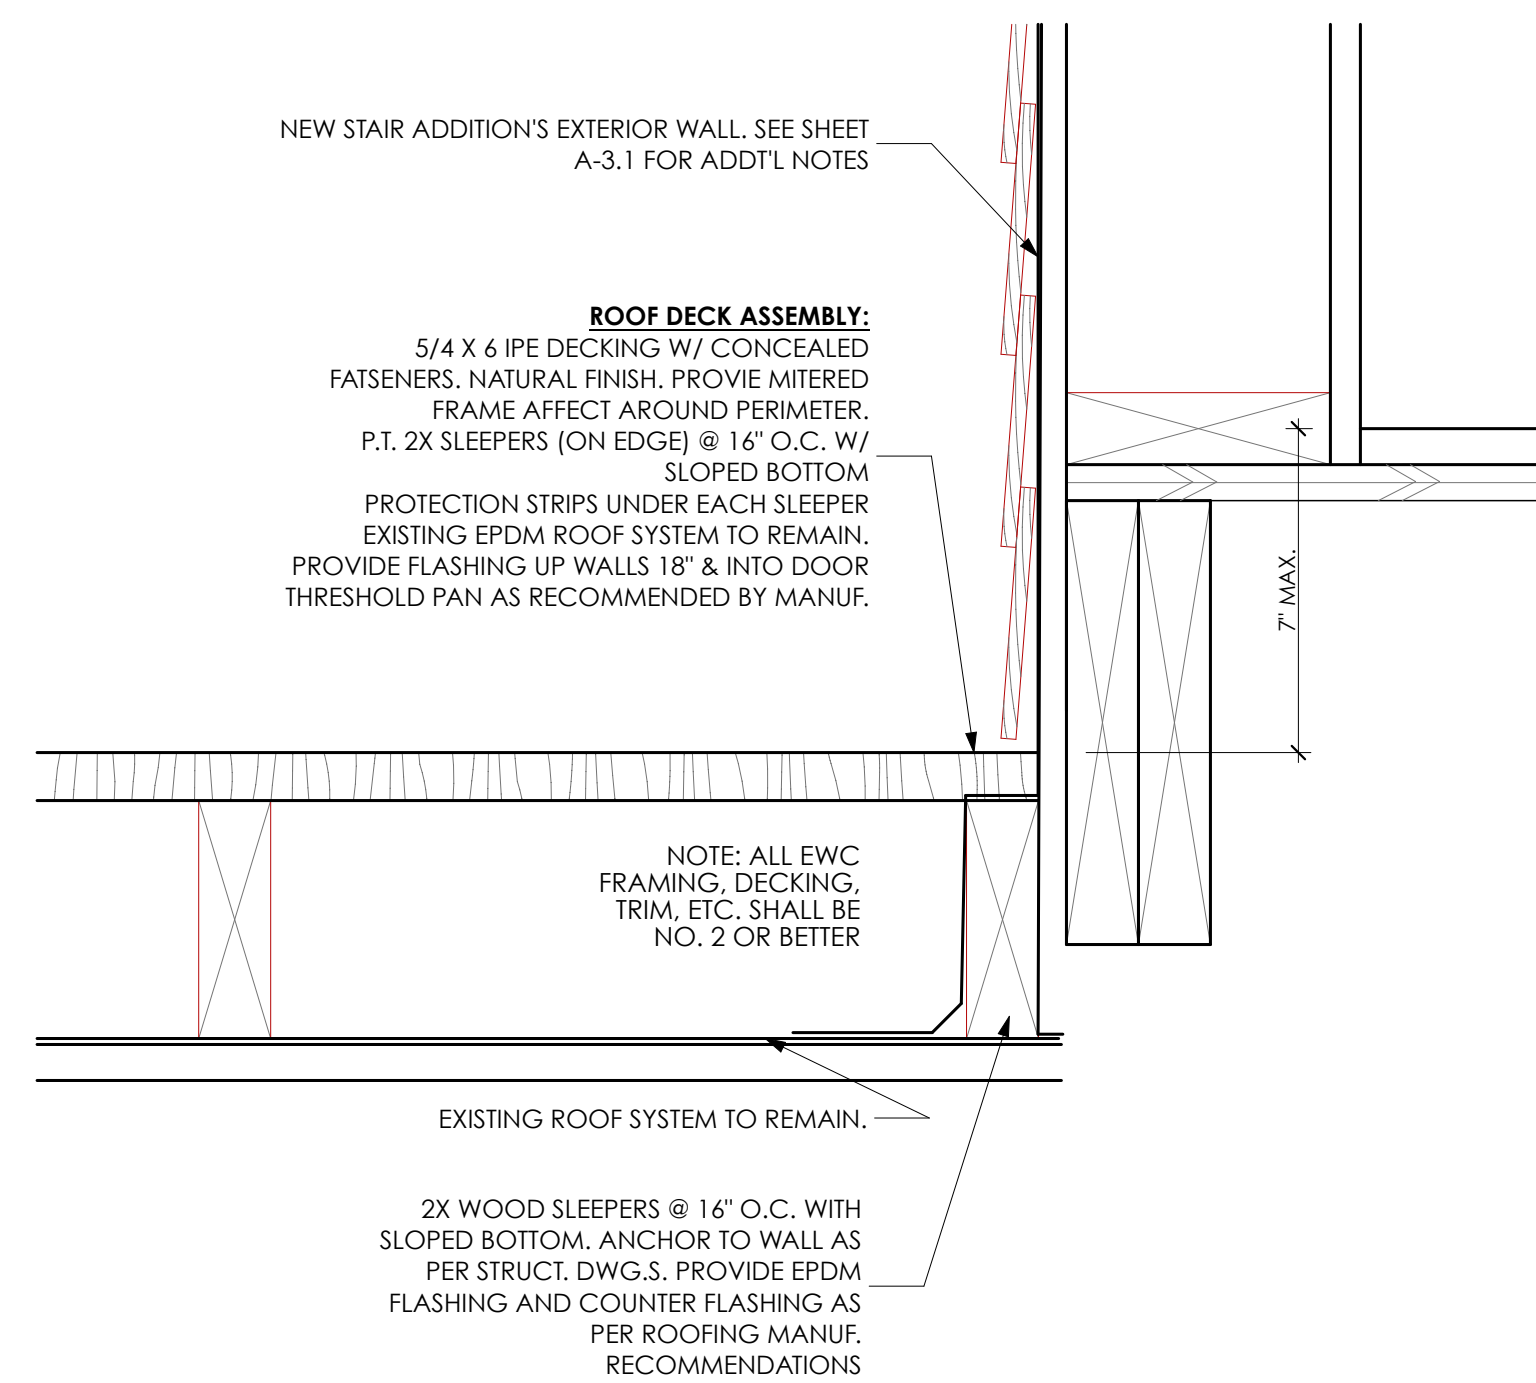


5 Section Detail @ Exist. Roof System & New Wood Deck
SCALE: 3" = 1'-0"

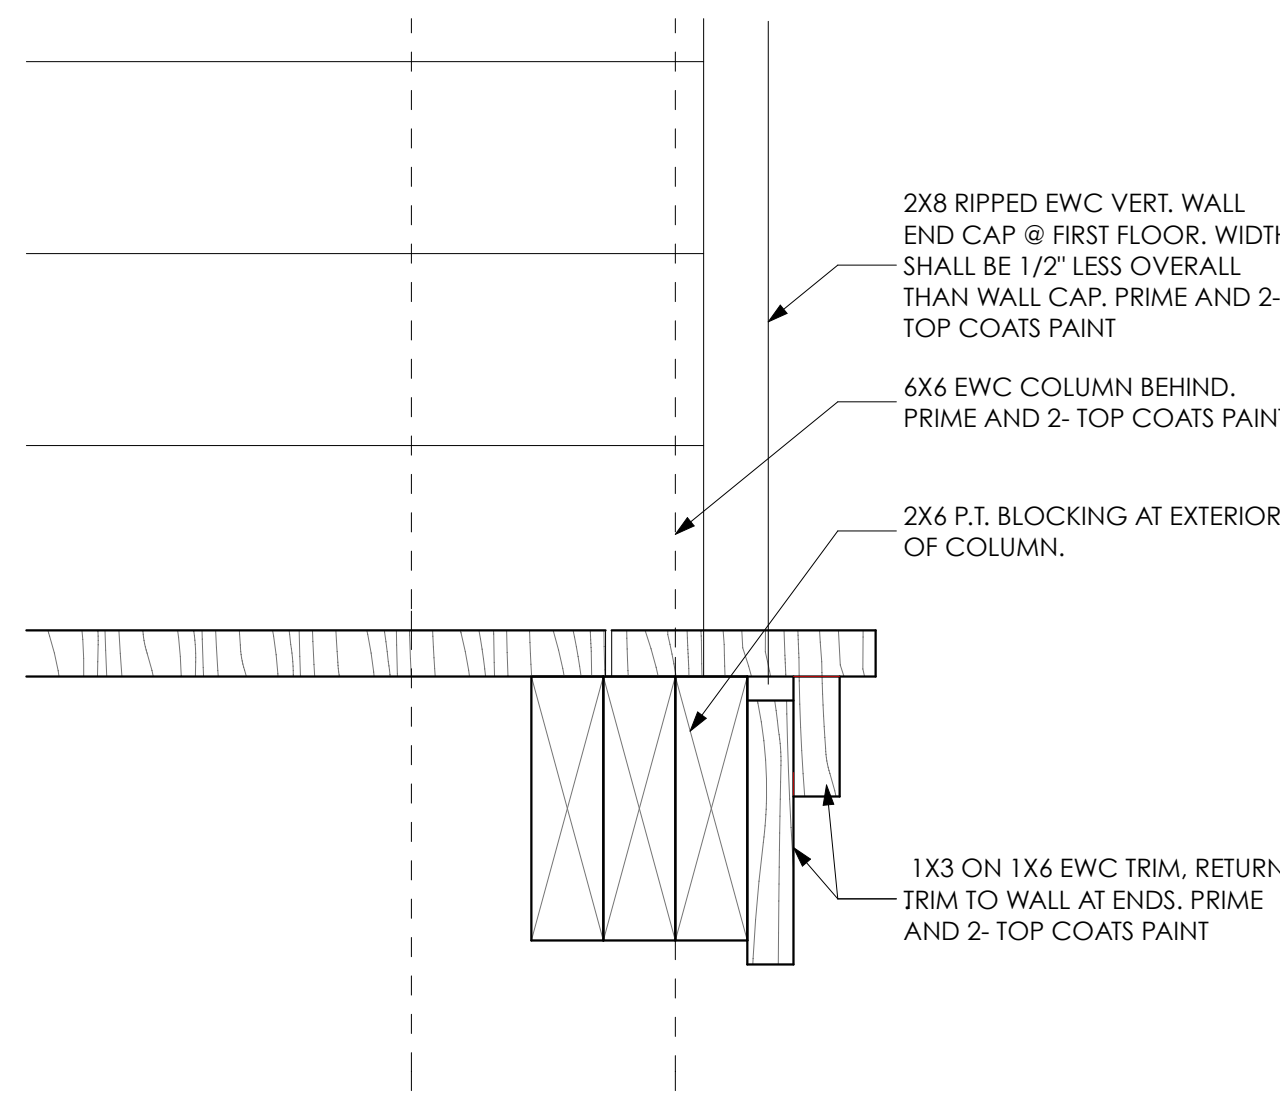

6 Section Detail @ First Floor Deck Edge
SCALE: 3" = 1'-0"

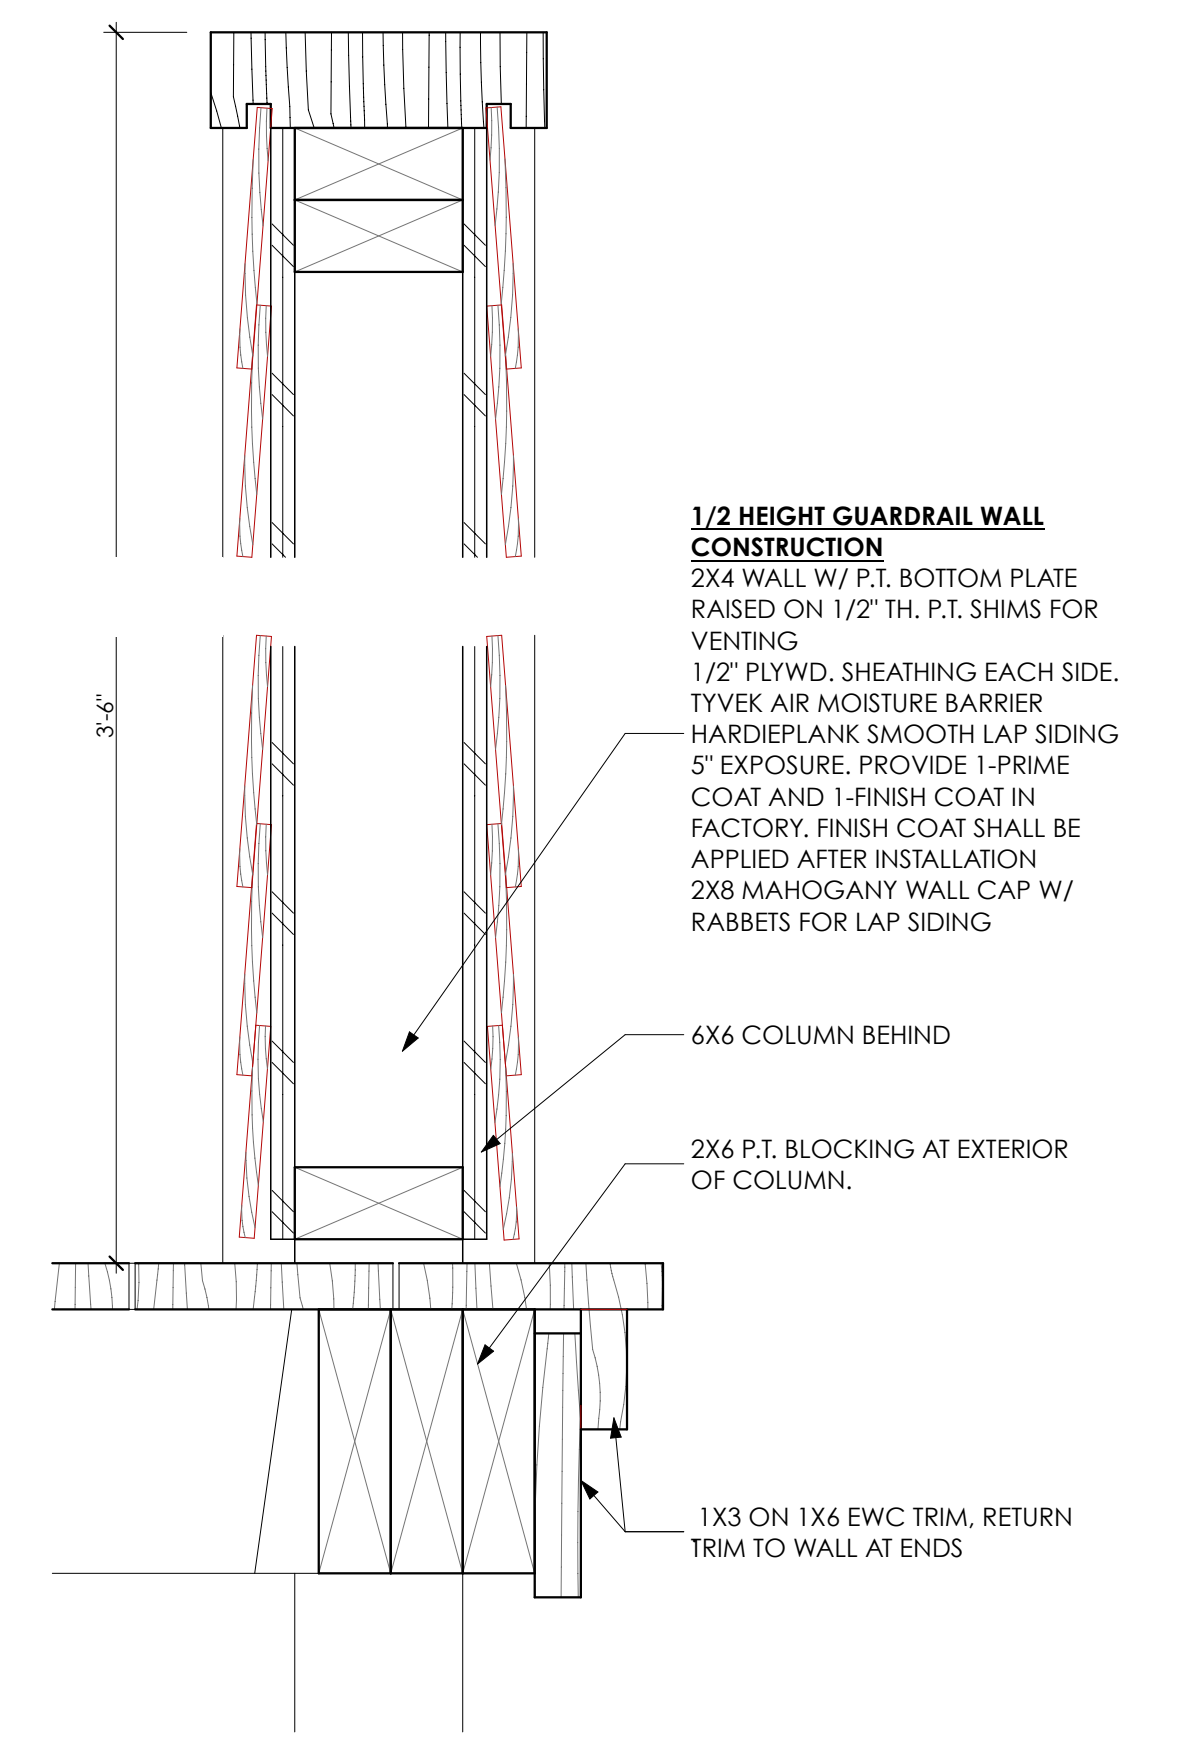

7 Section Detail @ Deck Guardrail Wall
SCALE: 3" = 1'-0"

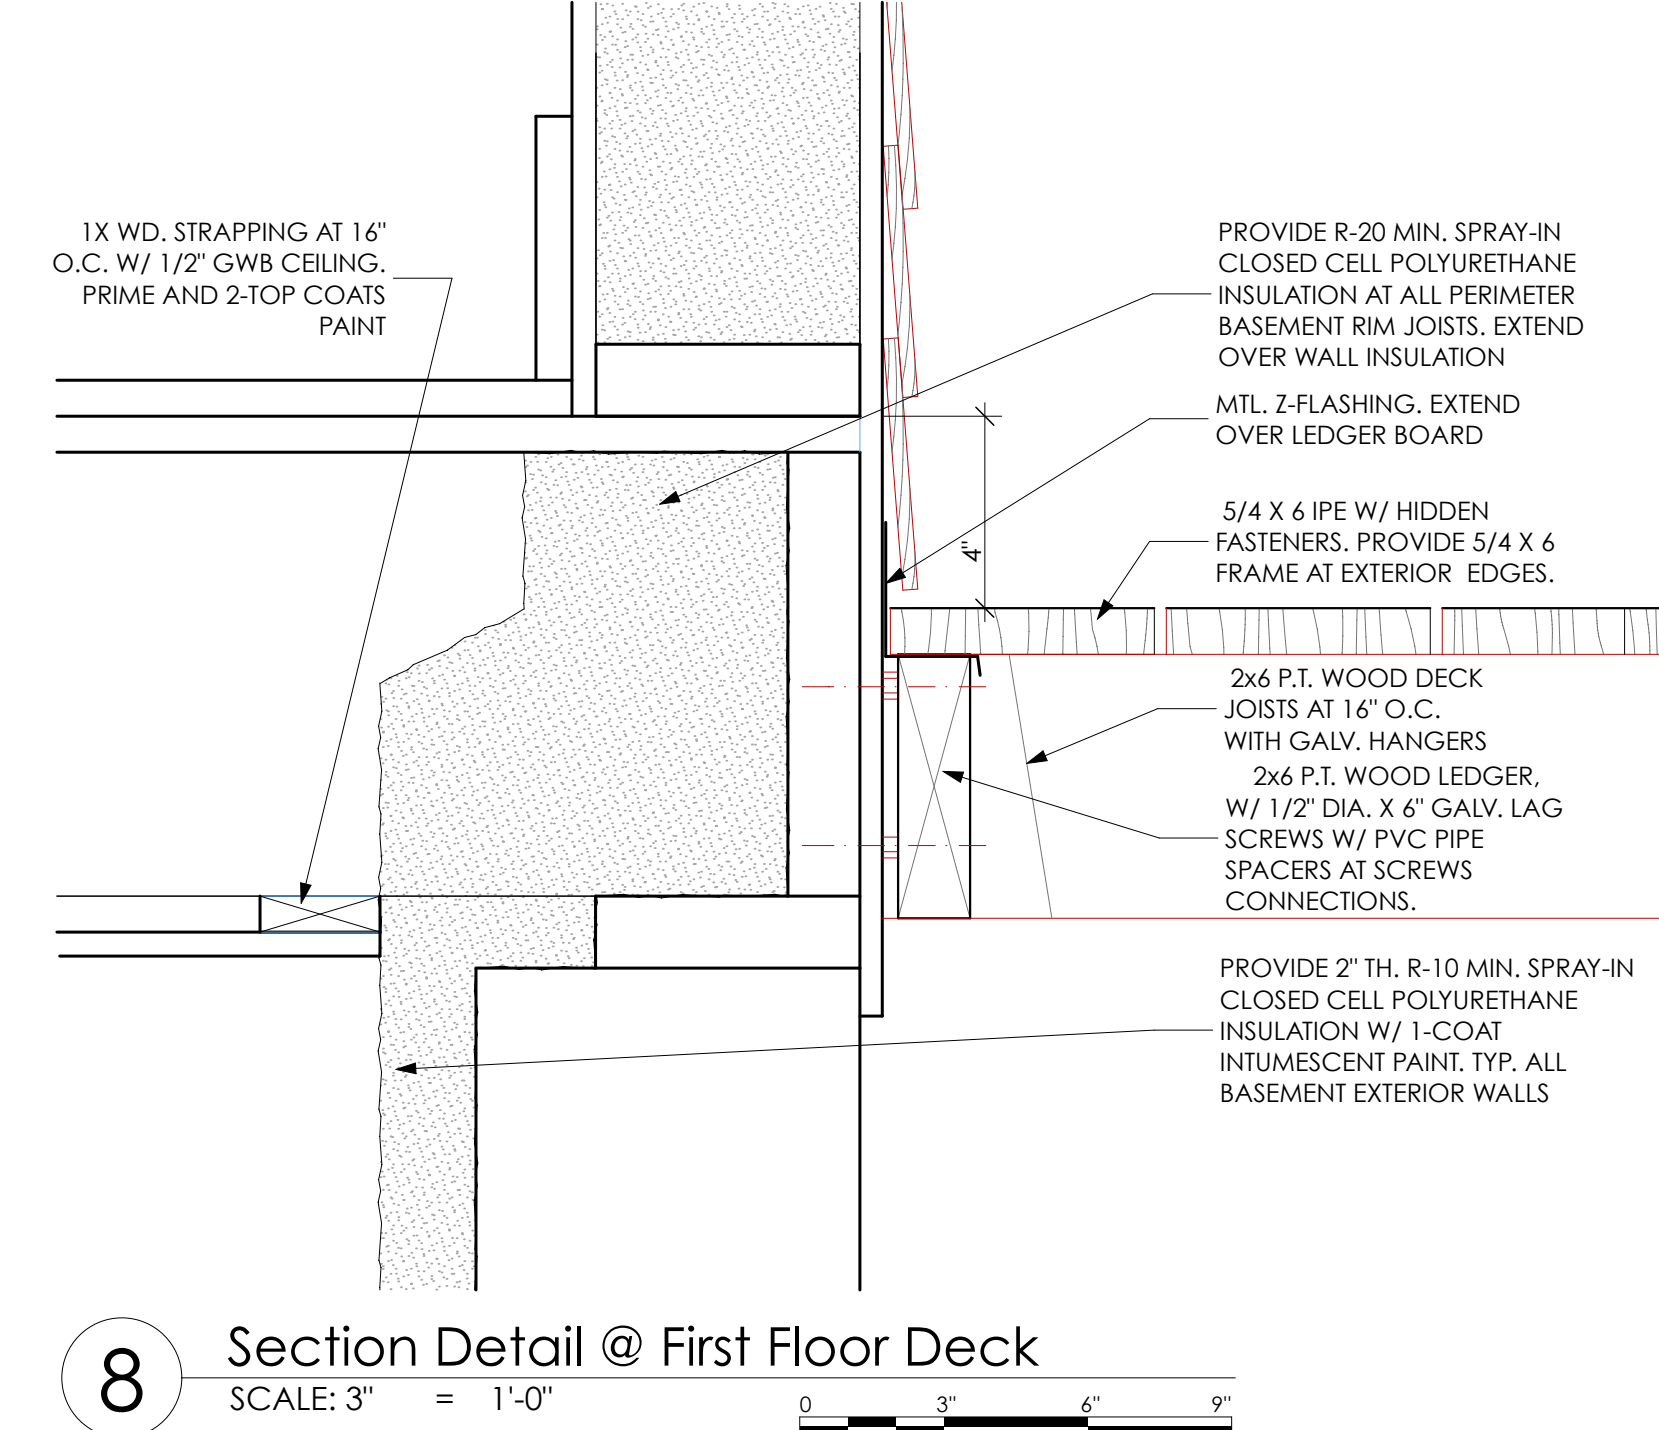

8 Section Detail @ First Floor Deck
SCALE: 3" = 1'-0"

STUDIO MANAGER:		PROJECT ARCHITECT:	
CALEB JOHNSON		SUSAN GRISANTI	
ARCHITECTS + BUILDERS		ARCHITECTS + BUILDERS	
265 MAIN STREET SUITE 201 BIDDEFORD, ME 04005		60 MUNJOY ST PORTLAND, ME 04101	
T: 207.283.8777		F: 207.283.8778	
CJAB.ME			
CHANGES THIS ISSUE:			
ISSUE NUMBER	DATE	DESCRIPTION	
1			
SUBMISSIONS:			
ISSUE	DATE	CONTRIBUTOR	
1			
CONSULTANTS:			
STRUCTURAL ENGINEER:	DATE	CONSULTANT	
CONTRACTOR:			
CONTRACTOR	DATE	CONTRACT	
PROJECT STATUS:			
PRELIMINARY DESIGN			



PERMIT SET