

ISSUE NUMBER	DATE	DESCRIPTION
01		

ISSUE NUMBER	DATE	DESCRIPTION
01		


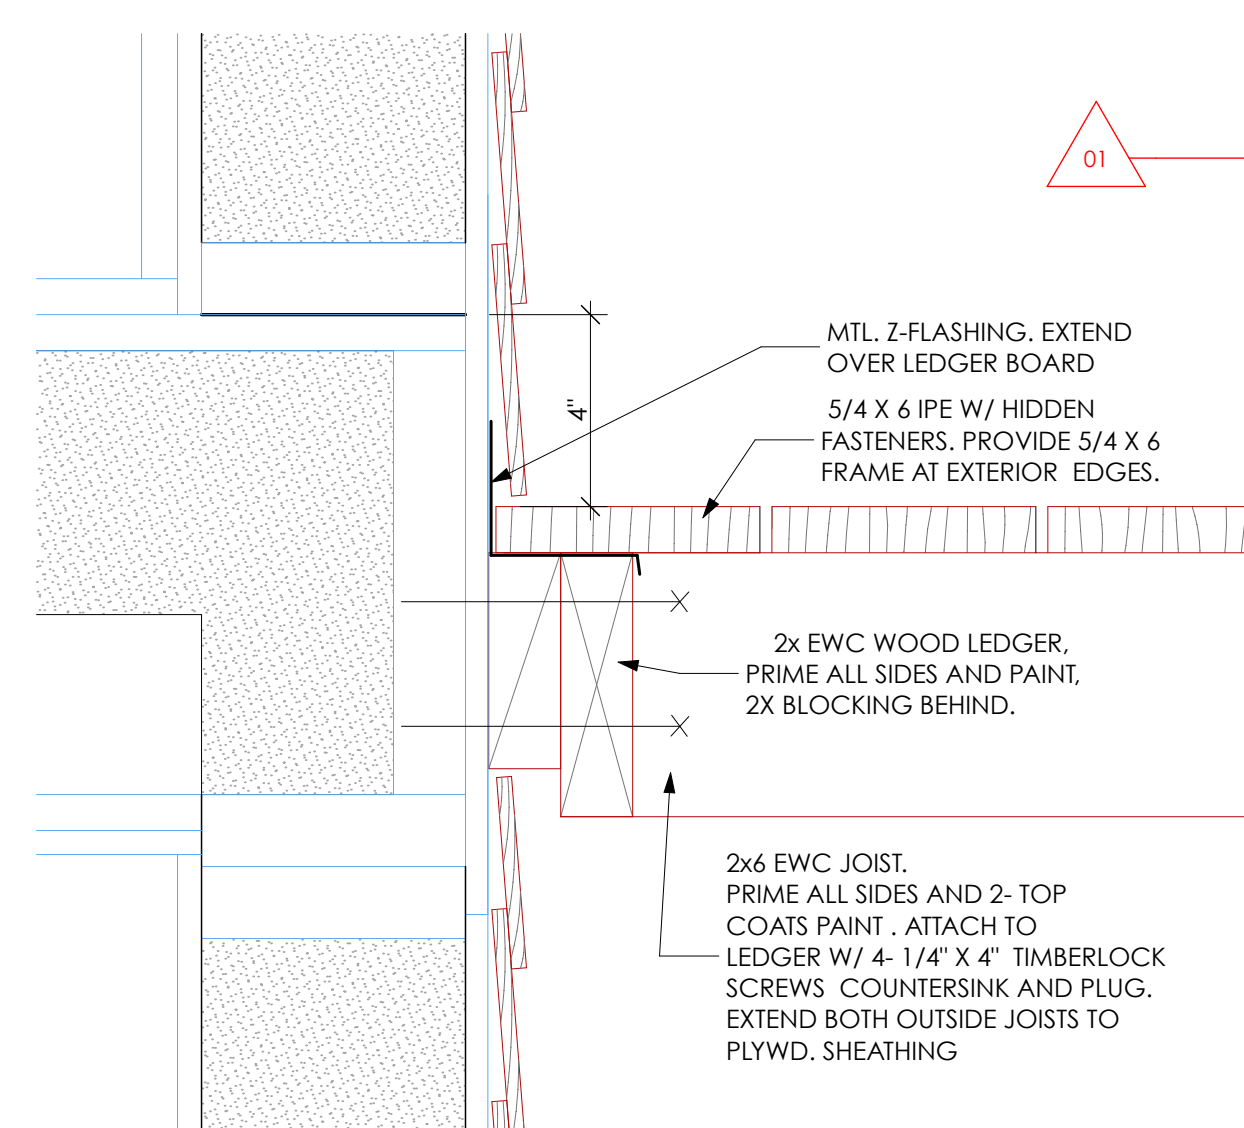


1 Section Detail @ Second & Third Floor Deck
SCALE: 3" = 1'-0"

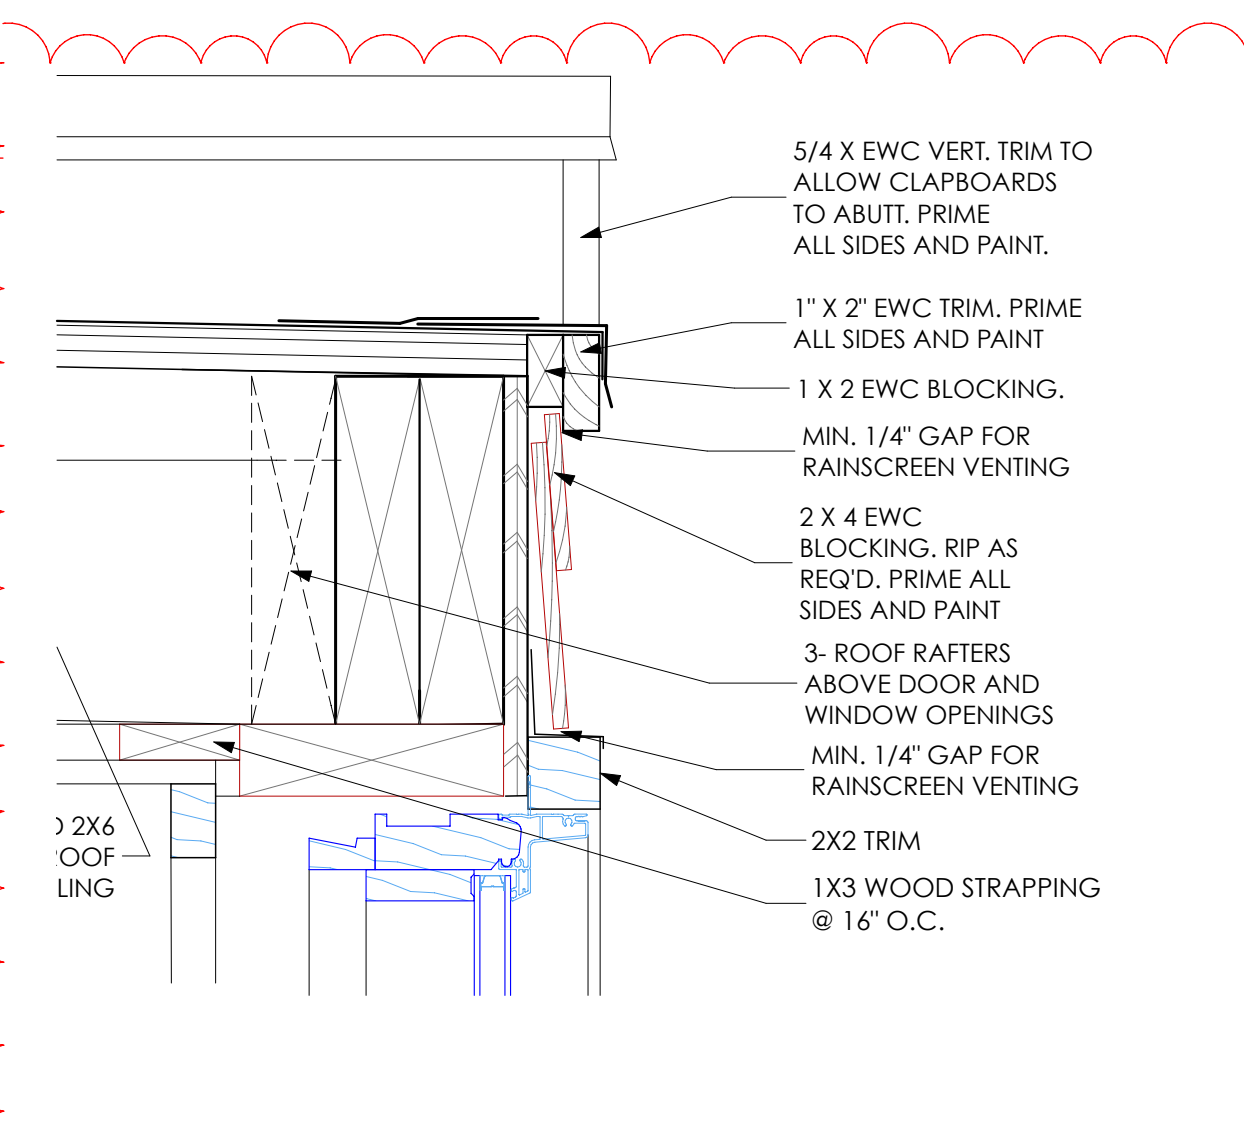


2 Section Detail @ Roof Stair Eave/ Rake
SCALE: 3" = 1'-0"

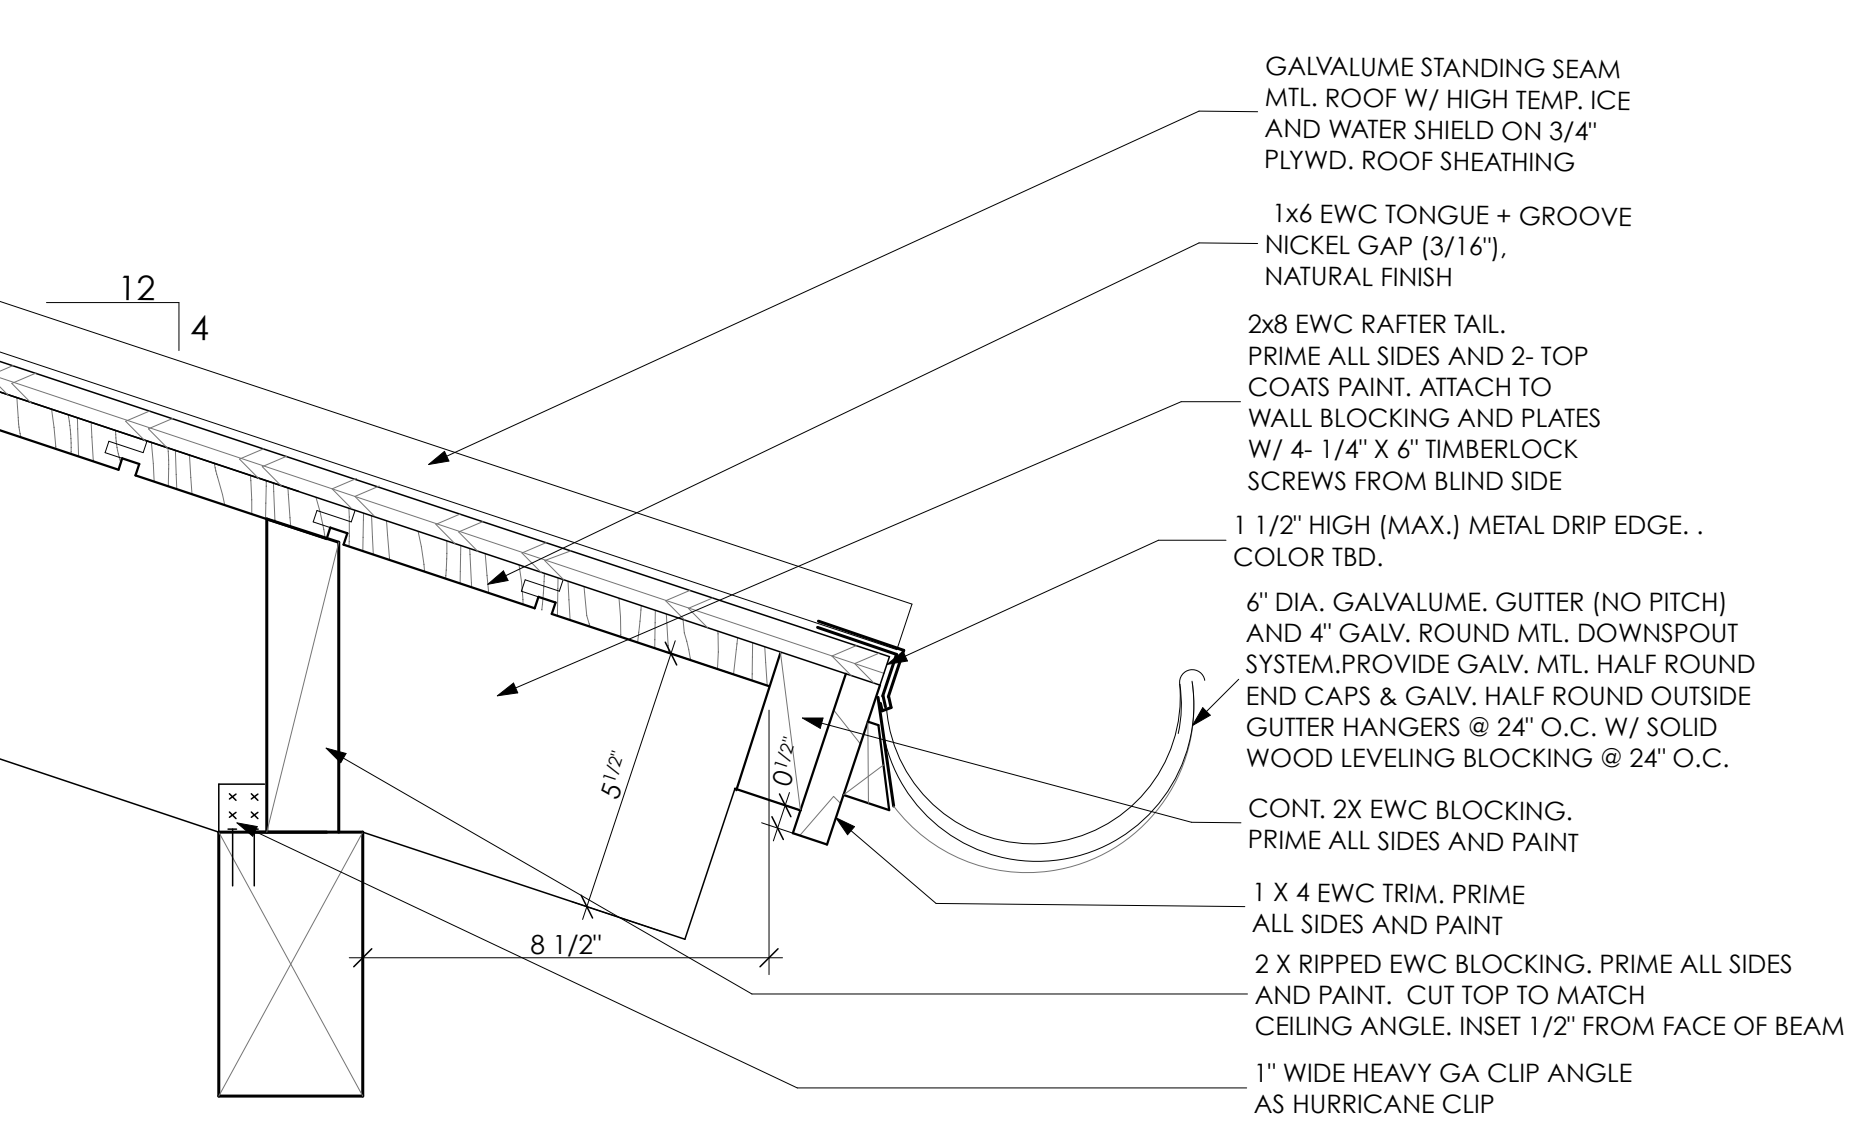


3 Section @ Existing Wall
SCALE: 3" = 1'-0"

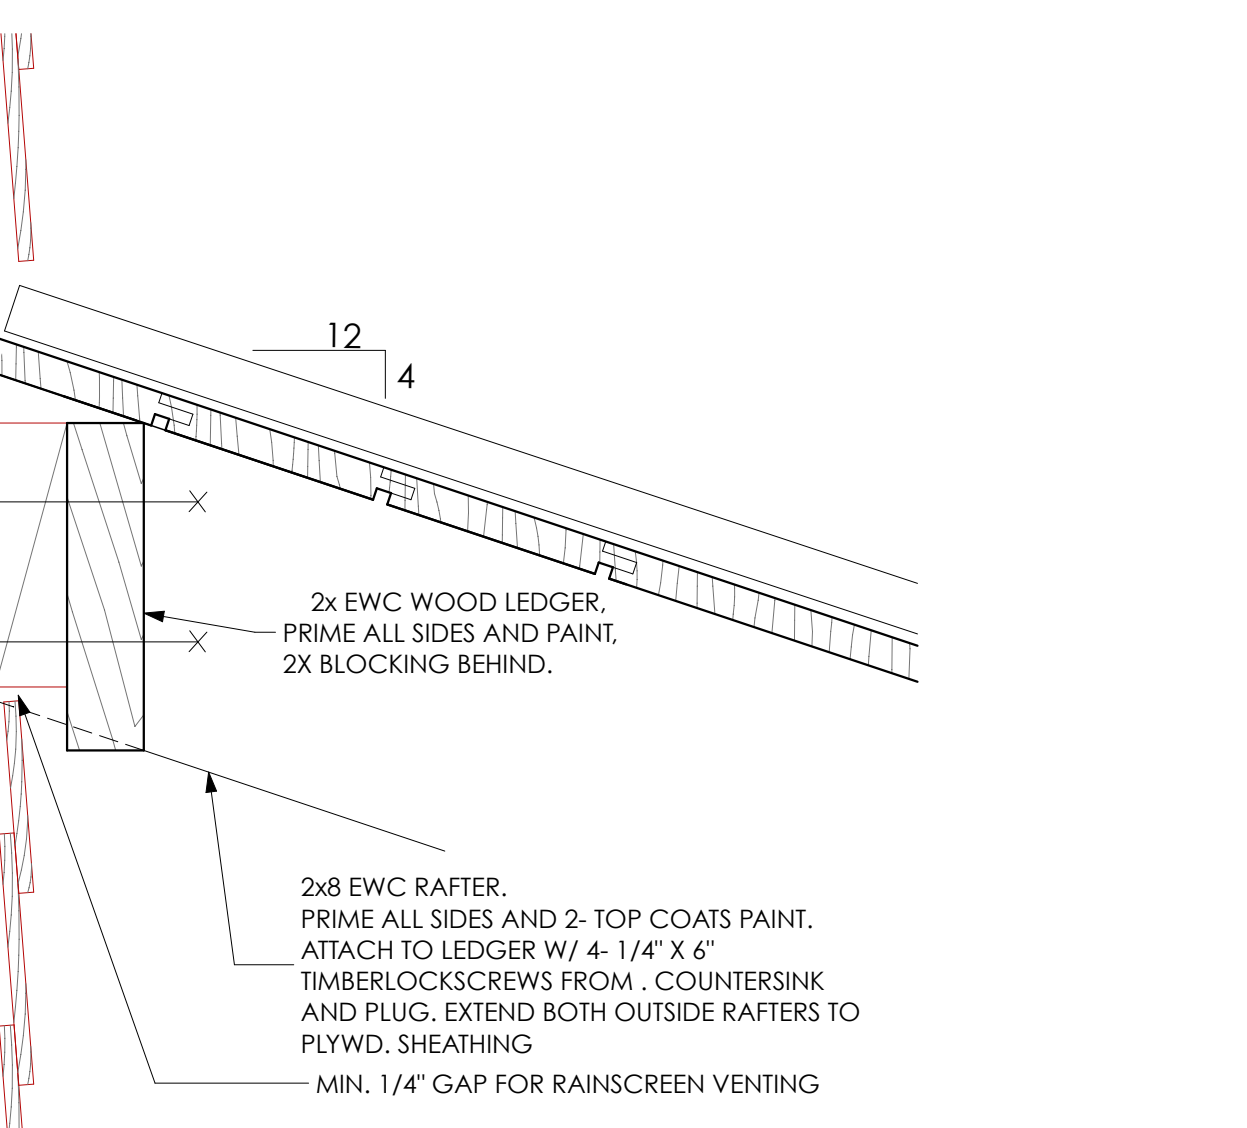


4 Section Detail @ Deck Roof and Existing Wall
SCALE: 3" = 1'-0"

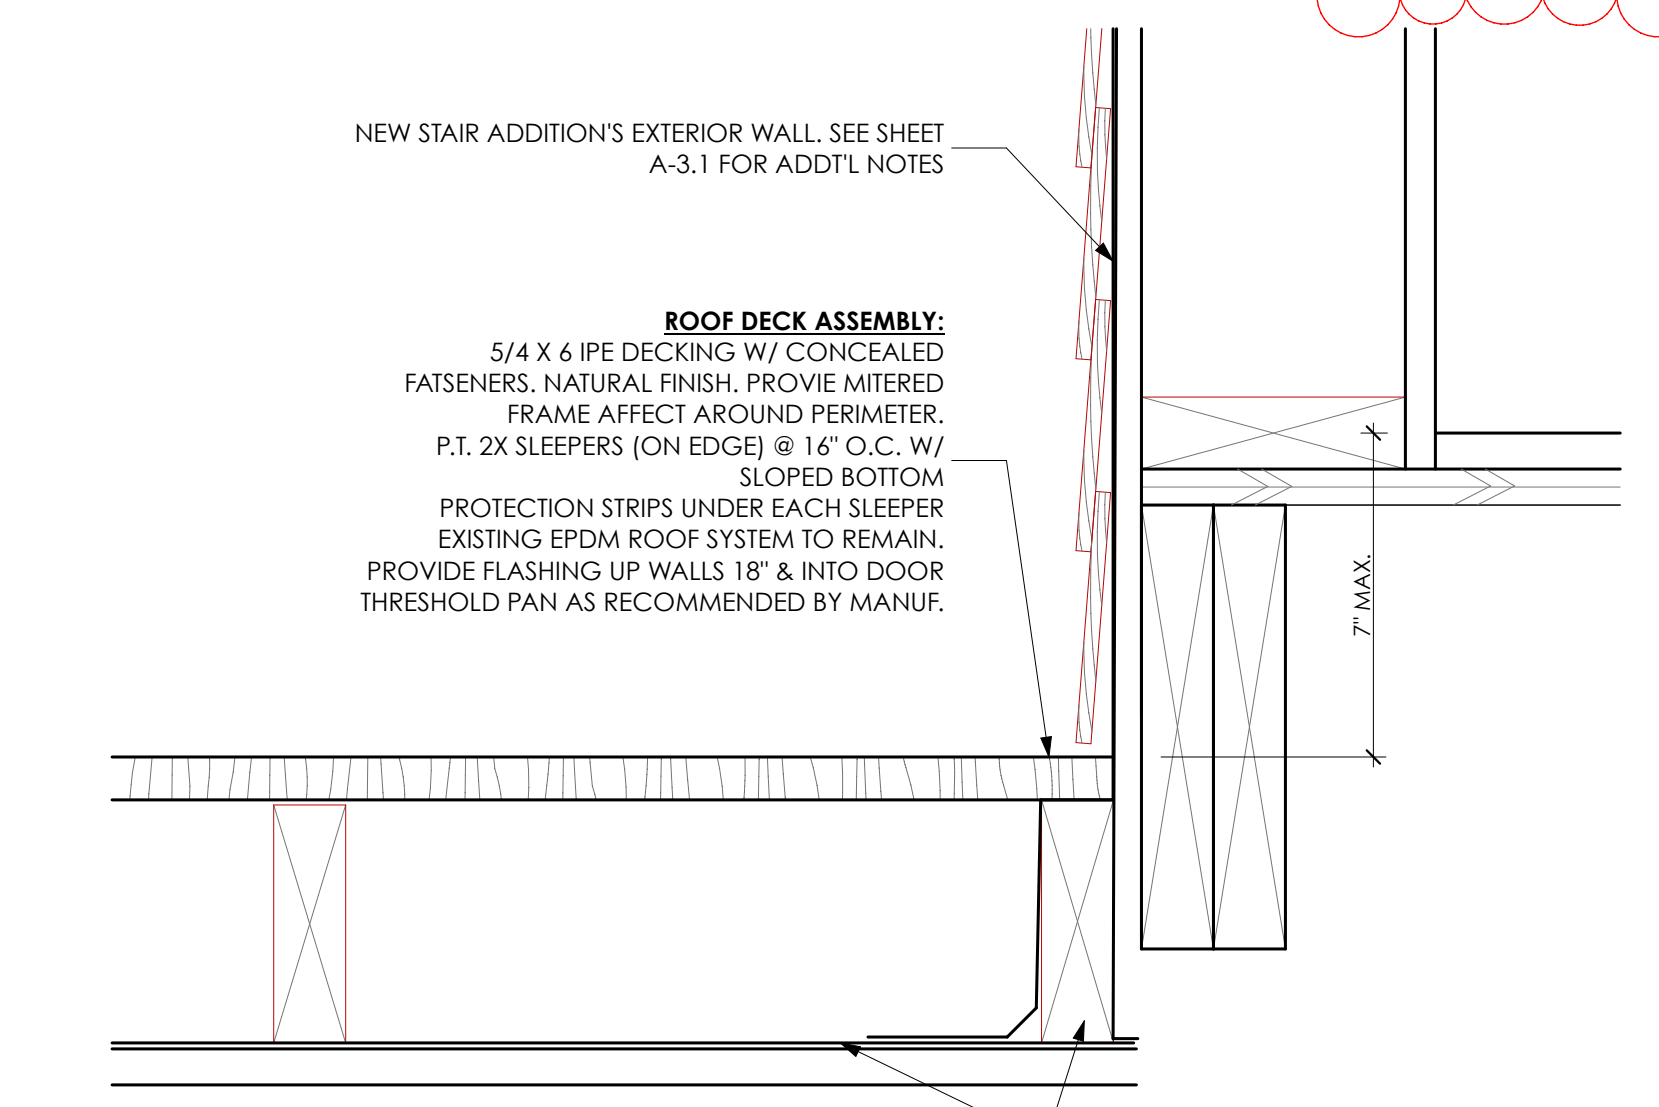


5 Section Detail @ Exist. Roof System & New Wood Deck
SCALE: 3" = 1'-0"

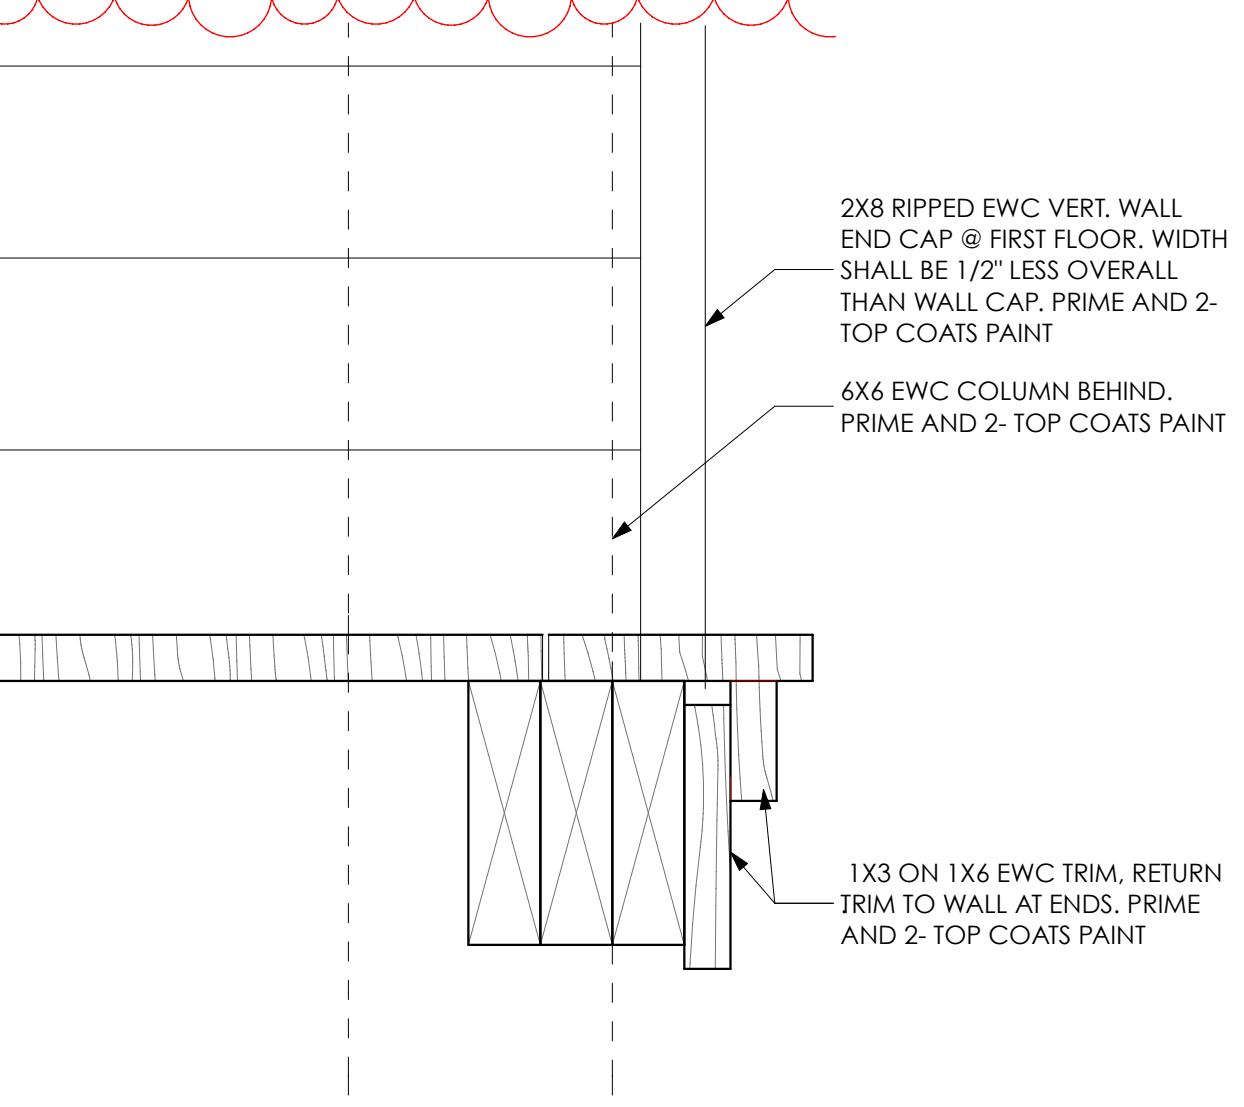


6 Section Detail @ First Floor Deck Edge
SCALE: 3" = 1'-0"

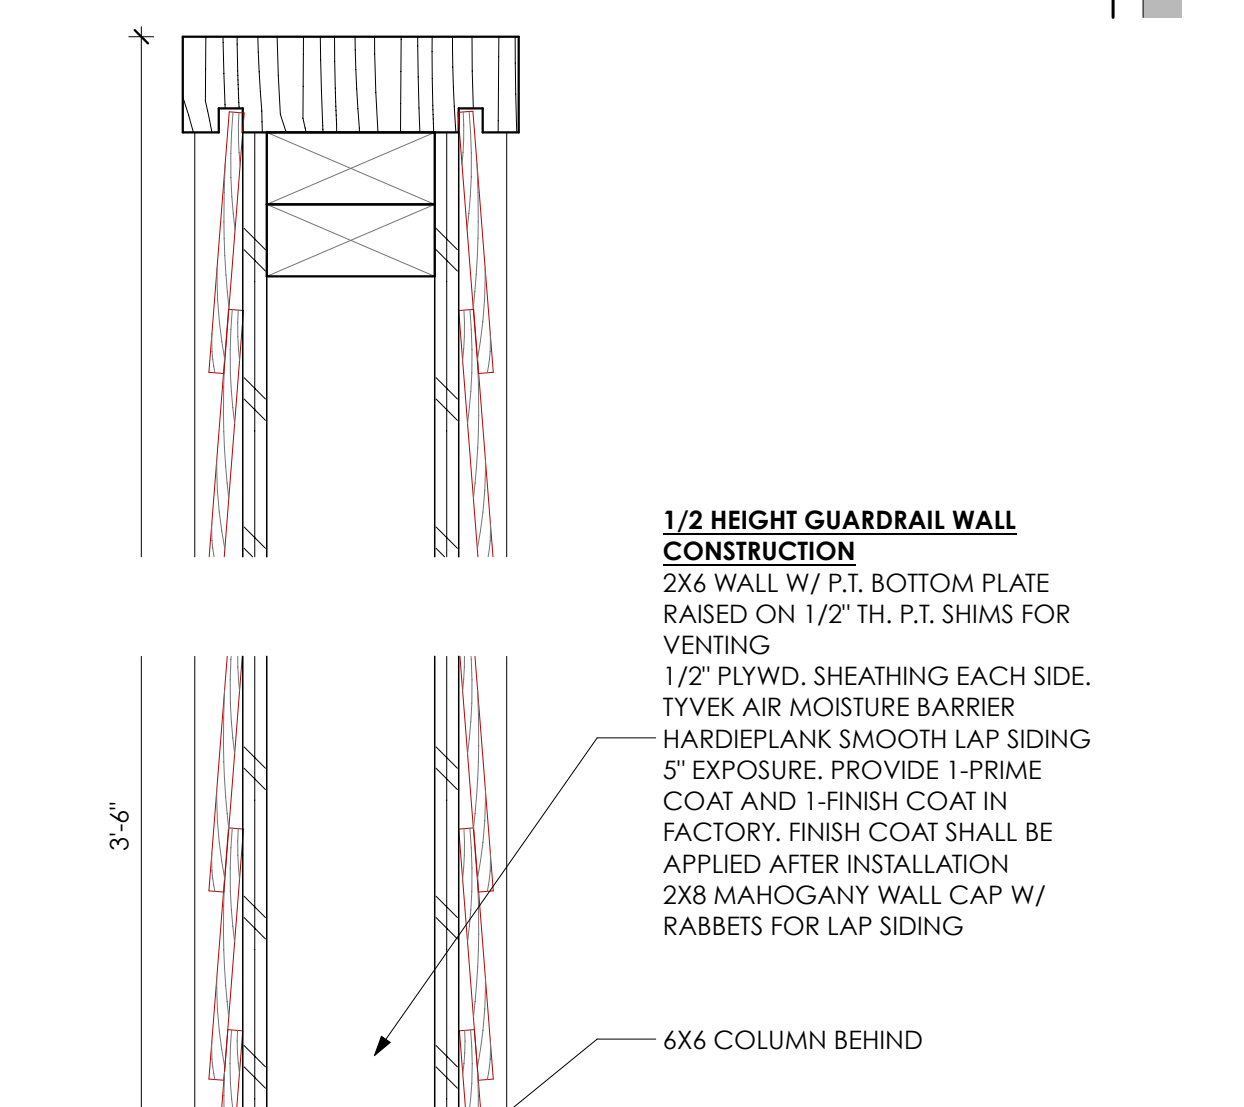


7 Section Detail @ Deck Guardrail Wall
SCALE: 3" = 1'-0"

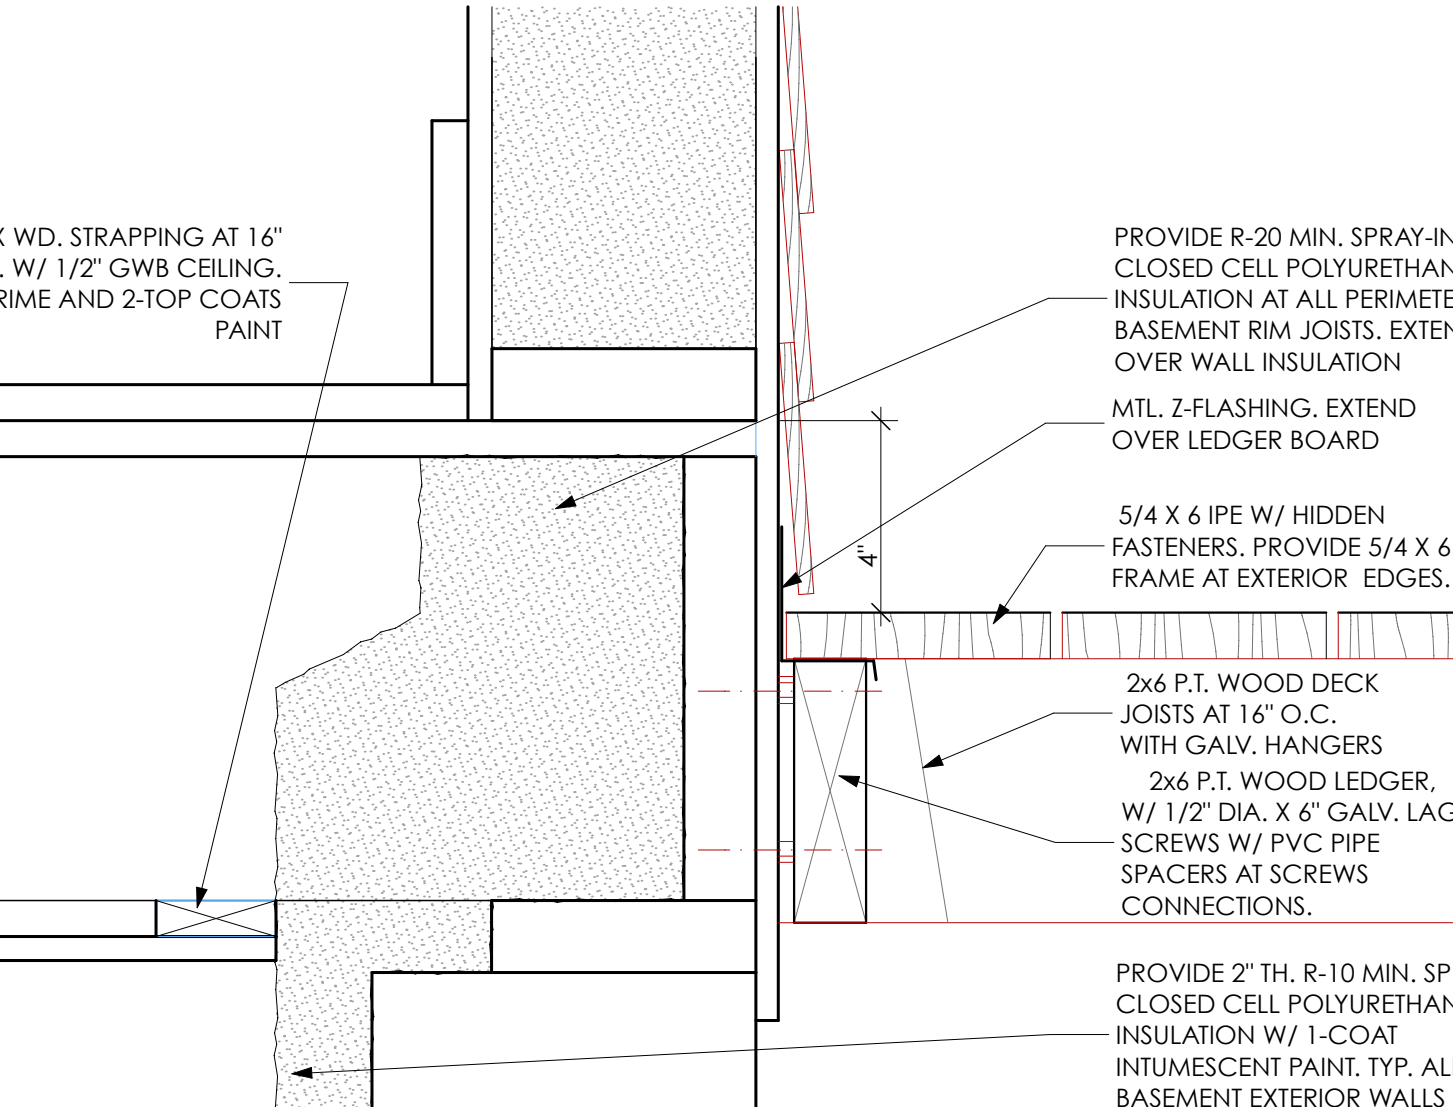


8 Section Detail @ First Floor Deck
SCALE: 3" = 1'-0"

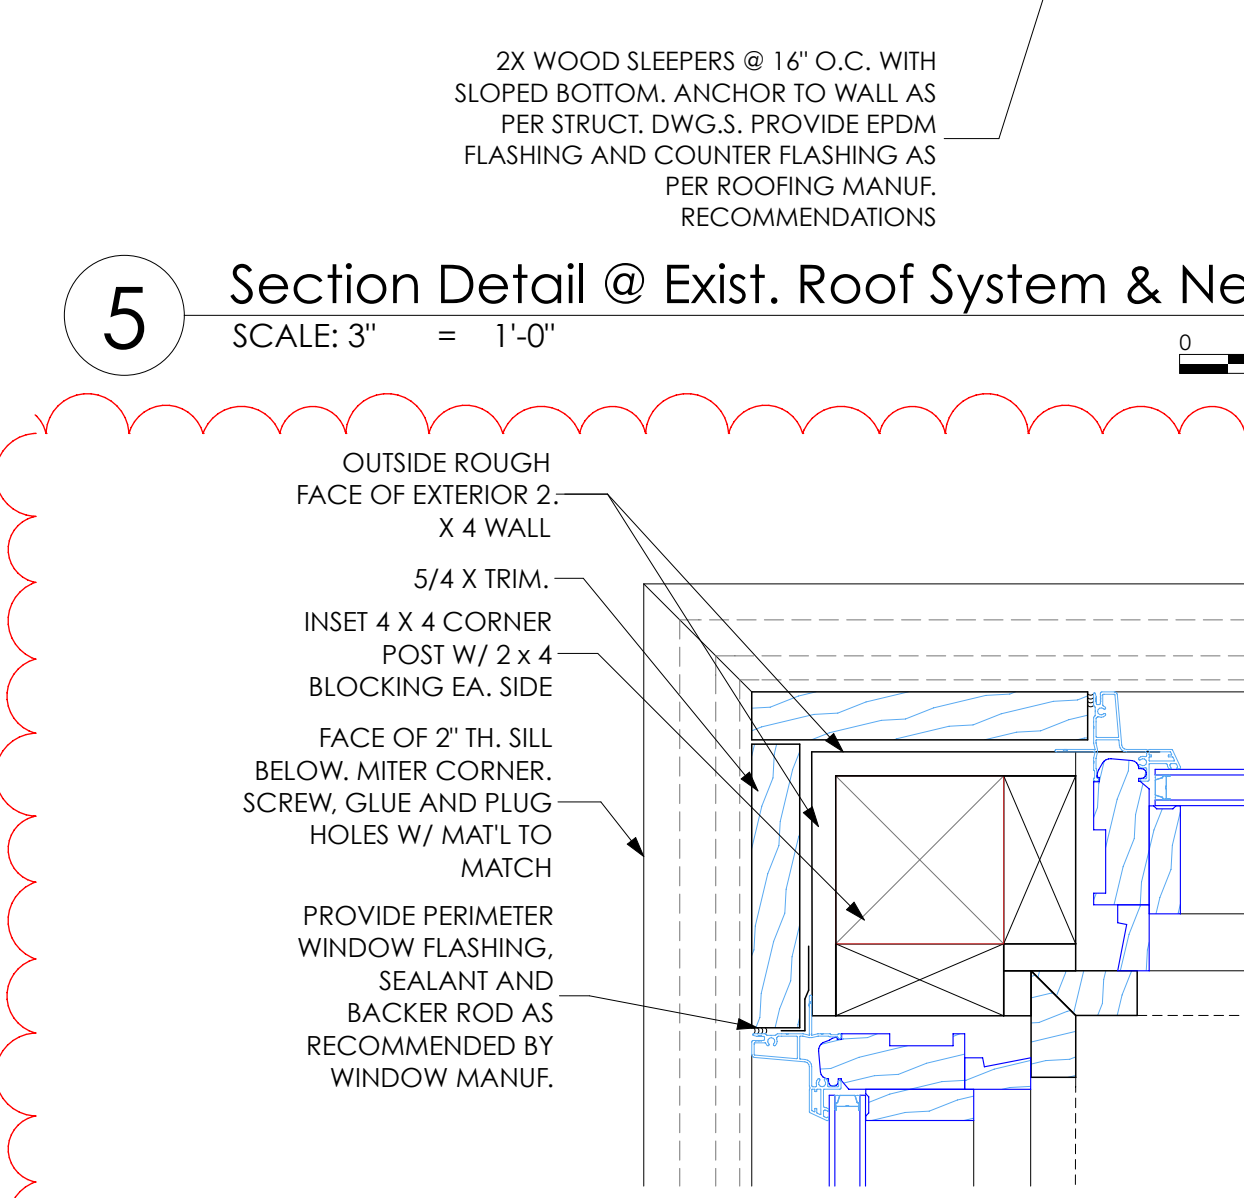


9 PLAN DETAIL- INSET OUTSIDE CORNER
SCALE: 3" = 1'-0"

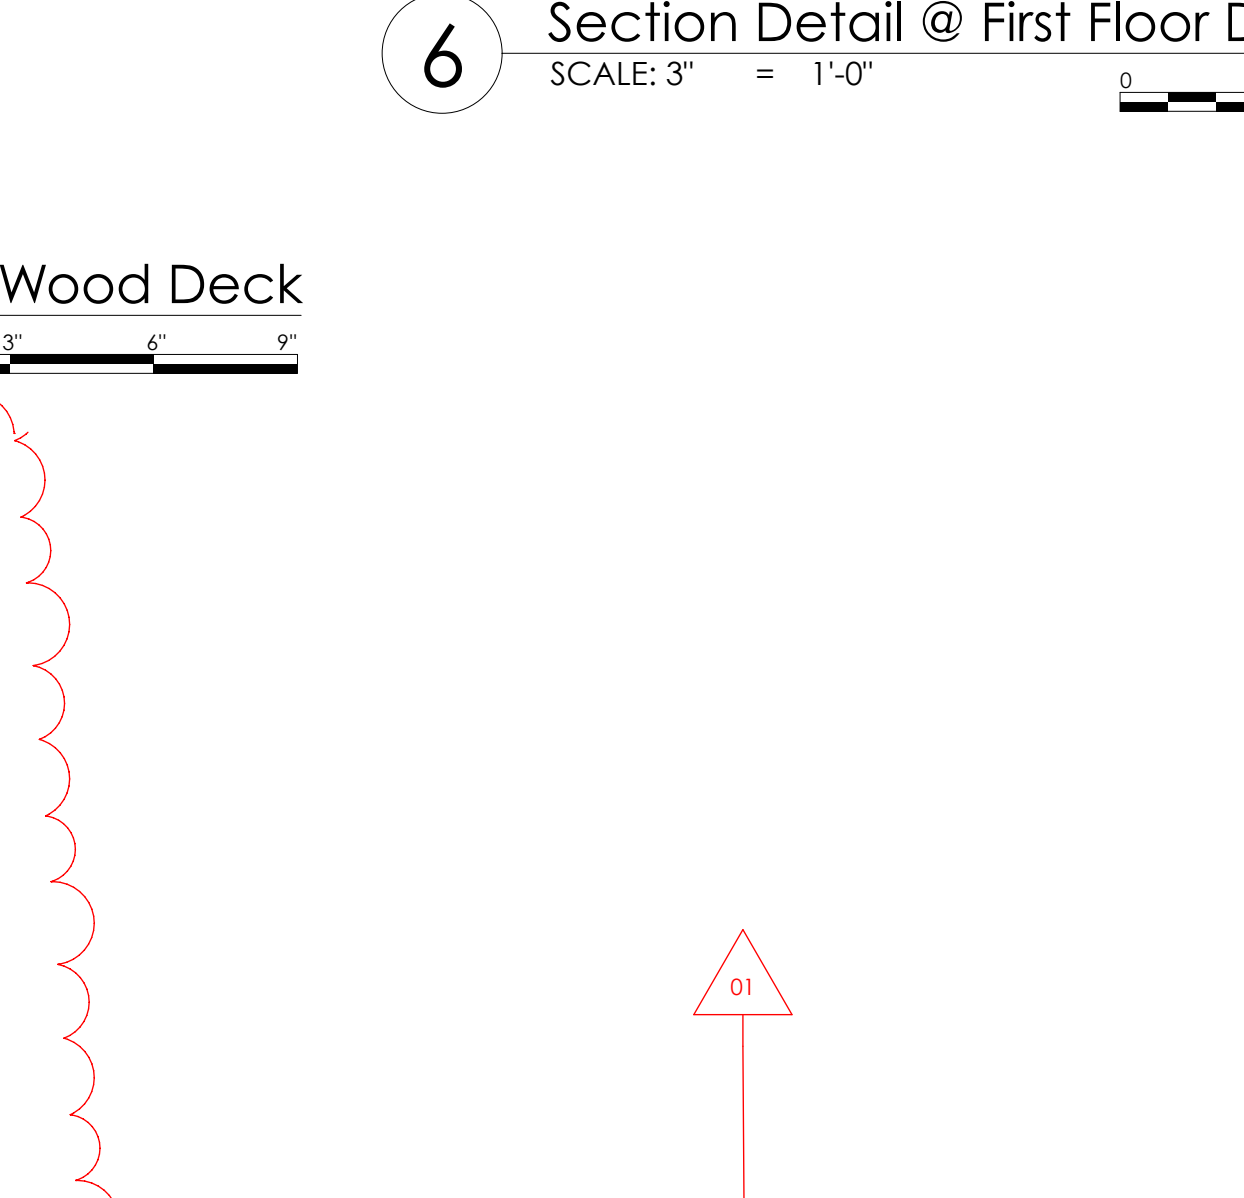

10 PLAN DETAIL- WINDOW POCKET
SCALE: 3" = 1'-0"

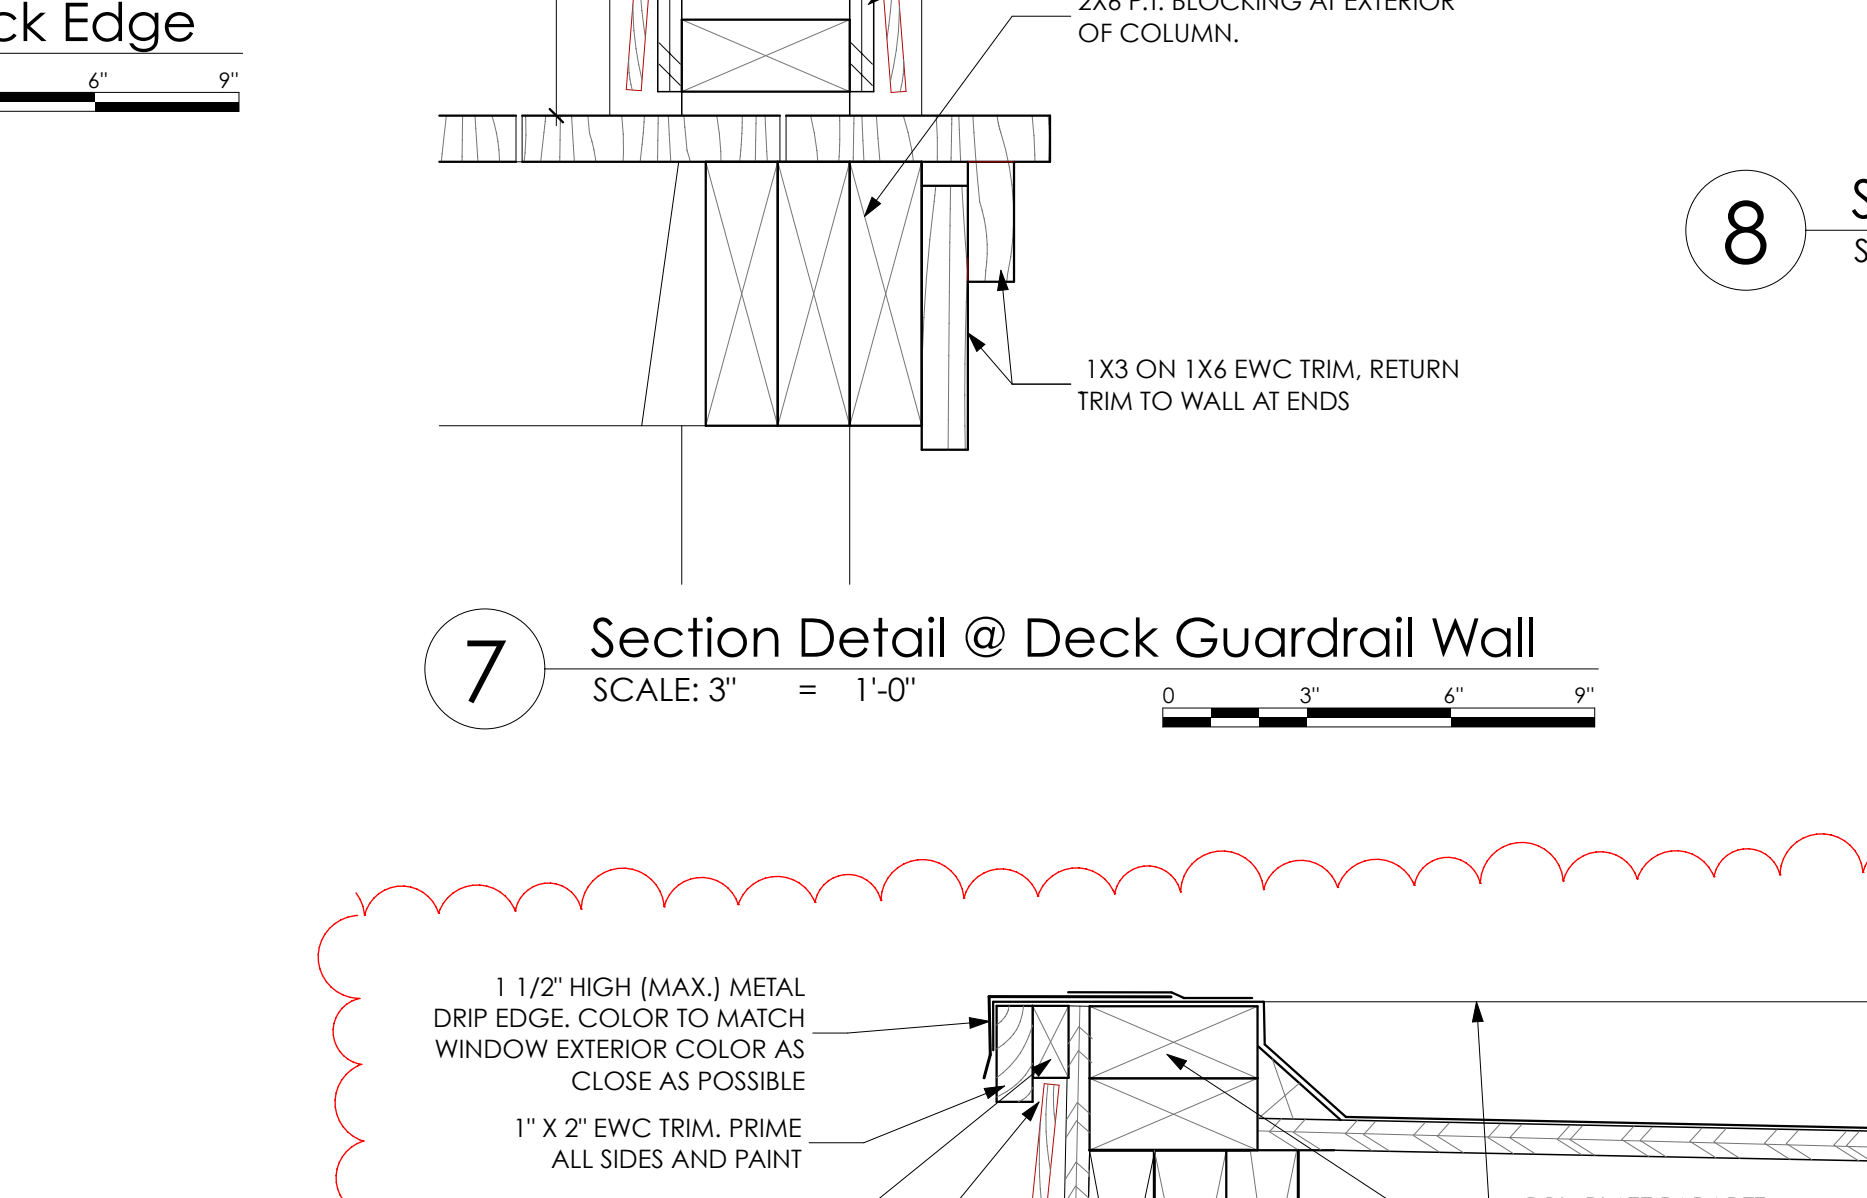

11 PLAN DETAIL- INSET JAMB
SCALE: 3" = 1'-0"

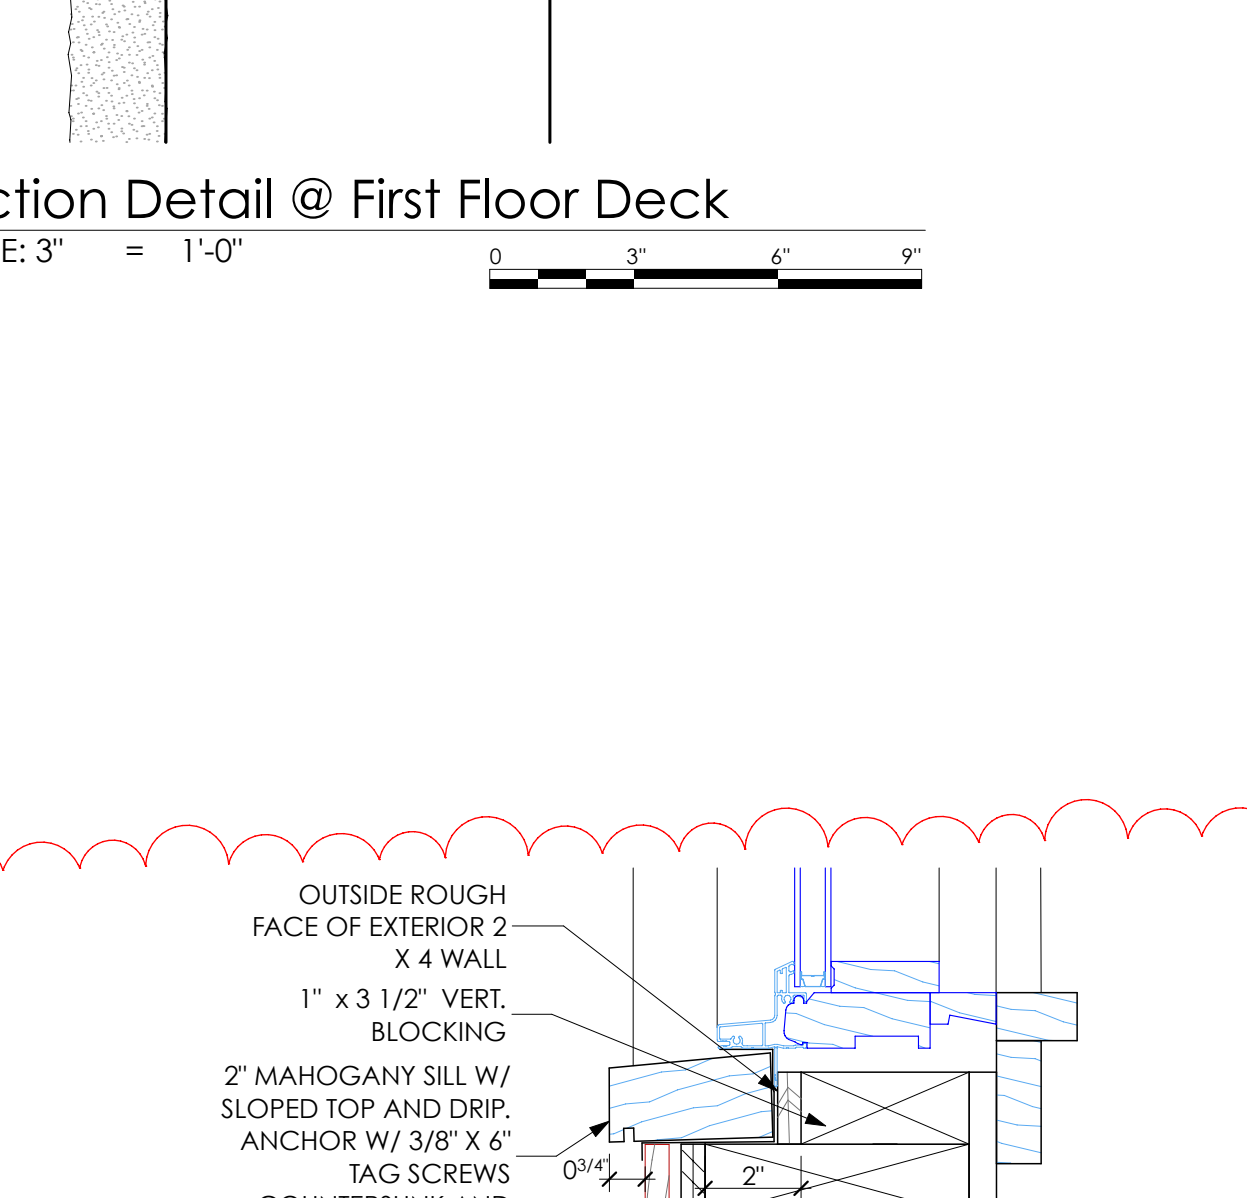

12 SECTION DETAIL- INSET WALL @ HIGH ROOF
SCALE: 3" = 1'-0"

REVISOR: PERMIT SET 9/8/17

