

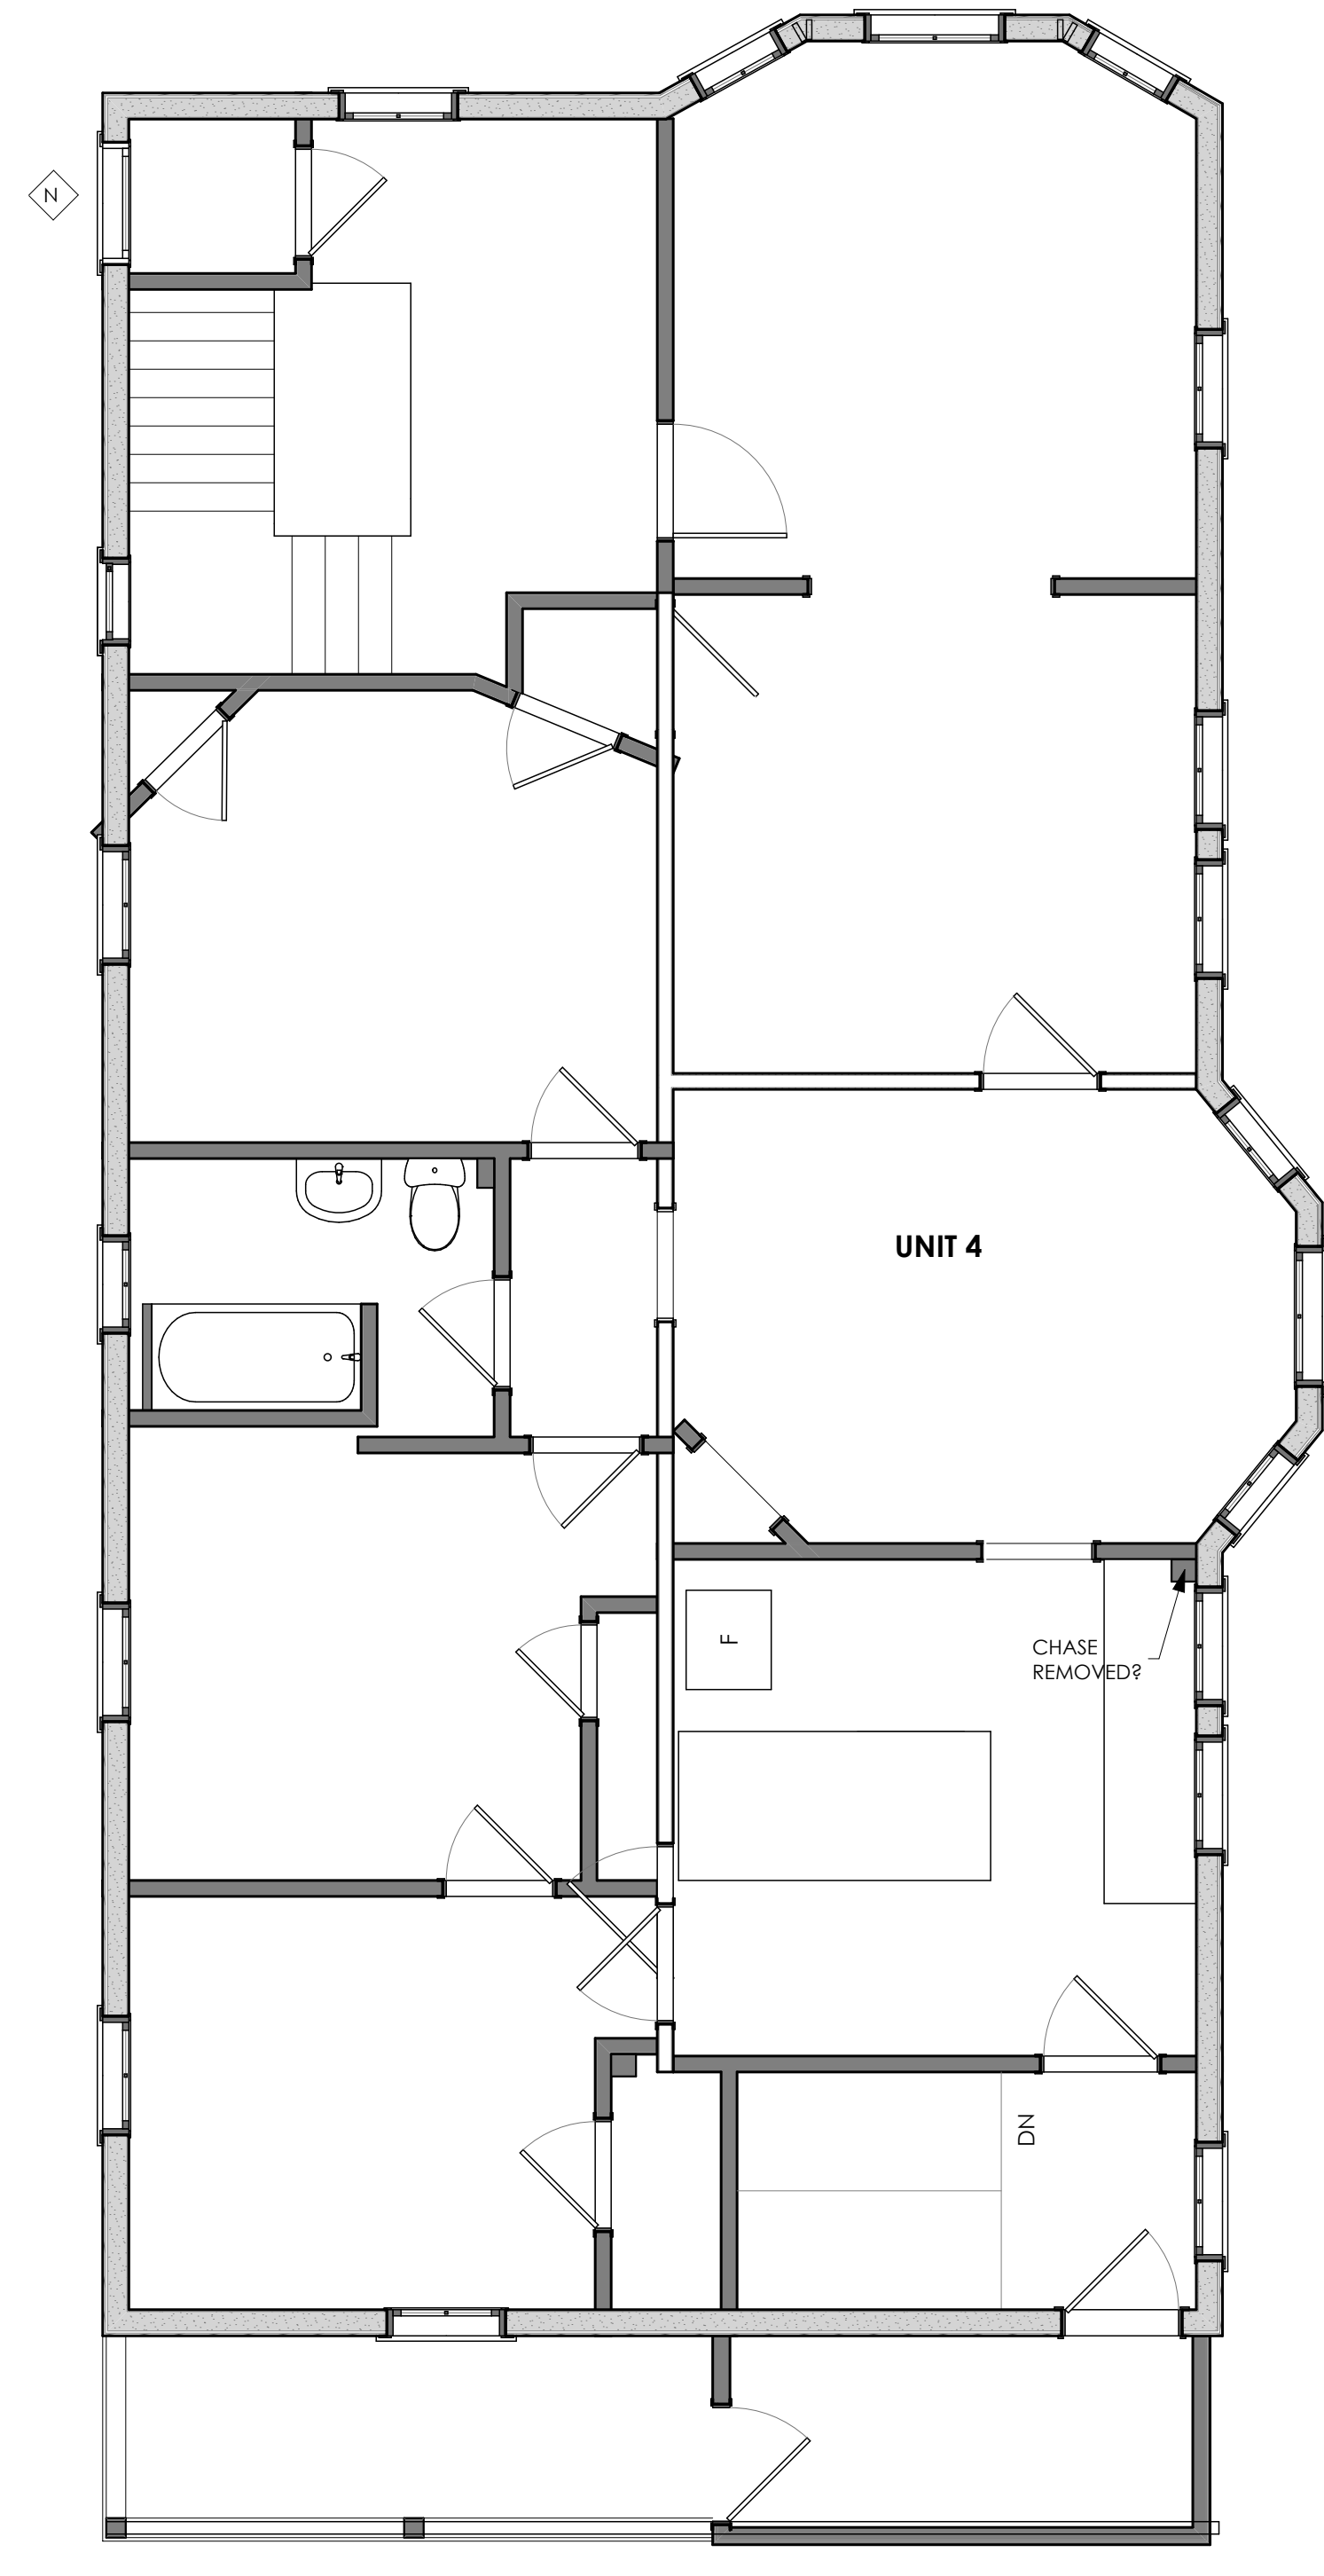
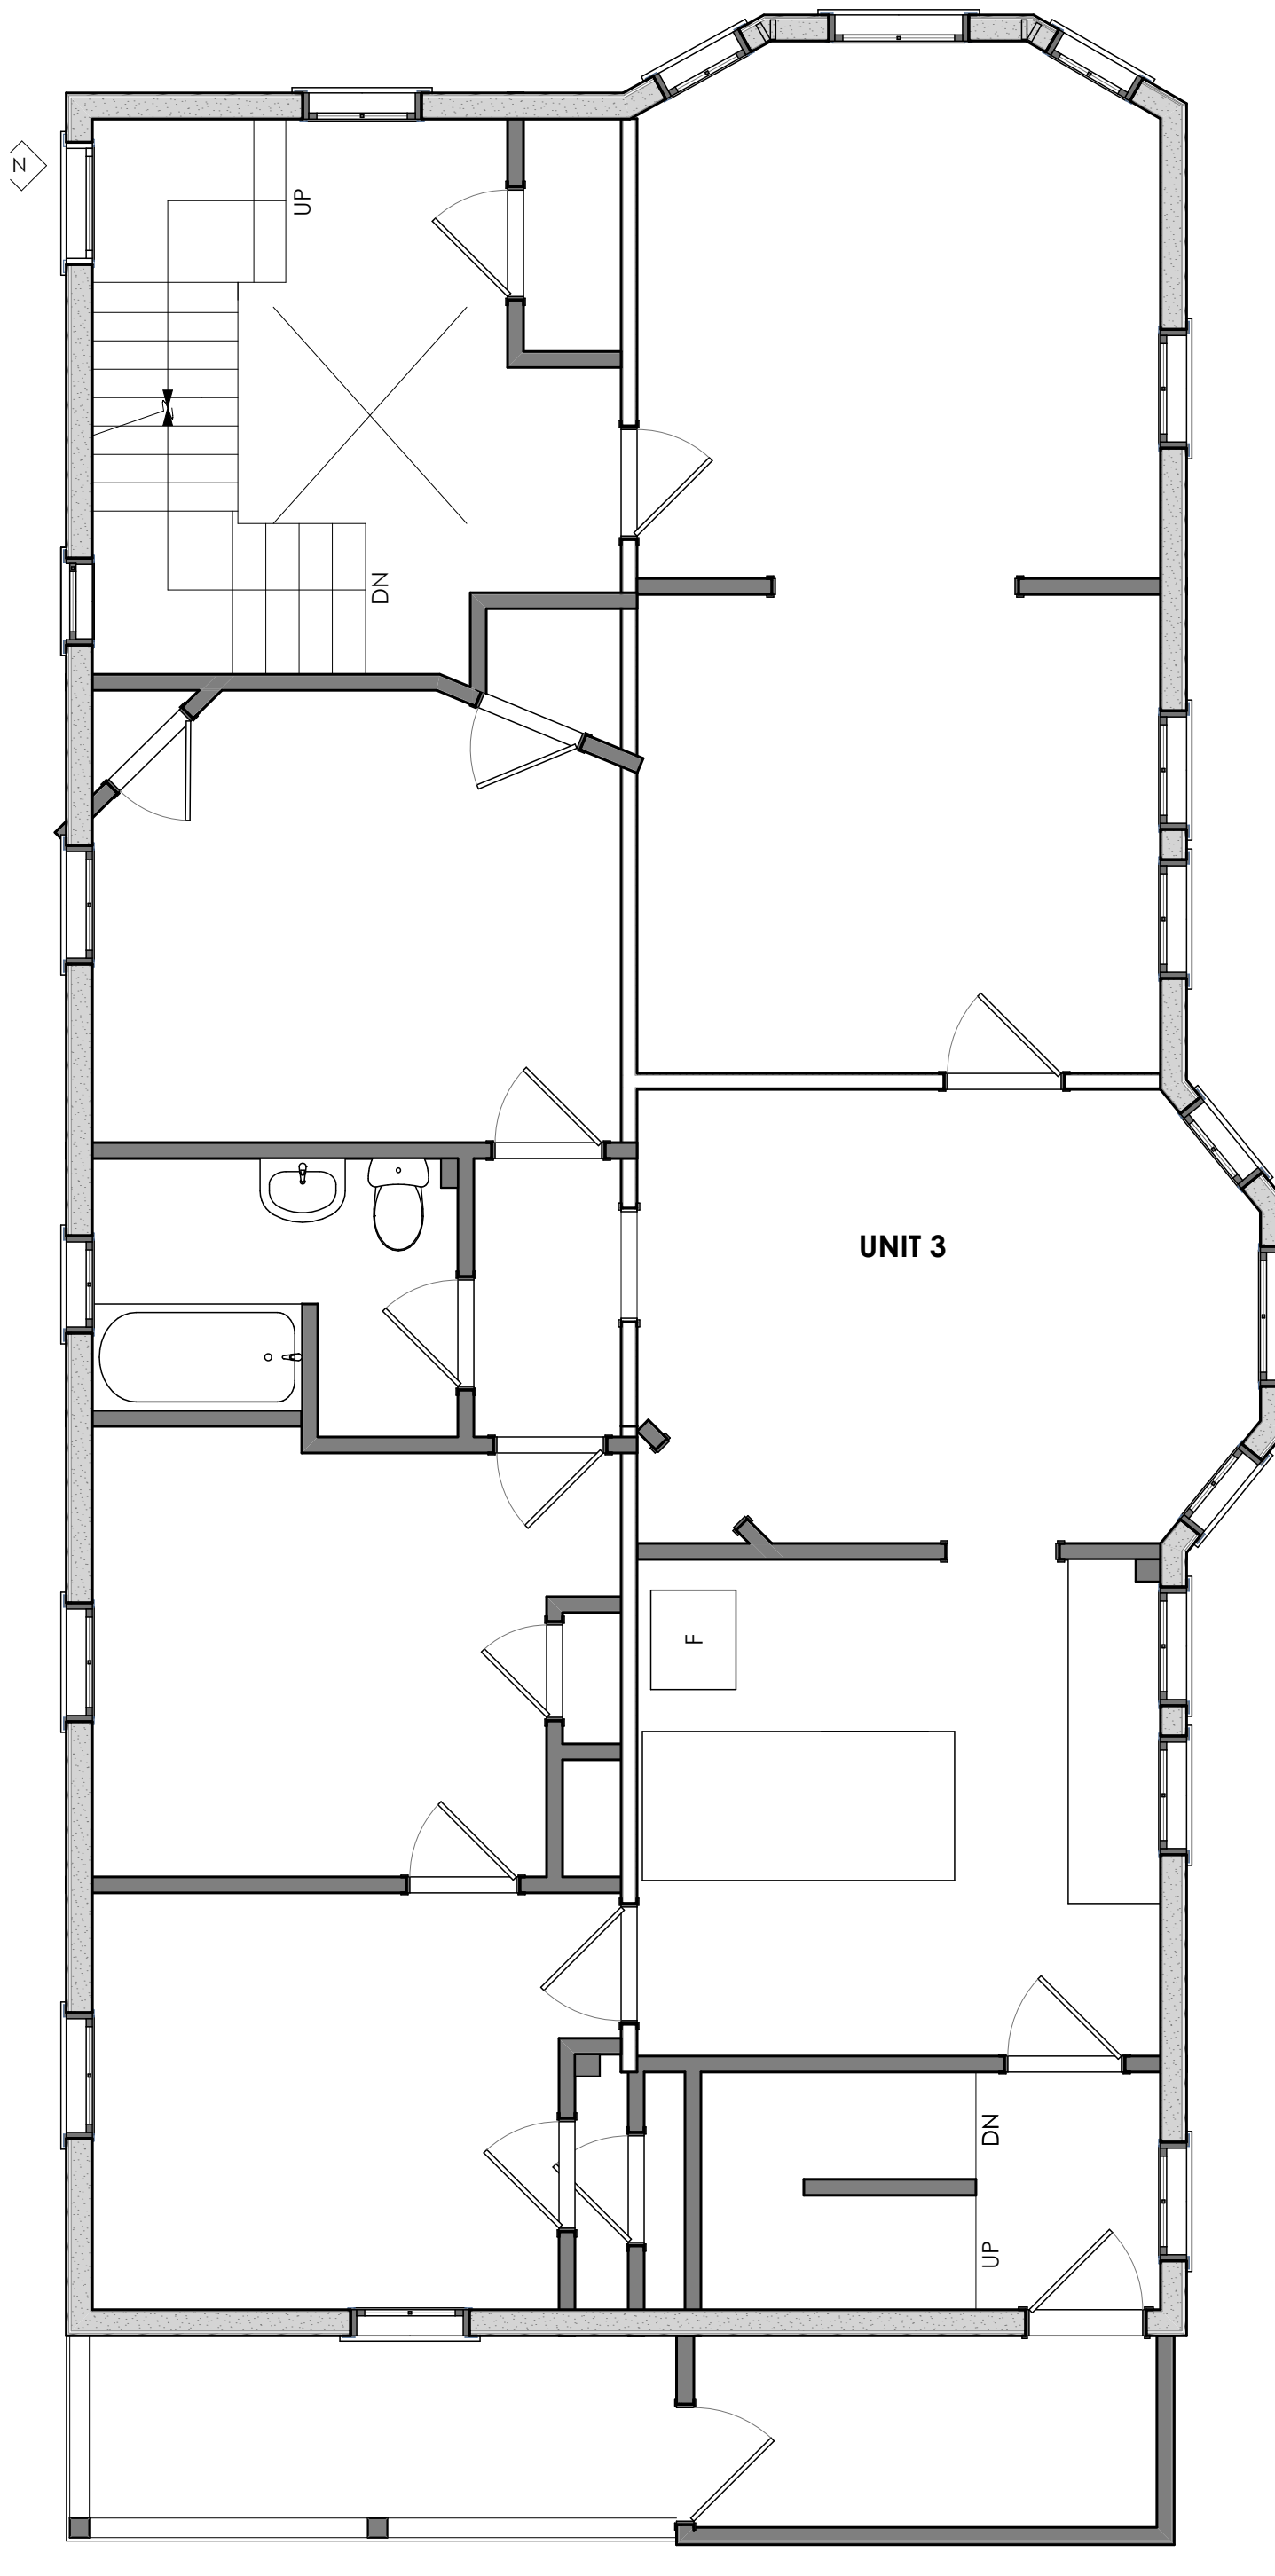



/Volumes/Network Files/CJAB/PROJECTS/B COMMERCIAL STUDIO/1 Current Projects/Grisanti Munjoy St/1 DESIGN/DRAWINGS/5 CD/ARCHCAD/Grisanti CD NEW EXIT STAIR OPTION 2 4.27.17.pln

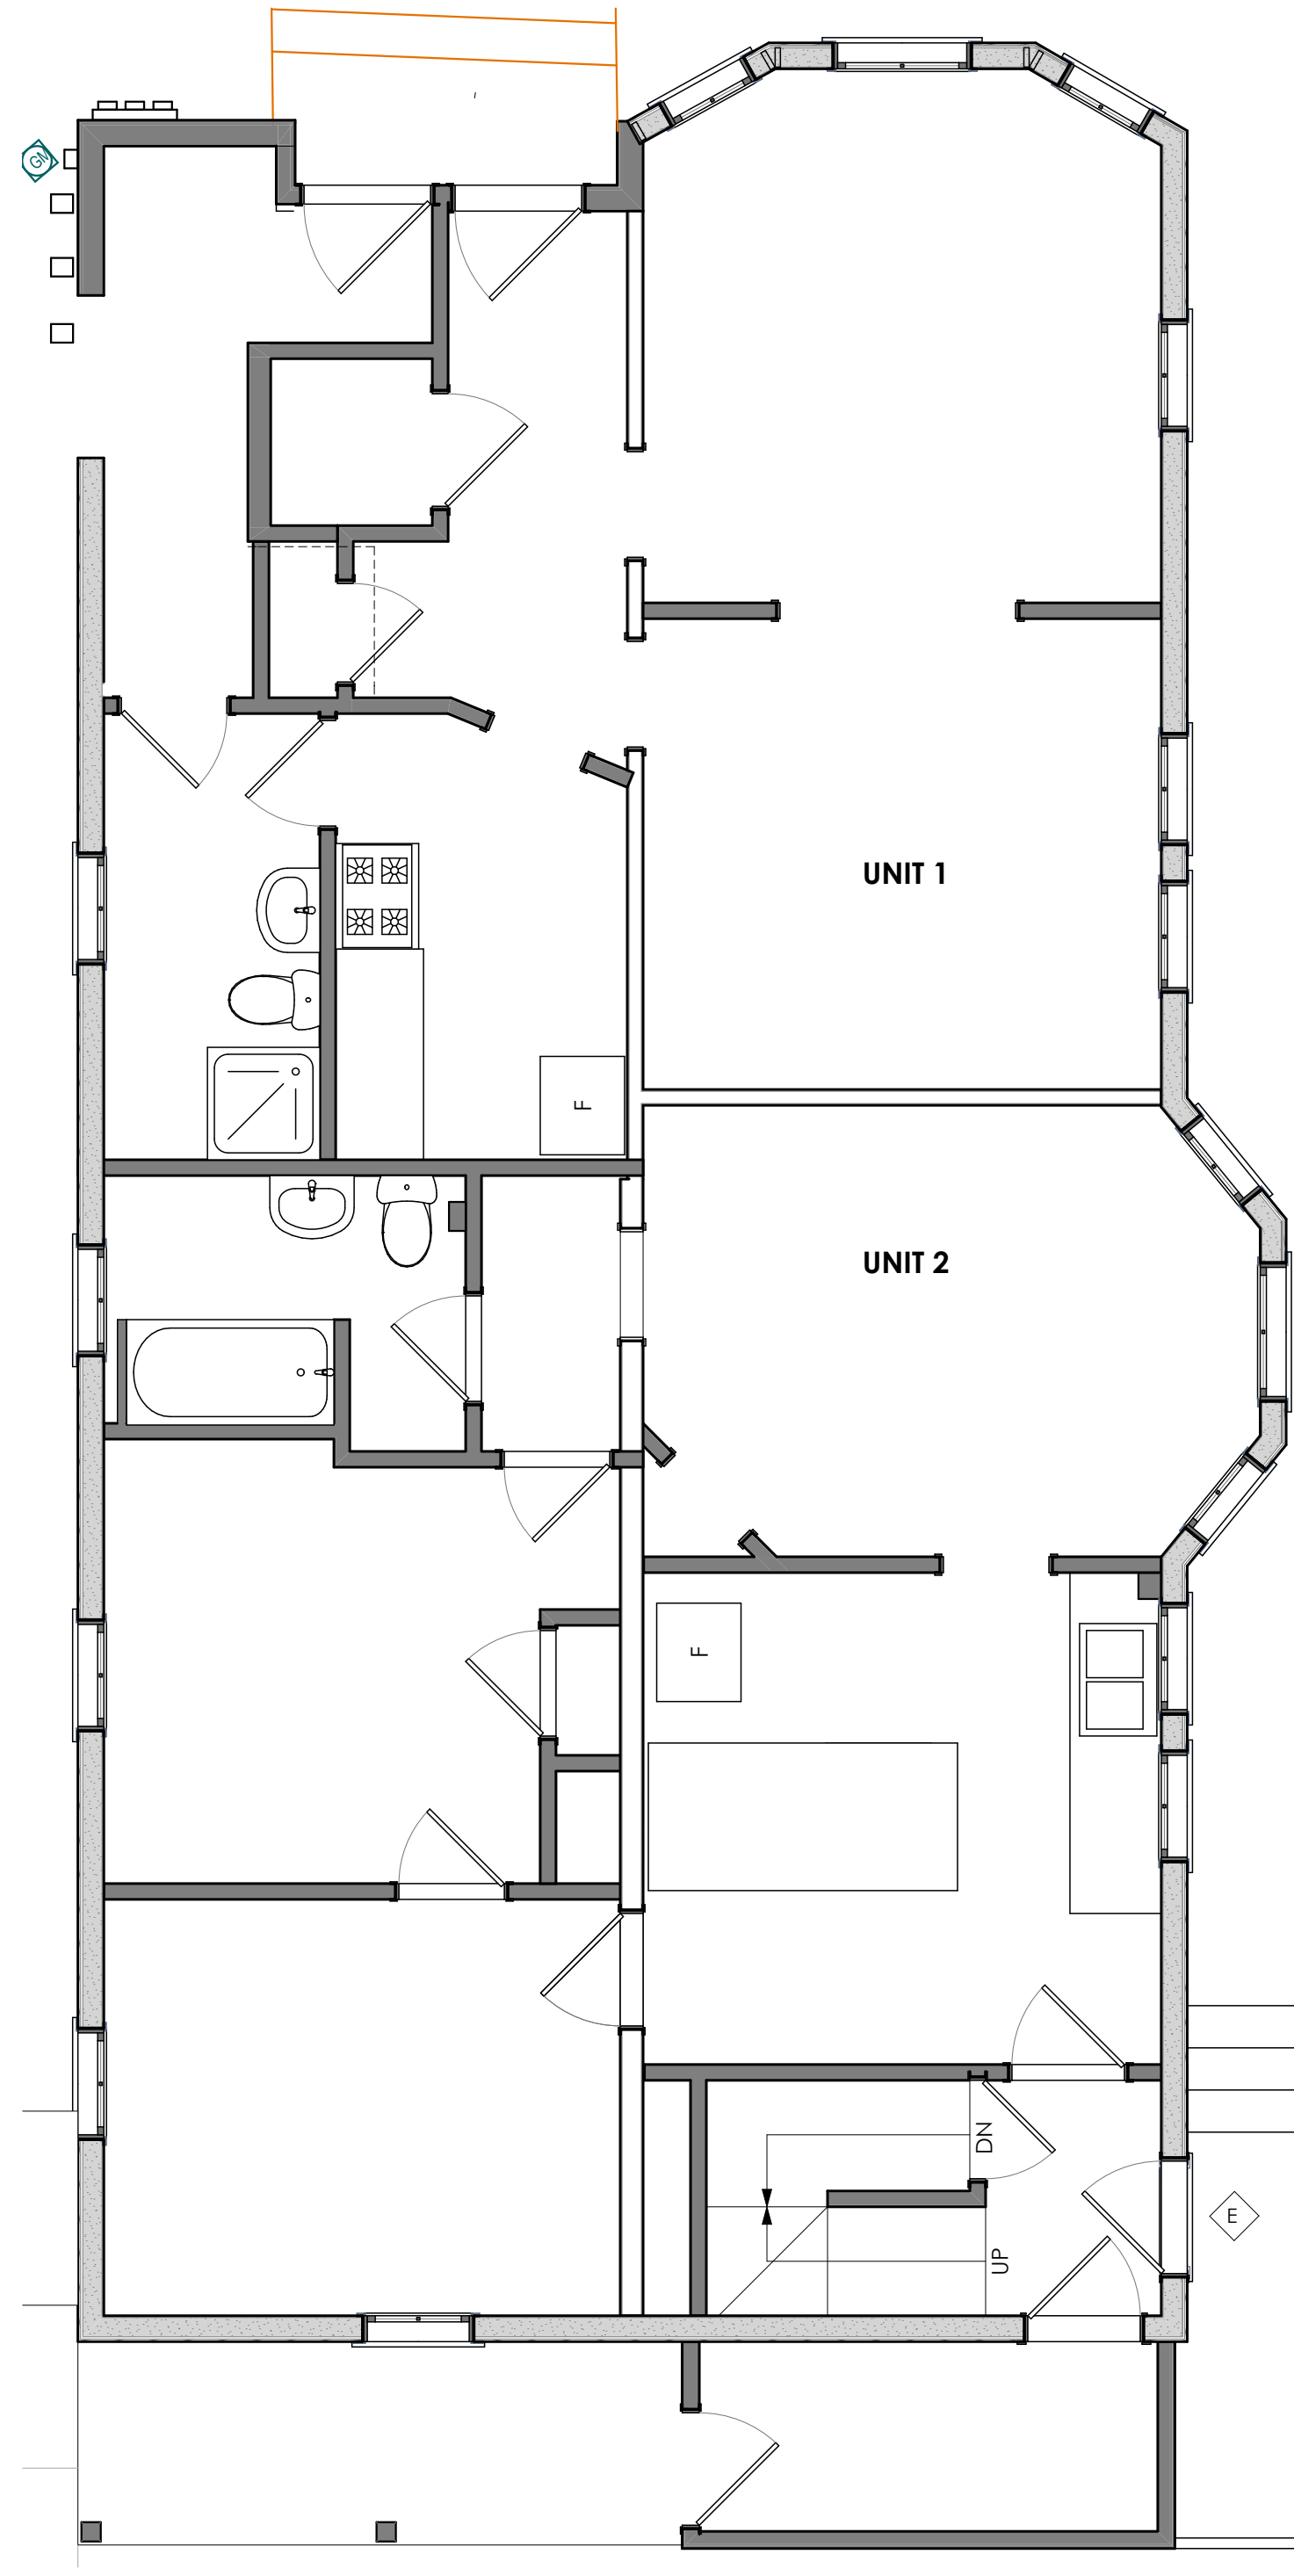

1 BASEMENT
SCALE: 1/4" = 1'-0"

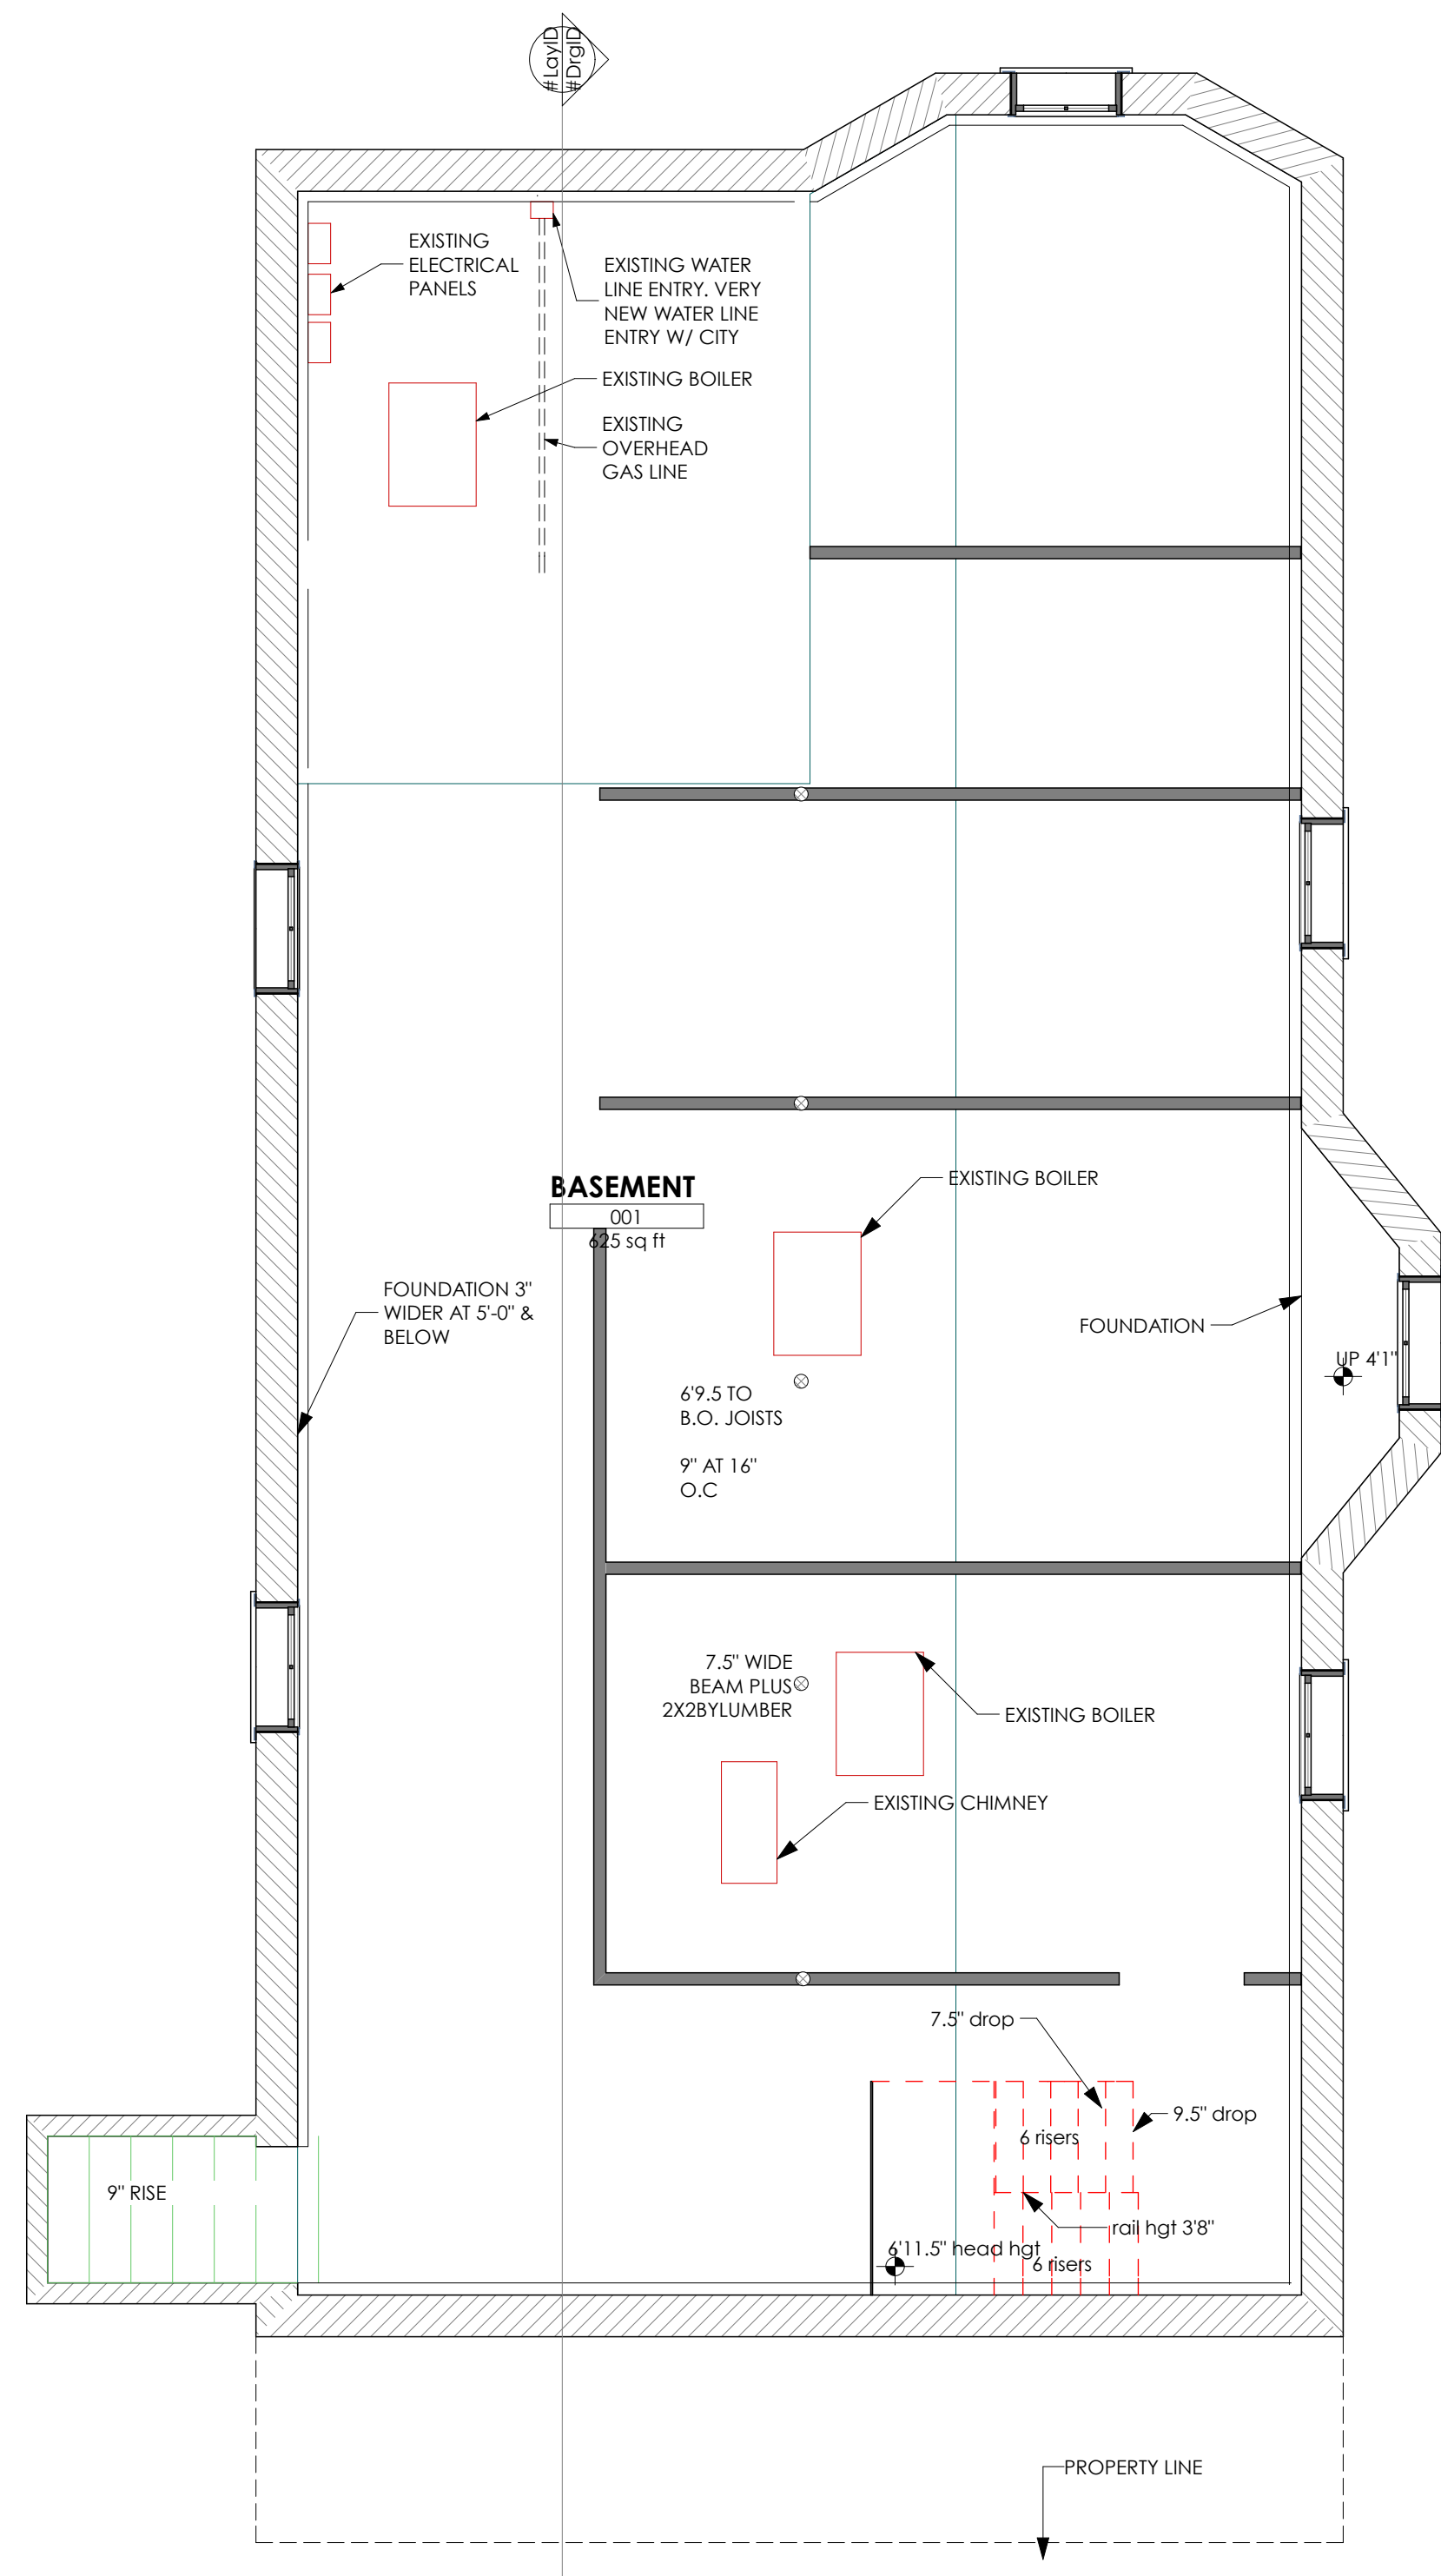

2 GROUND FLOOR
SCALE: 1/4" = 1'-0"

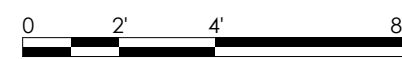

3 SECOND FLOOR
SCALE: 1/4" = 1'-0"



4 THIRD FLOOR
SCALE: 1/4" = 1'-0"



PERMIT SET

EXISTING CONDITIONS

EX-1.1

GRISANTI - MUNJOY ST
SUSAN GRISANTI
60 MUNJOY ST PORTLAND, ME 04101

CONTRACTOR:
MICHAEL CHRISTOFF
ISSUE DATE:
7/23/17
PROJECT STATUS:
PRELIMINARY DESIGN

CONSULTANTS:
STRUCTURAL ENGINEER:
CONSTRUCTION ENGINEER:
#77 OAK STREET, PORTLAND, ME 04101
#AARON JONES

SUBMISSIONS:
ISSUE DATE:
ENGINEER, INC.

DESCRIPTION:

CHANGES THIS ISSUE:
ID DESCRIPTION

STUDIO MANAGER:
PROJECT ARCHITECT:

CALEB JOHNSON
ARCHITECTS + BUILDERS
265 MAIN STREET SUITE 201 BIDDEFORD, ME 04005
T: 207.283.8777 F: 207.283.8778 CJAB.ME