

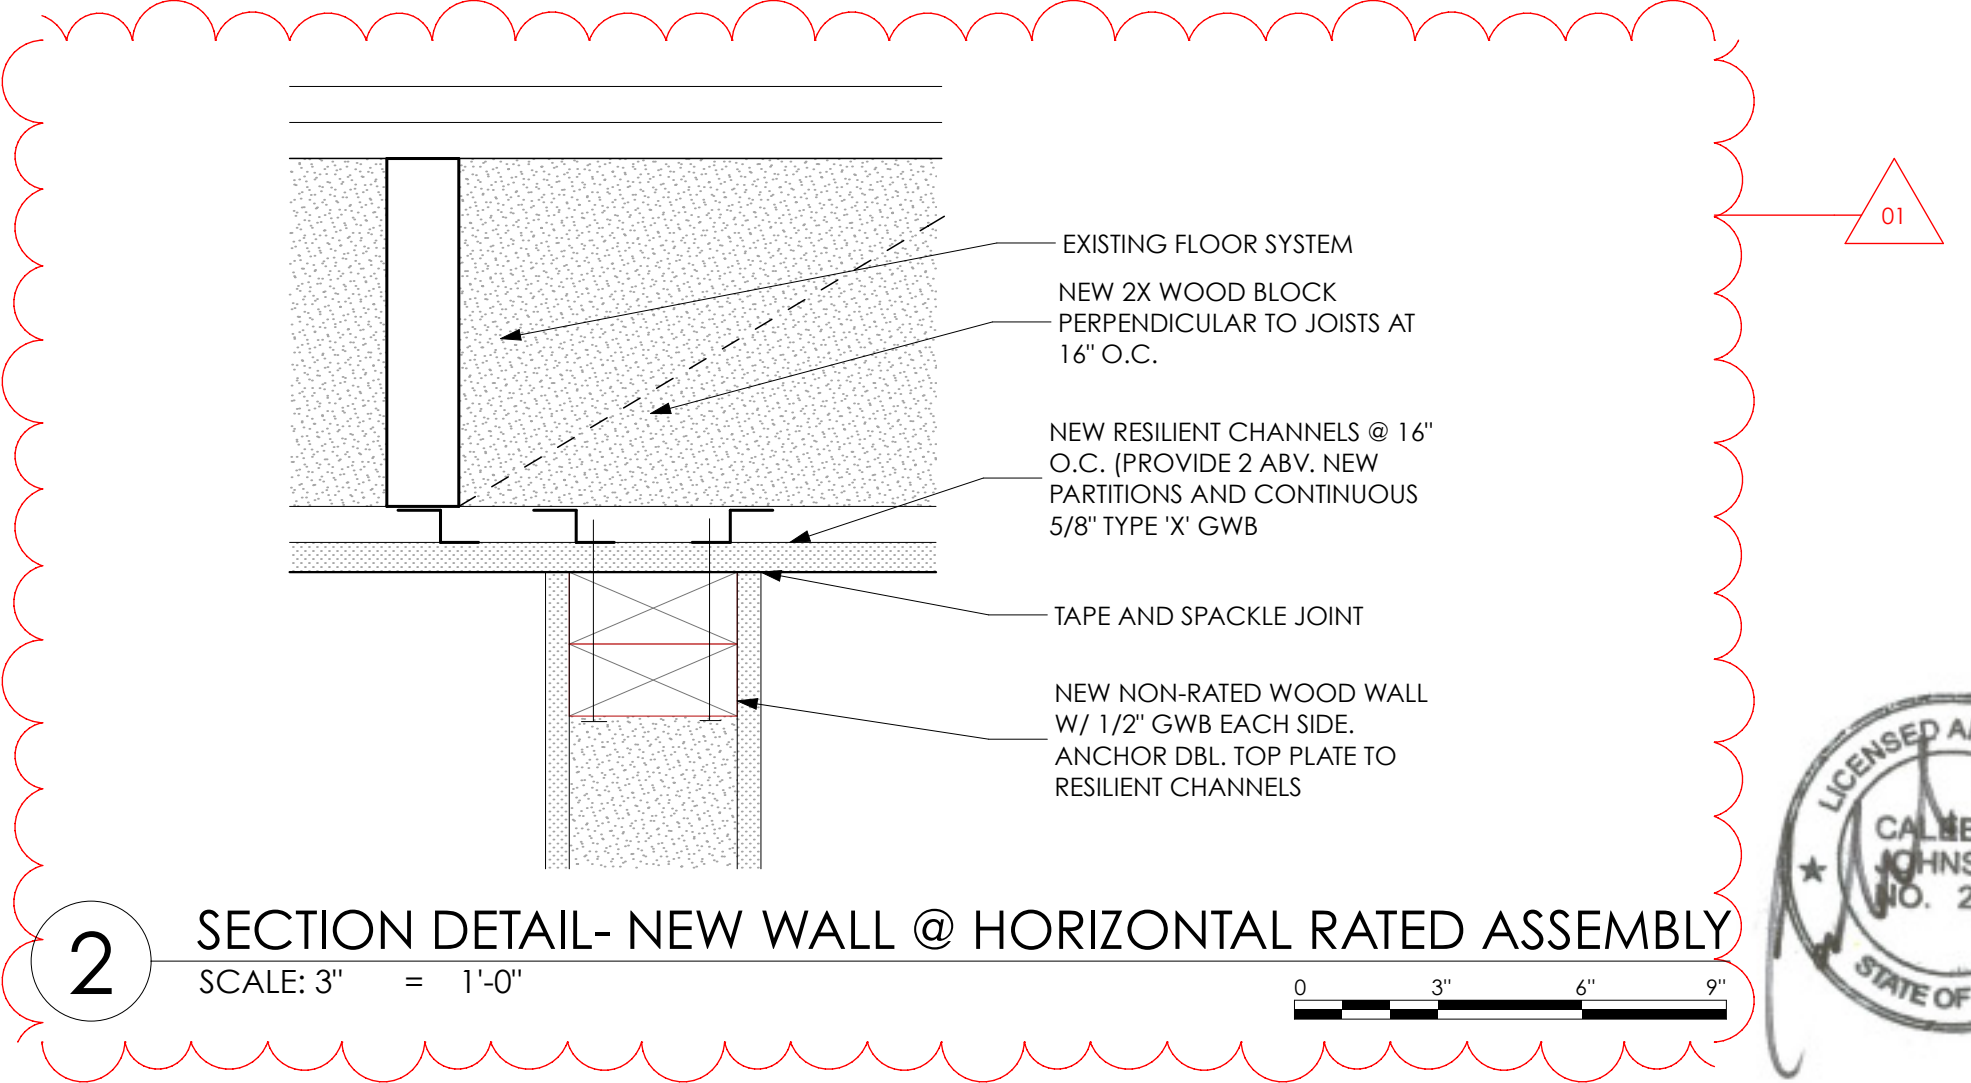


1 PROPOSED LONGITUDINAL SECTION
SCALE: 1/4" = 1'-0"

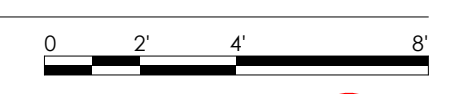

2 SECTION DETAIL- NEW WALL @ HORIZONTAL RATED ASSEMBLY
SCALE: 3" = 1'-0"

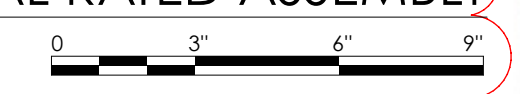

REVISED PERMIT SET 9/8/17



STUDIO MANAGER: CALEB JOHNSON ARCHITECTS + BUILDERS

PROJECT ARCHITECT: SUSAN GRISANTI

CHANGES THIS ISSUE:

ID	DESCRIPTION

ISSUE NUMBER: 000000

DATE: 9/8/17

REVISIONS:

ID	DESCRIPTION

CONSULTANTS:

#Structural Engineering: [Redacted]

#Portland, Maine: [Redacted]

#Action: [Redacted]

DRAFTSPERSON:

Michael Chestnut

DATE OF ISSUE: 9/8/17

PROJECT STATUS: PRELIMINARY DESIGN

265 MAIN STREET SUITE 201 BIDDEFORD, ME 04005

T: 207.263.8778 F: 207.263.8778

PROJECT ARCHITECT: SUSAN GRISANTI

60 MUNJOY ST PORTLAND, ME 04101