



**3 SECOND FLOOR**  
SCALE: 1/4" = 1'-0"

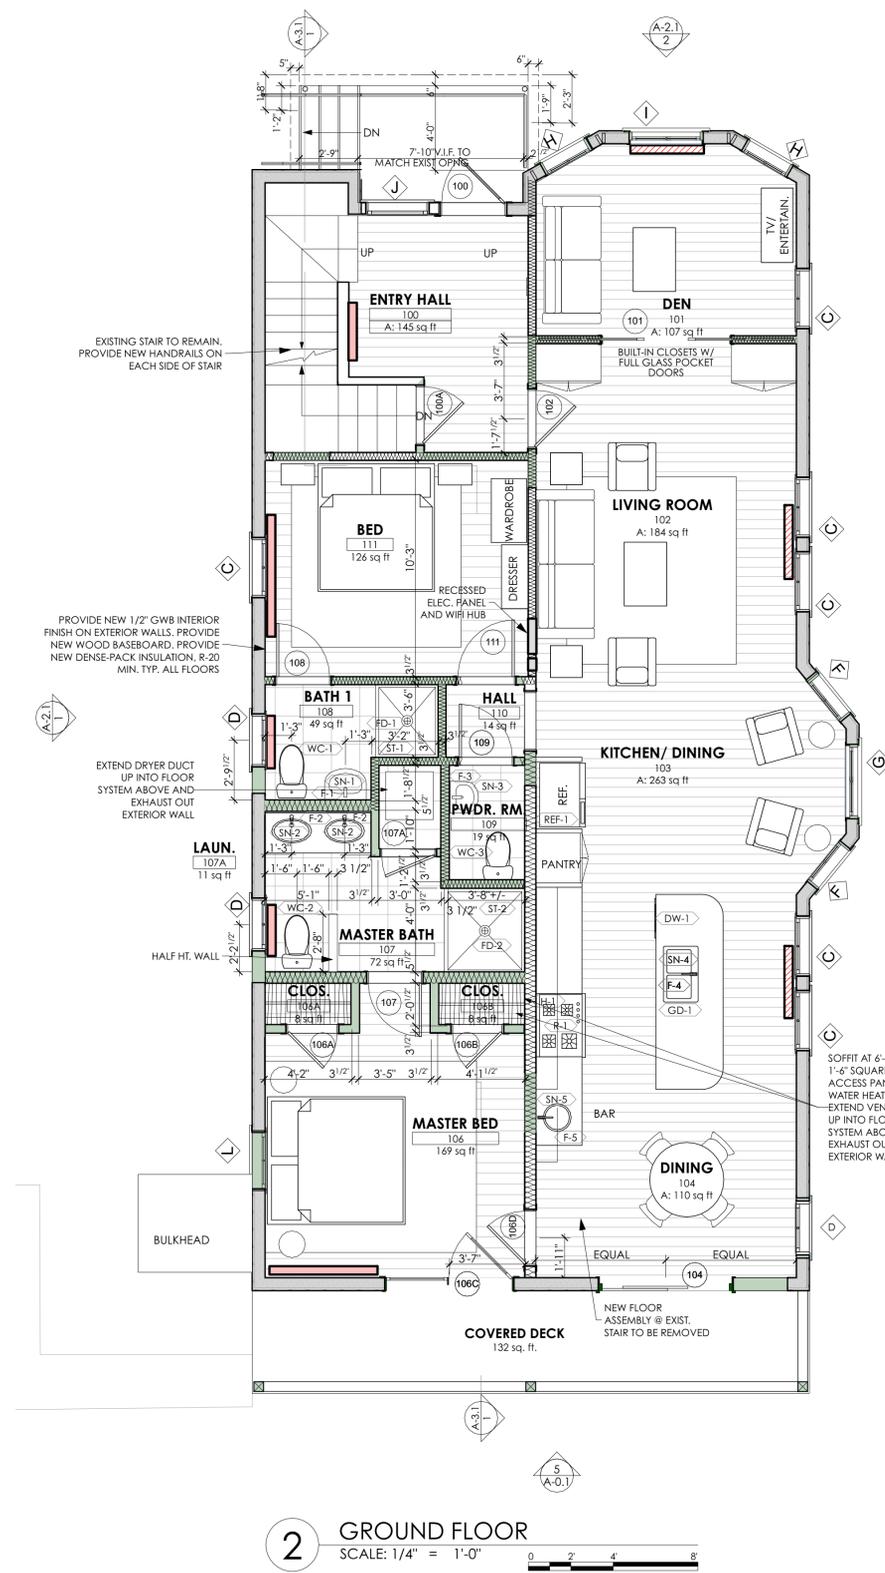

**2 GROUND FLOOR**  
SCALE: 1/4" = 1'-0"

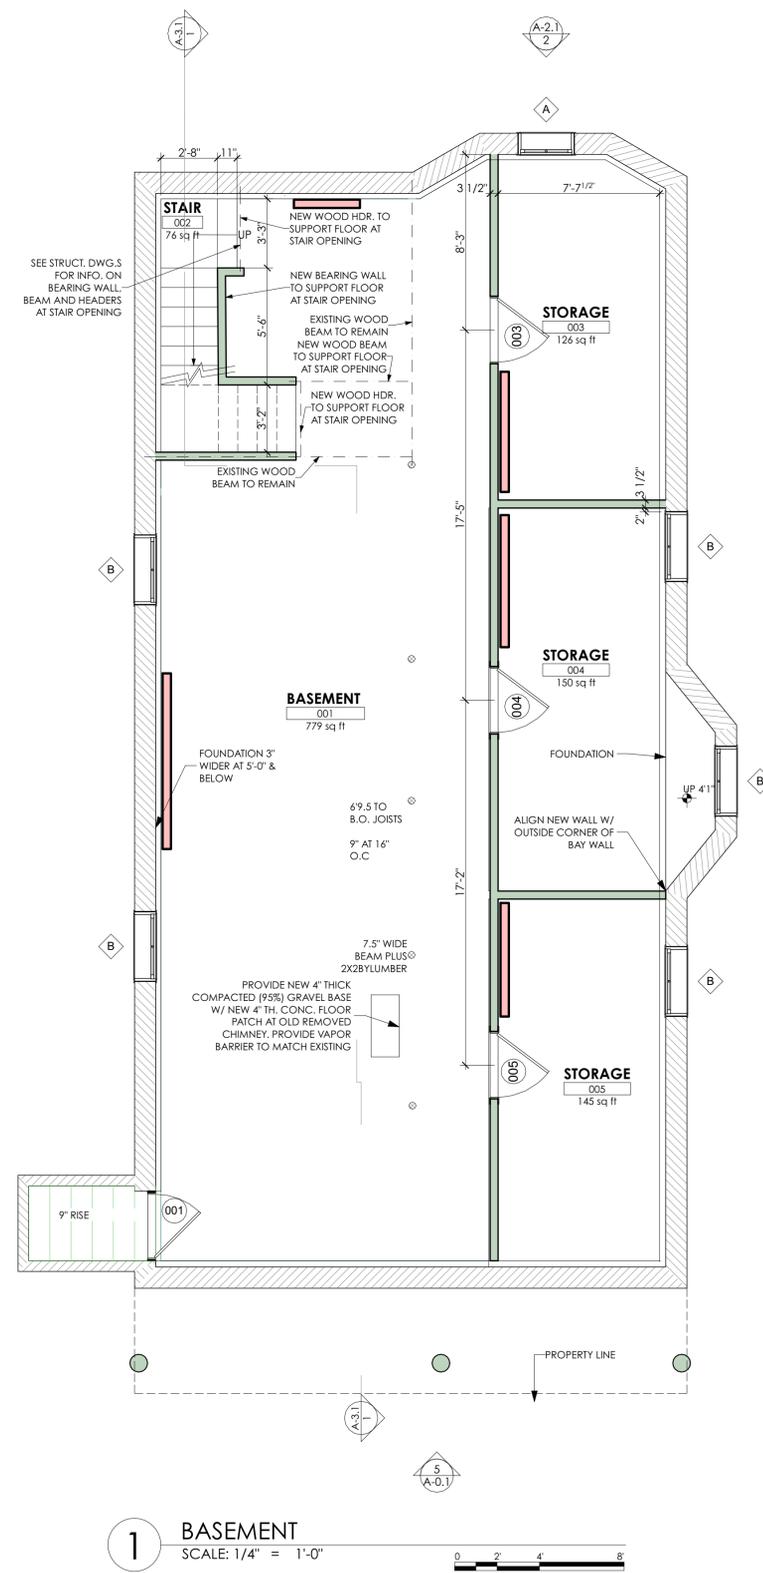

**1 BASEMENT**  
SCALE: 1/4" = 1'-0"