


Existing Building

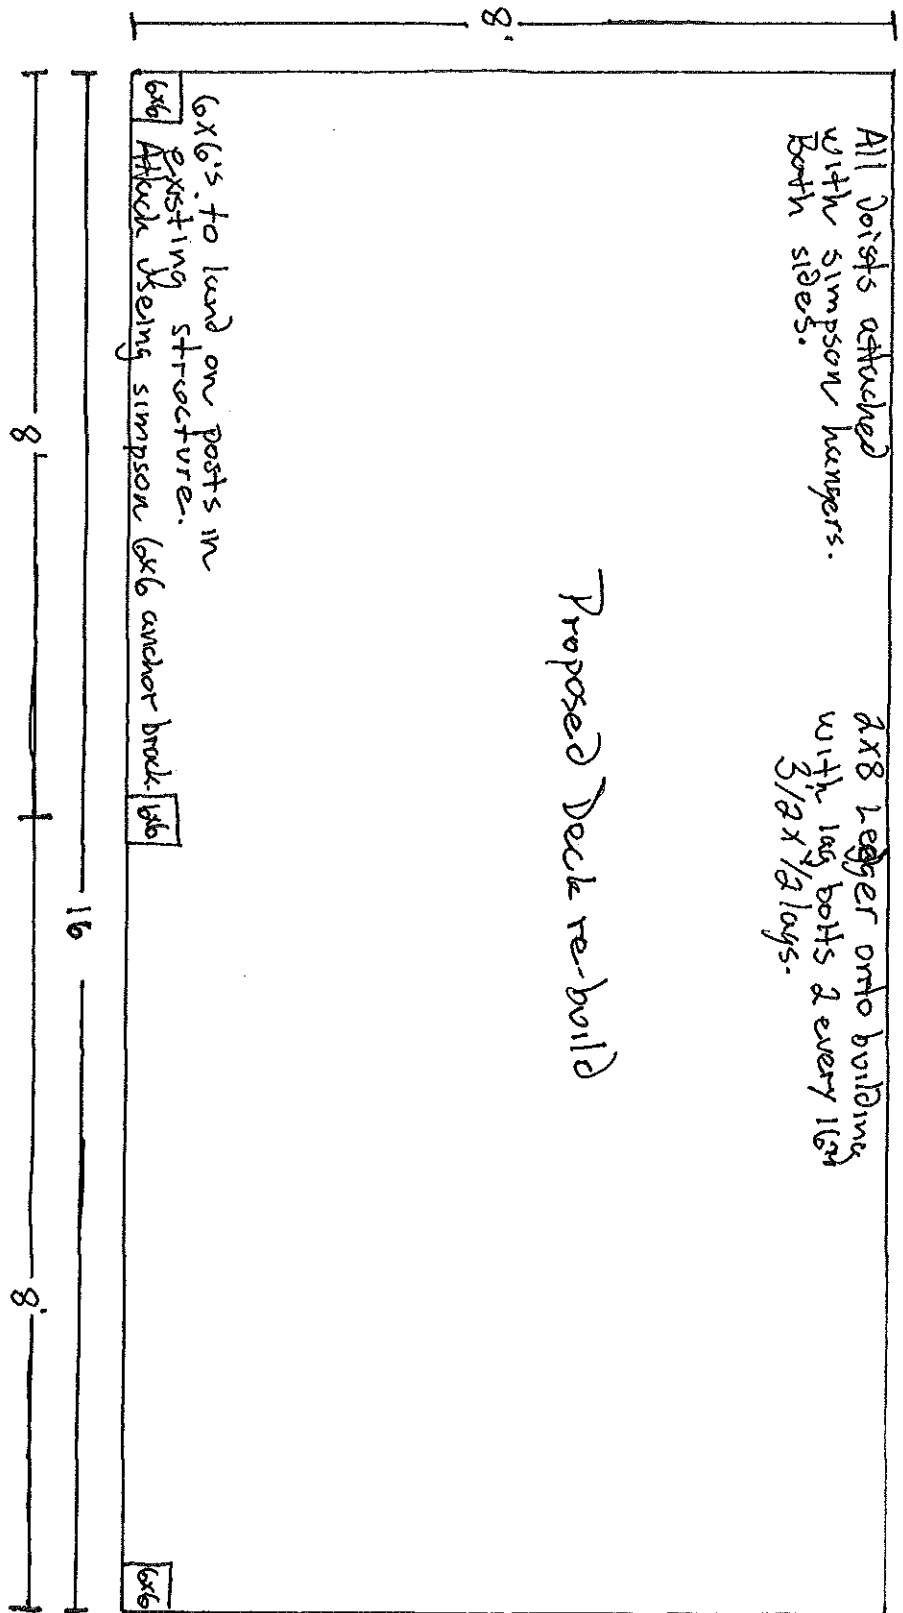

- Framing to be notched into 6x6's
- Joists 2x8 P.T. 16" O.C.
- Tanlko composite decking
- Rails - Vinyl certashed. 42" High - balusters 3/2" spacing.
- No stairs.

Deck Framing Plan