




BASEMENT
SCALE: 1/8" = 1'-0"

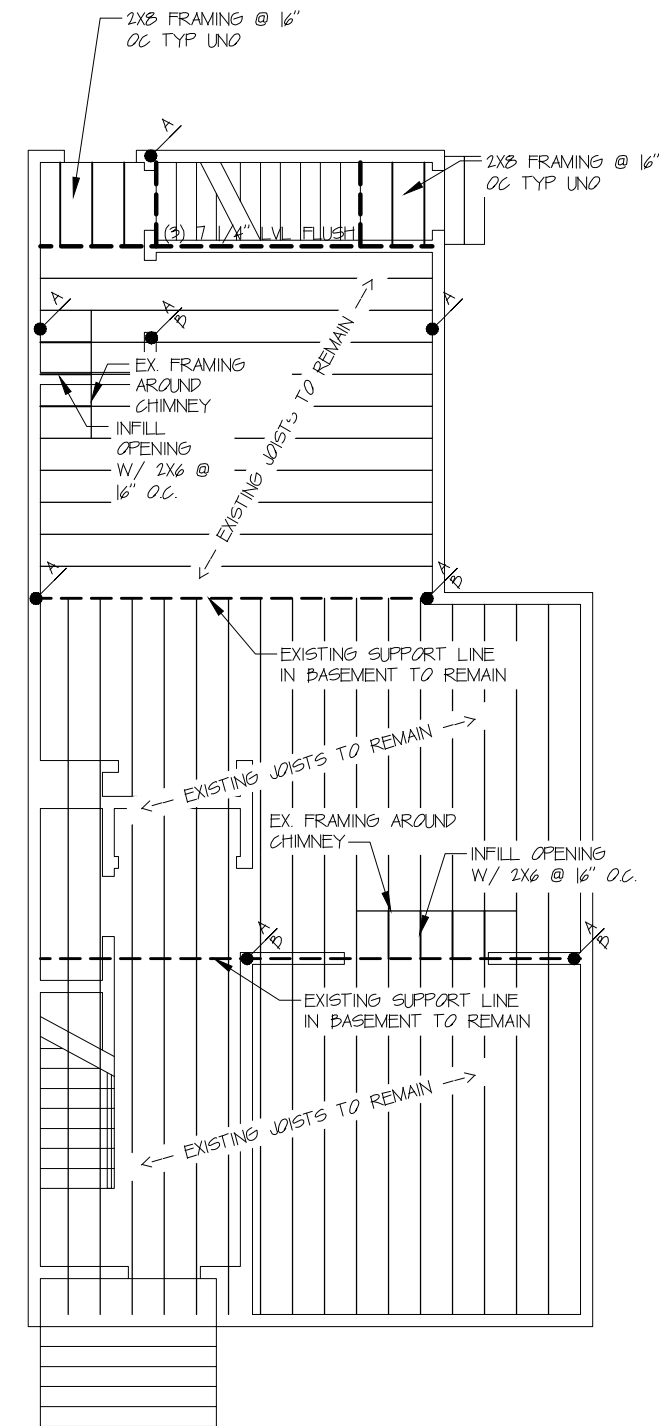

FIRST FLOOR FRAMING
SCALE: 1/8" = 1'-0"

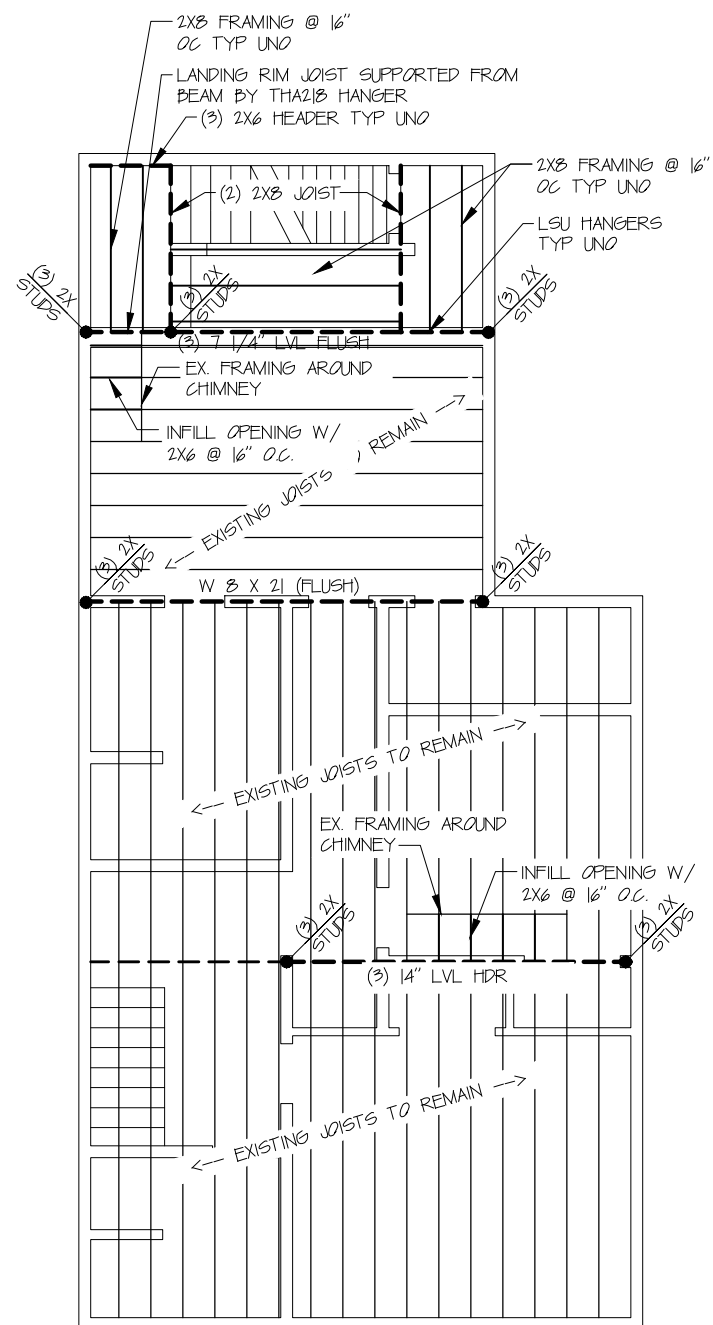

SECOND FLOOR FRAMING
SCALE: 1/8" = 1'-0"

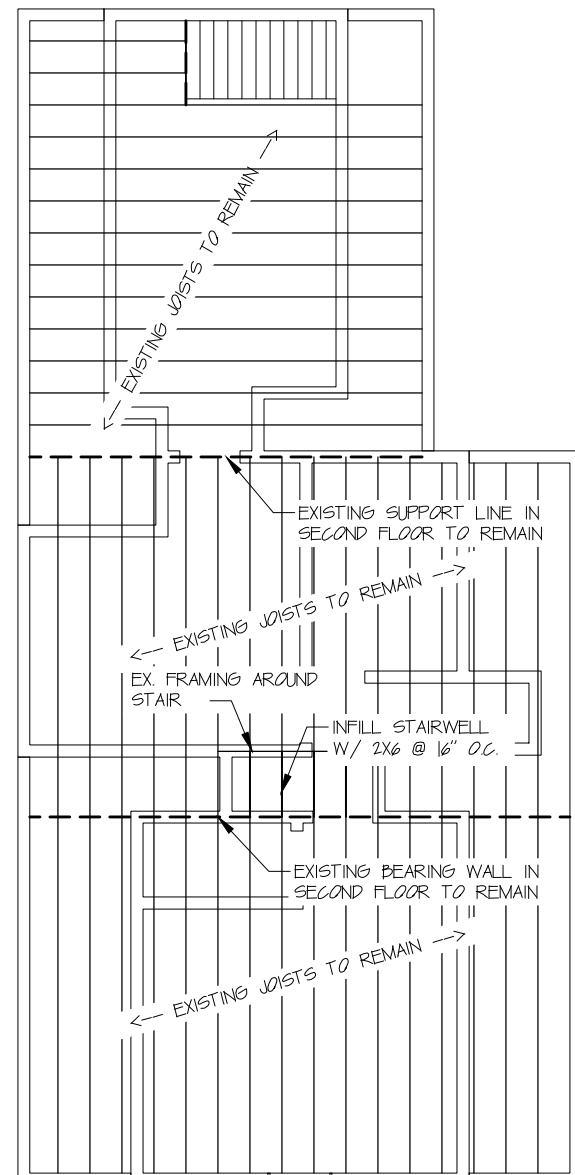

THIRD FLOOR FRAMING
SCALE: 1/8" = 1'-0"