




COPYRIGHT: Reuse or reproduction of the contents of this document is not permitted without written permission of Bild Architecture LLC

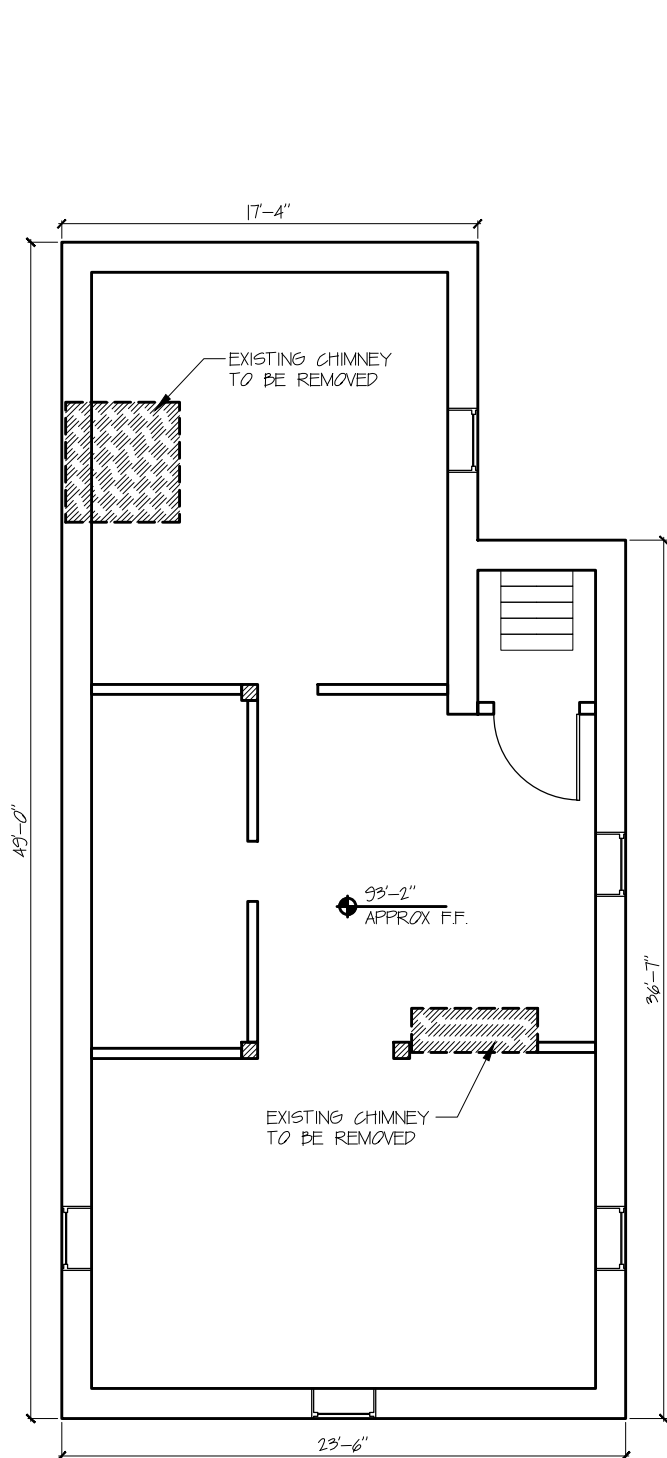


40 BASEMENT SCALE: 1/8" = 1'-0"

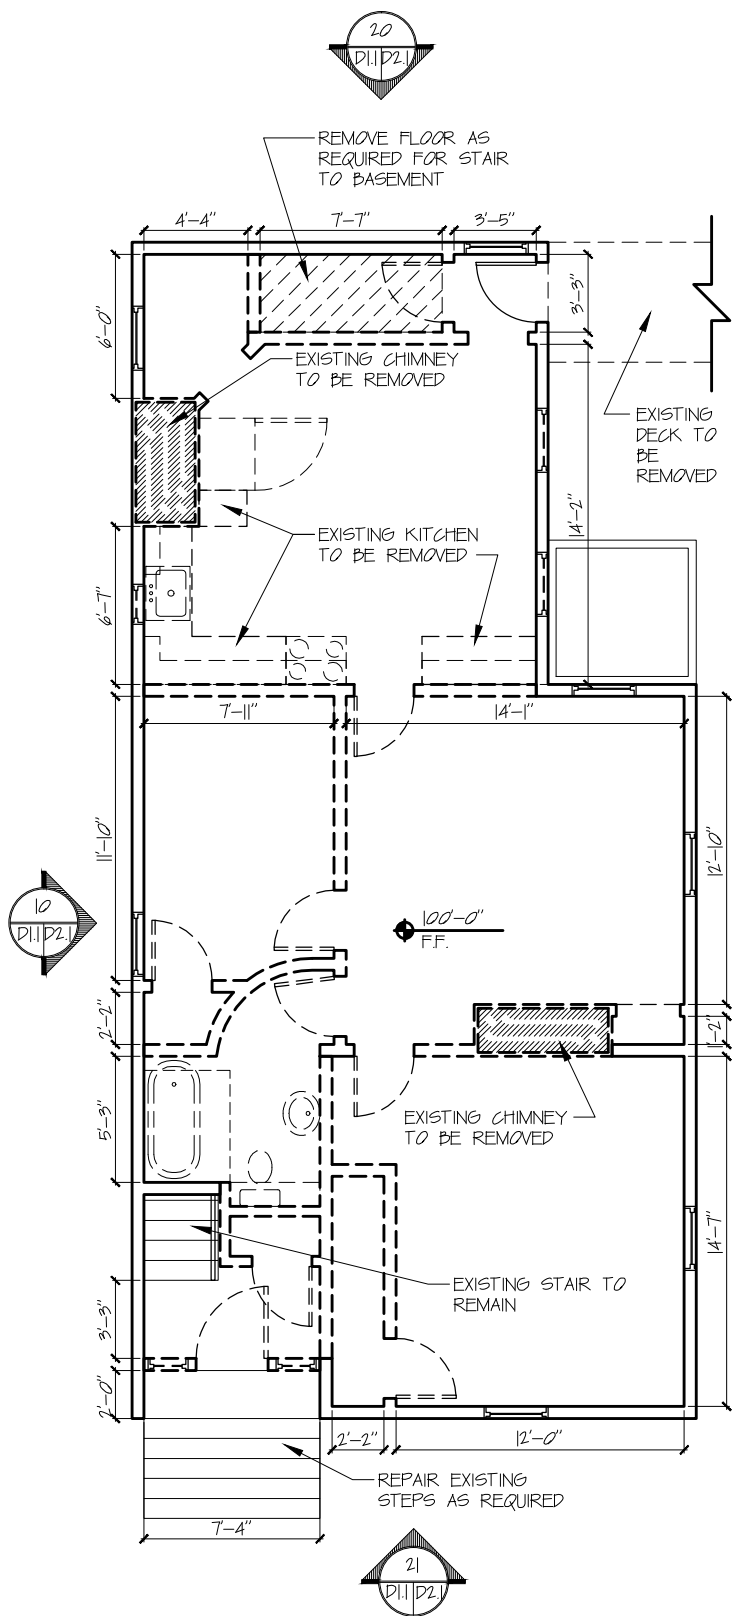

30 FIRST FLOOR SCALE: 1/8" = 1'-0"

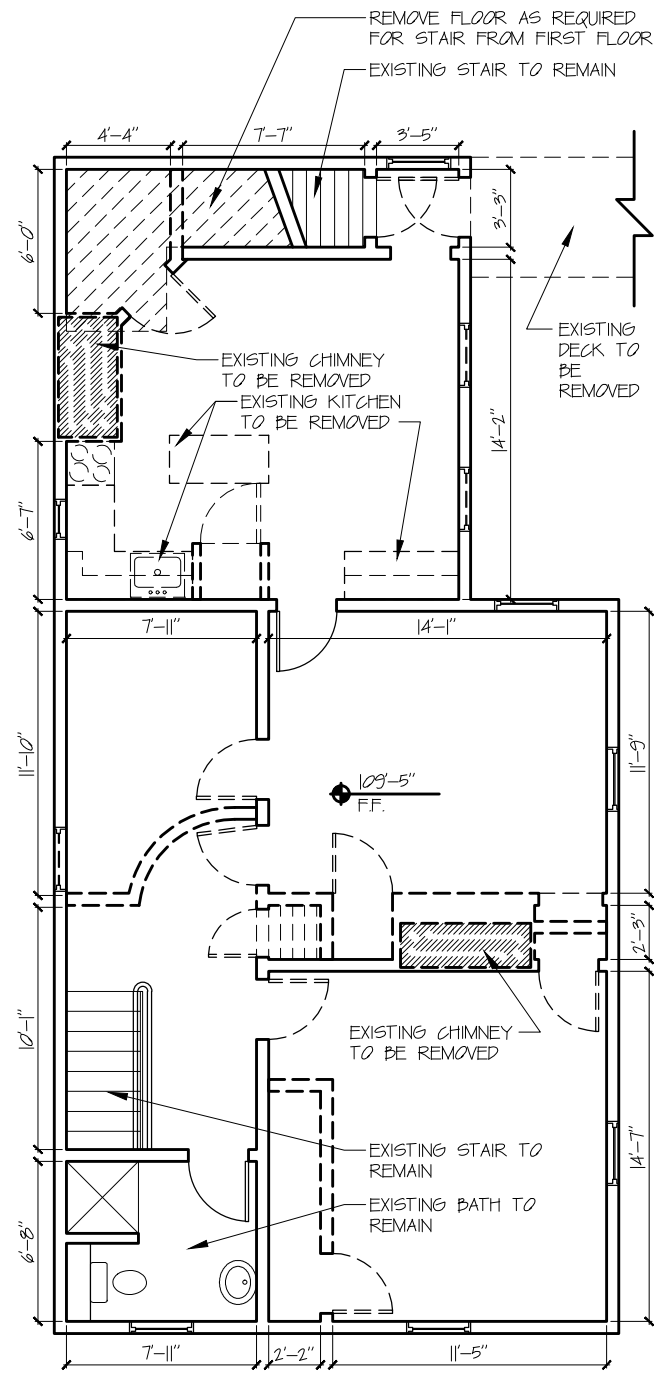

20 SECOND FLOOR SCALE: 1/8" = 1'-0"

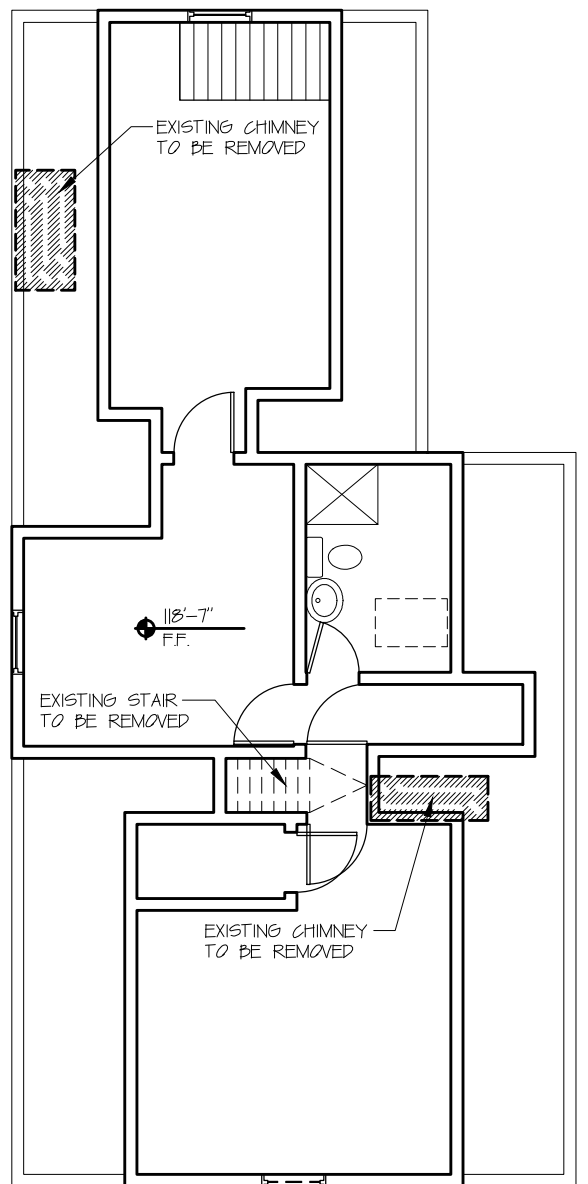

10 THIRD FLOOR SCALE: 1/8" = 1'-0"

TYPICAL DEMOLITION NOTES:
 • DASHED WALLS, DOORS, WINDOWS AND FIXTURES TO BE REMOVED

Bild Architecture
 PO Box 8235
 Portland, ME 04104
 207.408.0168
 evan@bildarchitecture.com

PROJECT NO. 13006
PROJECT NAME 33 ATLANTIC STREET

DRAWN BY EAC
SHEET TITLE DEMO PLANS

ISSUE DATE 6/7/13
SHEET SCALE 1/8" = 1'-0"

D

1.1