


1 STAIR DETAIL  
1" = 1'-0"

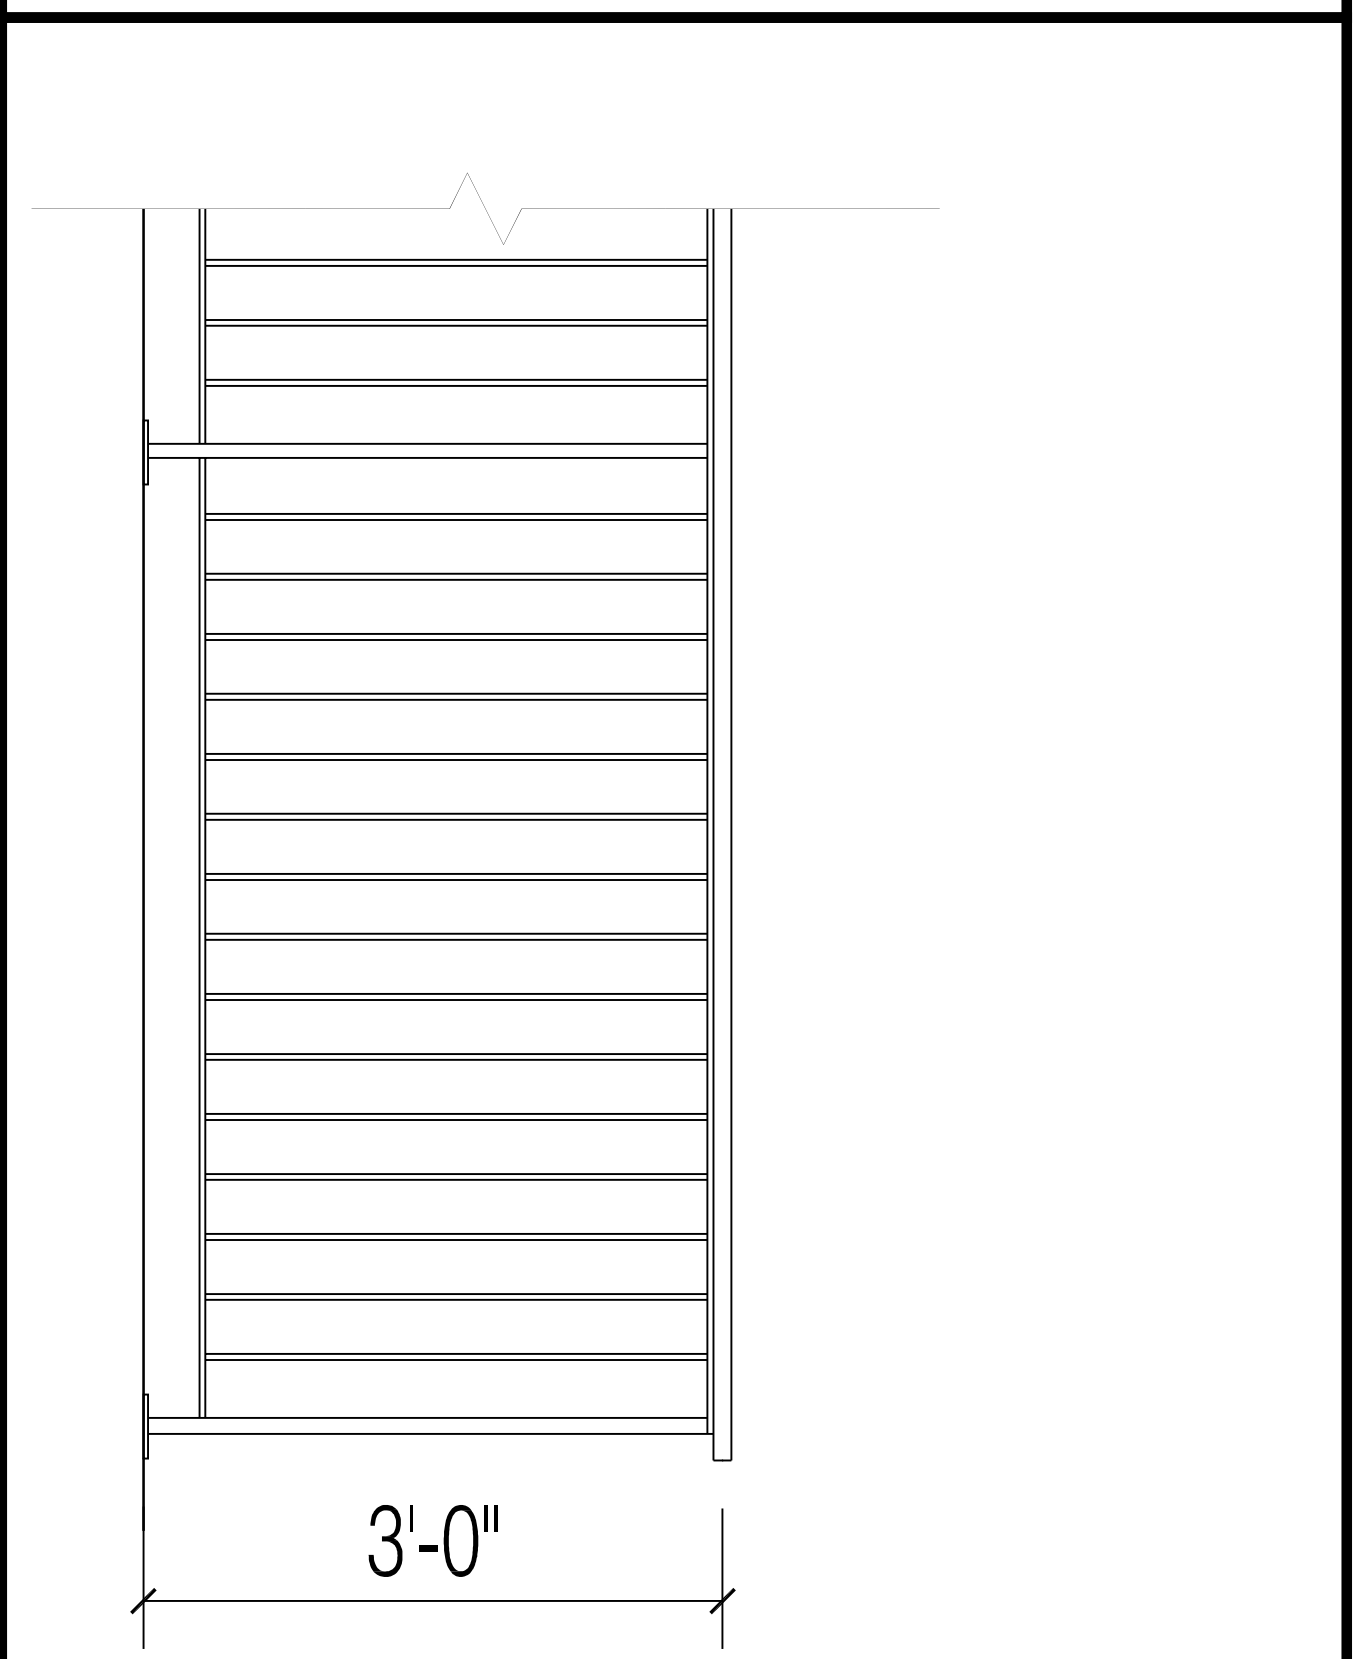

2 RAILING DETAIL  
1" = 1'-0"

STAIR NOTES:  
 STAIRS SHALL HAVE HARDWOOD TREADS.  
 STAIR NOSING SHALL EXTEND 1/2" BEYOND RISER.  
 PROVIDE WALL MOUNTED HANDRAIL 3/4" ABOVE NOSING.  
 NEW STAIR RAILING ON THIRD FLOOR TO BE 1" X 1-1/2" PAINTED STEEL POSTS WITH 3/8" X 1" STEEL BALUSTERS @4" ON CENTER. RAILING WILL BE DECK MOUNTED OR ATTACHED TO FLOOR FRAMING.  
 NEW STAIR RAILING ON THIRD FLOOR SHALL BE 36" HIGH.  
 MAXIMUM SPACING BETWEEN BALUSTERS IS 3 7/8".  
 MINIMUM HEADROOM IS 7'-0".  
 EXISTING STAIRWAYS TO BE PAINTED.

PROSPECT



DESIGN

58 FORE ST. PORTLAND, ME  
 www.prospectdesign.me  
 T: 207-749-7400

29 ATLANTIC

SUSAN GRISANTI  
 75 Market Street, Suite 203, Portland, ME

STAIR DETAILS

PERMIT SET

SHEET TITLE

REVISION

DESIGNER: SRB  
 DATE: JUN 11 2013

A-401