


FIRST FLOOR FRAMING
1/8" = 1'-0"

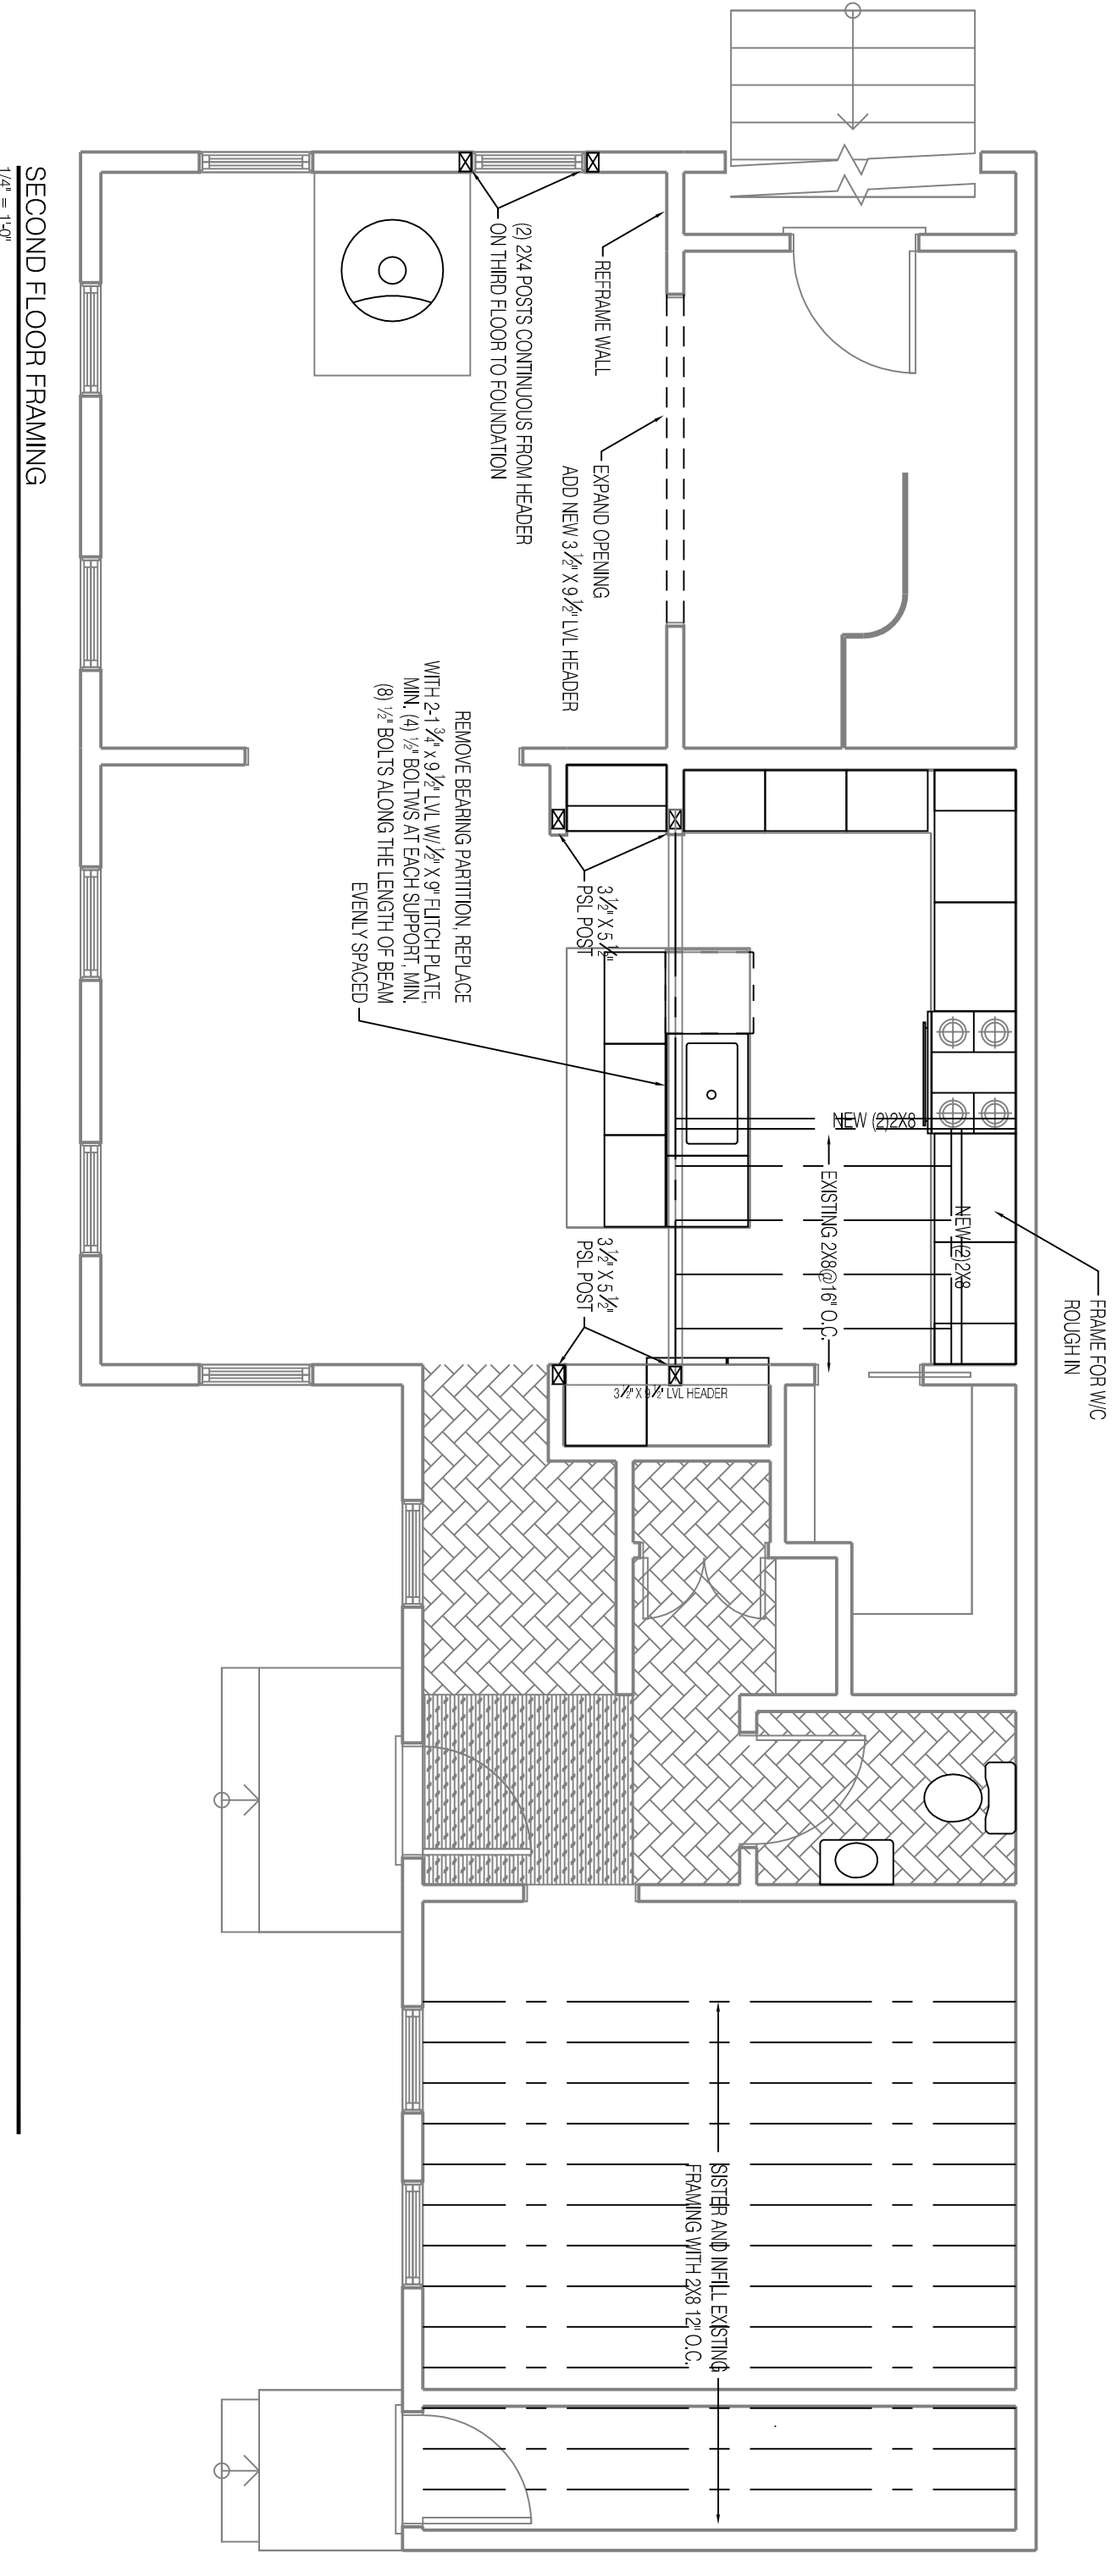

SECOND FLOOR FRAMING
1/8" = 1'-0"

PROSPECT



DESIGN
58 FORE ST., PORTLAND, ME
www.prospectdesign.me
T: 207-749-7400

29 ATLANTIC
29 ATLANTIC AVENUE
SUSAN GRISANTI

FIRST AND SECOND FLOOR FRAMING

75 Market Street, Suite 203, Portland, ME

REVISION	SHEET TITLE

DRAWN BY: BB
DATE: January 6, 2014

A-103