


THIRD FLOOR FRAMING
1/8" = 1'-0"

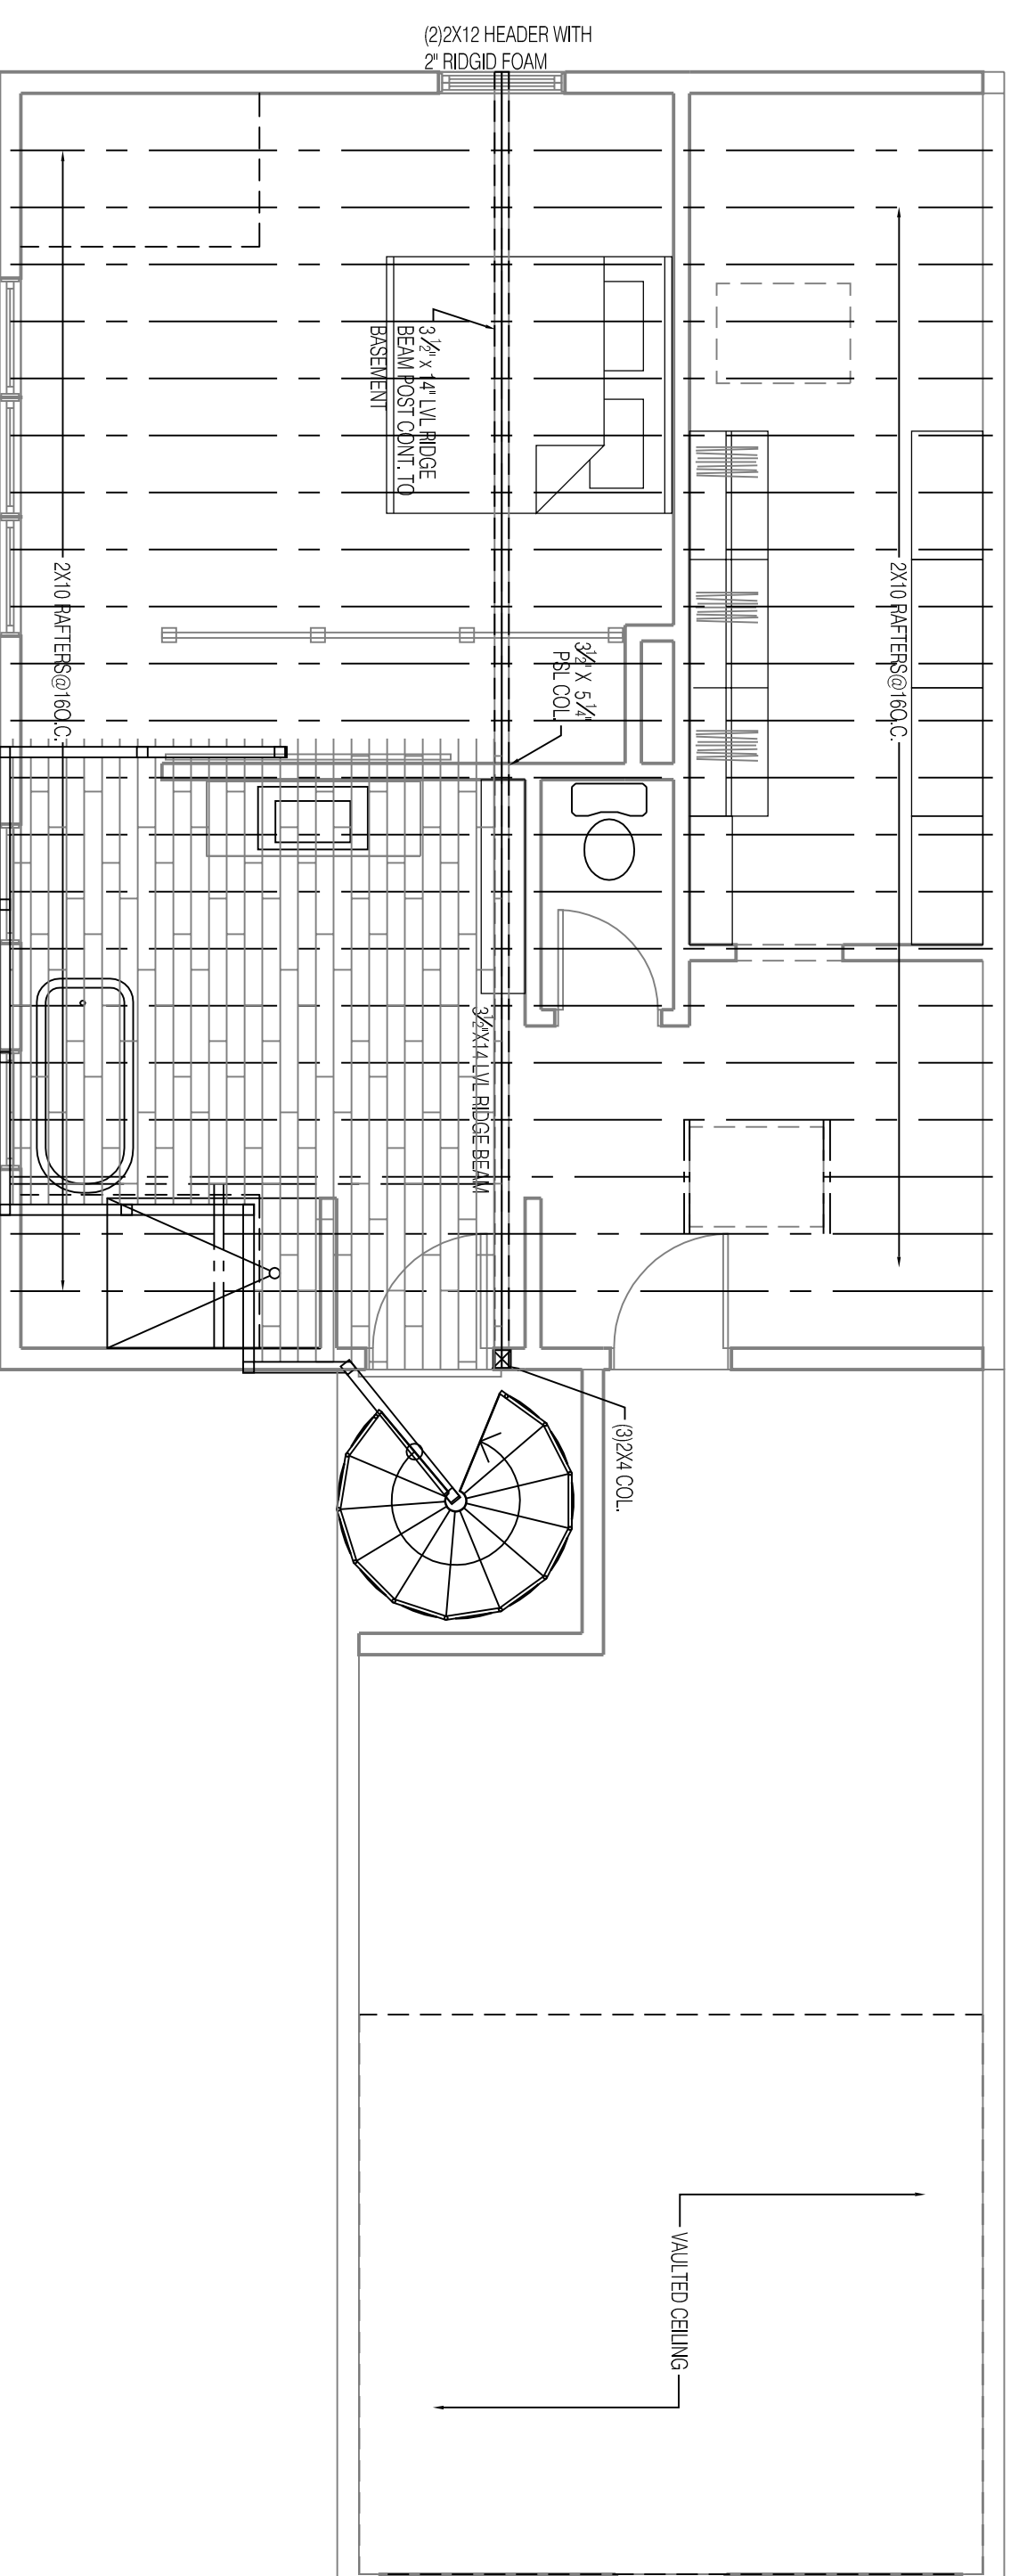

ROOF FRAMING
1/4" = 1'-0"

PROSPECT
RD
 DESIGN
 58 FORE ST., PORTLAND, ME
 www.prospectdesign.me
 T: 207-749-7400

29 ATLANTIC
 29 ATLANTIC AVENUE
 SUSAN GRISANTI

THIRD FLOOR AND ROOF
 FRAMING

75 Market Street, Suite 203, Portland, ME

SHEET TITLE
 REVISION

DRAWN BY: BB
 DATE: January 6, 2014

A-104